



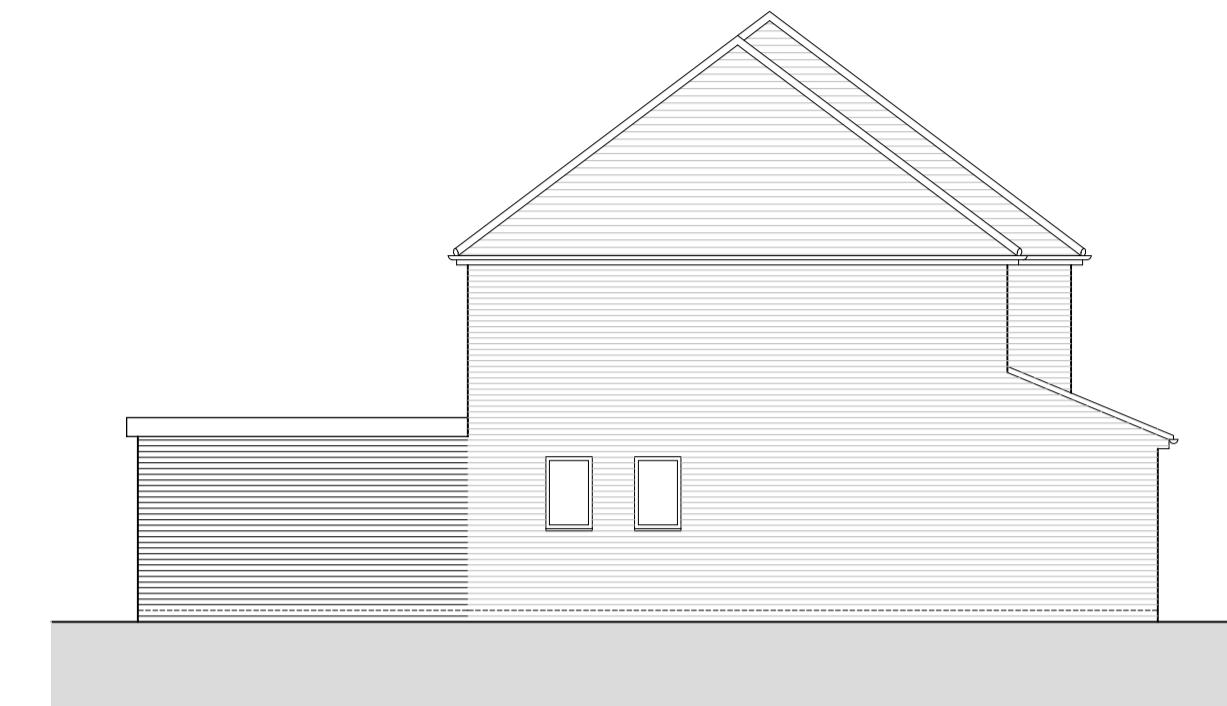


PROPOSED NORTH ELEVATION
SCALE 1 : 100

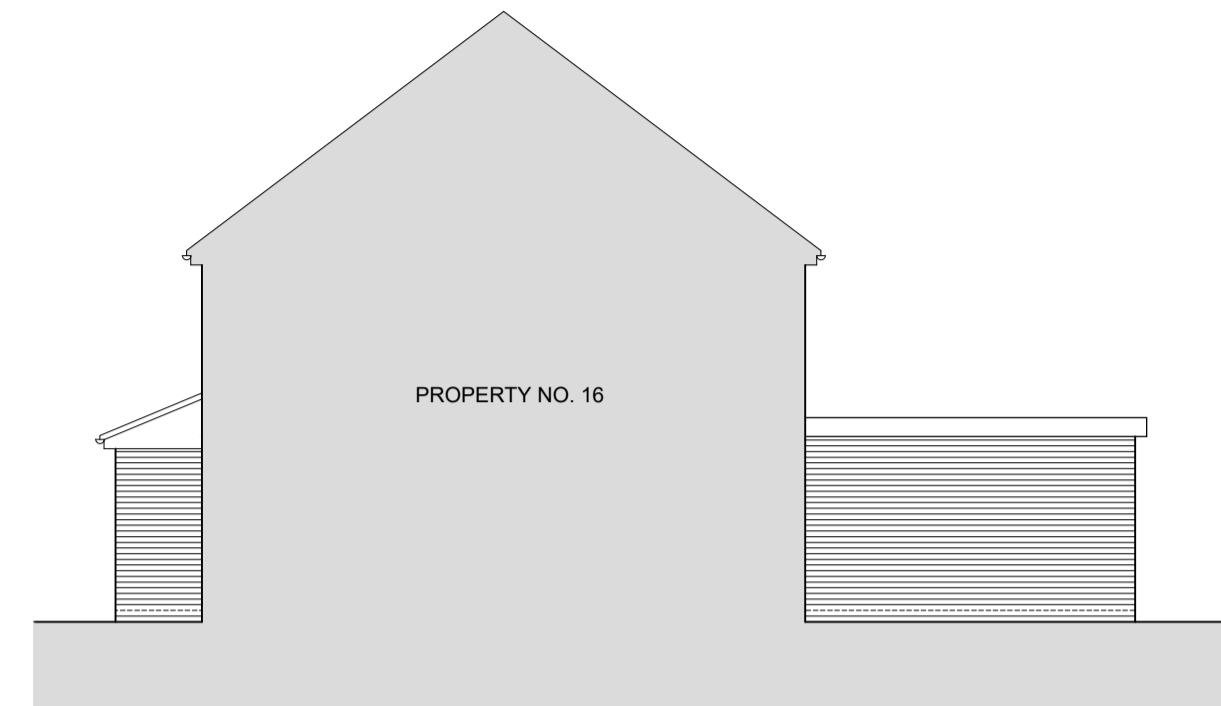

PROPOSED EAST ELEVATION
SCALE 1 : 100



PROPOSED WEST ELEVATION
SCALE 1 : 100

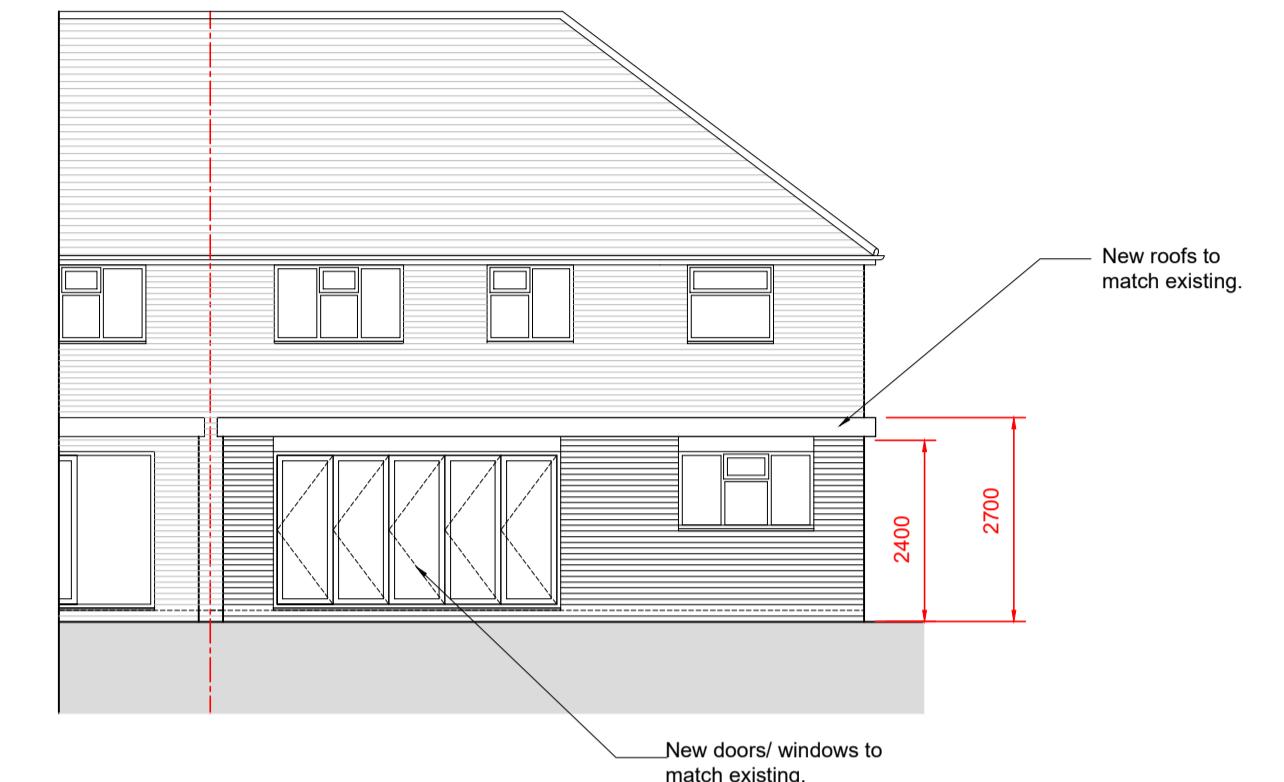


PROPOSED SOUTH ELEVATION
SCALE 1 : 100



EXISTING NORTH ELEVATION
SCALE 1 : 100




EXISTING EAST ELEVATION
SCALE 1 : 100

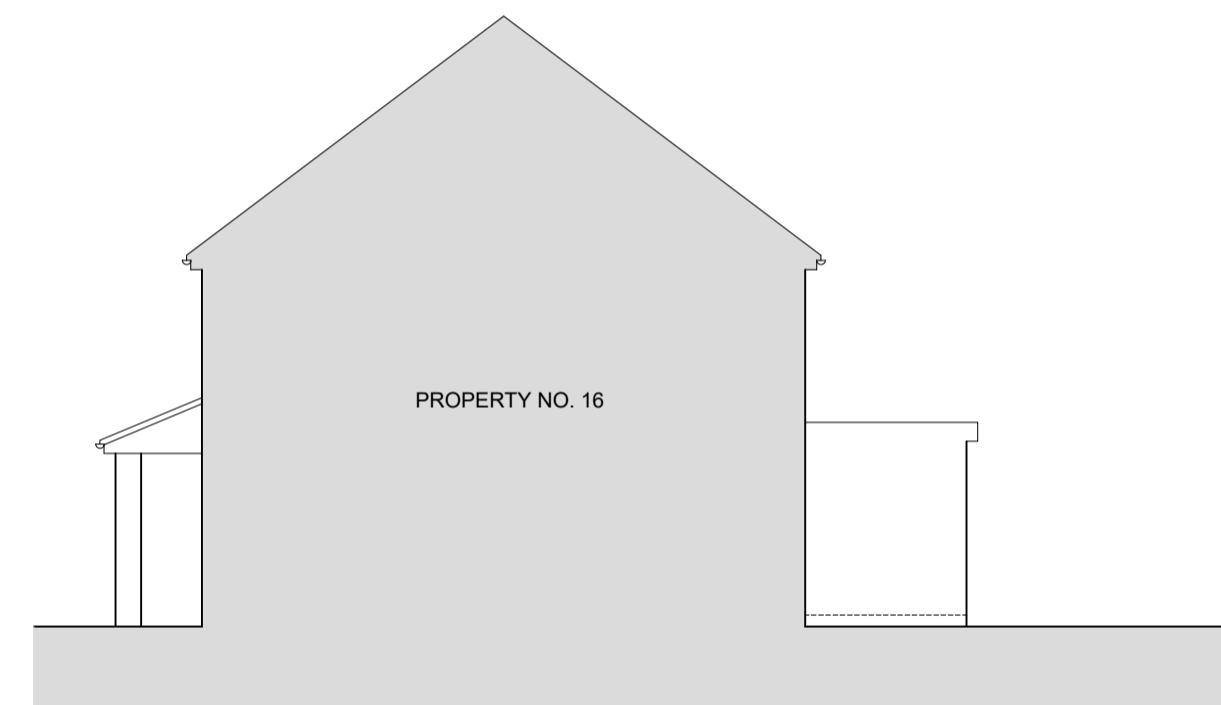


EXISTING WEST ELEVATION
SCALE 1 : 100




EXISTING SOUTH ELEVATION
SCALE 1 : 100

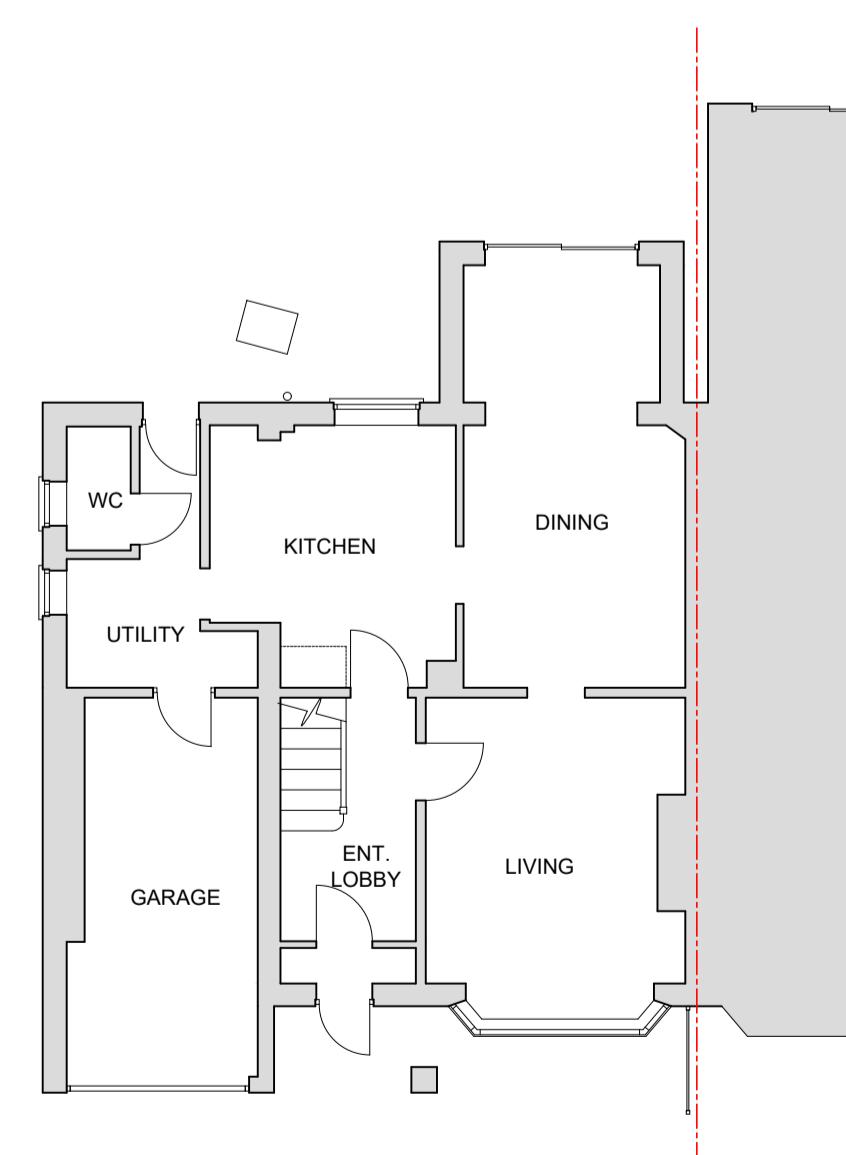


EXISTING GROUND FLOOR PLAN
SCALE 1 : 100

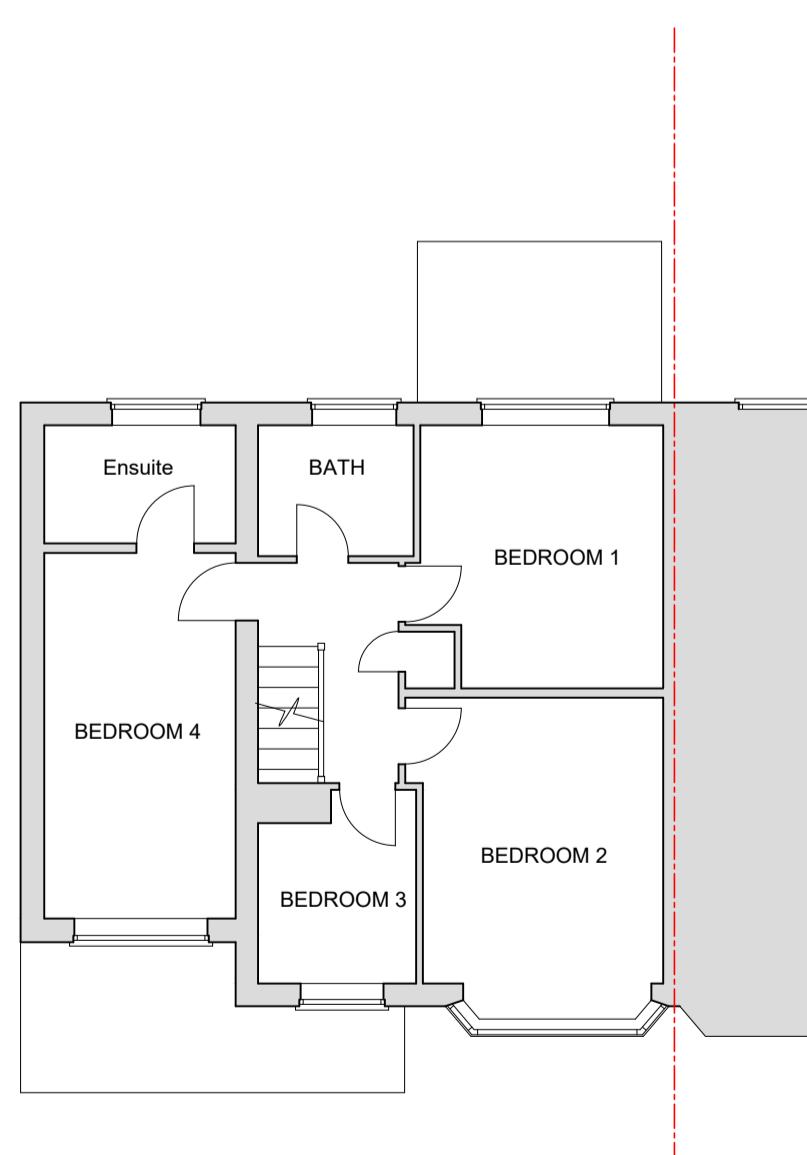

EXISTING FIRST FLOOR PLAN
SCALE 1 : 100

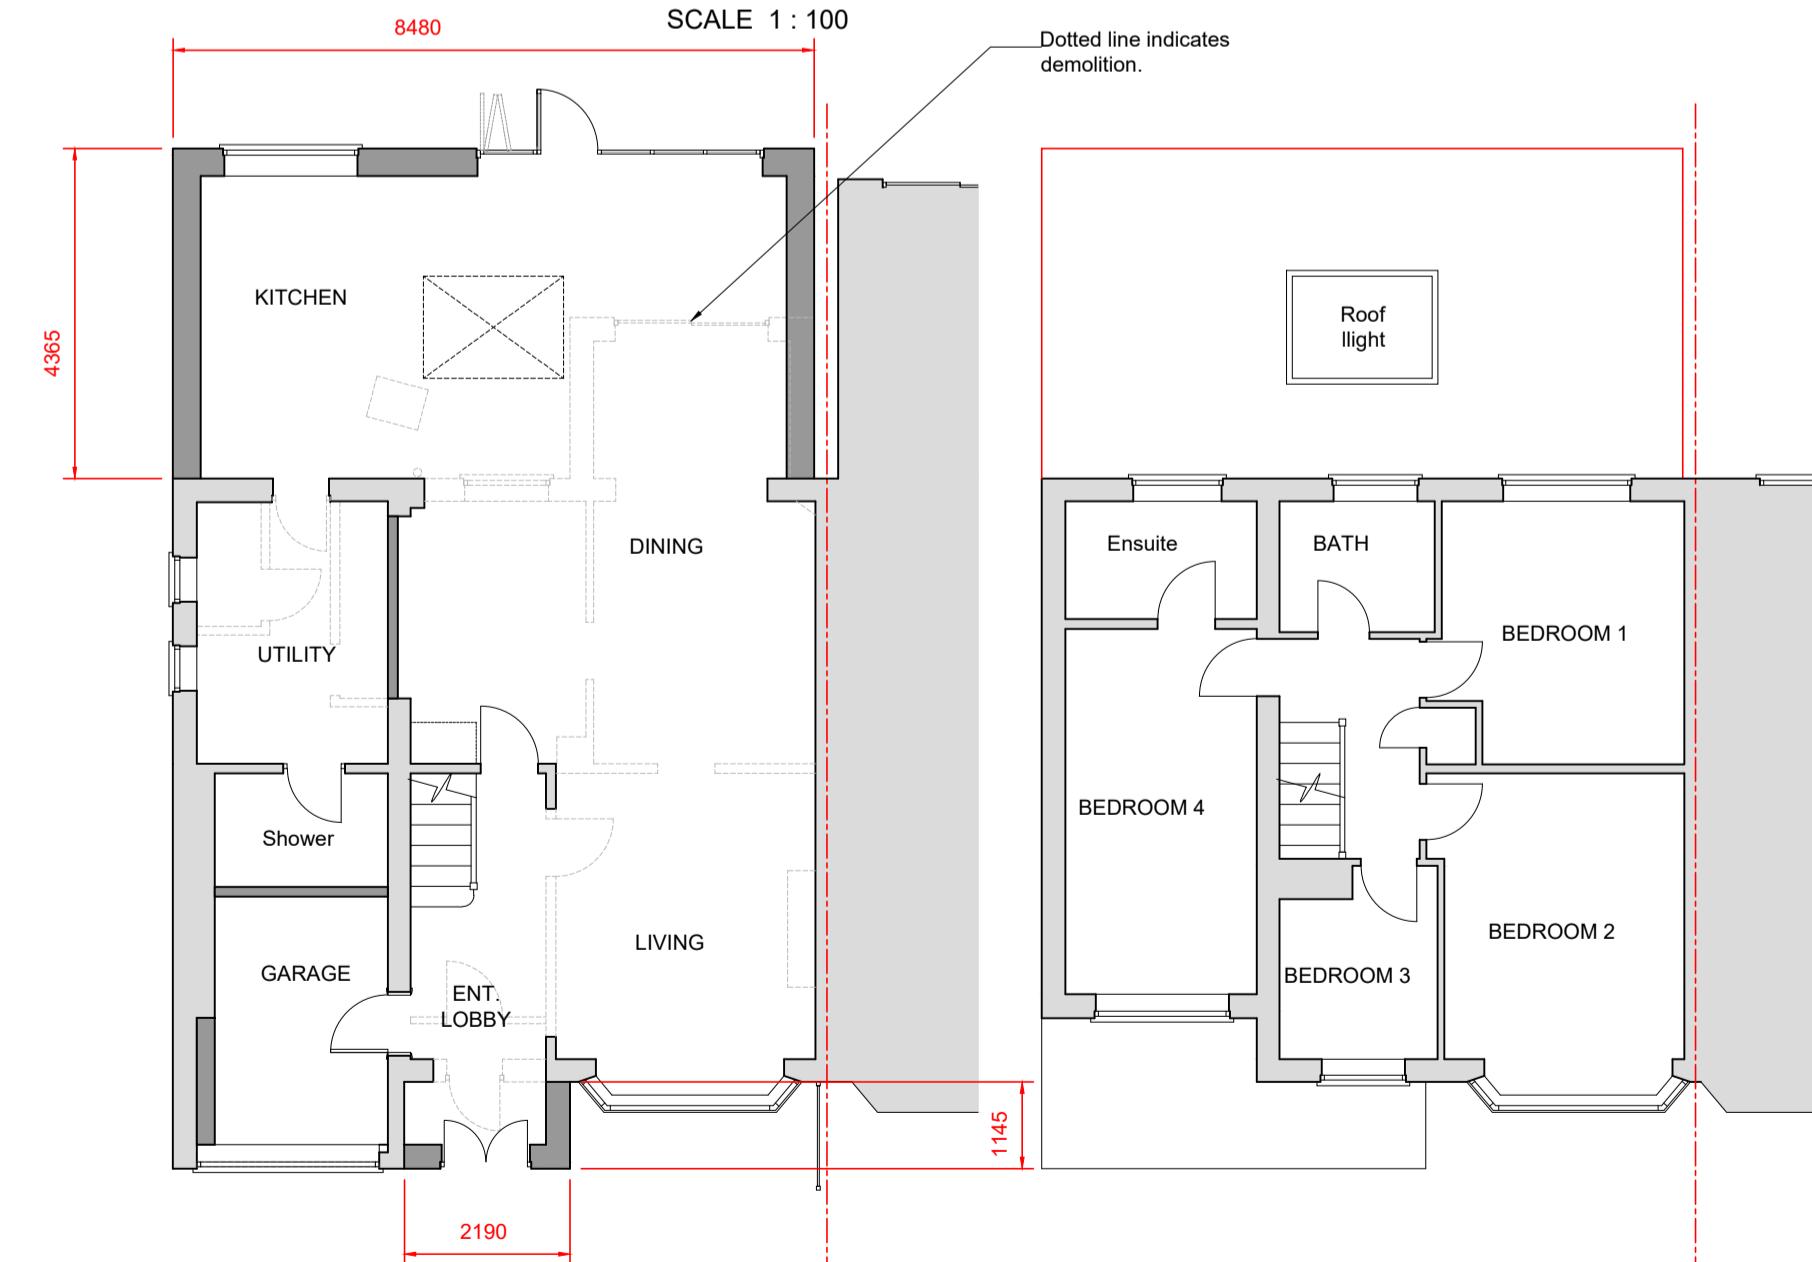

PROPOSED GROUND FLOOR PLAN
SCALE 1 : 100

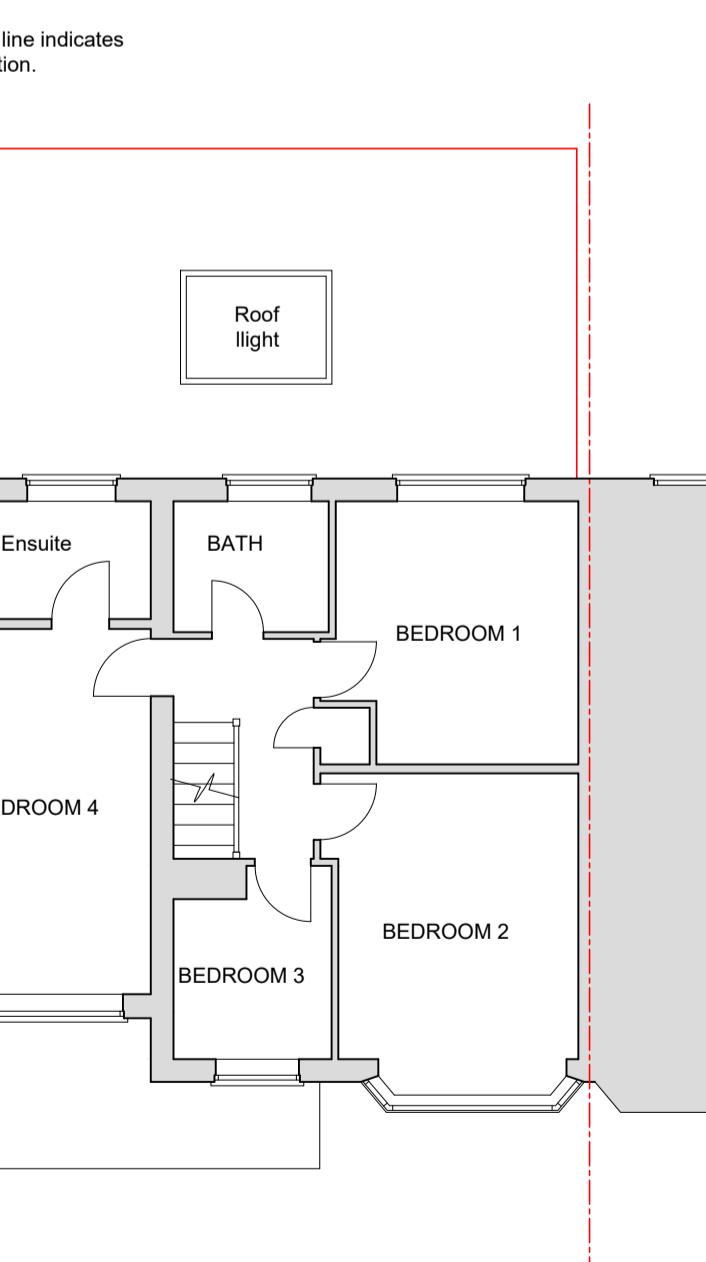

PROPOSED FIRST FLOOR PLAN
SCALE 1 : 100

0m 5m

SK Design Consultants
22 Netley close
Caversham
Reading RG4 6SR
Tel : 07821111602

Client:
Mr KARAMJEET SINGH

Project:
Single storey rear extension ,
and a Porch + garage conversion.

Location:
18 Selsdon Avenue , Woodley, Reading, RG5 4PG

Drawing Title:
PLANS AND ELEVATIONS

Date: JAN 2026 Sheet Size: A1 Drawn: SK

Drawing No: P1699 -02 Revision: .