




TYPICAL LEAD GLAZING BAR



PHOTO OF EXISTING WINDOW FRAME

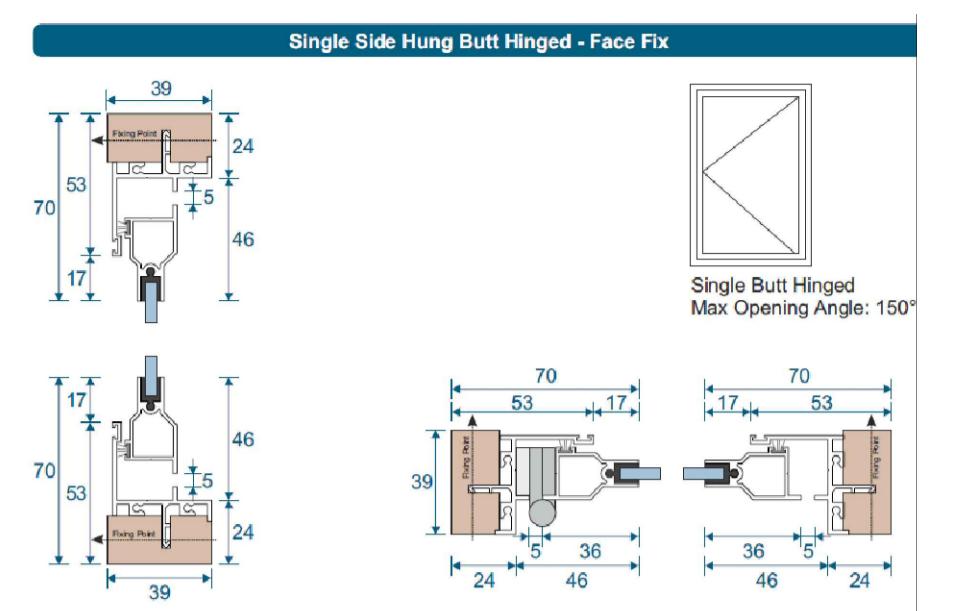

SECONDARY GLAZING FRAME DETAIL


WINDOW REF:  
**G8 - GROUND FLOOR PROPOSED KITCHEN**

FOR LOCATION REFER TO DRAWING 11-002  
GROUND FLOOR PLAN.


SECONDARY GLAZING FRAME TO BE ALUMINUM  
- COLOUR WHITE TO MATCH EXISTING

SECONDARY GLAZING FRAME FIXED TO NEW  
50x50mm SOFTWOOD BATTENS TO GLAZING  
MANUFACTURERS GUIDANCE.

**DISCLAIMER NOTE**  
ADJACENT PROPERTIES AND BOUNDARIES ARE SHOWN FOR ILLUSTRATIVE PURPOSES ONLY AND HAVE NOT BEEN  
SURVEYED UNLESS OTHERWISE STATED.  
ALL AREAS SHOWN ARE APPROXIMATE AND SHOULD BE VERIFIED BEFORE FORMING THE BASIS OF A DECISION.  
DO NOT SCALE OTHER THAN FOR PLANNING APPLICATION PURPOSES.  
ALL DIMENSIONS MUST BE CHECKED BY THE CONTRACTOR BEFORE COMMENCING WORK ON SITE.  
NO DEVASTATION DRAWING WILL BE PERMITTED WITHOUT THE PRIOR WRITTEN CONSENT OF  
ASCOT DESIGN.  
THE COPYRIGHT OF THIS DRAWING RESTS WITH ASCOT DESIGN AND MAY NOT BE REPRODUCED IN ANY FORM  
WITHOUT THE PRIOR WRITTEN CONSENT OF ASCOT DESIGN.  
GROUND FLOOR SLABS, FOUNDATIONS, SUB-STRUCTURES, ETC. ALL WORK BELOW GROUND LEVEL IS SHOWN  
PROVISIONALLY. INSPECTION OF GROUND CONDITIONS IS ESSENTIAL PRIOR TO WORK COMMENCING.  
REASSESSMENT IS ESSENTIAL WHEN THE GROUND CONDITIONS ARE APPARENT, AND REDESIGN MAY BE  
NECESSARY IN THE LIGHT OF GROUND CONDITIONS. THE CONTRACTOR IS RESPONSIBLE FOR ESTABLISHING THE SOIL AND  
SUB-SOIL CONDITIONS RESTS WITH THE CONTRACTOR.

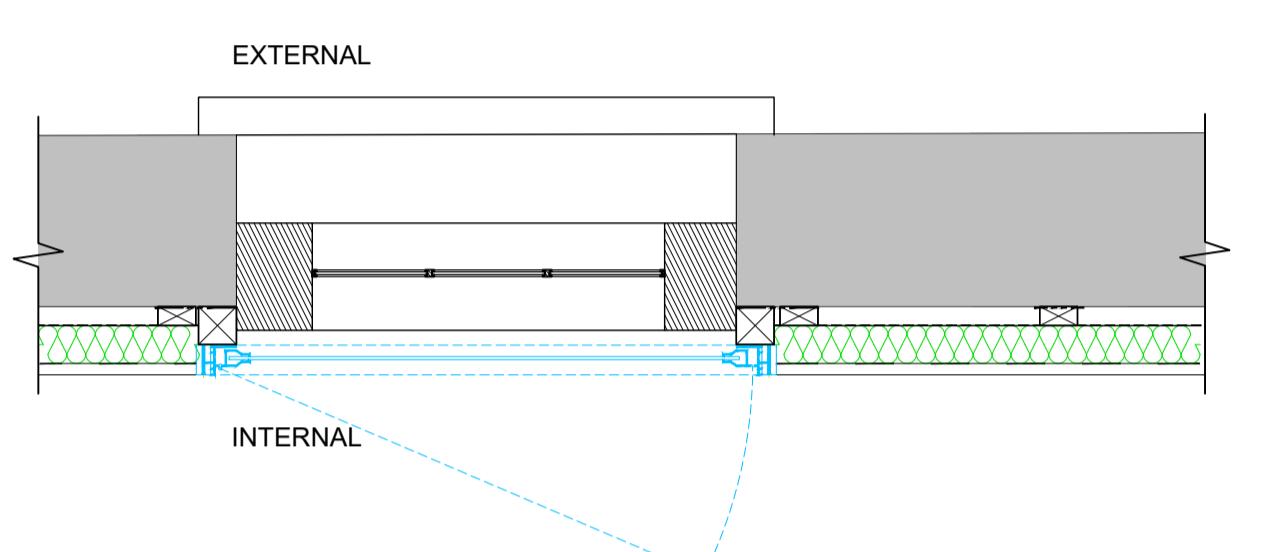


**03 - HORIZONTAL SECTION**  
SCALE 1:10

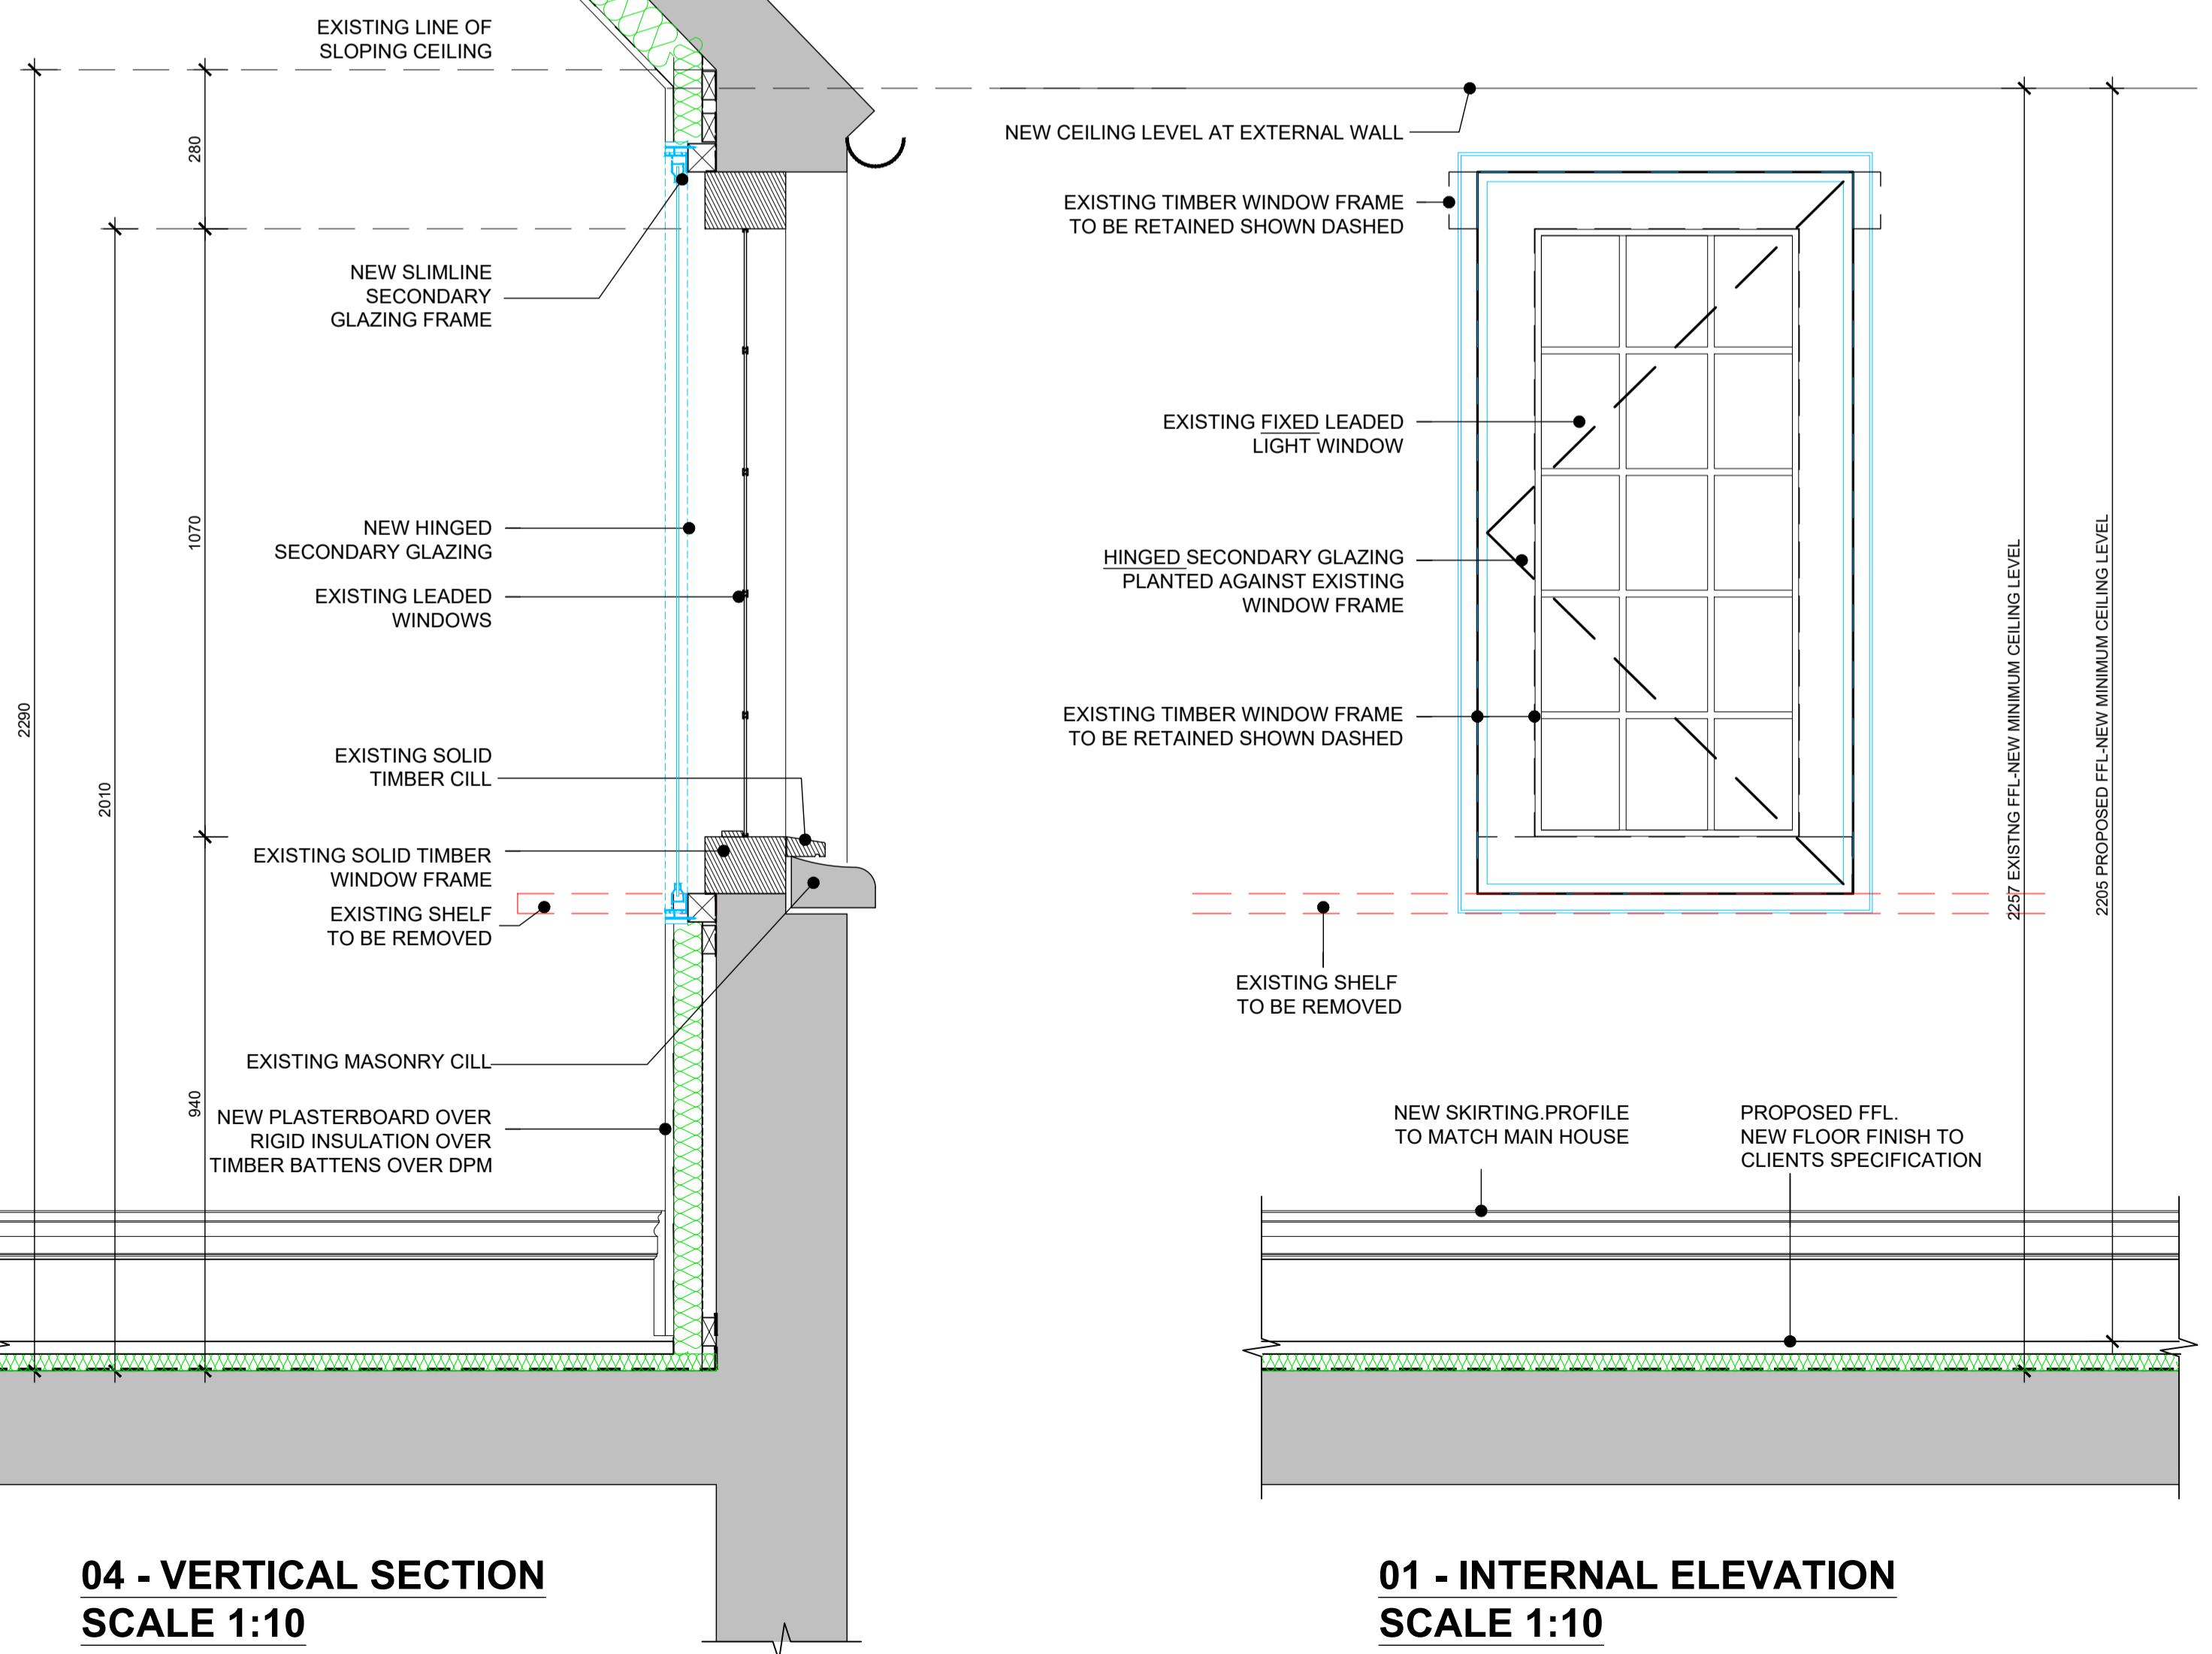


**04 - VERTICAL SECTION**  
SCALE 1:10

**01 - INTERNAL ELEVATION**  
SCALE 1:10

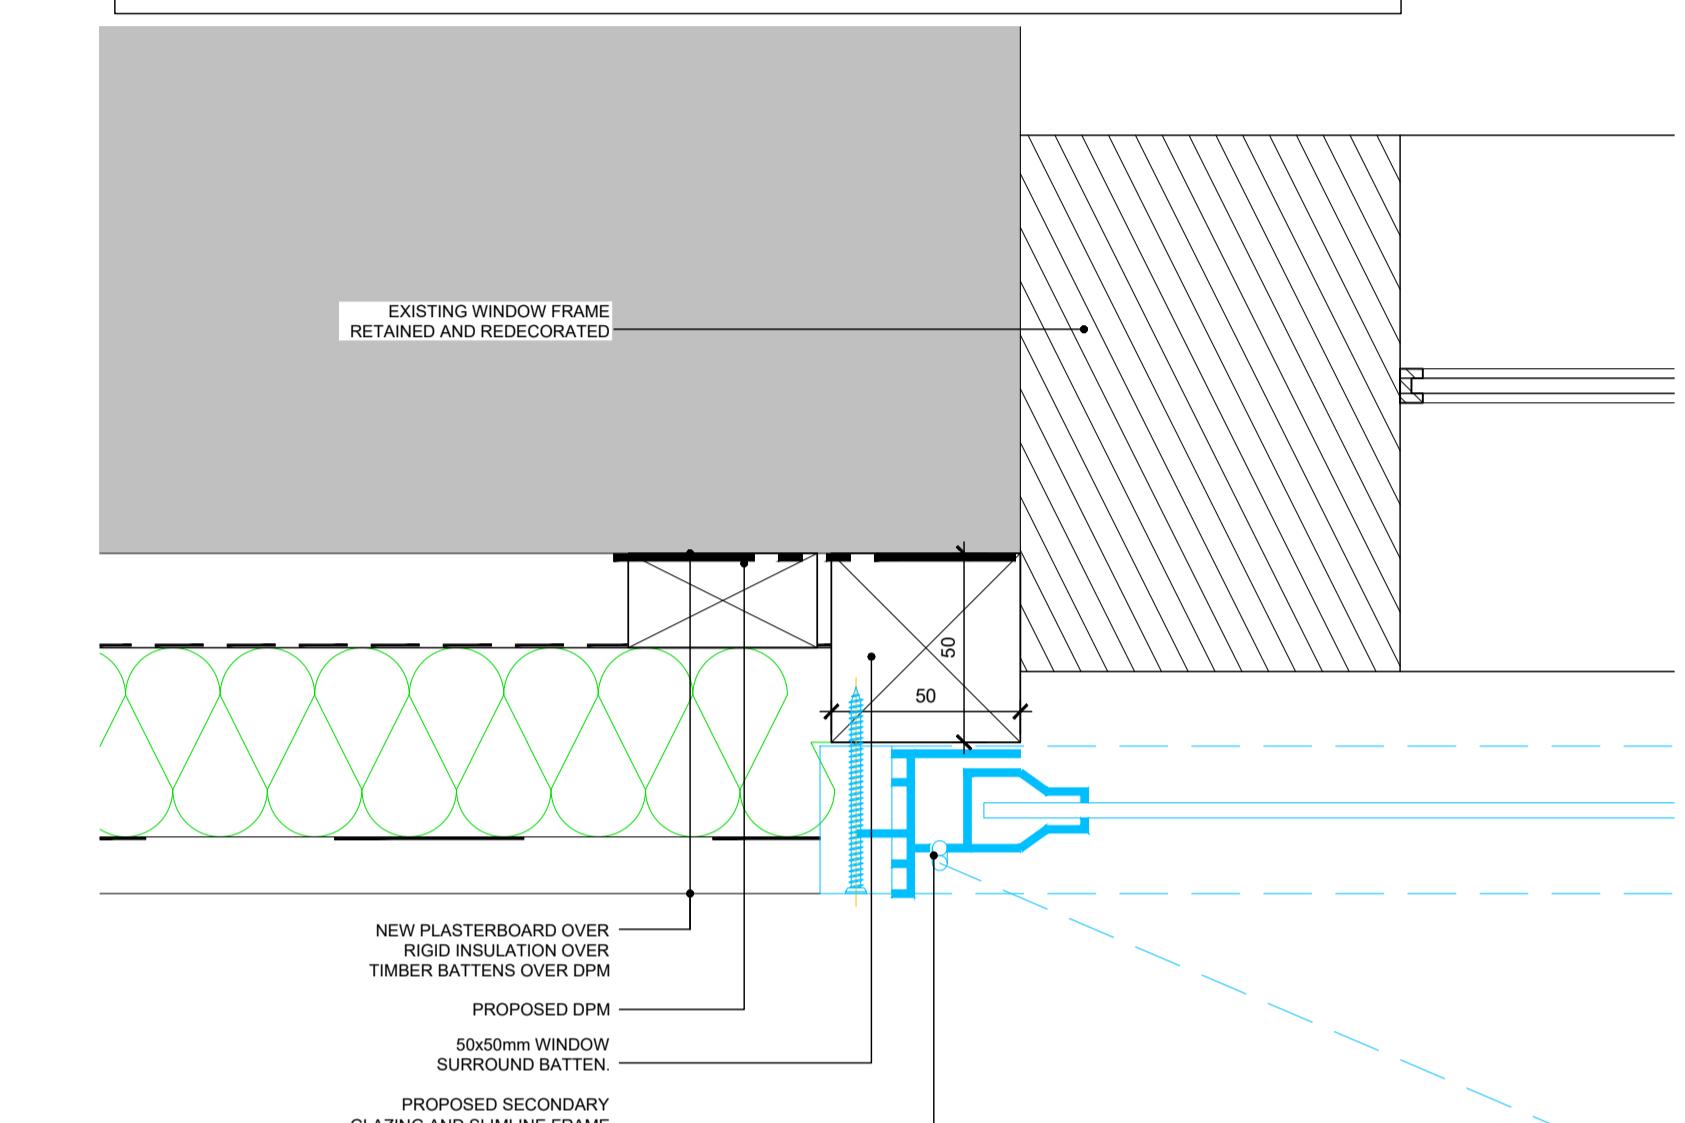

**05 - HEAD, CILL & REVEAL DETAIL**  
SCALE 1:2

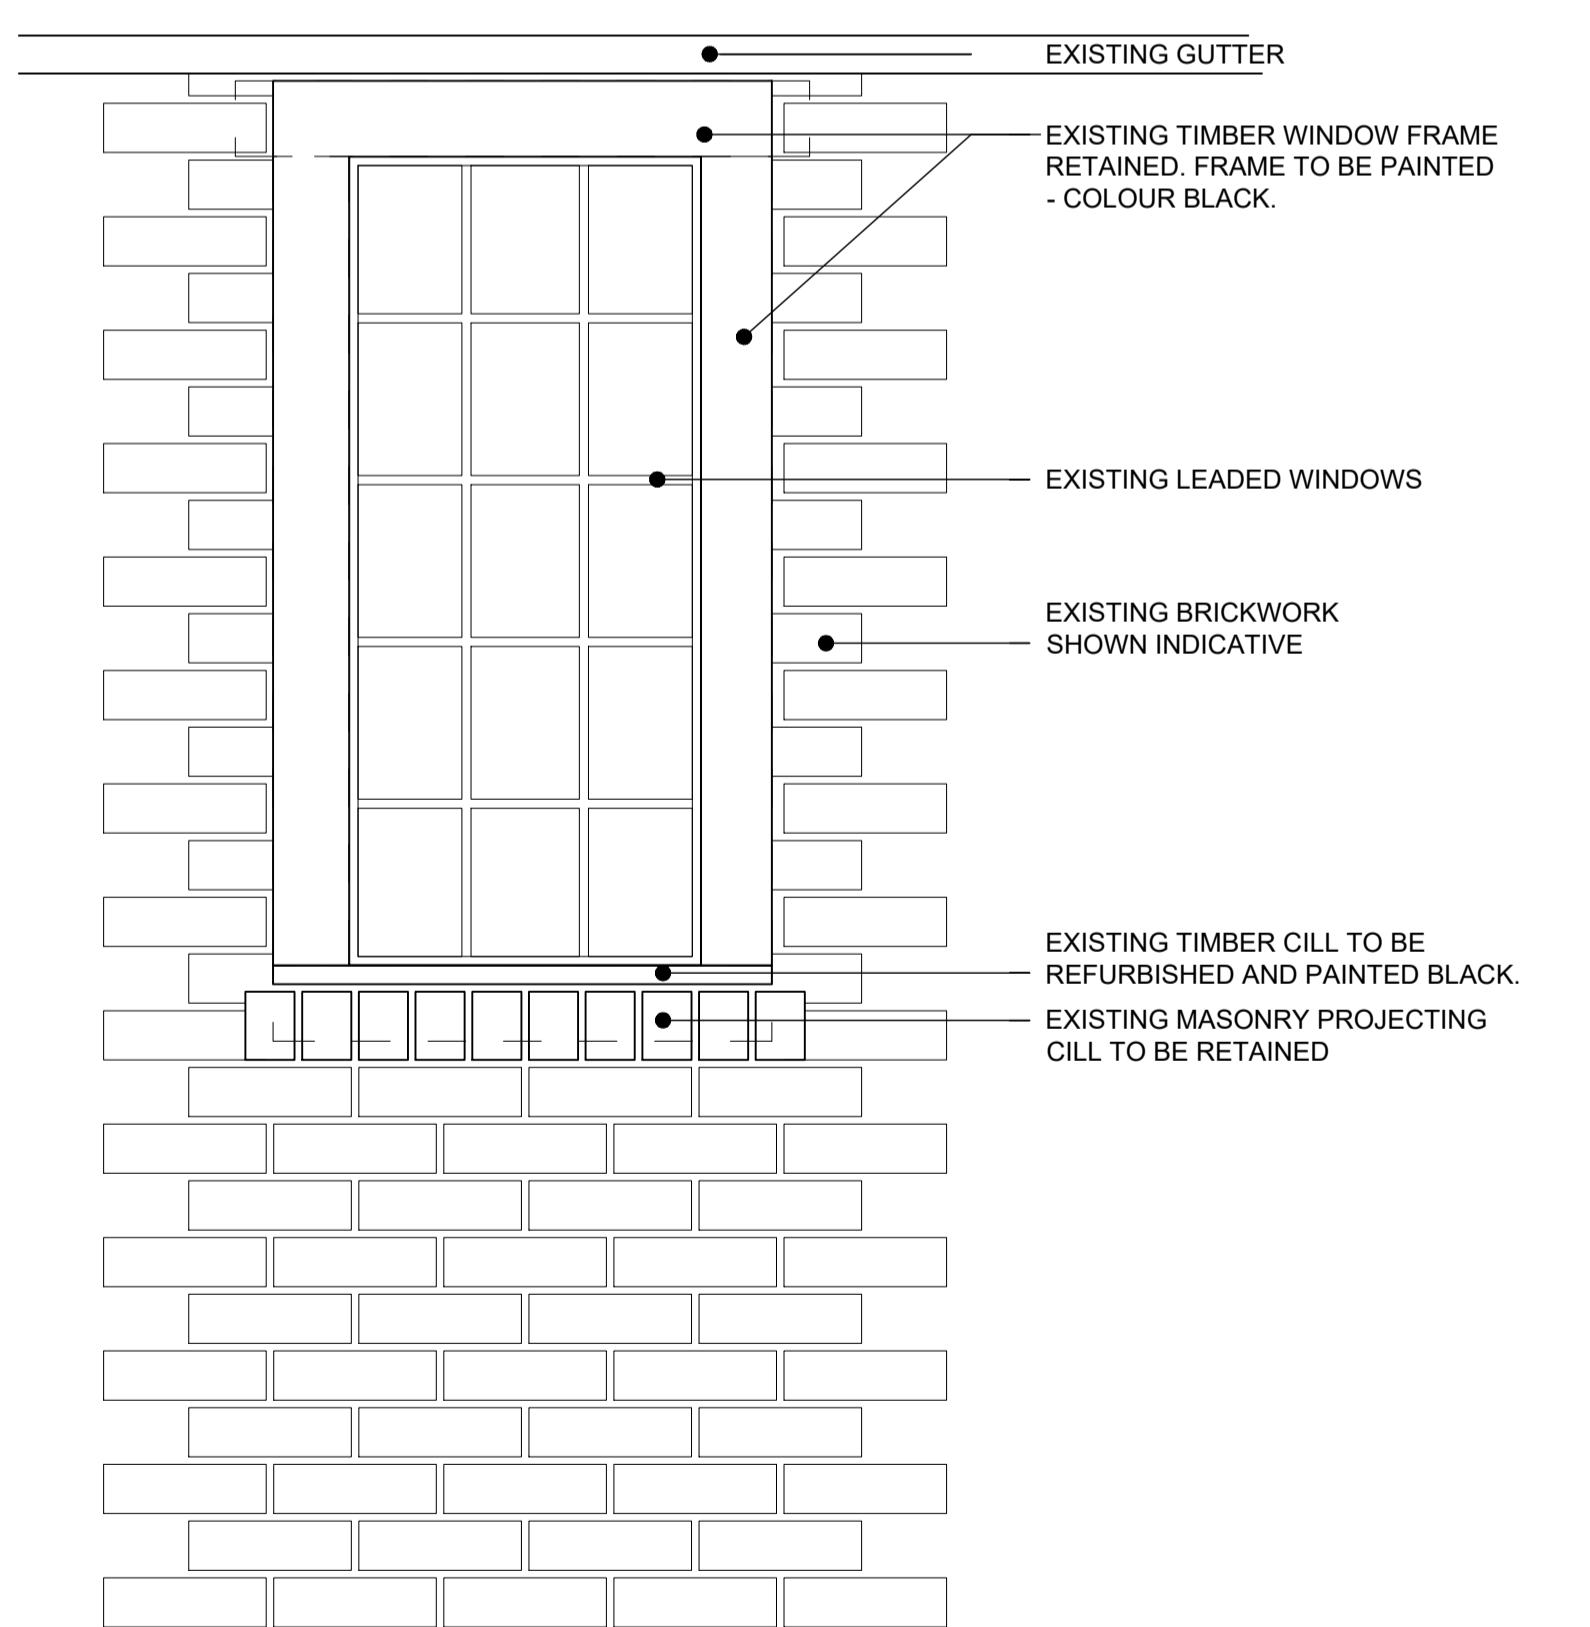

**02 - EXTERNAL ELEVATION**  
SCALE 1:10

Rev C2	Date 09.12.25	Detail SECONDARY GLAZING DETAILS REVIS	Drawn RS	Chk RS
C1	29.08.25	CONSTRUCTION ISSUE		
0 200mm 400mm 600mm 800mm 1m				
0 100mm				
SCALE 1:10				
Status CONSTRUCTION				
 <b>ASCOT DESIGN</b> Timeless architecture				
HEAD OFFICE Ashurst Manor, Ashurst Park, Church Lane, Sunninghill, Ascot, SL5 7D Tel: 01344 299 330				
MANCHESTER No. 1 Booths Park, Chelford, Knutsford, WA16 8GS Tel: 01695 756 147				
LONDON 29 Farm Street, Mayfair, London, W1J 5RL Tel: 020 39940015				
Email: info@ascotdesign.com <a href="http://www.ascotdesign.com">www.ascotdesign.com</a>				
				
Client MR STEVE HICKS				
Project Title THE MOAT HOUSE, BIGGS LANE, ARBORFIELD, WOKINGHAM RG29LN				
Drawing Title EXISTING WINDOW AND SECONDARY GLAZING DETAILS SHEET 1				
Scale 1:10@ A1	Date JUN 2025	Drawn RJS	Rev C2	
Job N° 25-J4803	Drawing N° 16-006			
The Copyright in this document and design is confidential to and the property of Ascot Design Limited.				