



TYPICAL LEAD GLAZING BAR


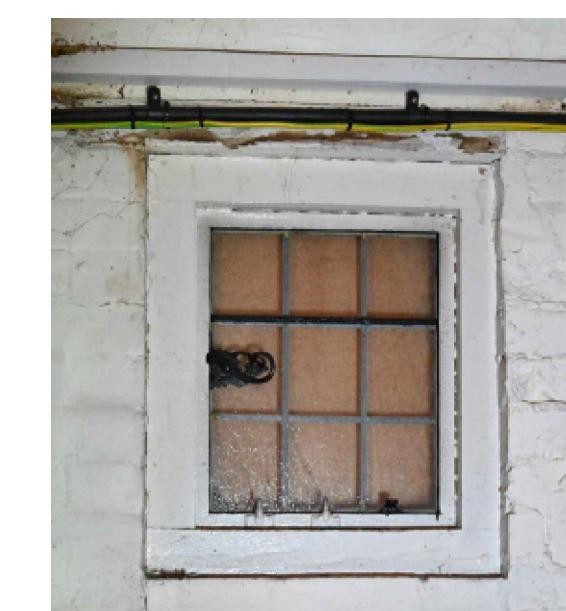


PHOTO OF EXISTING WINDOW FRAME

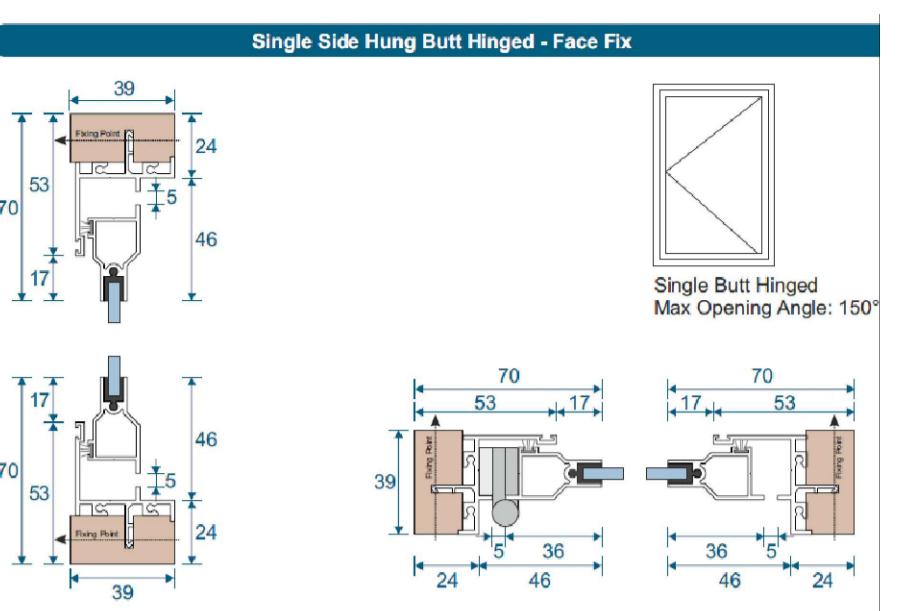

SECONDARY GLAZING FRAME DETAIL


WINDOW REF:
G10 - GROUND FLOOR PROPOSED KITCHEN

FOR LOCATION REFER TO DRAWING 11-002 GROUND FLOOR PLAN.


SECONDARY GLAZING FRAME TO BE ALUMINUM - COLOUR WHITE TO MATCH EXISTING

SECONDARY GLAZING FRAME FIXED TO NEW 50x50mm SOFTWOOD BATTENS TO GLAZING MANUFACTURERS GUIDANCE.


DISCLAIMER NOTE
ADJACENT PROPERTIES AND BOUNDARIES ARE SHOWN FOR ILLUSTRATIVE PURPOSES ONLY AND HAVE NOT BEEN SURVEYED UNLESS OTHERWISE STATED.
ALL AREAS SHOWN ARE APPROXIMATE AND SHOULD BE VERIFIED BEFORE FORMING THE BASIS OF A DECISION.
DO NOT SCALE OTHER THAN FOR PRINTING APPLICATION PURPOSES.
ALL DIMENSIONS MUST BE CHECKED BY THE CONTRACTOR BEFORE COMMENCING WORK ON SITE.
NO DEVIATION FROM DRAWING WILL BE PERMITTED WITHOUT THE PRIOR WRITTEN CONSENT OF ASCOT DESIGN.
THE COPYRIGHT OF THIS DRAWING RESTS WITH ASCOT DESIGN AND MAY NOT BE REPRODUCED IN ANY FORM WITHOUT THE PRIOR WRITTEN CONSENT OF ASCOT DESIGN.
GROUND FLOOR SLABS, FOUNDATIONS, SUB-STRUCTURES, ETC. ALL WORK BELOW GROUND LEVEL IS SHOWN PROVISIONALLY. INSPECTION OF GROUND CONDITIONS IS ESSENTIAL PRIOR TO WORK COMMENCING.
REASSESSMENT IS ESSENTIAL WHEN THE GROUND CONDITIONS ARE APPARENT, AND REDESIGN MAY BE NECESSARY IN THE LIGHT OF THIS. THE CONTRACTOR IS RESPONSIBLE FOR ESTABLISHING THE SOIL AND SUB-SOIL CONDITIONS RESTS WITH THE CONTRACTOR.

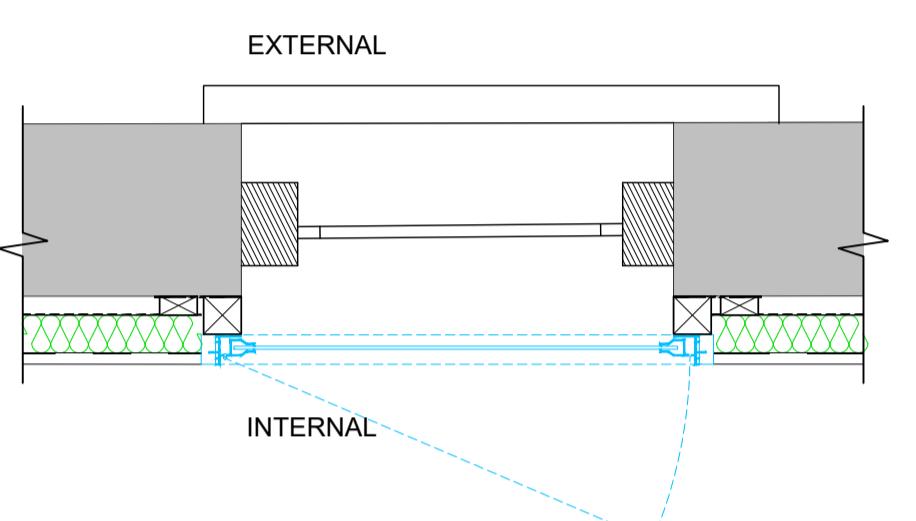


03 - HORIZONTAL SECTION
SCALE 1:10

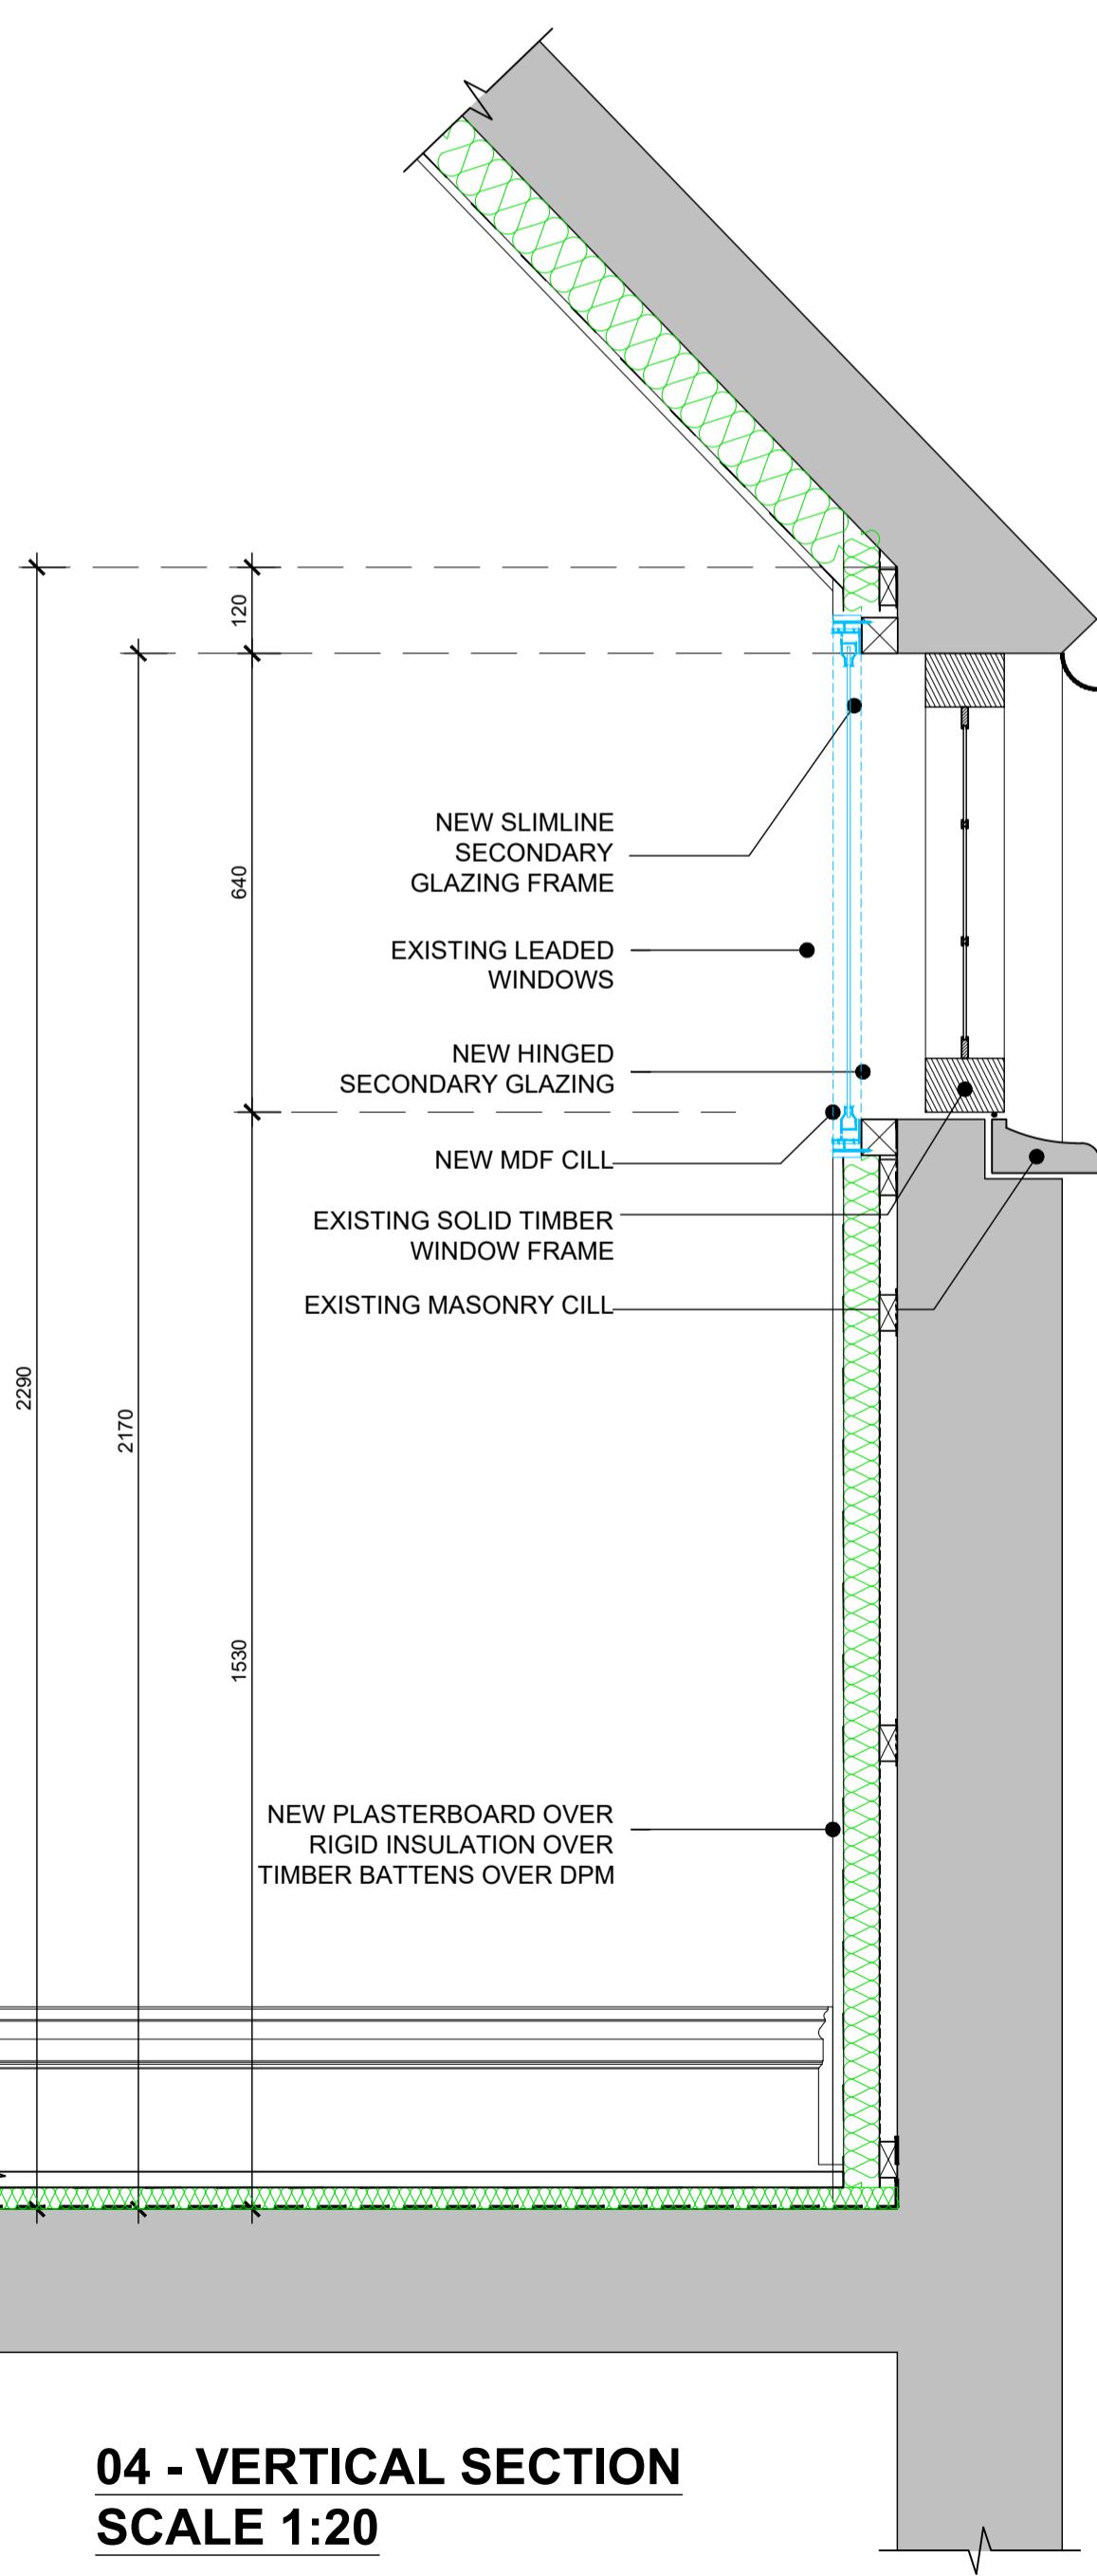


04 - VERTICAL SECTION
SCALE 1:20

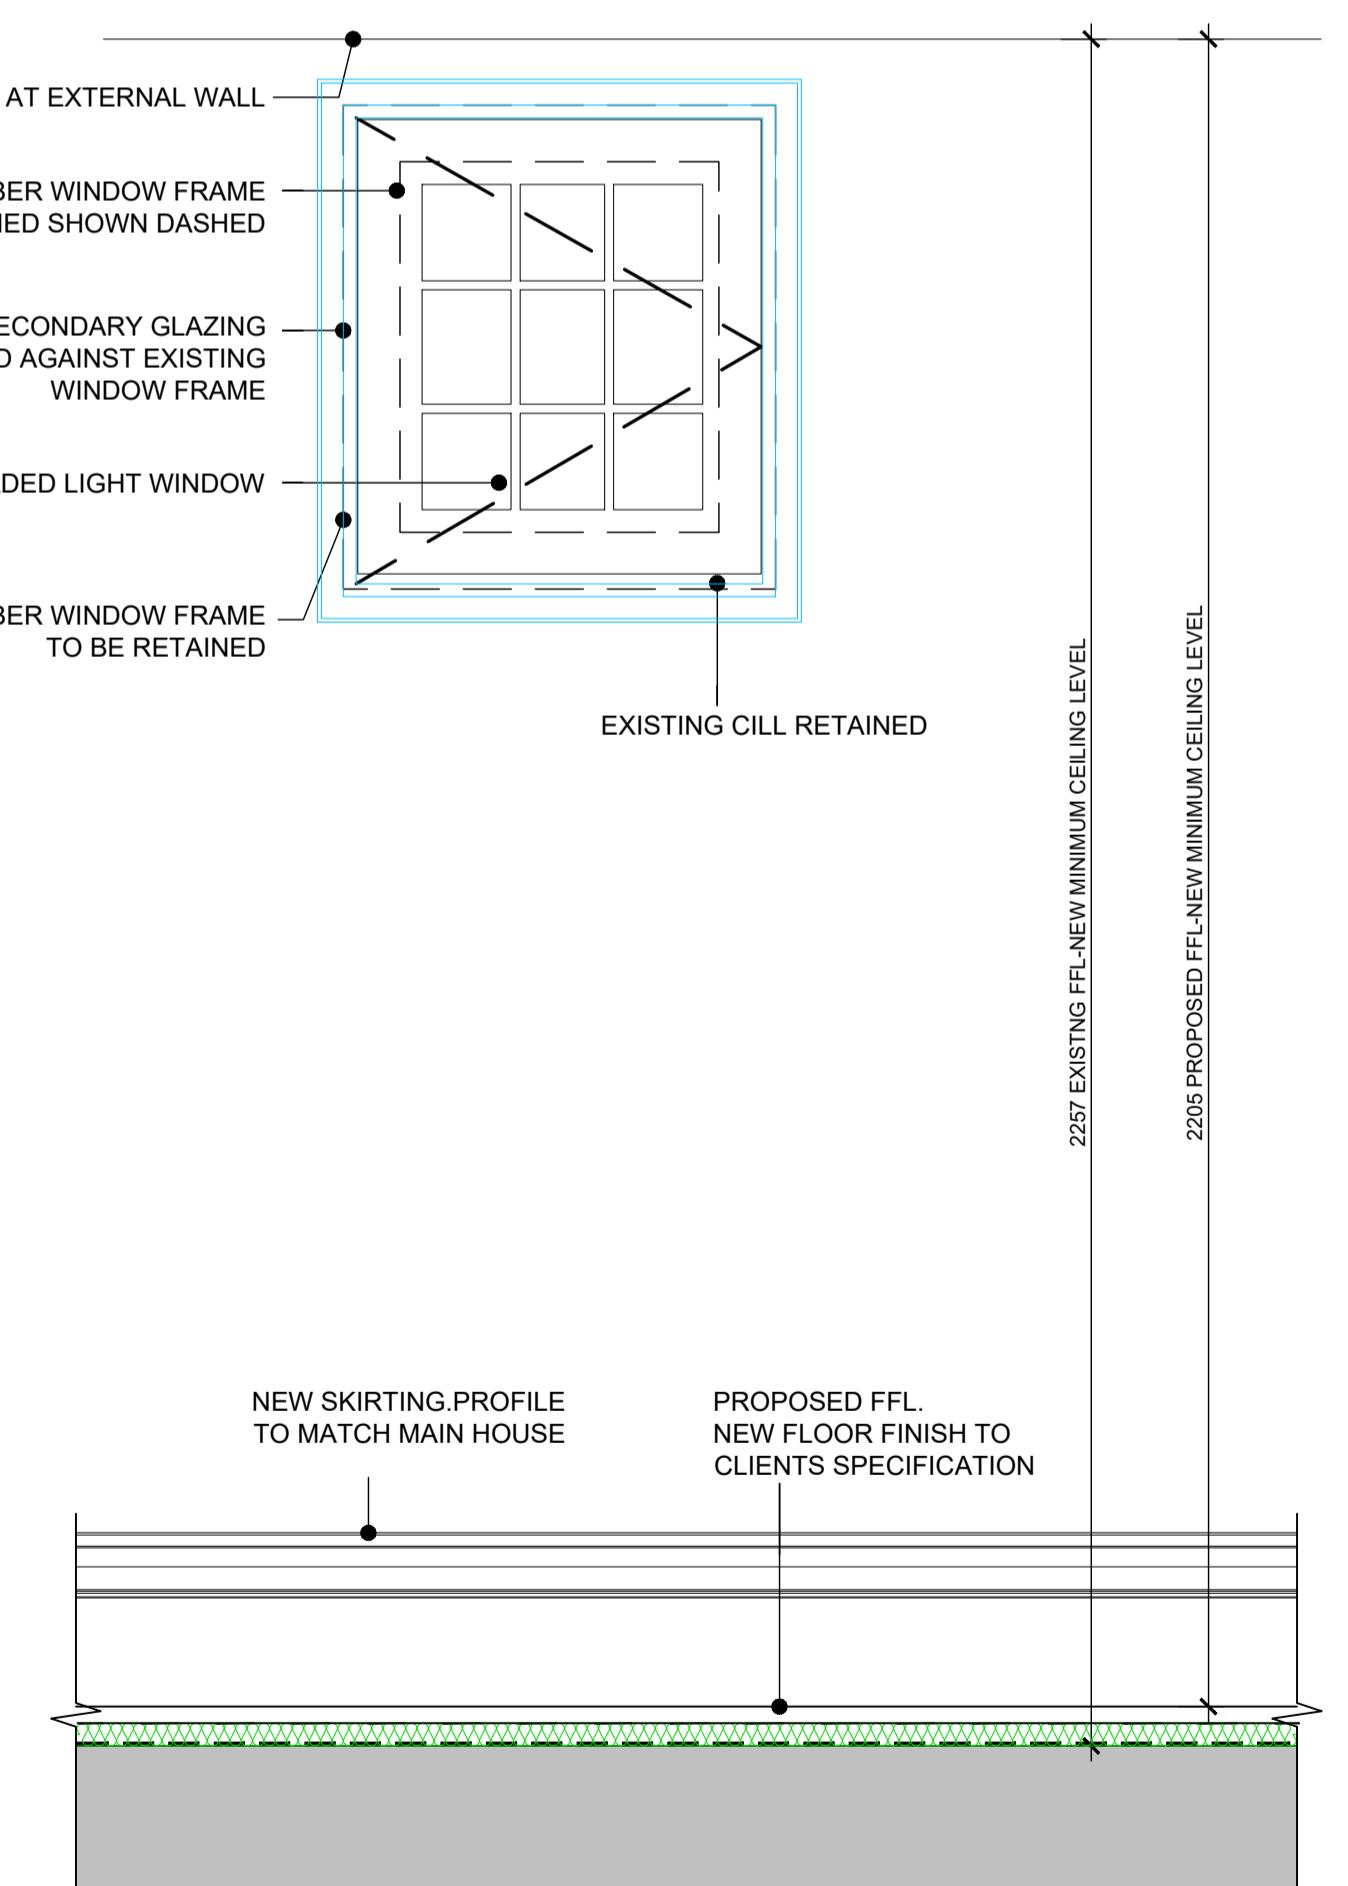

01 - INTERNAL ELEVATION
SCALE 1:10

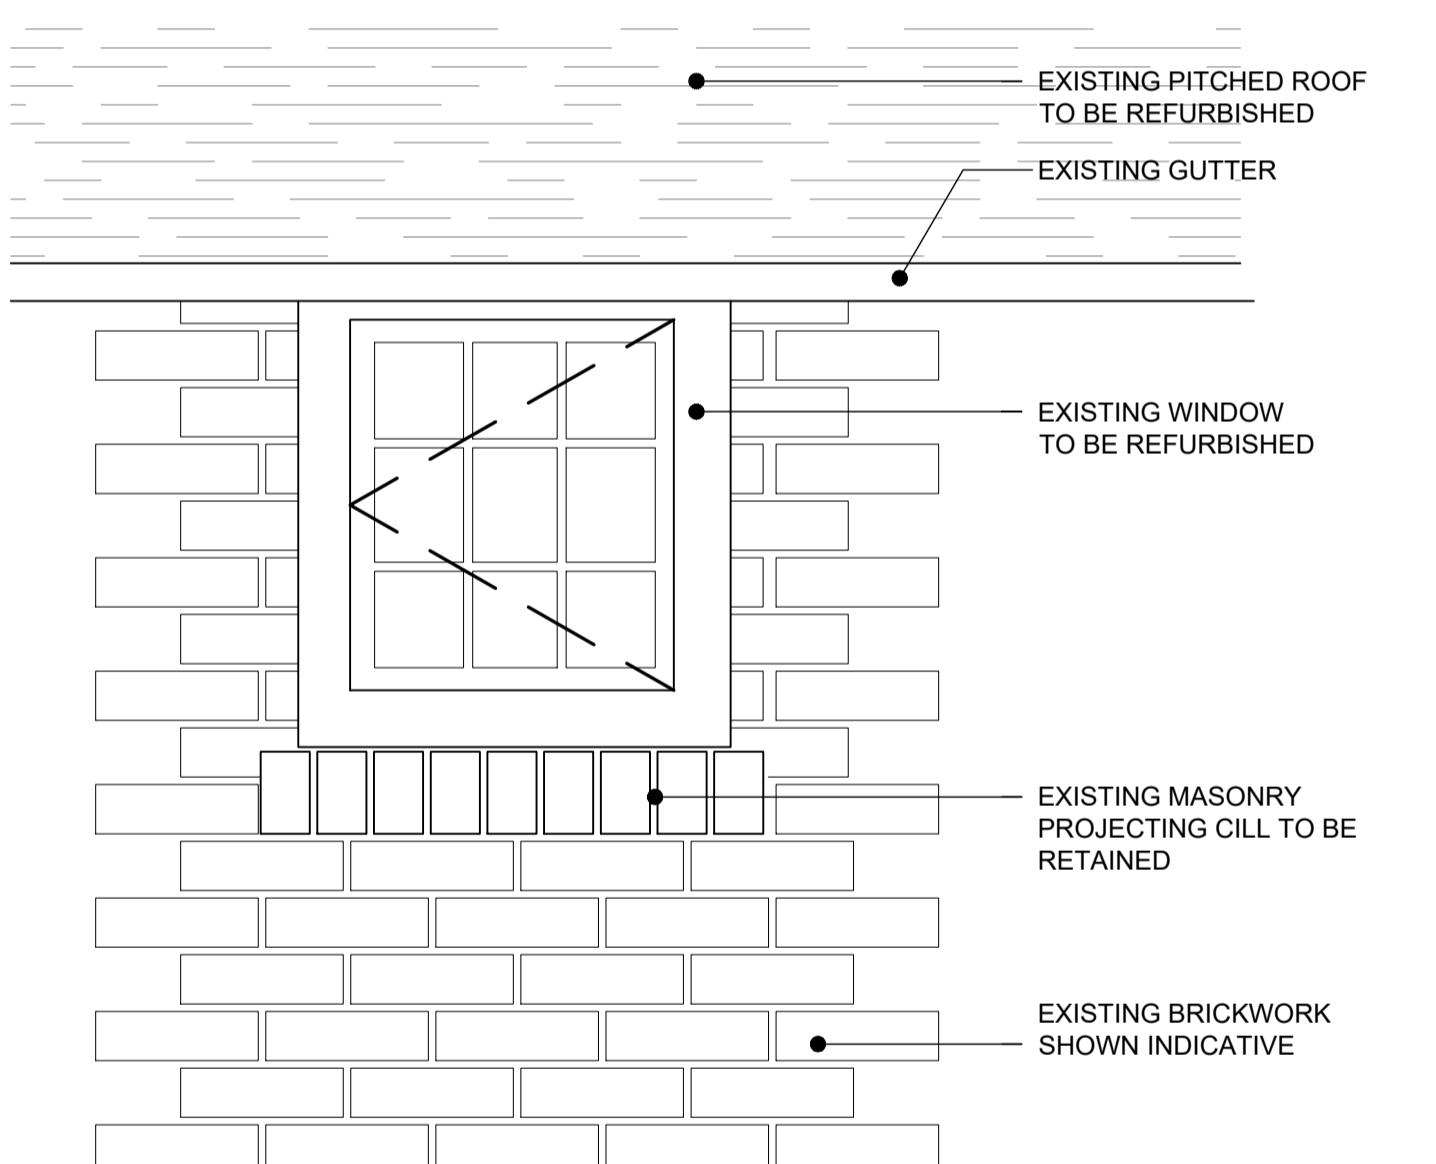

02 - EXTERNAL ELEVATION
SCALE 1:10

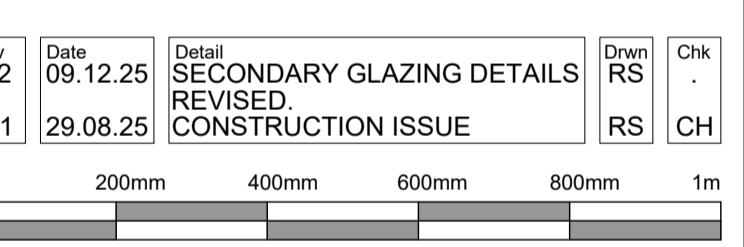

05 - HEAD, CILL & REVEAL DETAIL
SCALE 1:2



MR STEVE HICKS

THE MOAT HOUSE, BIGGS LANE,
ARBORFIELD, WOKINGHAM RG29LN

EXISTING WINDOW AND
SECONDARY GLAZING DETAILS SHEET 2

Scale 1:10@ A1 Date JUN 2025 Drawn RJS Rev C2

Job N° 25-J4803 Drawing N° 16-007

The Copyright in this document and design is confidential to and the property of Ascot Design Limited.