





PHOTO OF DOOR TO BE REPLICATED

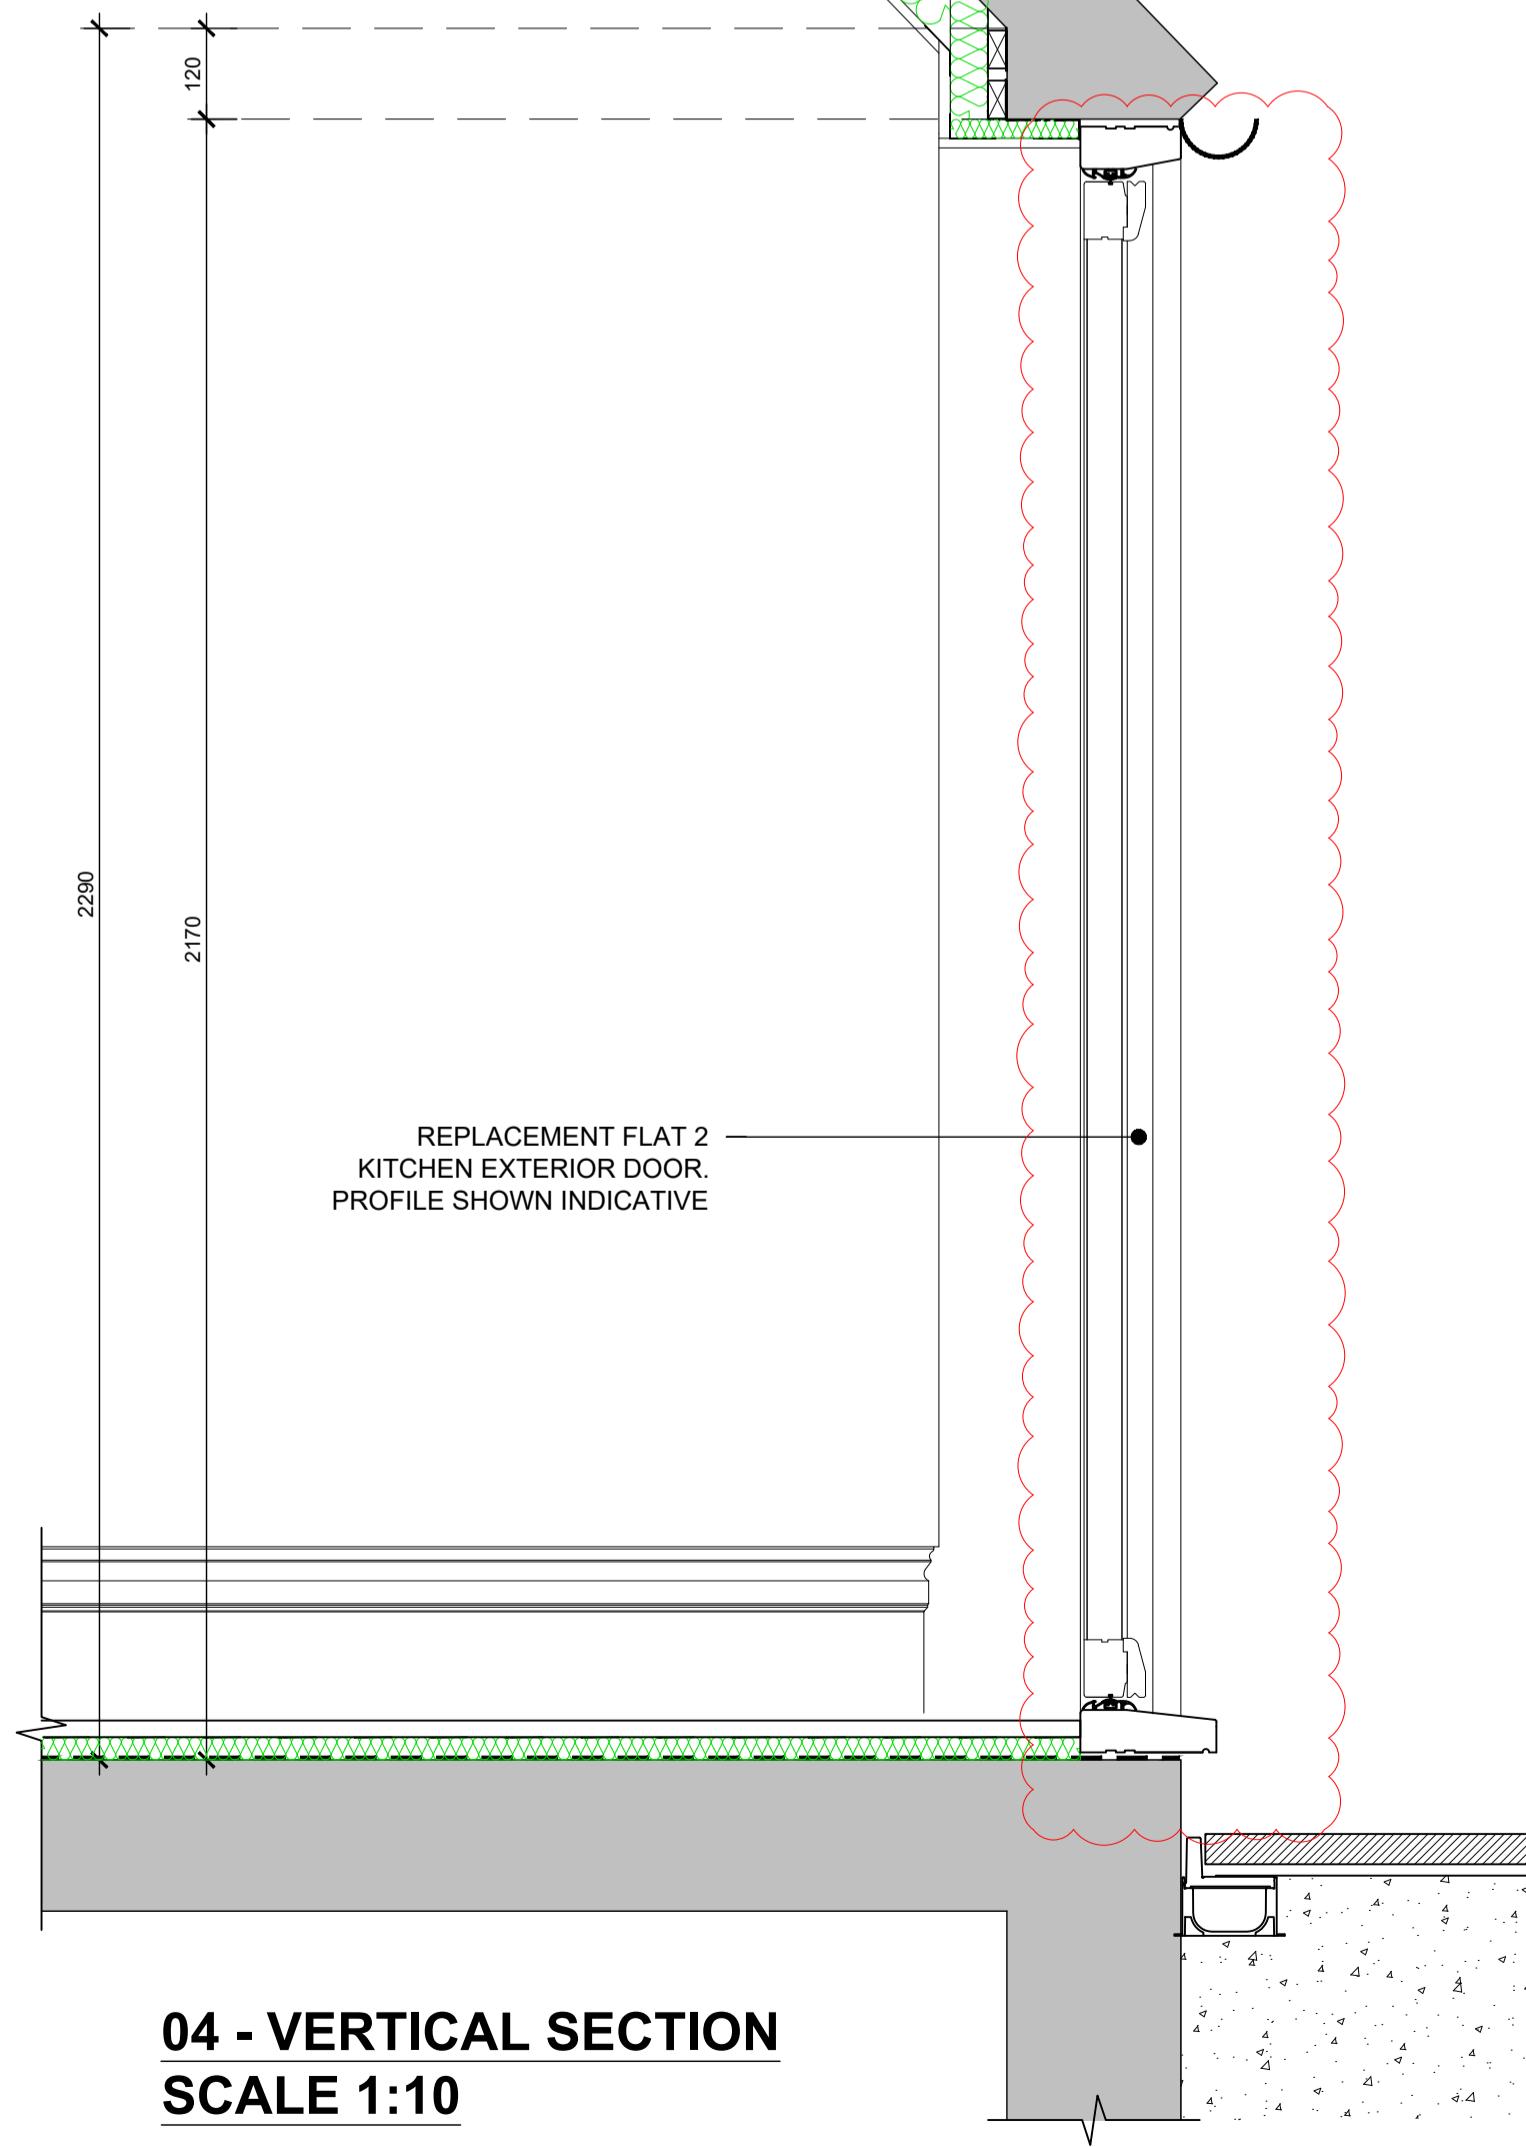


04 - VERTICAL SECTION  
SCALE 1:10

DOOR REF:  
G09 - GROUND FLOOR PROPOSED KITCHEN


FOR LOCATION REFER TO DRAWING 11-002  
GROUND FLOOR PLAN.

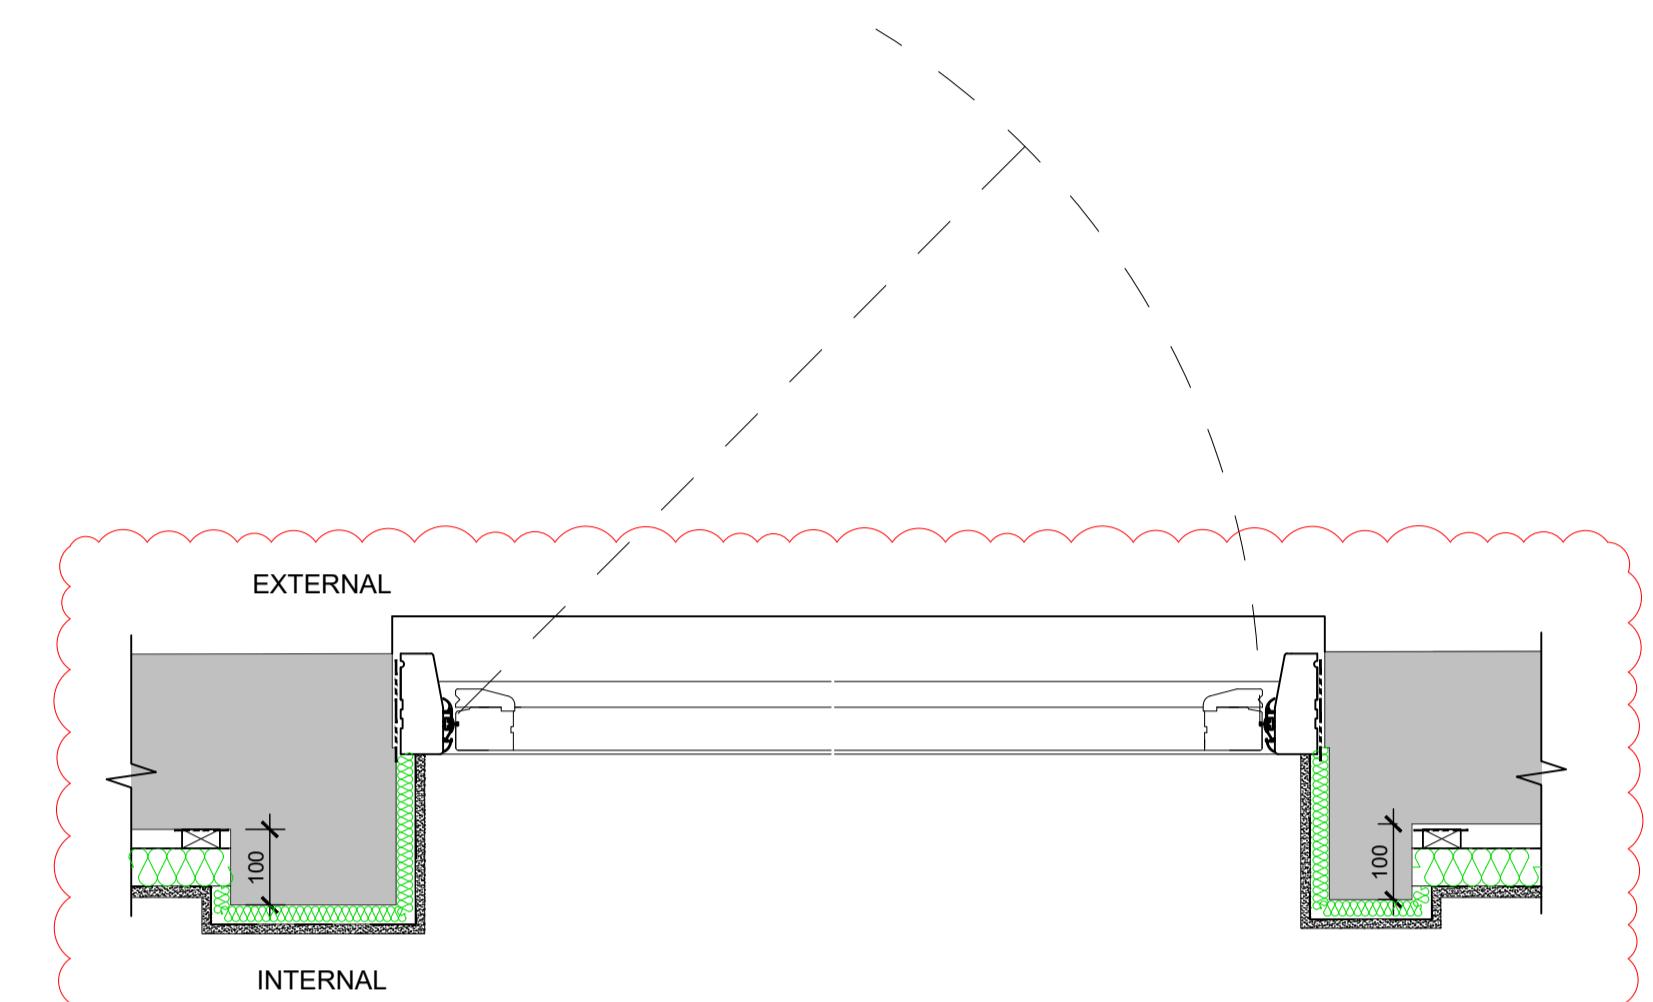


03 - HORIZONTAL SECTION  
SCALE 1:10

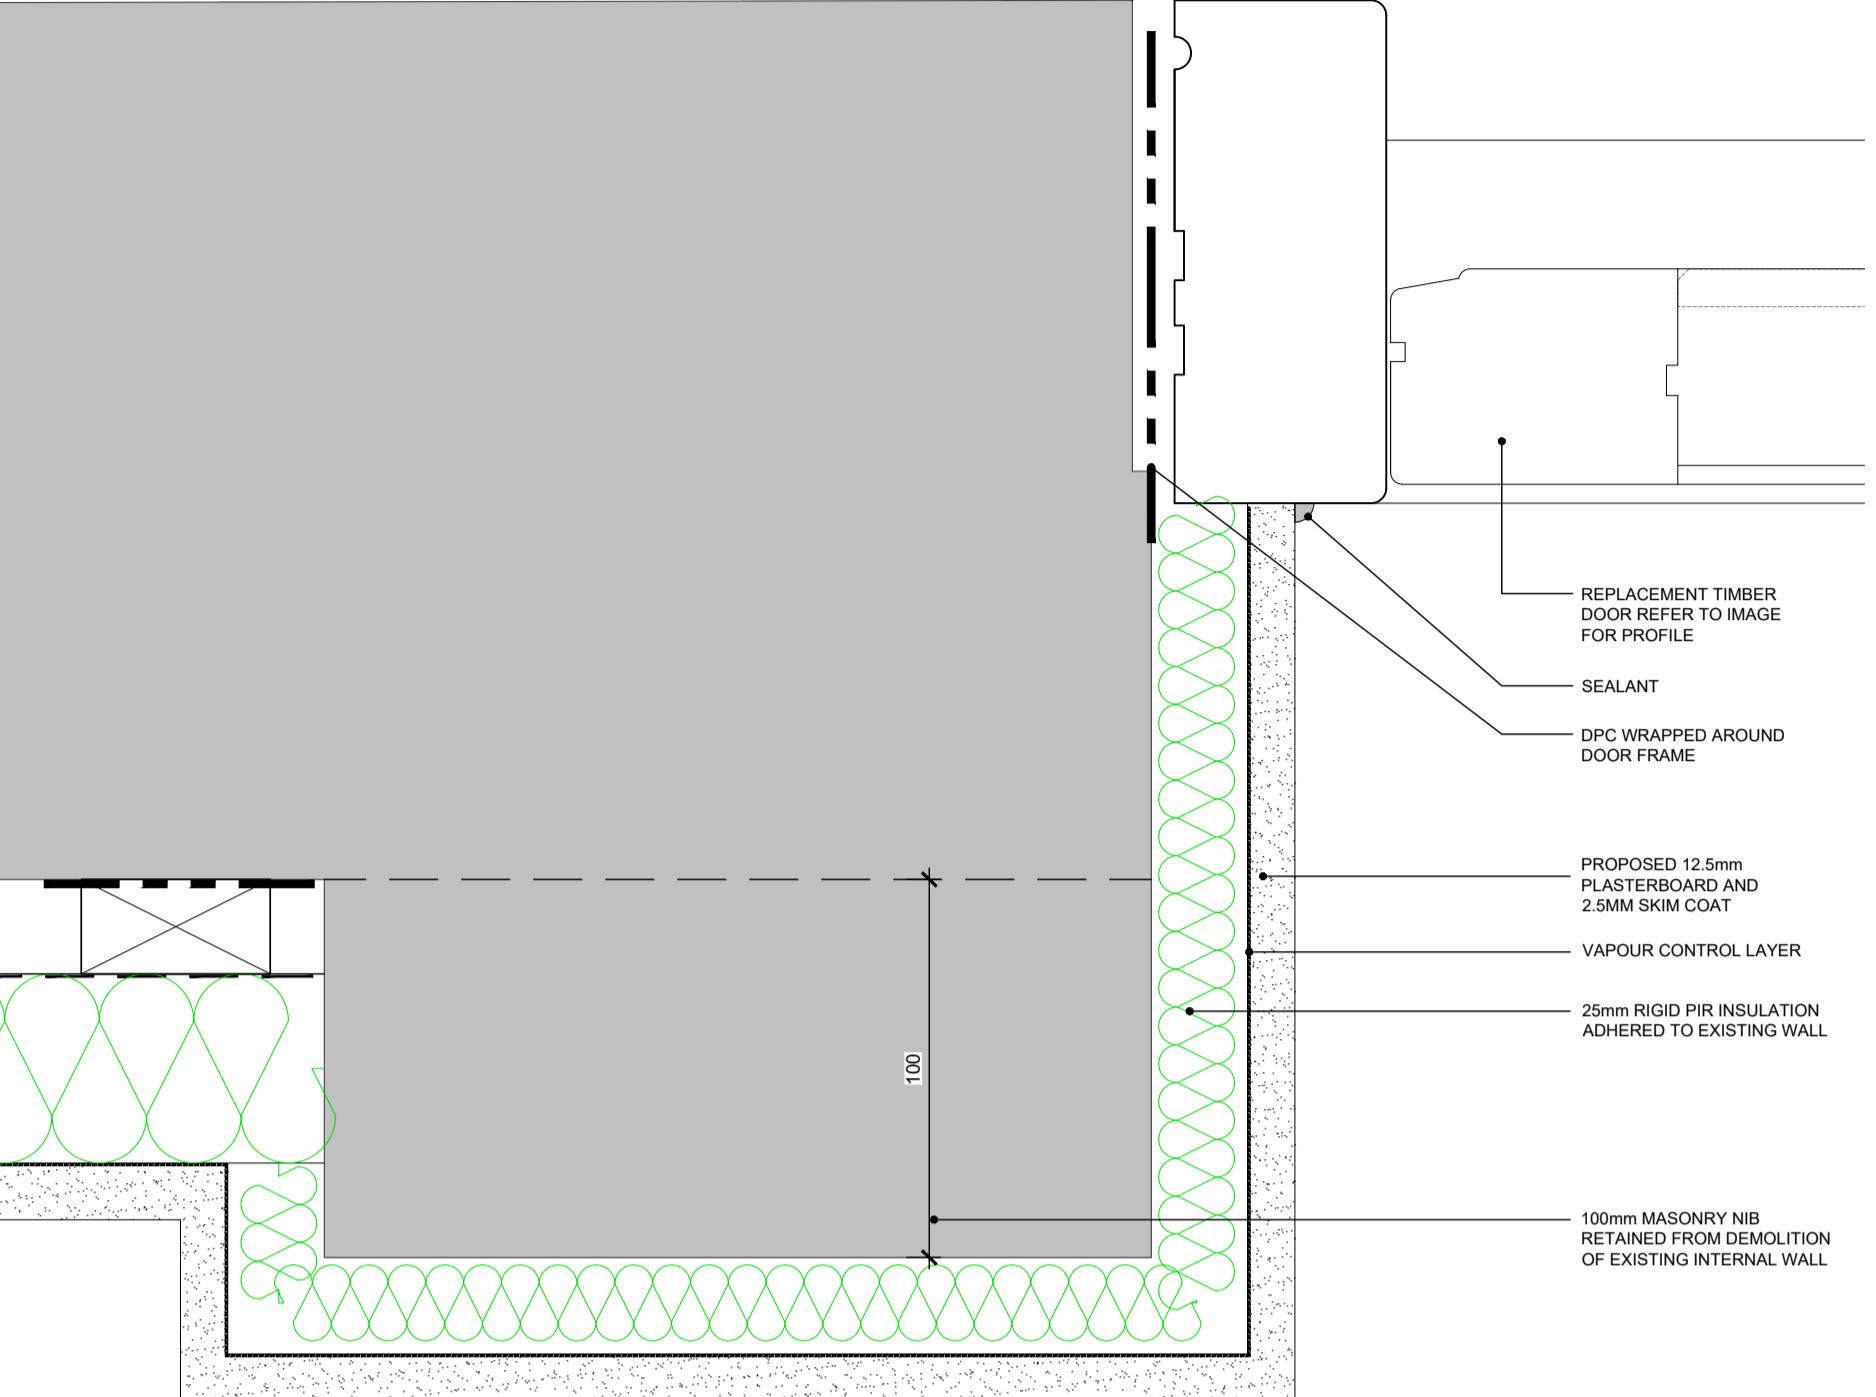

05 - HEAD, CILL & REVEAL DETAIL  
SCALE 1:2

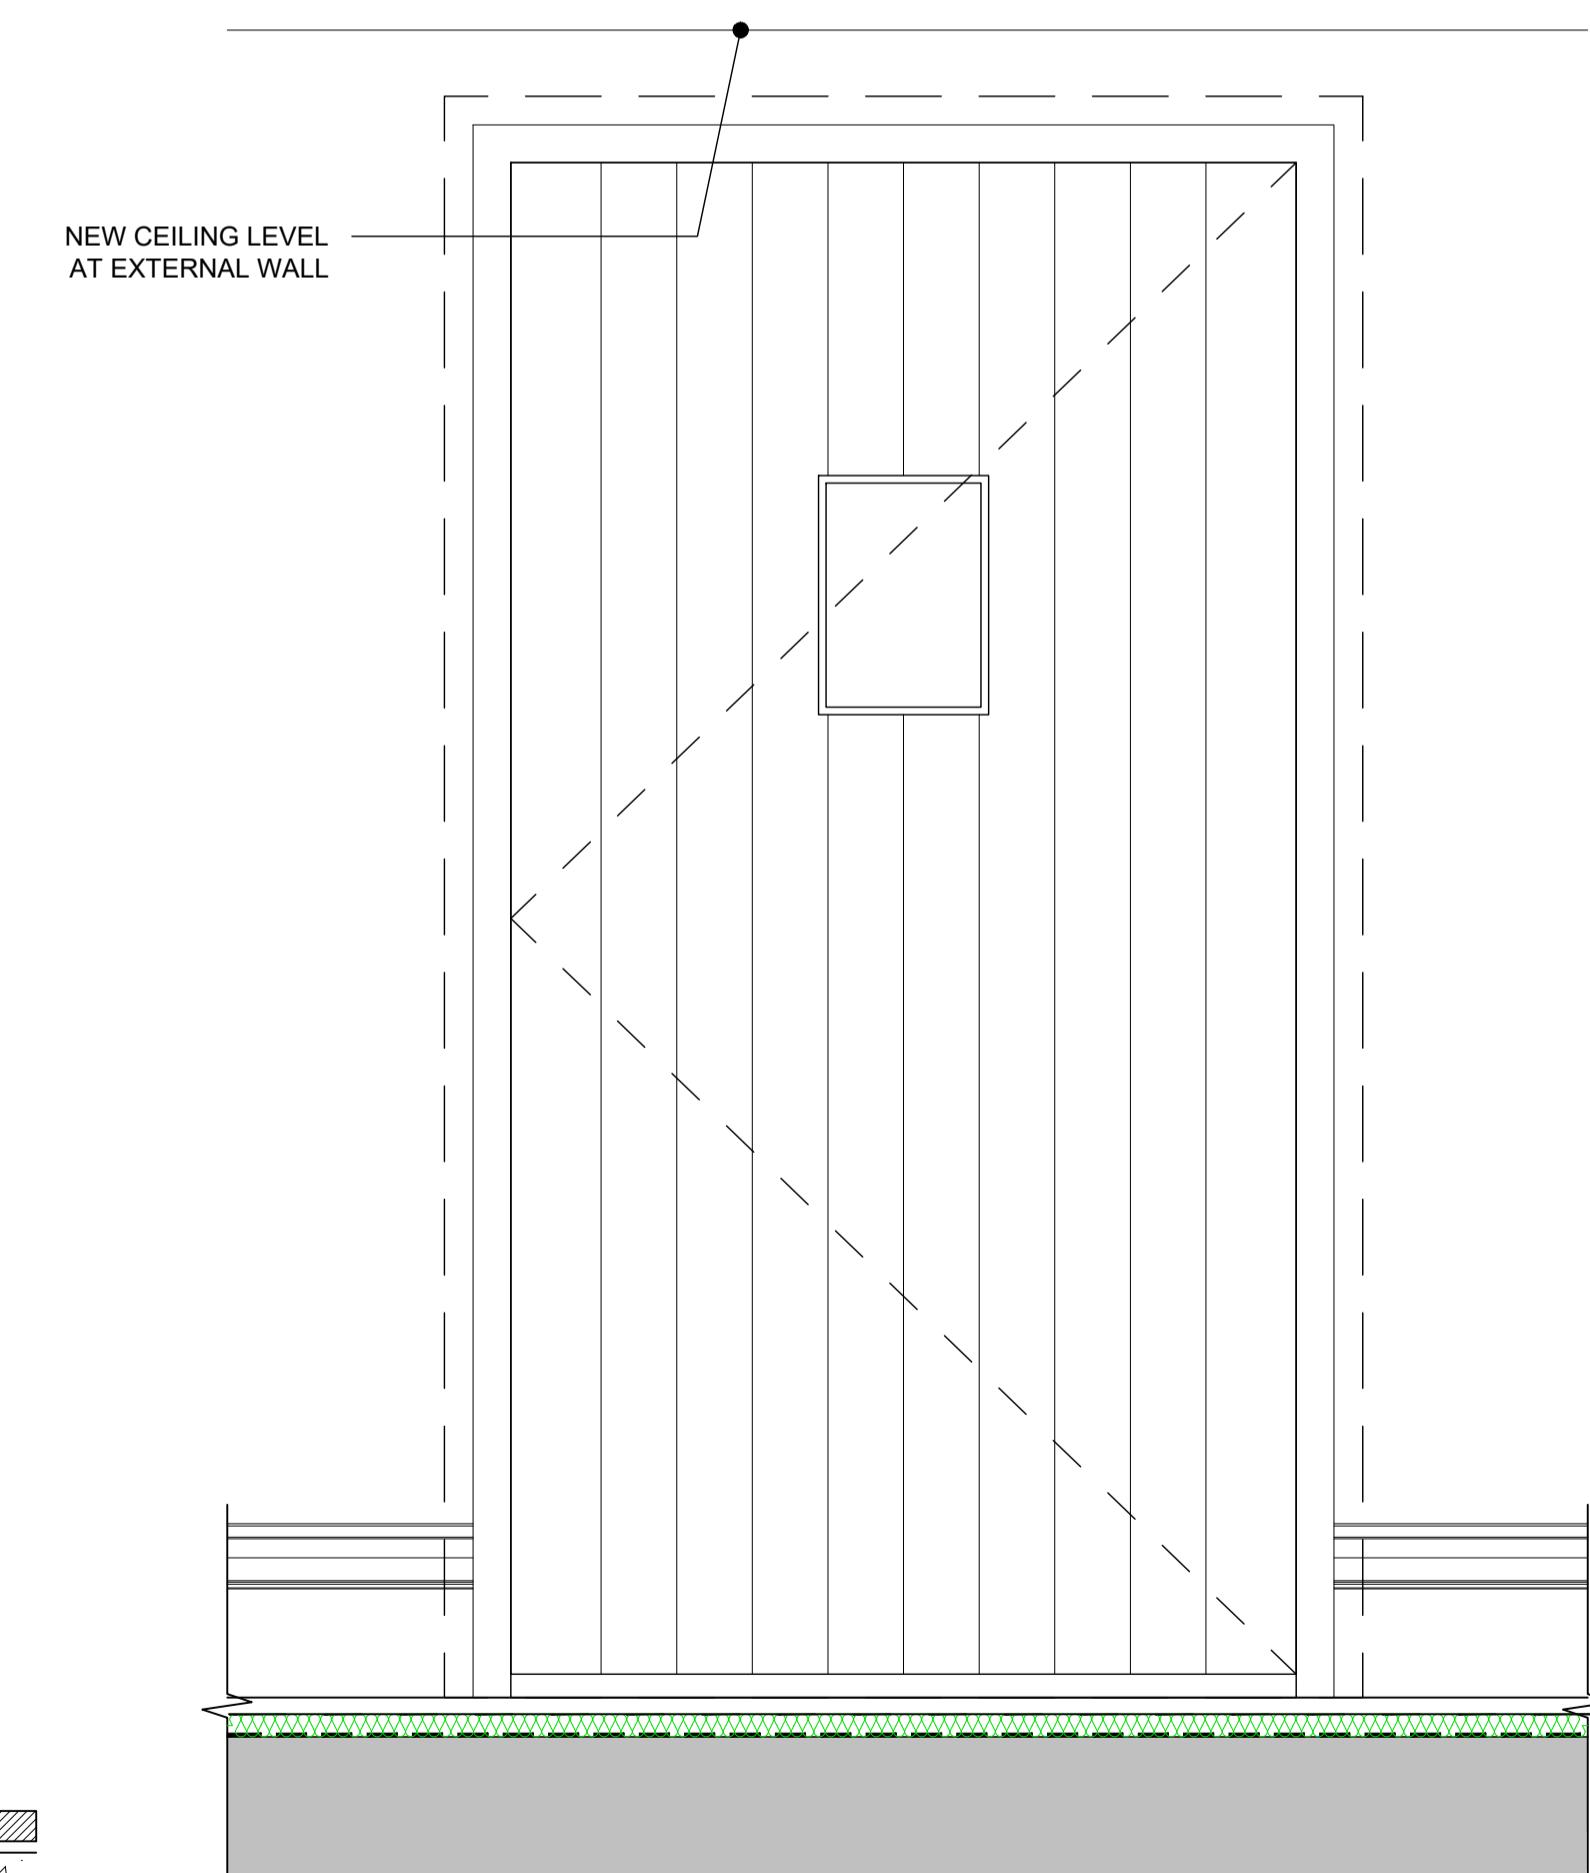

01 - INTERNAL ELEVATION  
SCALE 1:10

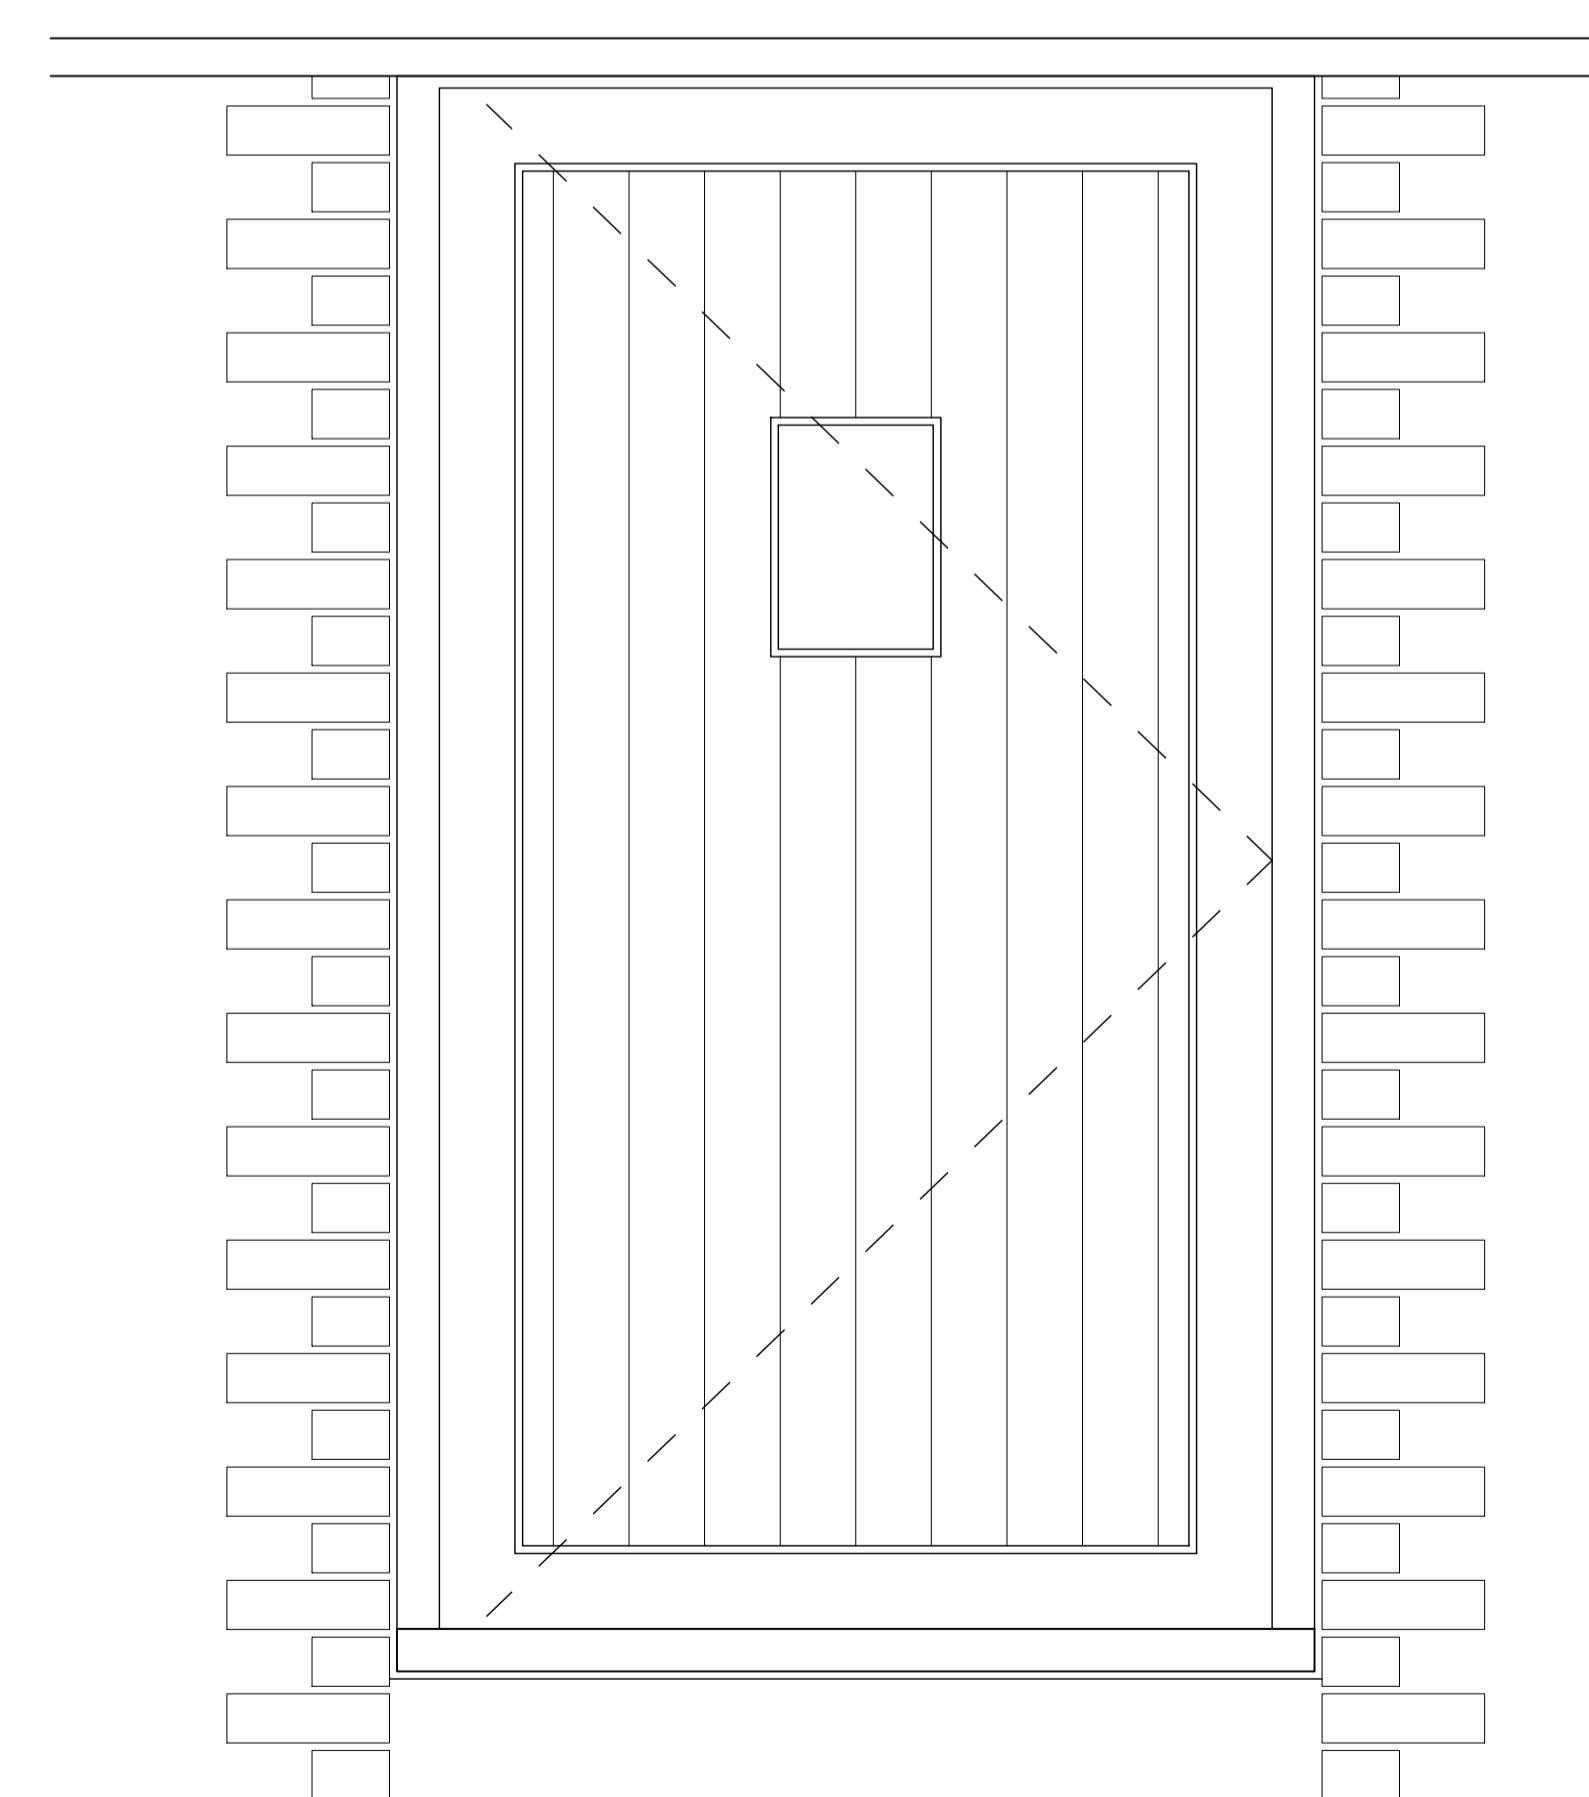

02 - EXTERNAL ELEVATION  
SCALE 1:10

DISCLAIMER NOTE  
ADJACENT PROPERTIES AND BOUNDARIES ARE SHOWN FOR ILLUSTRATIVE PURPOSES ONLY AND HAVE NOT BEEN SURVEYED UNLESS OTHERWISE STATED.  
ALL AREAS SHOWN ARE APPROXIMATE AND SHOULD BE VERIFIED BEFORE FORMING THE BASIS OF A DECISION.  
DO NOT SCALE OTHER THAN FOR PRINTING APPLICATION PURPOSES.  
NO DEVIATION FROM DRAWING WILL BE PERMITTED WITHOUT THE PRIOR WRITTEN CONSENT OF ASCOT DESIGN.  
THE COPYRIGHT OF THIS DRAWING RESTS WITH ASCOT DESIGN AND MAY NOT BE REPRODUCED IN ANY FORM.  
PROVISIONALLY, INSPECTION OF GROUND CONDITIONS IS ESSENTIAL PRIOR TO WORK COMMENCING.  
REASSESSMENT IS ESSENTIAL WHEN THE GROUND CONDITIONS ARE APPARENT, AND REDESIGN MAY BE NECESSARY IN THE LIGHT OF THE INSPECTION. THE CONTRACTOR IS RESPONSIBLE FOR ESTABLISHING THE SOIL AND SUB-SOIL CONDITIONS RESTS WITH THE CONTRACTOR.

Rev C2 Date 09.12.25 Detail DOOR PROFILE REVISED ON 09.08.25 C1 29.08.25 DETAILS 03 & 04 CONSTRUCTION ISSUE Drwn RS RS Chk CH

0 200mm 400mm 600mm 800mm 1m

0 100mm

SCALE 1:10

Status CONSTRUCTION

ascot design  
Timeless architecture

HEAD OFFICE  
Ashurst Manor,  
Ashurst Park, Church  
Lane, Sunninghill,  
Ascot, SL5 7DD  
Tel: 01344 299 330

MANCHESTER  
No. 1 Booths Park,  
Chelford Road,  
Knutsford,  
WA16 8GS  
Tel: 01695 756 147

LONDON  
29 Farm Street,  
Mayfair,  
London,  
W1J 5RL  
Tel: 020 39940015

Email: info@ascotdesign.com  
www.ascotdesign.com



Client MR STEVE HICKS

Project Title THE MOAT HOUSE, BIGGS LANE,  
ARBORFIELD, WOKINGHAM RG29LN

Drawing Title EXISTING WINDOW AND  
SECONDARY GLAZING DETAILS SHEET 3

Scale 1:10@ A1 Date JUN 2025 Drawn RJS Rev C2

Job N° 25-J4803 Drawing N° 16-008

The Copyright in this document and design is confidential to  
and the property of Ascot Design Limited.