


DISCLAIMER NOTE
ADJACENT PROPERTIES AND BOUNDARIES ARE SHOWN FOR ILLUSTRATIVE PURPOSES ONLY AND HAVE NOT BEEN SURVEYED UNLESS OTHERWISE STATED.
ALL AREAS SHOWN ARE APPROXIMATE AND SHOULD BE VERIFIED BEFORE FORMING THE BASIS OF A DECISION.
DO NOT SCALE OTHER THAN FOR PLANNING APPLICATION PURPOSES.
ALL DIMENSIONS MUST BE CHECKED BY THE CONTRACTOR BEFORE COMMENCING WORK ON SITE.
NO DEVIATION FROM DRAWING WILL BE PERMITTED WITHOUT THE PRIOR WRITTEN CONSENT OF ASCOT DESIGN.
THE COPYRIGHT OF THIS DRAWING RESTS WITH ASCOT DESIGN AND MAY NOT BE REPRODUCED IN ANY FORM
WITHOUT THE PRIOR WRITTEN CONSENT OF ASCOT DESIGN.
GROUND FLOOR SLABS, FOUNDATIONS, SUB-STRUCTURES, ETC. ALL WORK BELOW GROUND LEVEL IS SHOWN PROVISIONALLY. INSPECTION OF GROUND CONDITIONS IS ESSENTIAL PRIOR TO WORK COMMENCING.
REASSESSMENT IS ESSENTIAL WHEN THE GROUND CONDITIONS ARE APPARENT. AND REDESIGN MAY BE NECESSARY IN THE LIGHT OF GROUND CONDITIONS. THE CONTRACTOR IS RESPONSIBLE FOR ESTABLISHING THE SOIL AND SUB-SOIL CONDITIONS RESTS WITH THE CONTRACTOR.



TYPICAL LEAD GLAZING BAR



PHOTO OF EXISTING WINDOW FRAME

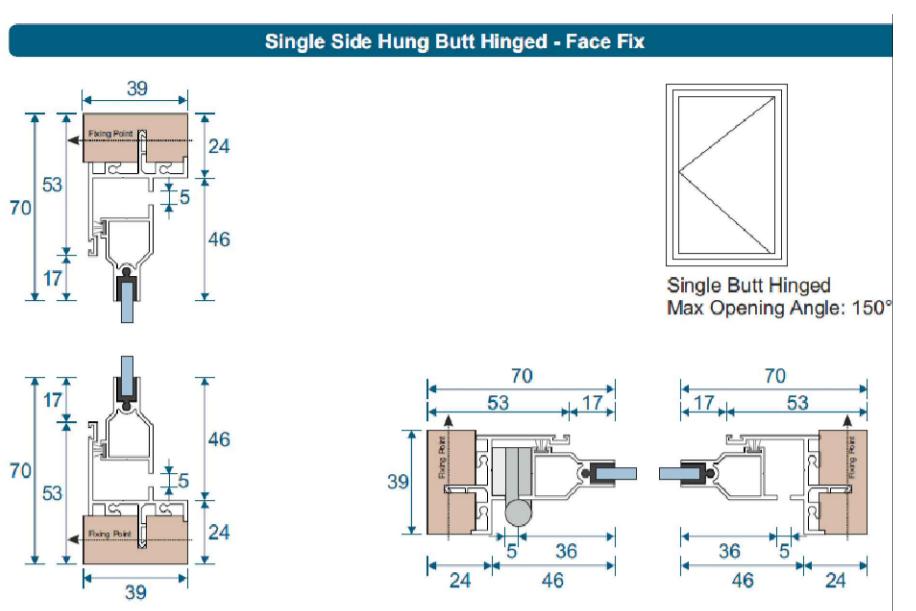


SECONDARY GLAZING FRAME DETAIL

WINDOW REF:
G11 - GROUND FLOOR PROPOSED KITCHEN

FOR LOCATION REFER TO DRAWING 11-002 GROUND FLOOR PLAN.


SECONDARY GLAZING FRAME TO BE ALUMINUM - COLOUR WHITE
TO MATCH EXISTING

SECONDARY GLAZING FRAME FIXED TO NEW 50x50mm SOFTWOOD
BATTENS TO GLAZING MANUFACTURERS GUIDANCE.

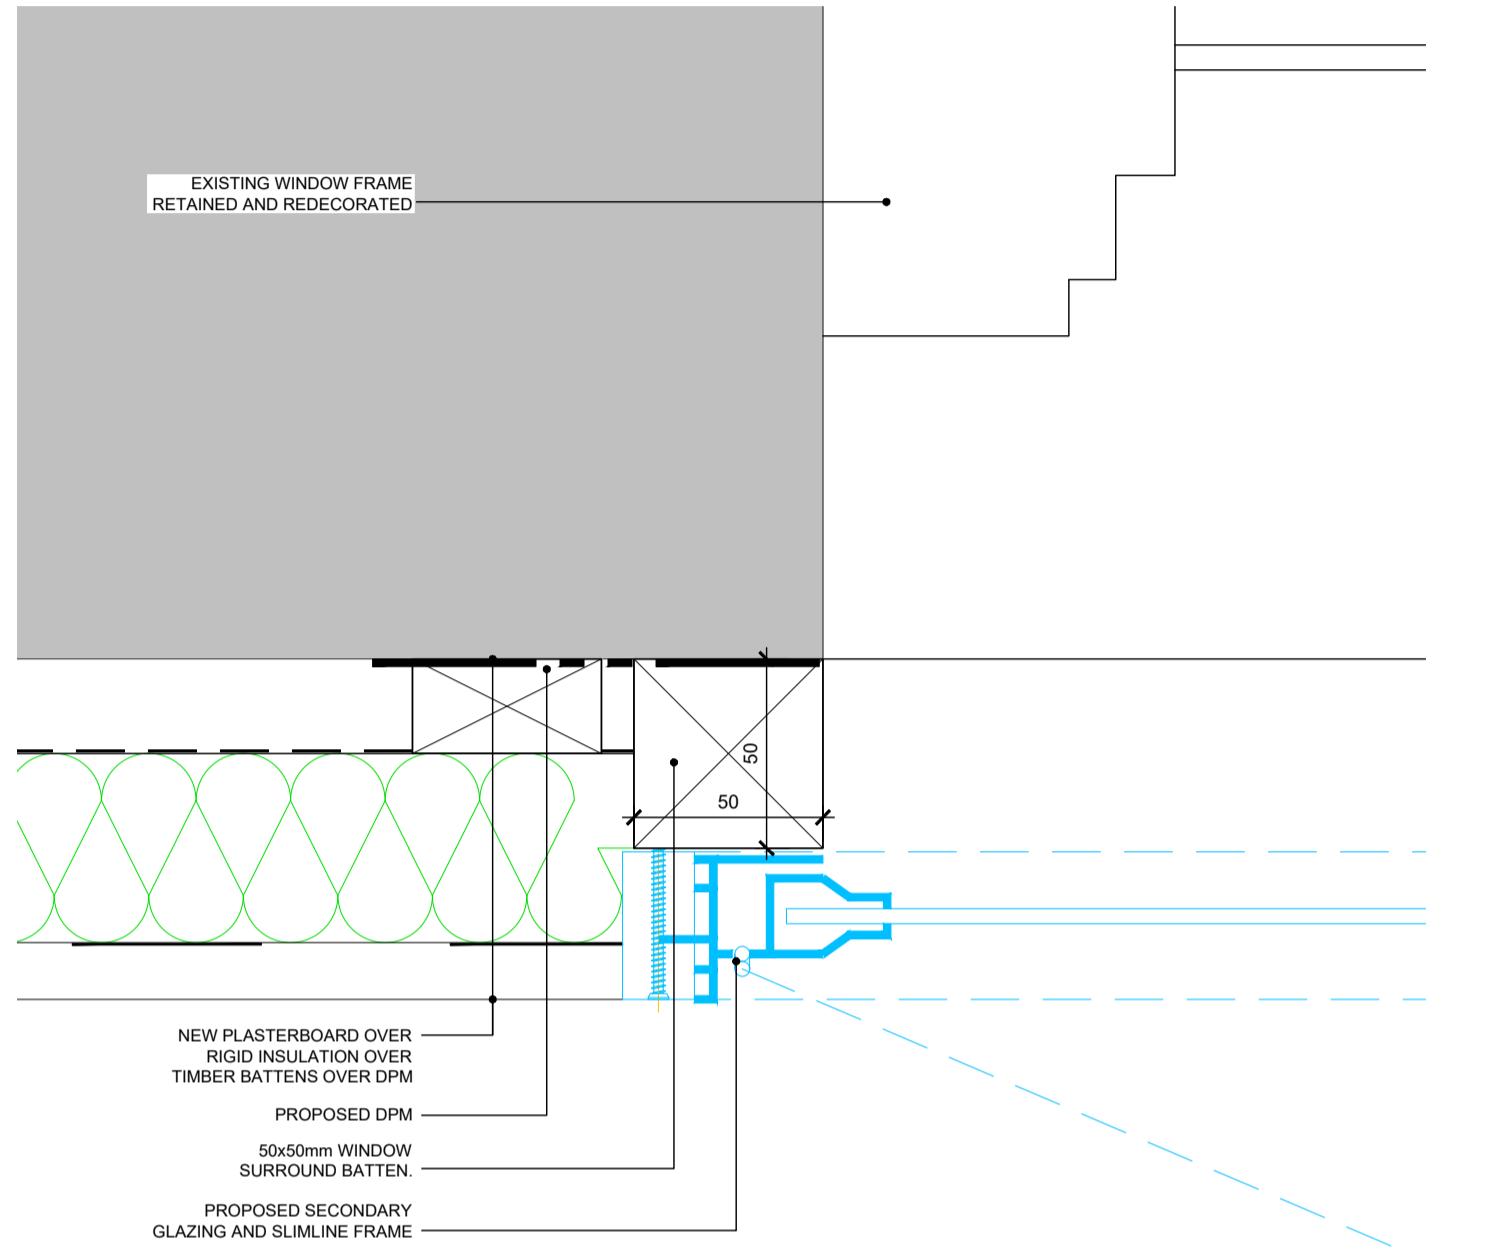

03 - HORIZONTAL SECTION
SCALE 1:10

05 - HEAD, CILL & REVEAL DETAIL
SCALE 1:2

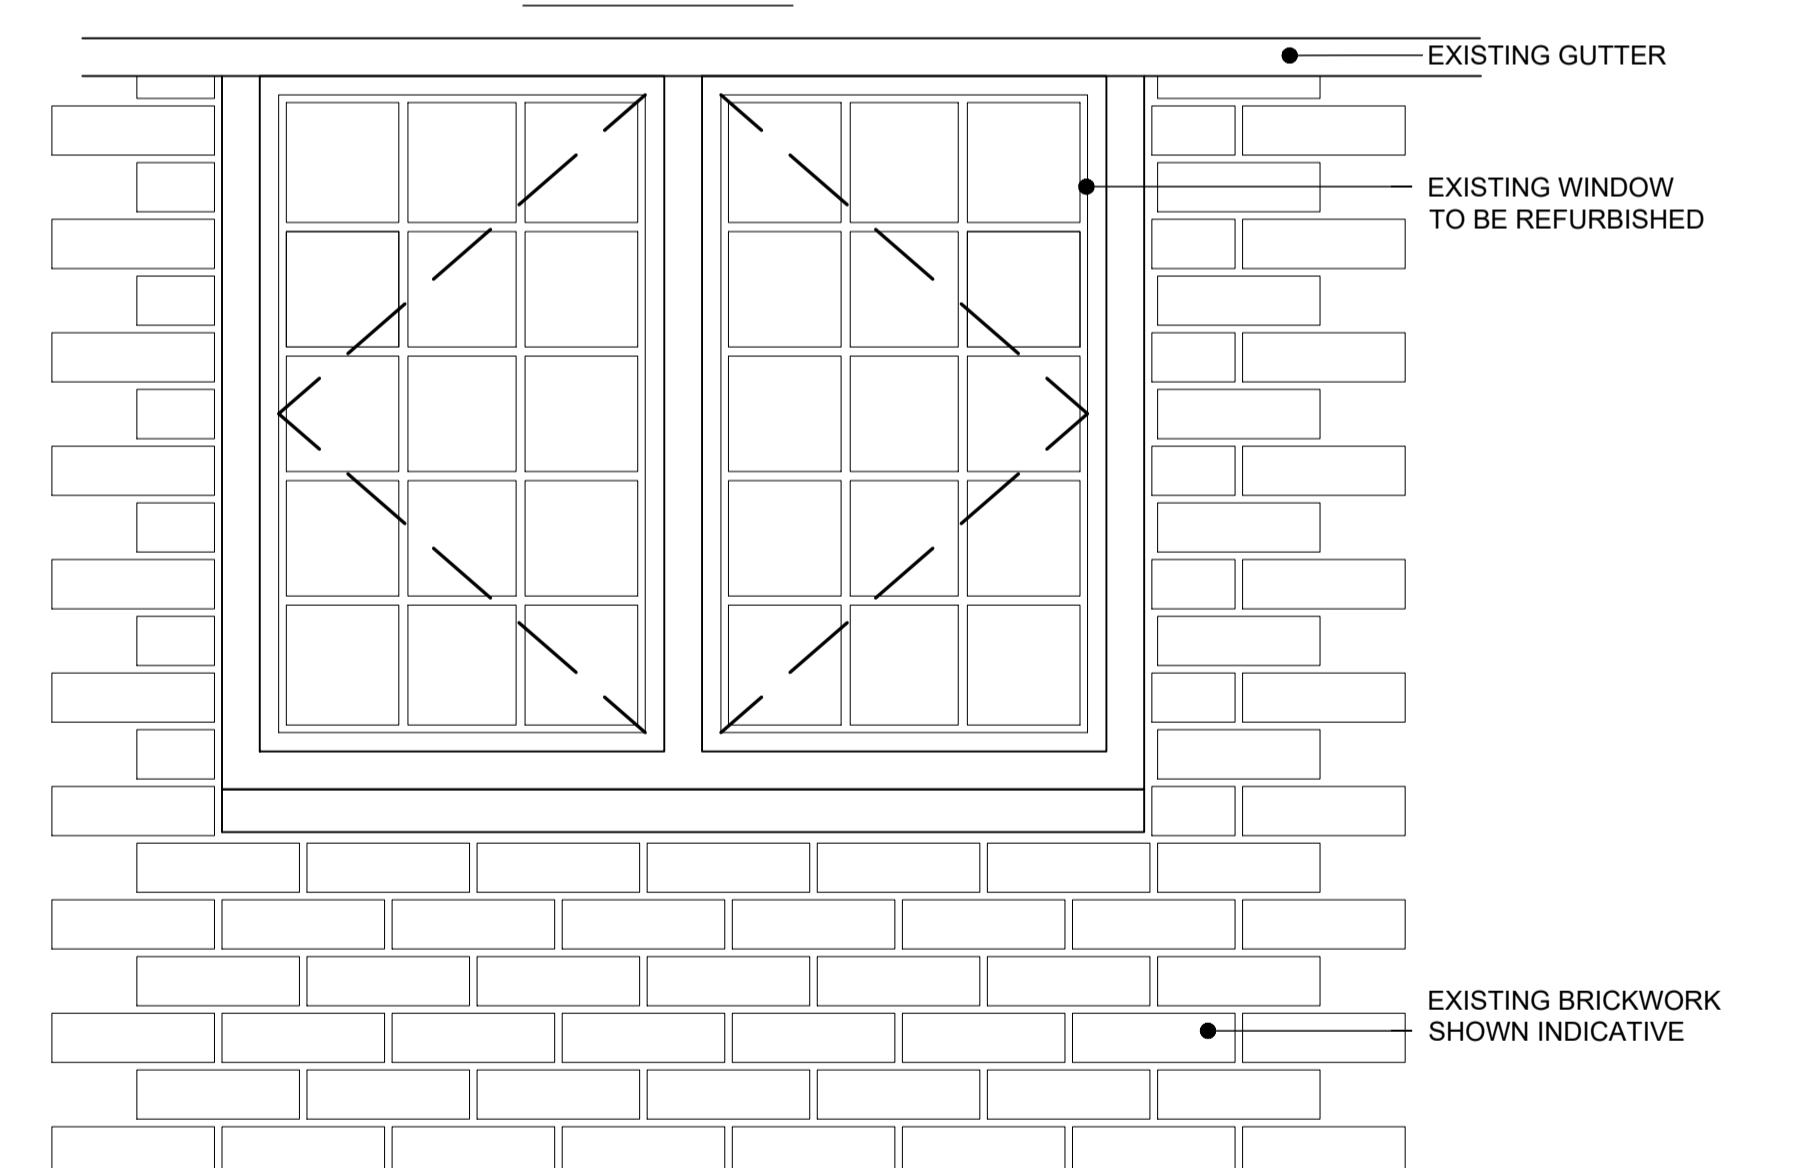

Rev	Date	Detail	Drawn	Chk
C2	09.12.25	SECONDARY GLAZING DETAILS	RS	CH
C1	29.08.25	REVISED CONSTRUCTION ISSUE	RS	CH

0 200mm 400mm 600mm 800mm 1m
0 100mm

SCALE 1:10
Status CONSTRUCTION

ascot design
Timeless architecture
HEAD OFFICE
Ashurst Manor,
Ashurst Park, Church
Lane, Sunninghill,
Ascot, SL5 7DQ
Tel: 01344 299 330
MANCHESTER
29 Farm Street,
Mayfair,
London, W1J 5RL
Tel: 020 39940015
Email: info@ascotdesign.com
www.ascotdesign.com



Client MR STEVE HICKS


Project Title THE MOAT HOUSE, BIGGS LANE,
ARBORFIELD, WOKINGHAM RG29LN

Drawing Title EXISTING WINDOW AND
SECONDARY GLAZING DETAILS SHEET 4


Scale 1:10@ A1 Date JUN 2025 Drawn RJS Rev C2

Job N° 25-J4803 Drawing N° 16-009

The Copyright in this document and design is confidential to
and the property of Ascot Design Limited.

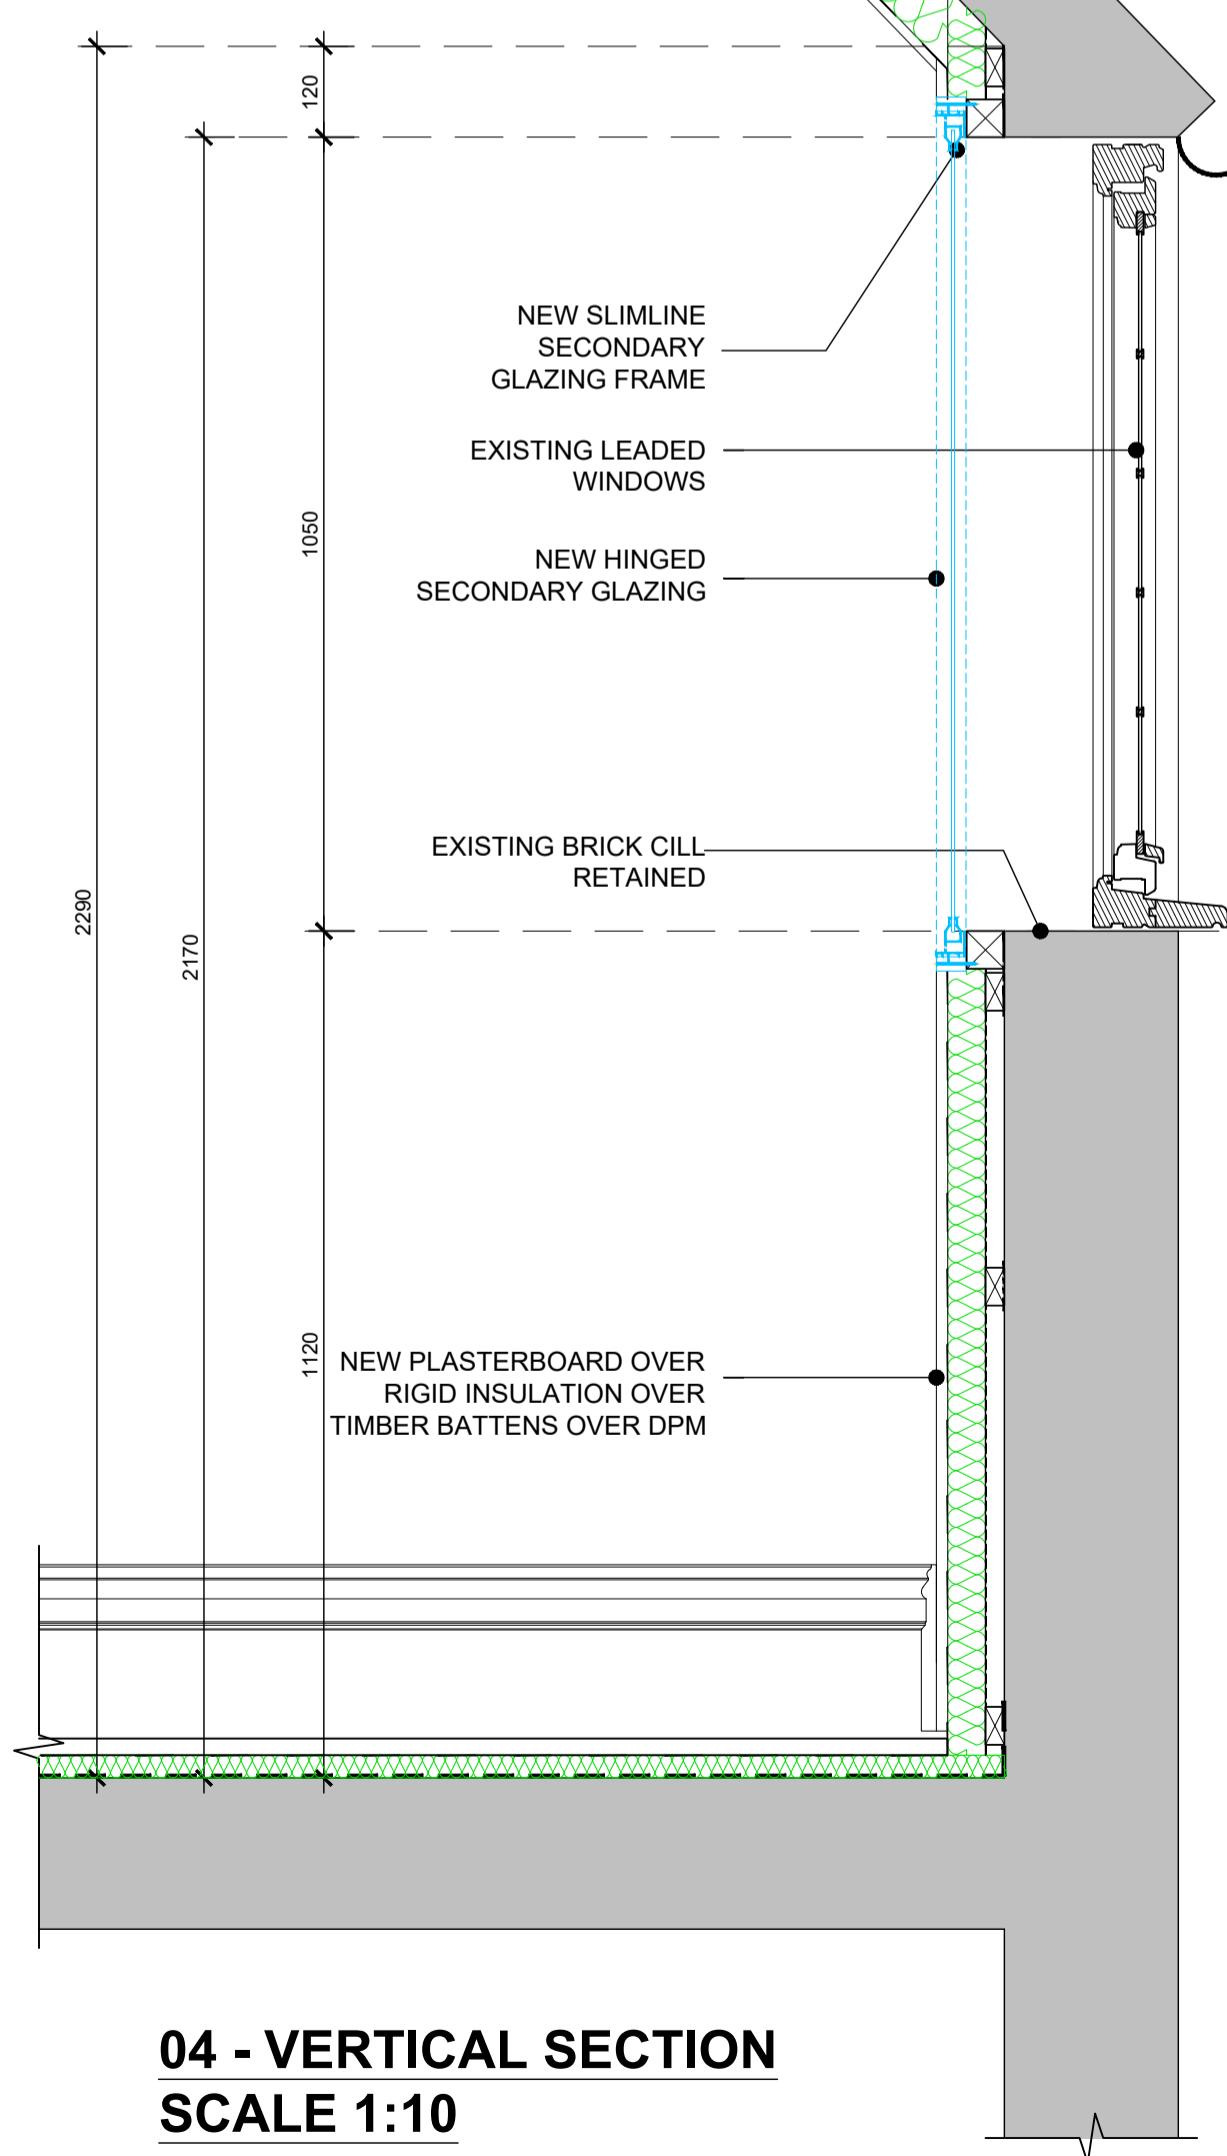

04 - VERTICAL SECTION
SCALE 1:10

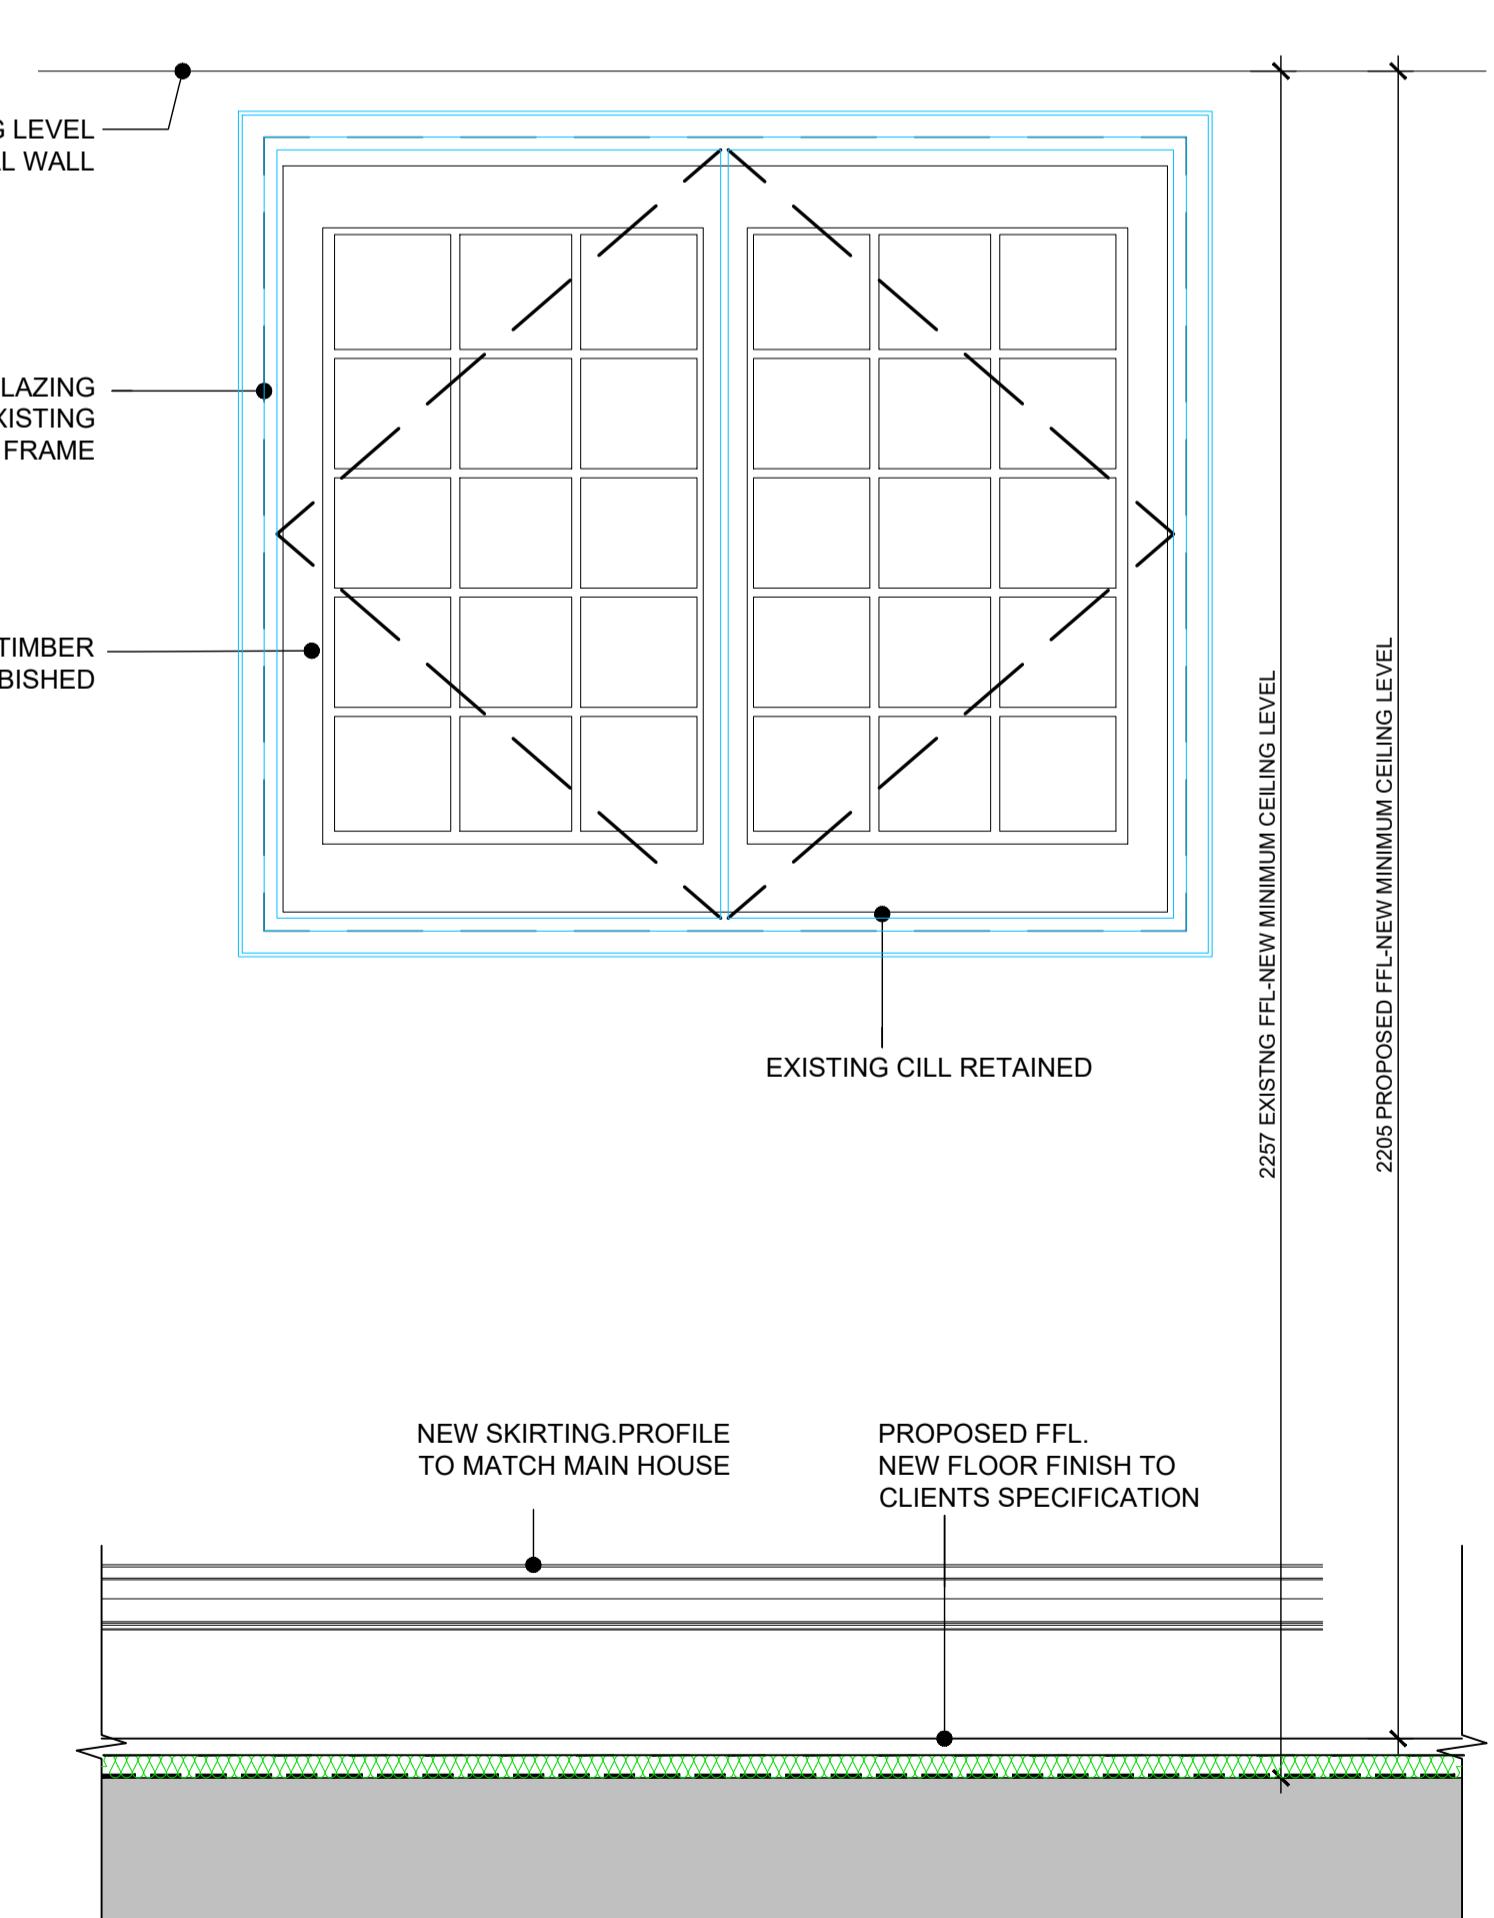

01 - INTERNAL ELEVATION
SCALE 1:10

02 - EXTERNAL ELEVATION
SCALE 1:10