



PHOTO OF EXISTING WINDOW FRAME

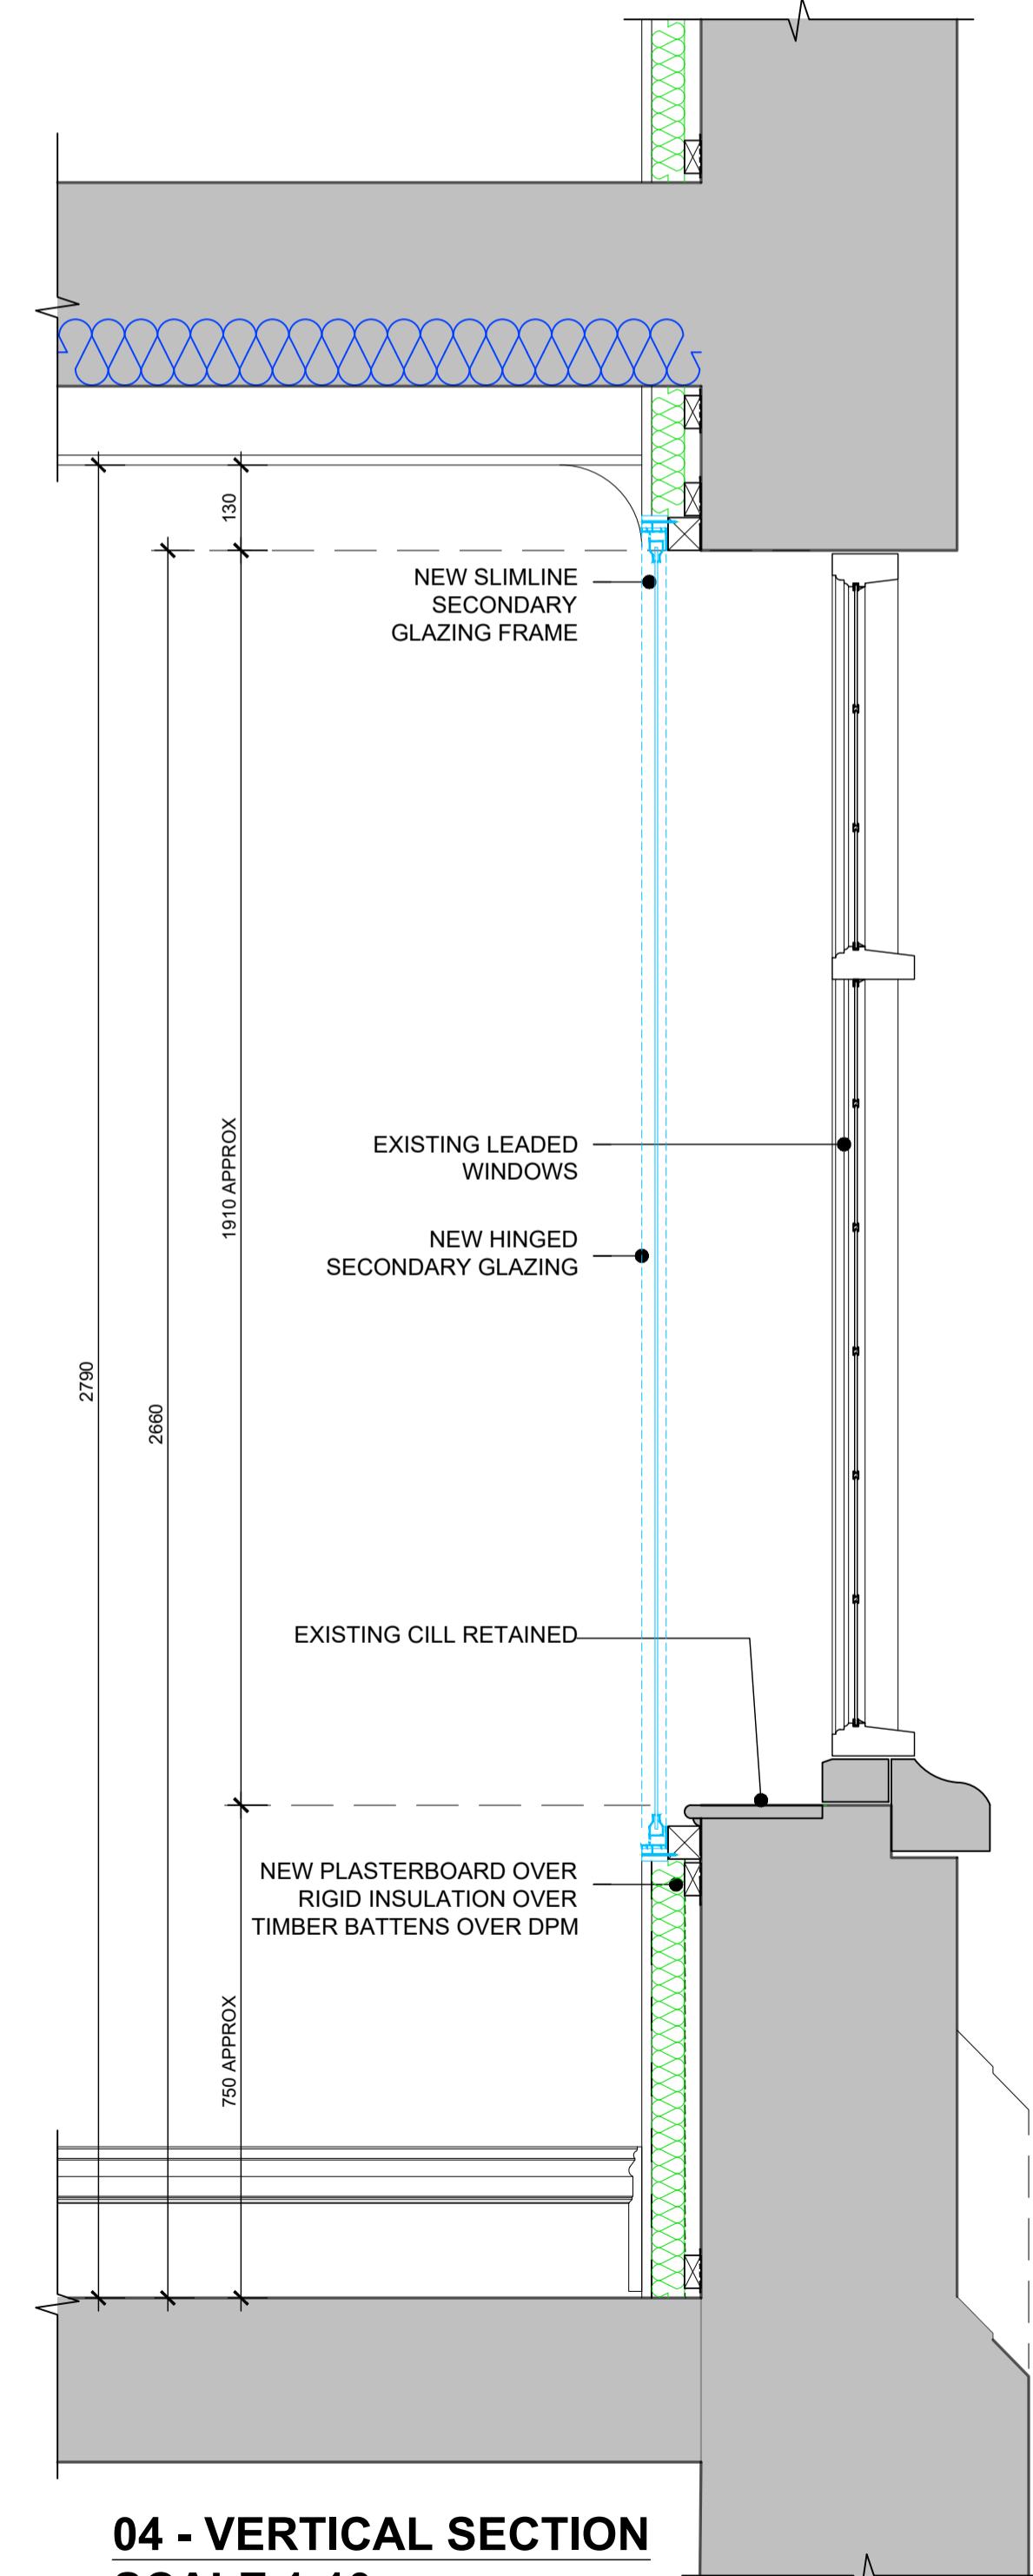

TYPICAL LEAD GLAZING BAR

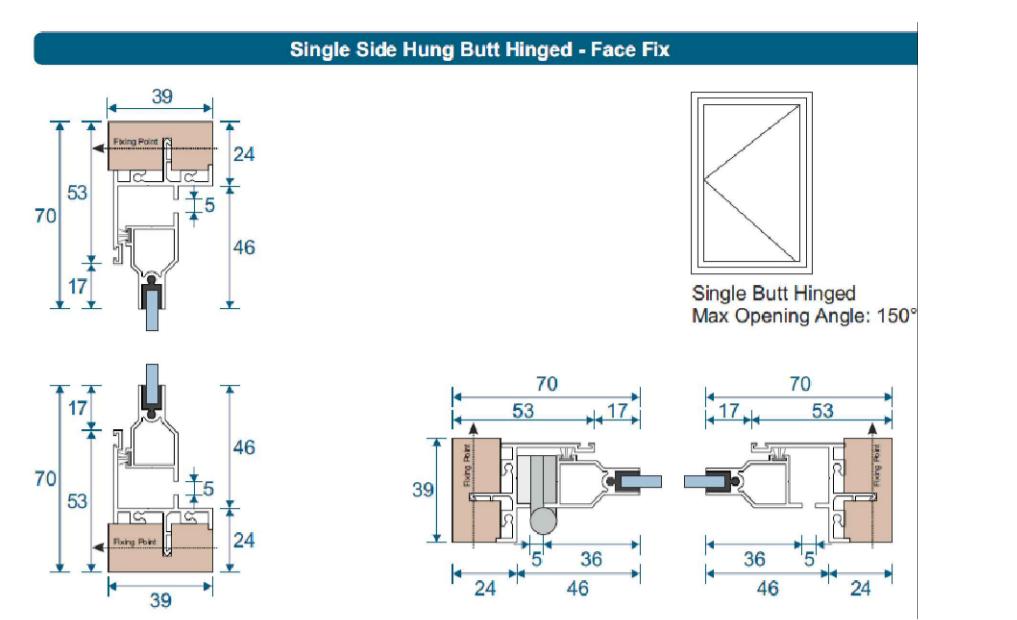

SECONDARY GLAZING FRAME DETAIL



WINDOW REF:  
G1, G12, G16, G18

FOR LOCATION REFER TO DRAWING  
11-002 GROUND FLOOR PLAN.


SECONDARY GLAZING FRAME TO BE  
ALUMINUM - COLOUR WHITE TO MATCH  
EXISTING

SECONDARY GLAZING FRAME FIXED TO  
NEW 38x38mm SOFTWOOD BATTENS TO  
GLAZING MANUFACTURERS GUIDANCE.

DISCLAIMER NOTE  
ADJACENT PROPERTIES AND BOUNDARIES ARE SHOWN FOR ILLUSTRATIVE PURPOSES ONLY AND HAVE NOT BEEN  
SURVEYED UNLESS OTHERWISE STATED  
ALL AREAS SHOWN ARE APPROXIMATE AND SHOULD BE VERIFIED BEFORE FORMING THE BASIS OF A DECISION  
DO NOT SCALE OTHER THAN FOR PLANNING APPLICATION PURPOSES  
ALL DIMENSIONS MUST BE CHECKED BY THE CONTRACTOR BEFORE COMMENCING WORK ON SITE  
NO deviation FROM DRAWING WILL BE PERMITTED WITHOUT THE PRIOR WRITTEN CONSENT OF  
ASCOT DESIGN  
THE COPYRIGHT OF THIS DRAWING RESTS WITH ASCOT DESIGN AND MAY NOT BE REPRODUCED IN ANY FORM  
WITHOUT THE PRIOR WRITTEN CONSENT OF ASCOT DESIGN  
GROUND FLOOR SLABS, FOUNDATIONS, SUB-STRUCTURES, ETC. ALL WORK BELOW GROUND LEVEL IS SHOWN  
PROVISIONALLY. INSPECTION OF GROUND CONDITIONS IS ESSENTIAL PRIOR TO WORK COMMENCING.  
REASSESSMENT IS ESSENTIAL WHEN THE GROUND CONDITIONS ARE APPARENT, AND REDESIGN MAY BE  
NECESSARY IN THE LIGHT OF GROUND CONDITIONS. CONTRACTOR IS RESPONSIBLE FOR ESTABLISHING THE SOIL AND  
SUB-SOIL CONDITIONS RESTS WITH THE CONTRACTOR

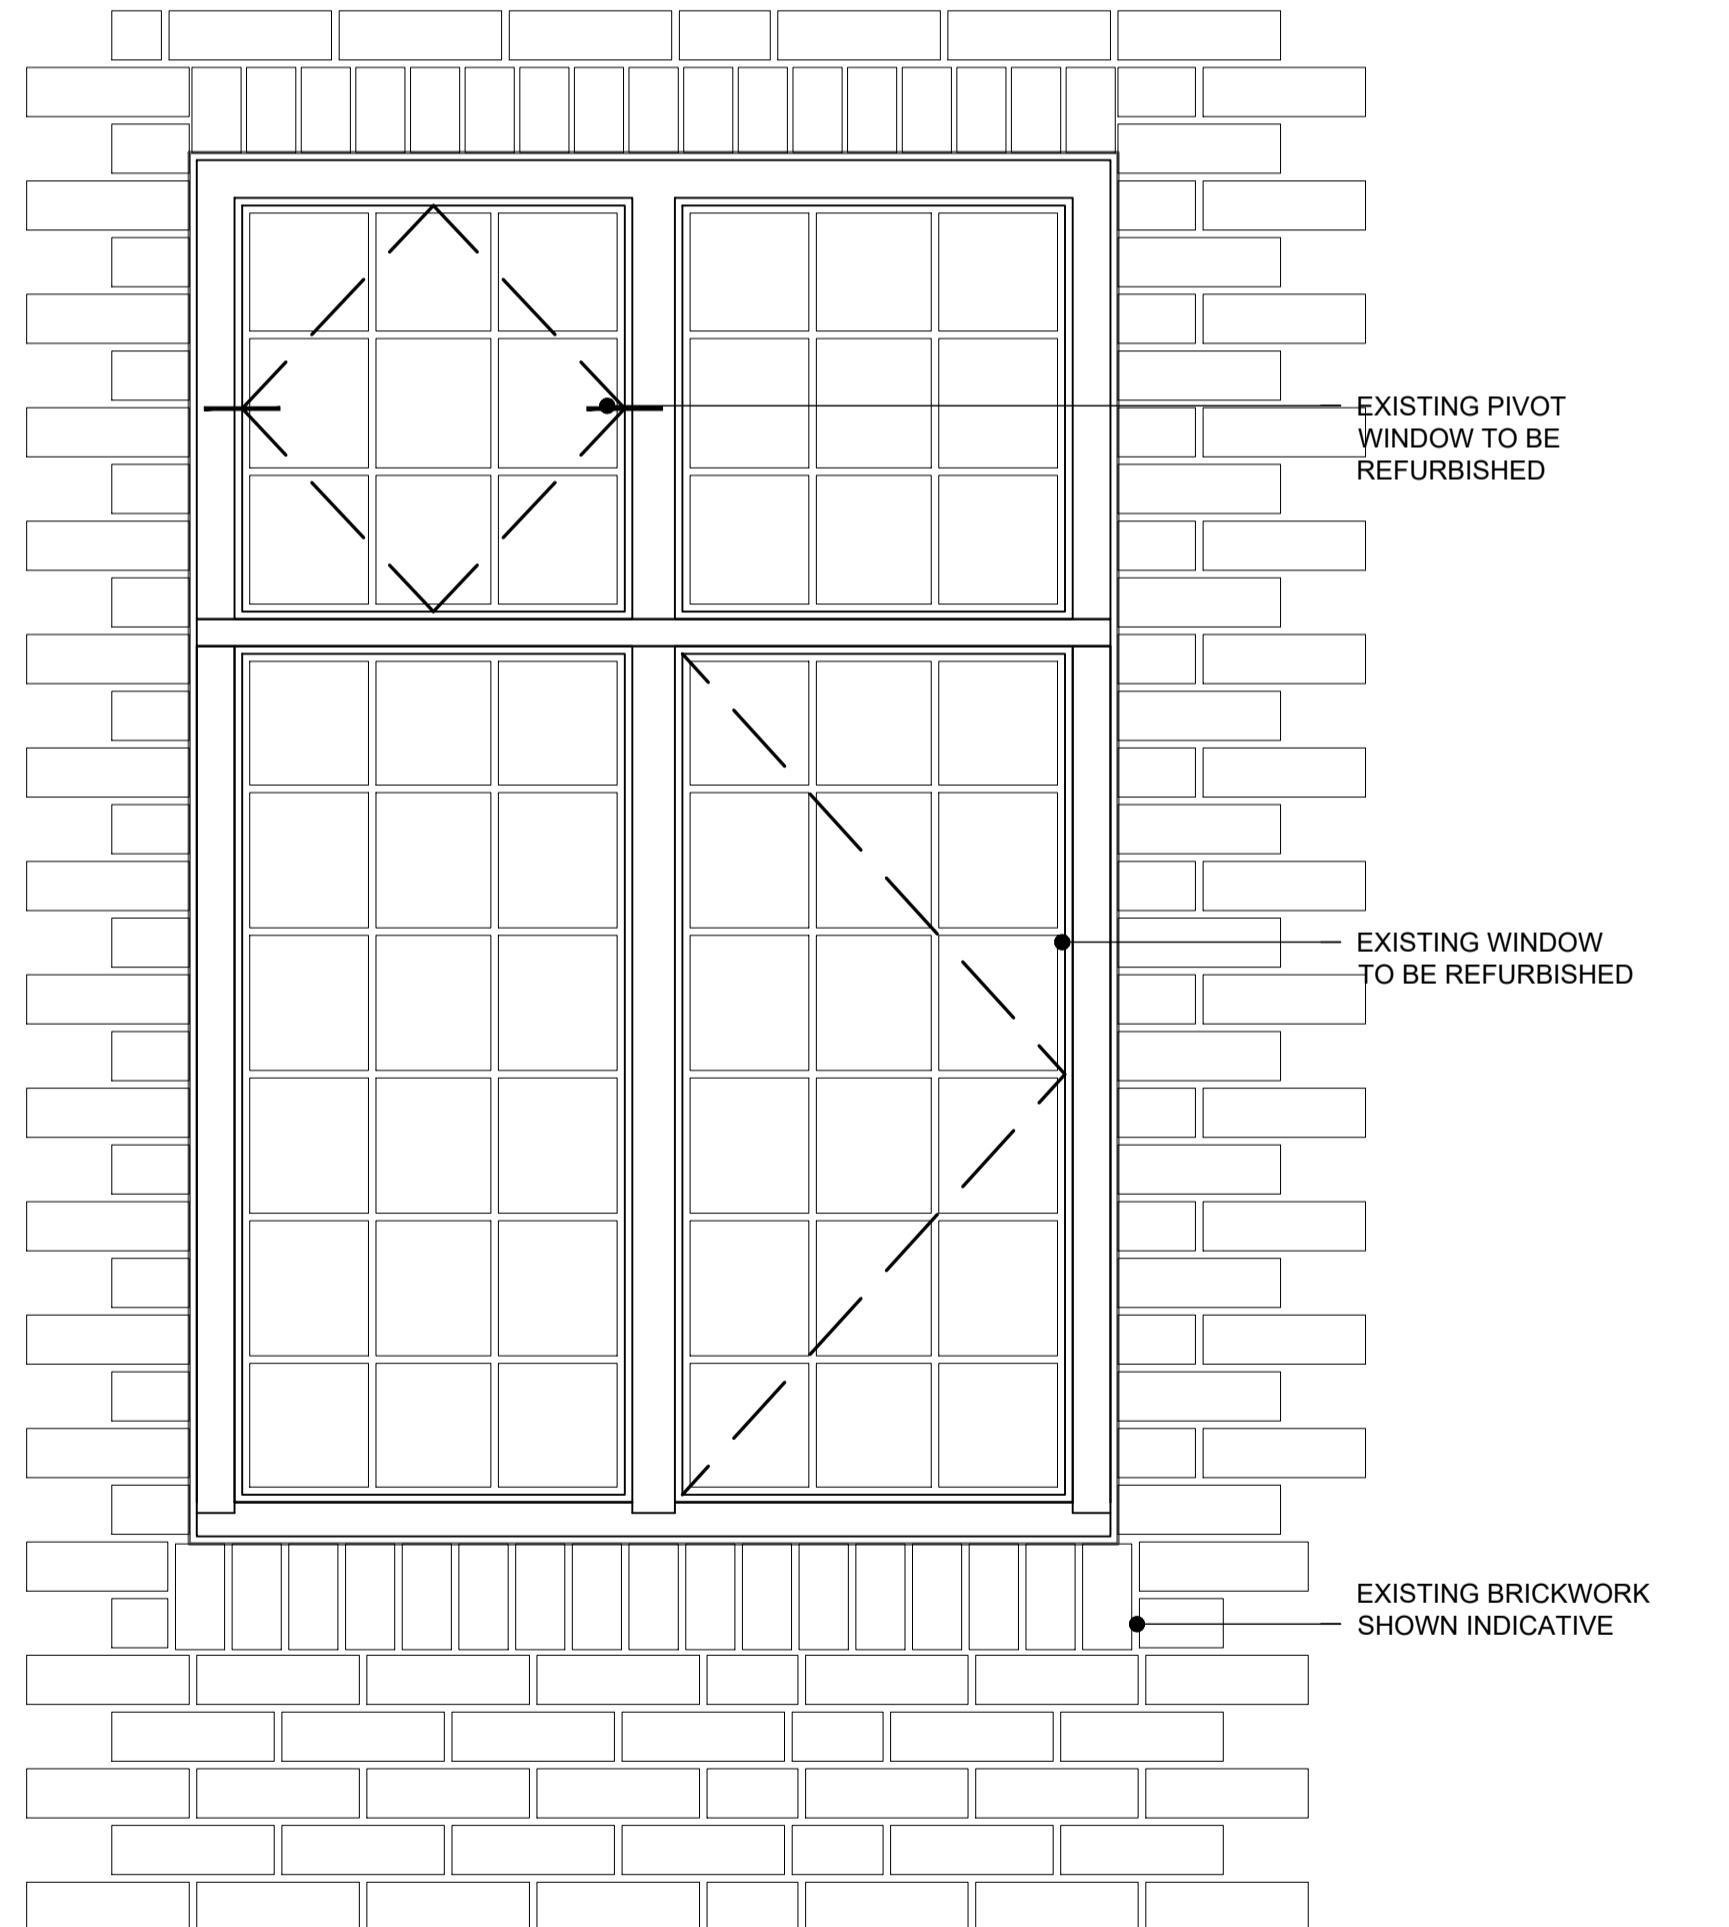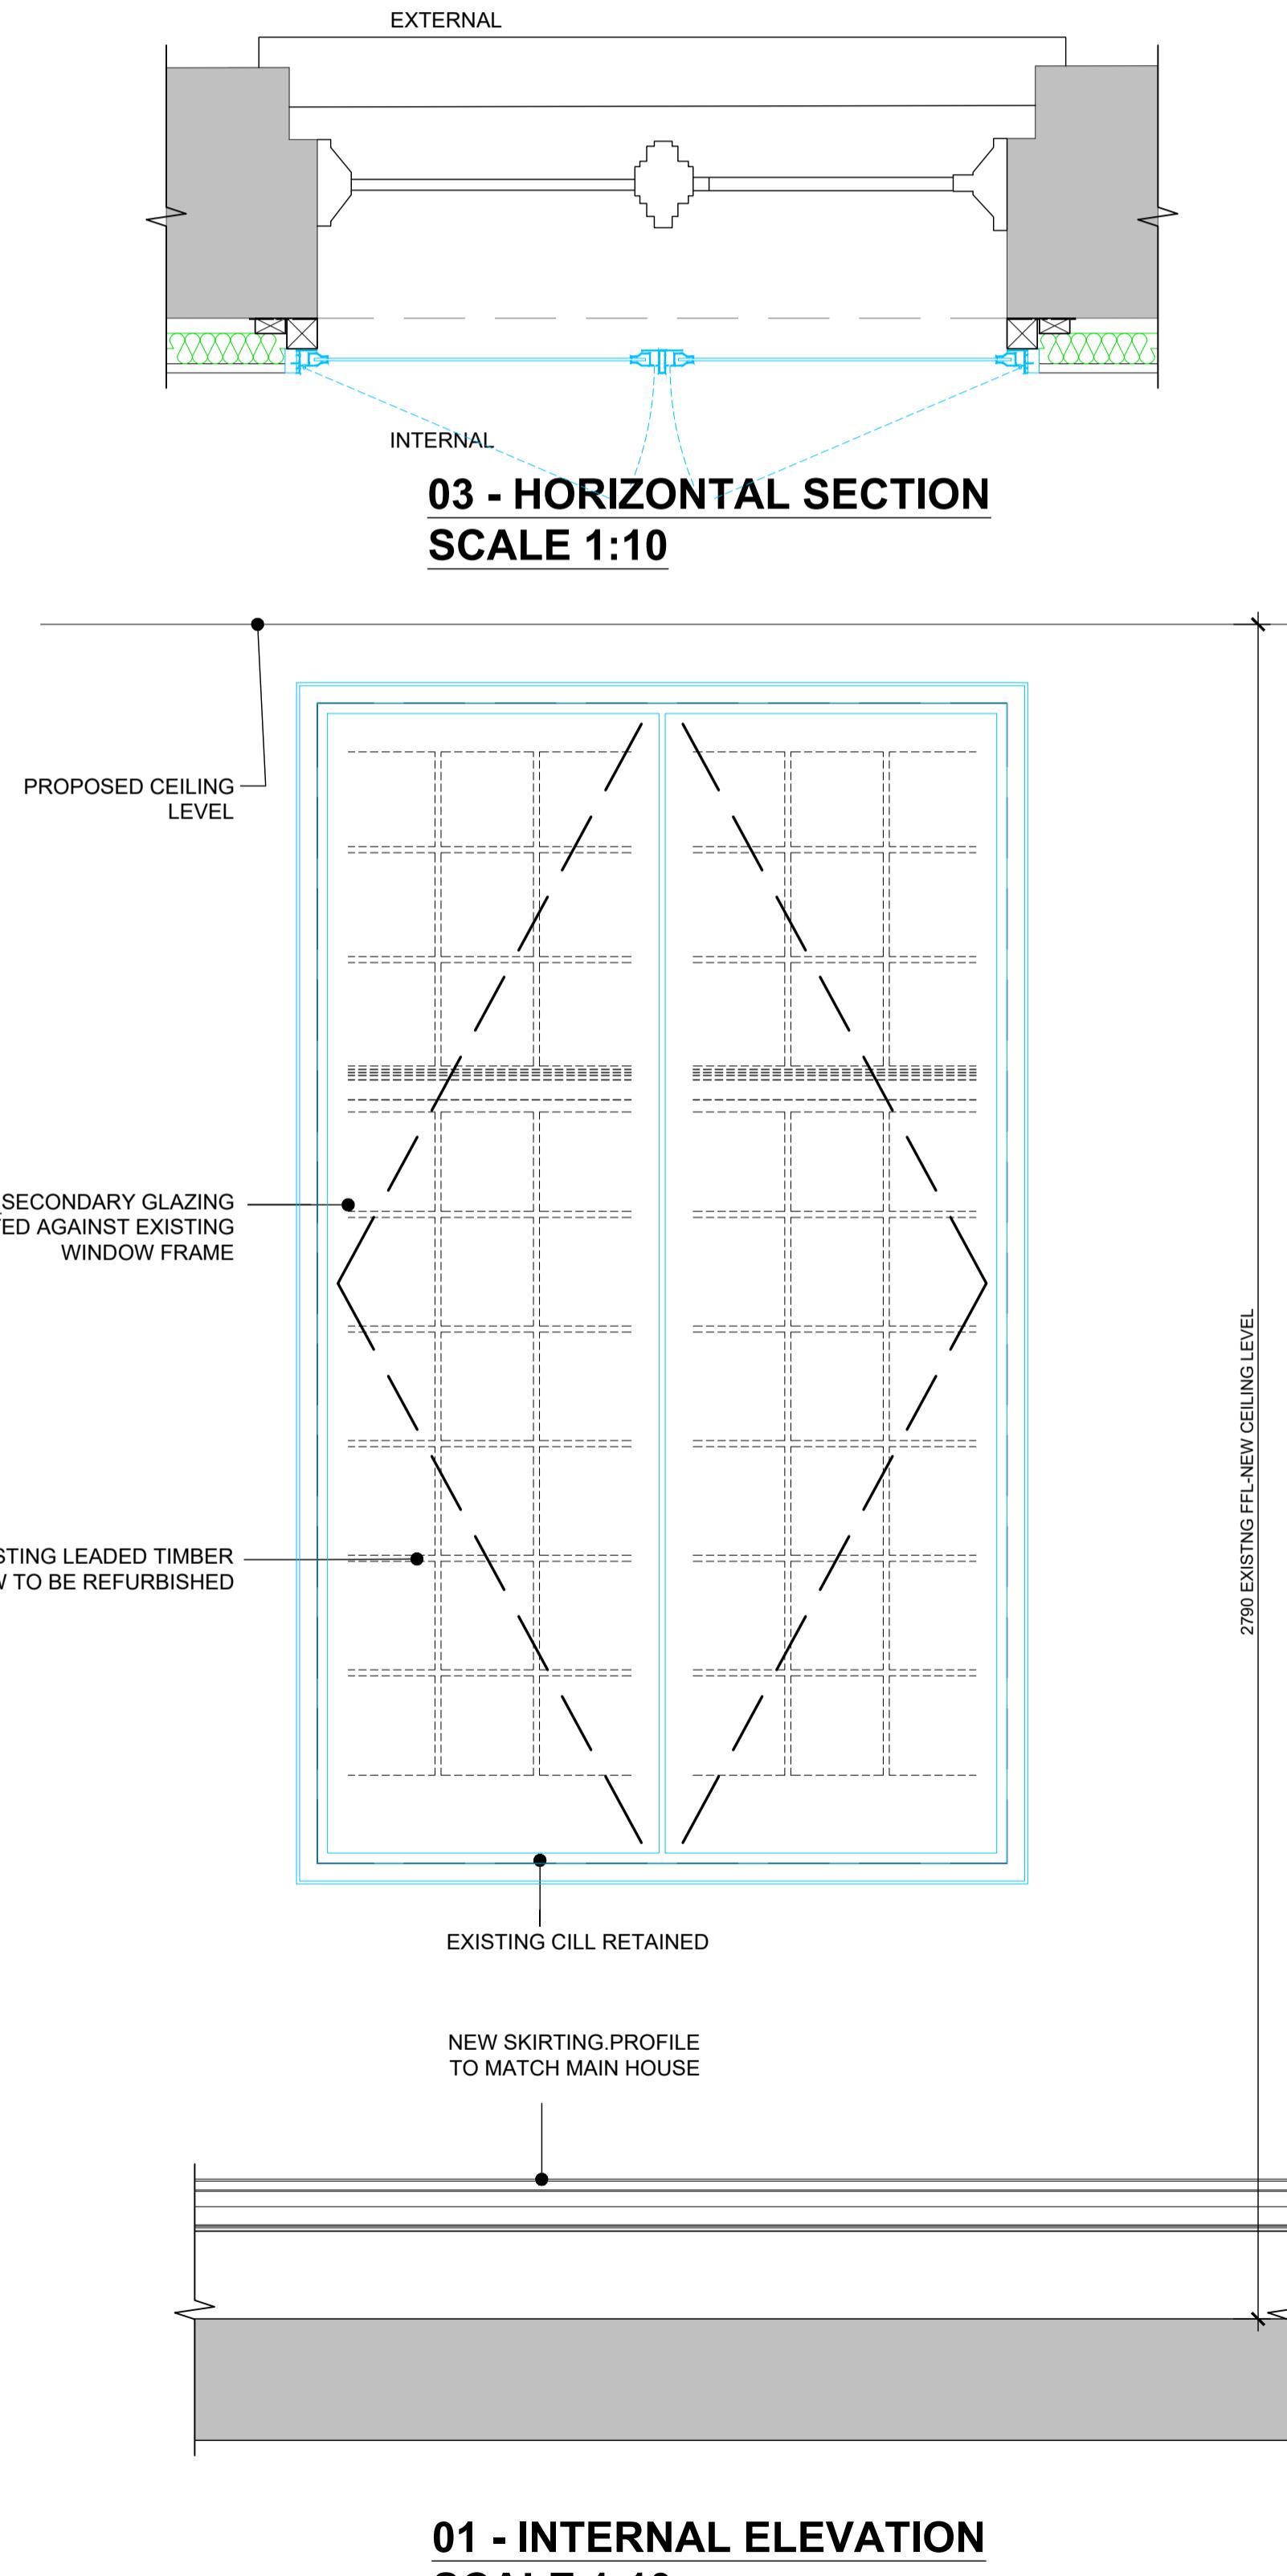

02 - EXTERNAL ELEVATION  
SCALE 1:10

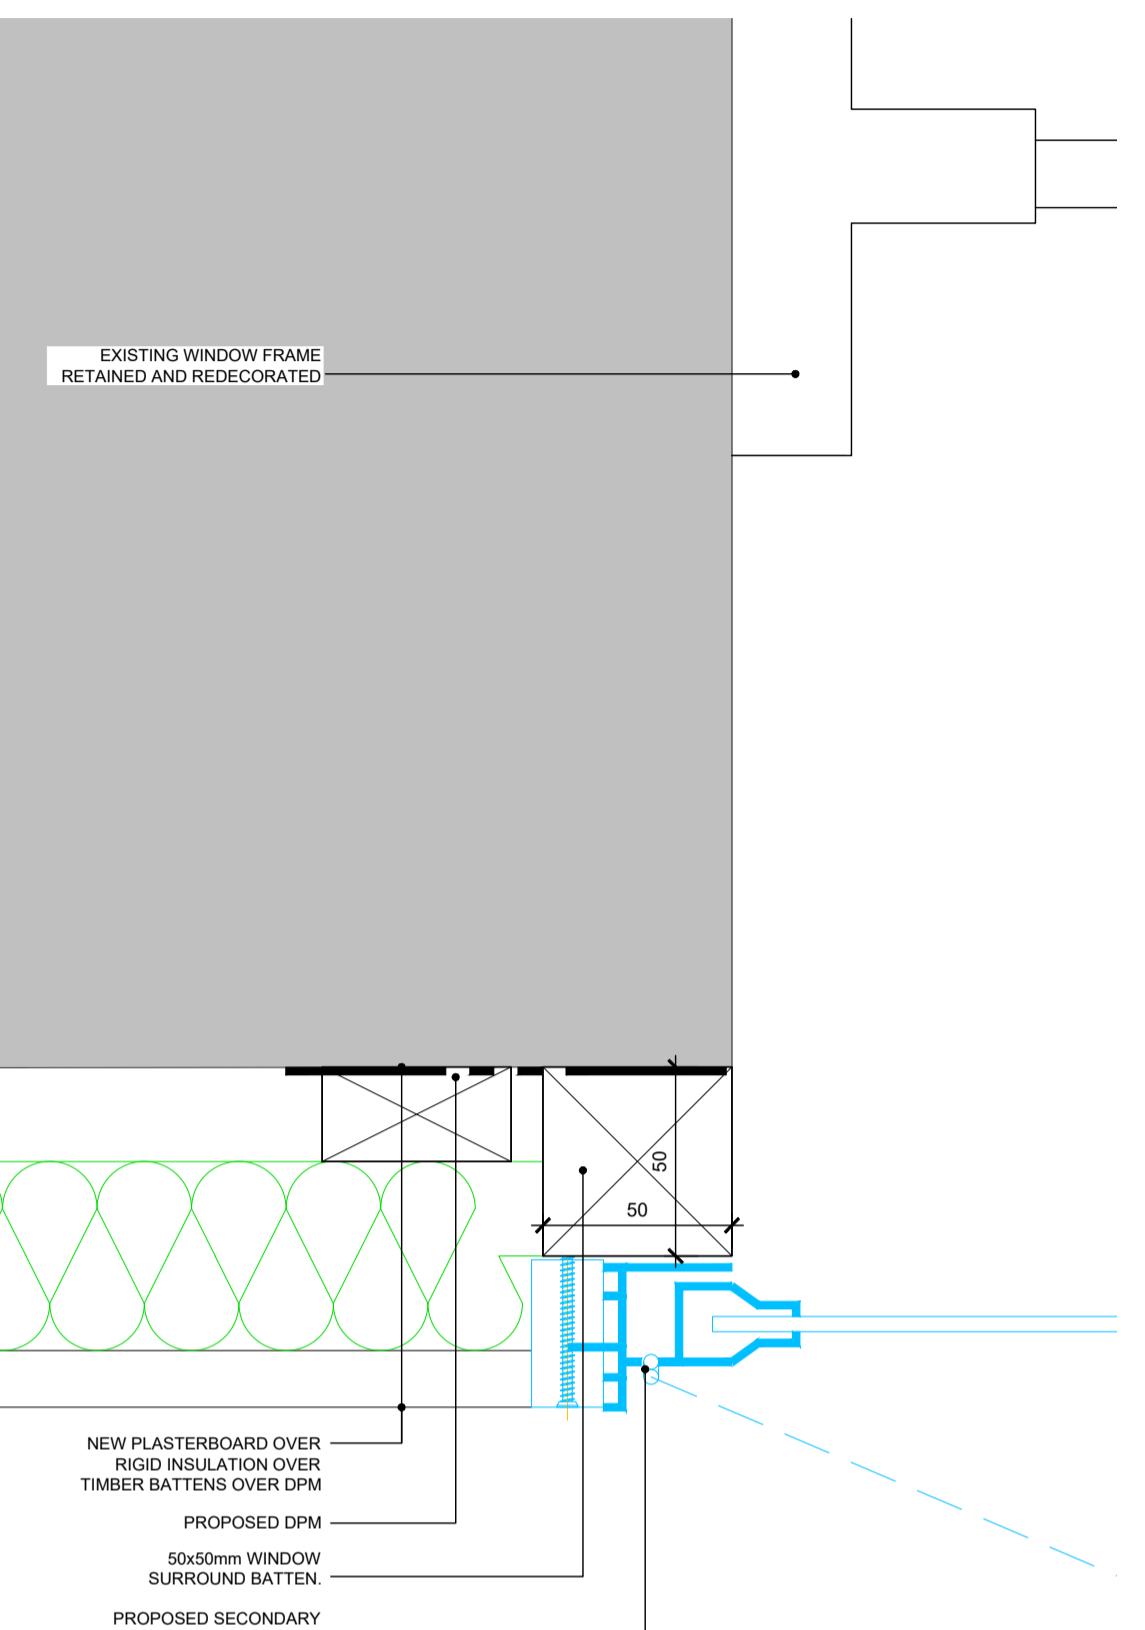

03 - HORIZONTAL SECTION  
SCALE 1:10

Rev C2	Date 09.12.25	Detail SECONDARY GLAZING DETAILS REVISED CONSTRUCTION ISSUE	Drawn RS	Chk RS
C1	29.08.25			
0 200mm 400mm 600mm 800mm 1m				
0 100mm				
SCALE 1:10				
Status CONSTRUCTION				
 <b>ASCOT DESIGN</b> Timeless architecture				
HEAD OFFICE Ashurst Manor, Ashurst Park, Church Lane, Sunninghill, Ascot, SL5 7DQ Tel: 01344 299 330				
MANCHESTER No. 1 Booths Park, Chelford Road, Knutsford, WA16 8GS Tel: 01656 756 147				
LONDON 29 Farm Street, Mayfair, London, W1J 5RL Tel: 020 39940015				
Email: info@ascotdesign.com <a href="http://www.ascotdesign.com">www.ascotdesign.com</a>				
				
Client MR STEVE HICKS				
Project Title THE MOAT HOUSE, BIGGS LANE, ARBORFIELD, WOKINGHAM RG29LN				
Drawing Title EXISTING WINDOW AND SECONDARY GLAZING DETAILS SHEET 6				
Scale 1:10@ A1	Date JUN 2025	Drawn RJS	Rev C2	
Job N° 25-J4803	Drawing N° 16-011			
The Copyright in this document and design is confidential to and the property of Ascot Design Limited.				