
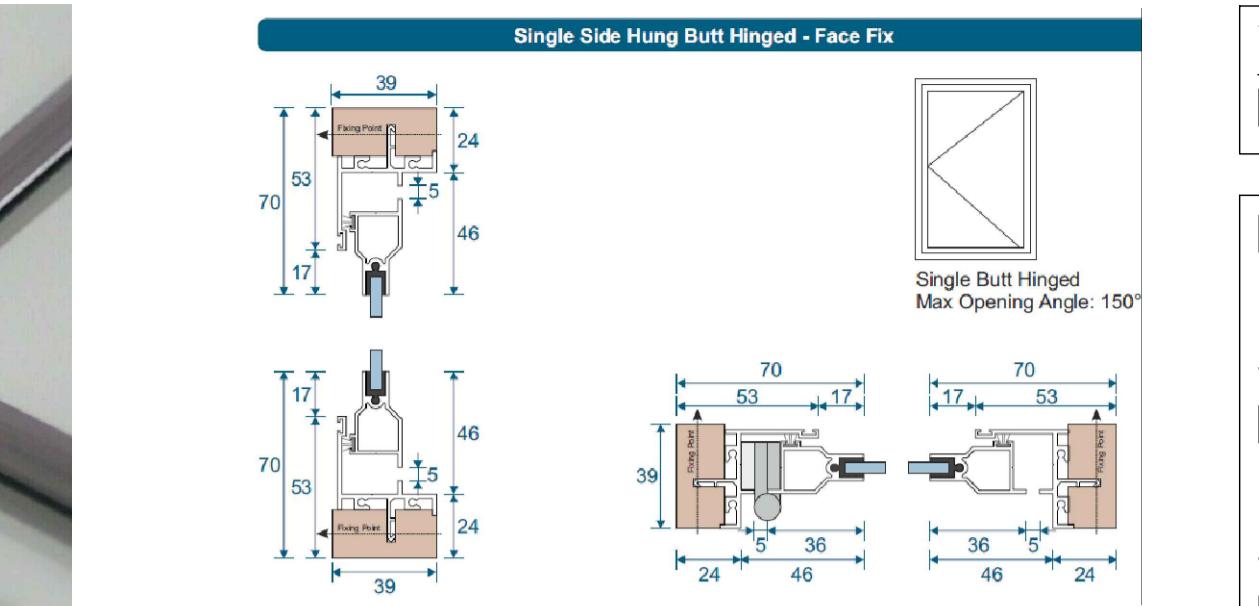


PHOTO OF EXISTING WINDOW FRAME

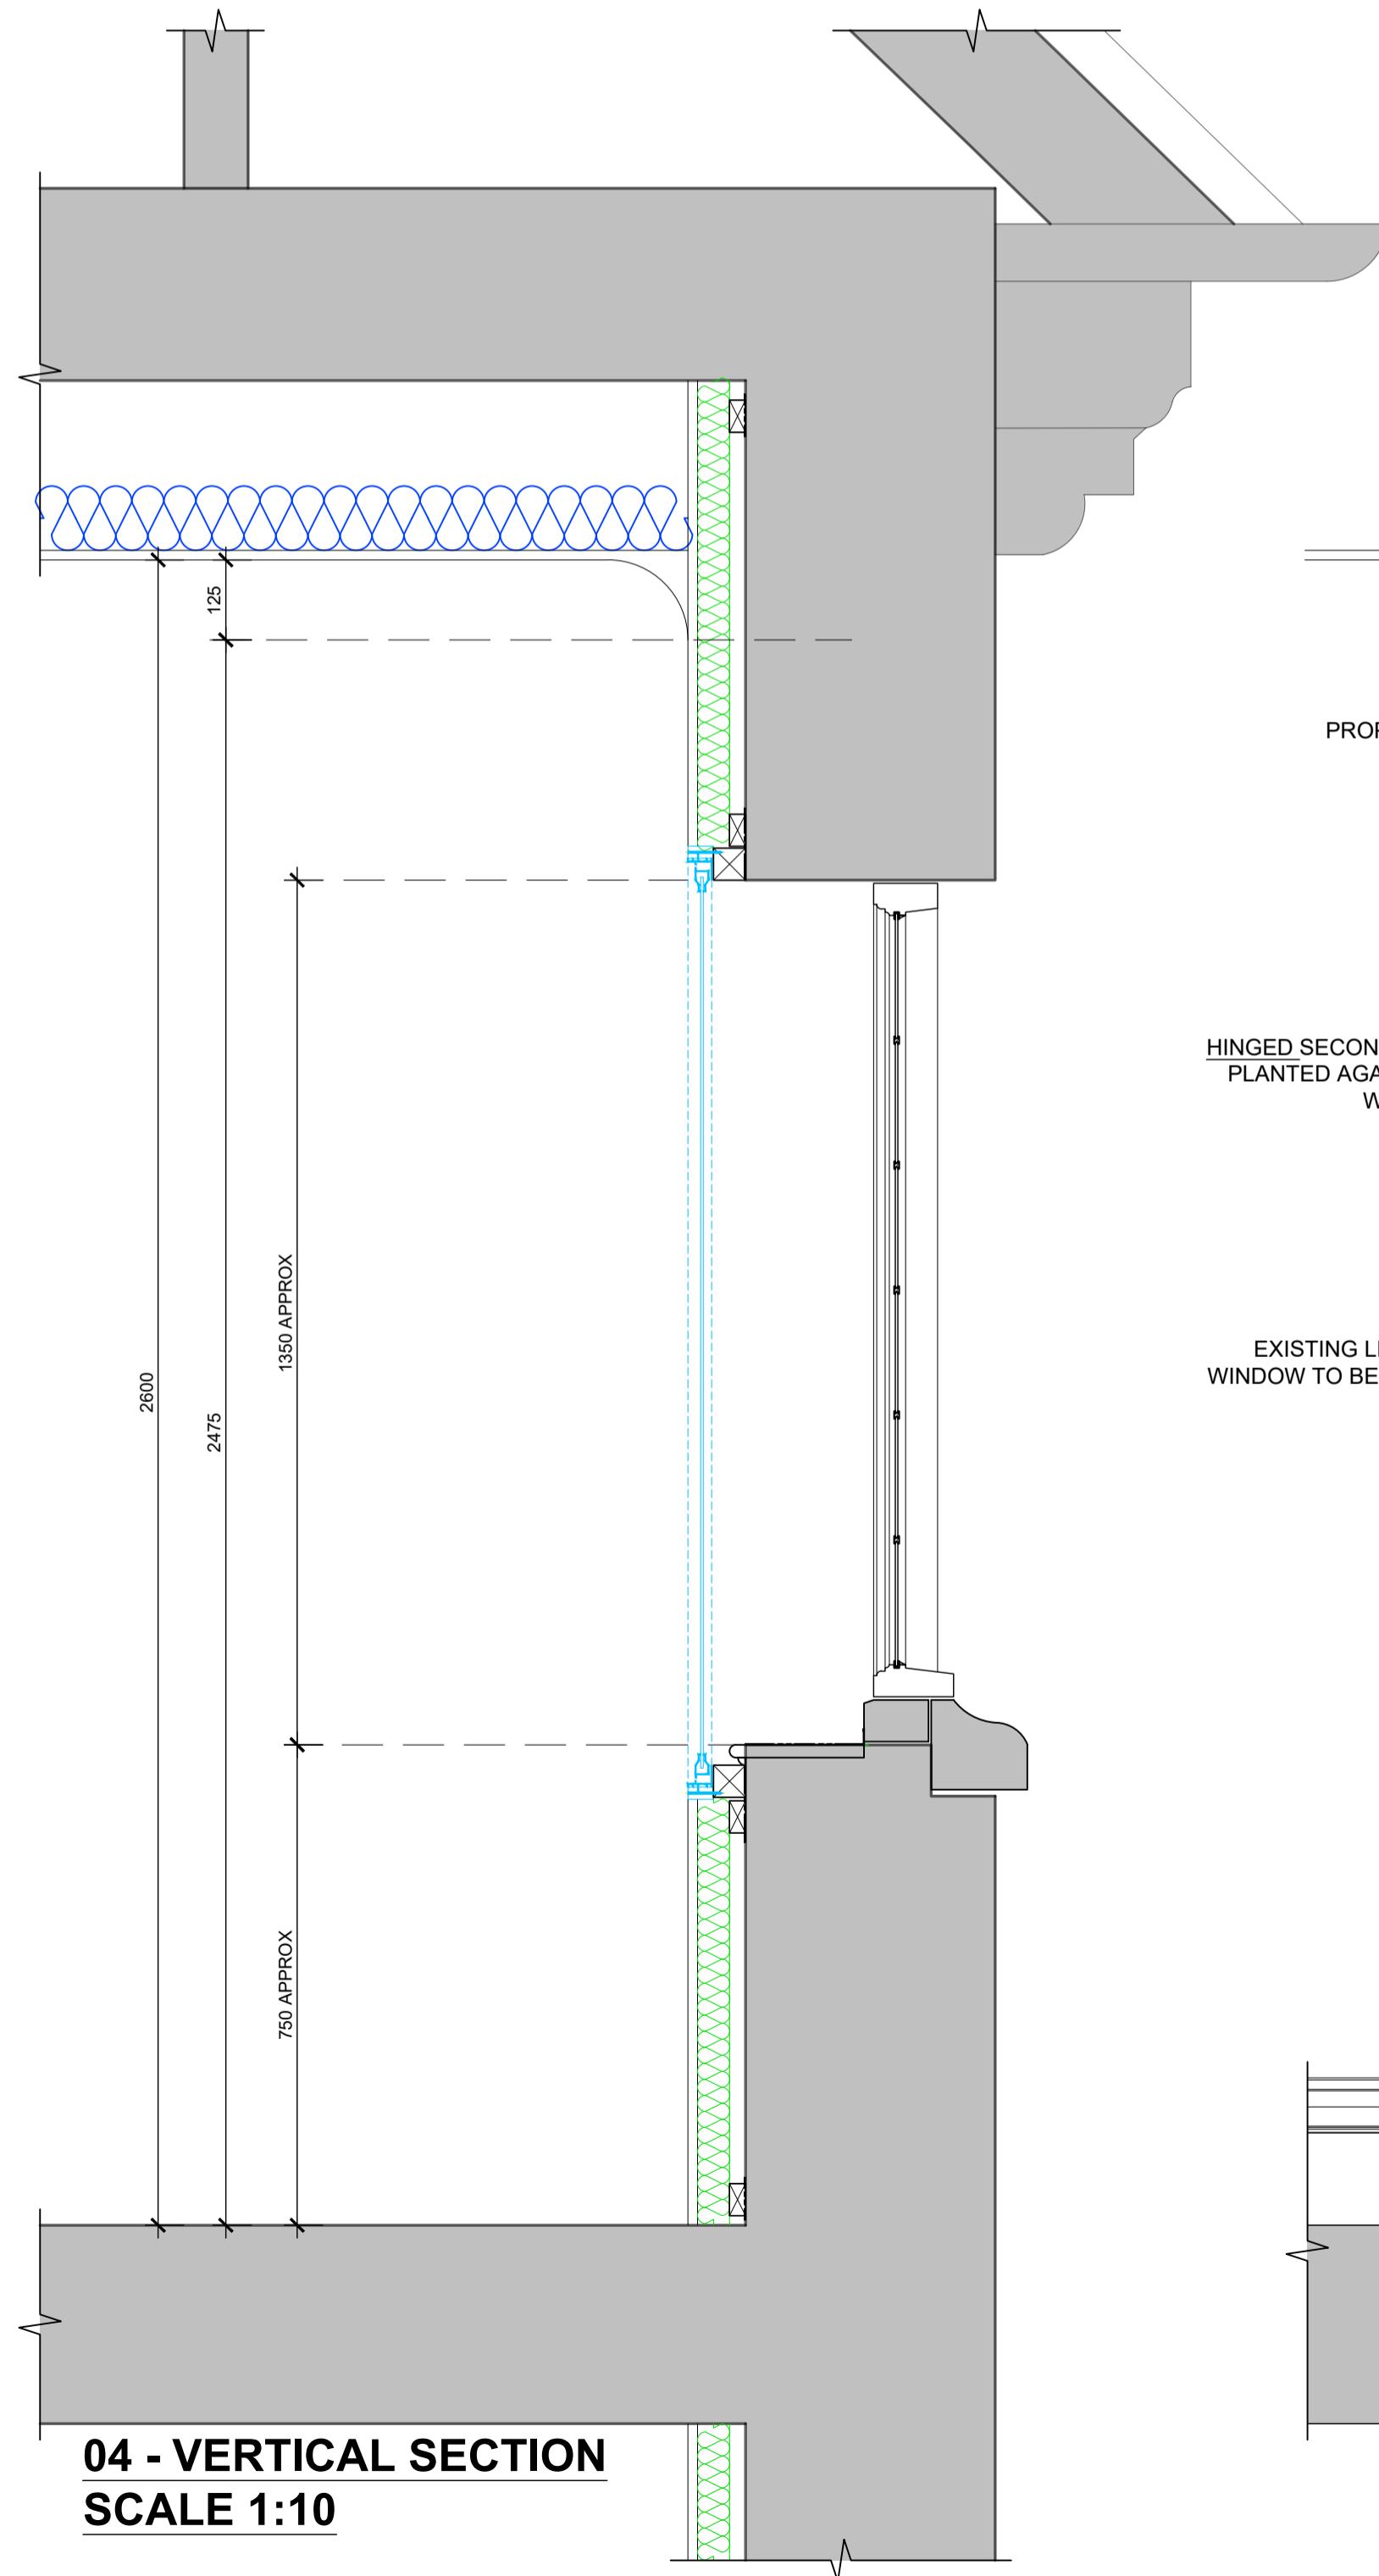

SECONDARY GLAZING FRAME DETAIL


WINDOW REF:  
F5, F6, F7, F9, F10, F11

FOR LOCATION REFER TO DRAWING 11-003 FIRST FLOOR PLAN.


SECONDARY GLAZING FRAME TO BE ALUMINUM - COLOUR WHITE TO MATCH EXISTING

SECONDARY GLAZING FRAME FIXED TO NEW 38x38mm SOFTWOOD BATTENS TO GLAZING MANUFACTURERS GUIDANCE.


DISCLAIMER NOTE  
ADJACENT PROPERTIES AND BOUNDARIES ARE SHOWN FOR ILLUSTRATIVE PURPOSES ONLY AND HAVE NOT BEEN SURVEYED UNLESS OTHERWISE STATED.  
ALL AREAS SHOWN ARE APPROXIMATE AND SHOULD BE VERIFIED BEFORE FORMING THE BASIS OF A DECISION.  
DO NOT SCALE OTHER THAN FOR PRINTING APPLICATION PURPOSES.  
NO Deviations from drawing will be permitted without the prior written consent of ASCOT DESIGN.  
THE COPYRIGHT OF THIS DRAWING RESTS WITH ASCOT DESIGN AND MAY NOT BE REPRODUCED IN ANY FORM  
WITHOUT THE PRIOR WRITTEN CONSENT OF ASCOT DESIGN.  
GROUND FLOOR SLABS, FOUNDATIONS, SUB-STRUCTURES, ETC. ALL WORK BELOW GROUND LEVEL IS SHOWN PROVISIONALLY. INSPECTION OF GROUND CONDITIONS IS ESSENTIAL PRIOR TO WORK COMMENCING.  
REASSESSMENT IS ESSENTIAL WHEN THE GROUND CONDITIONS ARE APPARENT, AND REDESIGN MAY BE NECESSARY IN THE LIGHT OF GROUND CONDITIONS. THE CONTRACTOR IS RESPONSIBLE FOR ESTABLISHING THE SOIL AND SUB-SOIL CONDITIONS RESTS WITH THE CONTRACTOR.

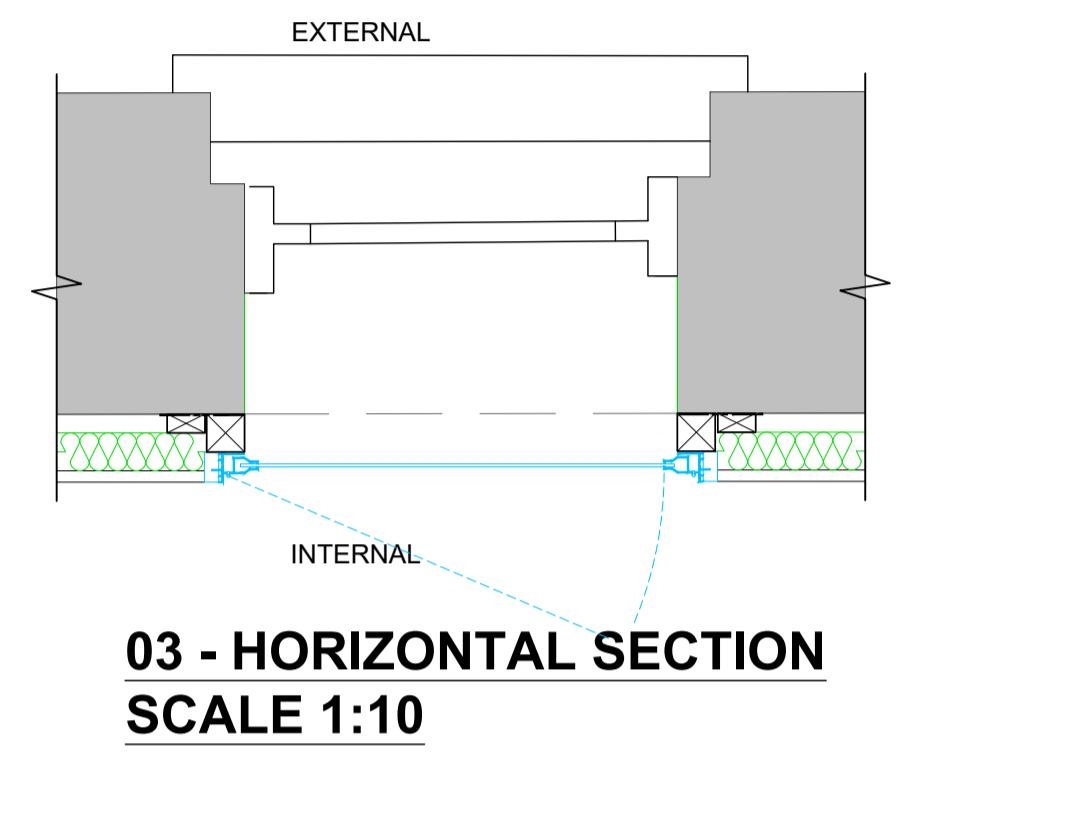


03 - HORIZONTAL SECTION  
SCALE 1:10

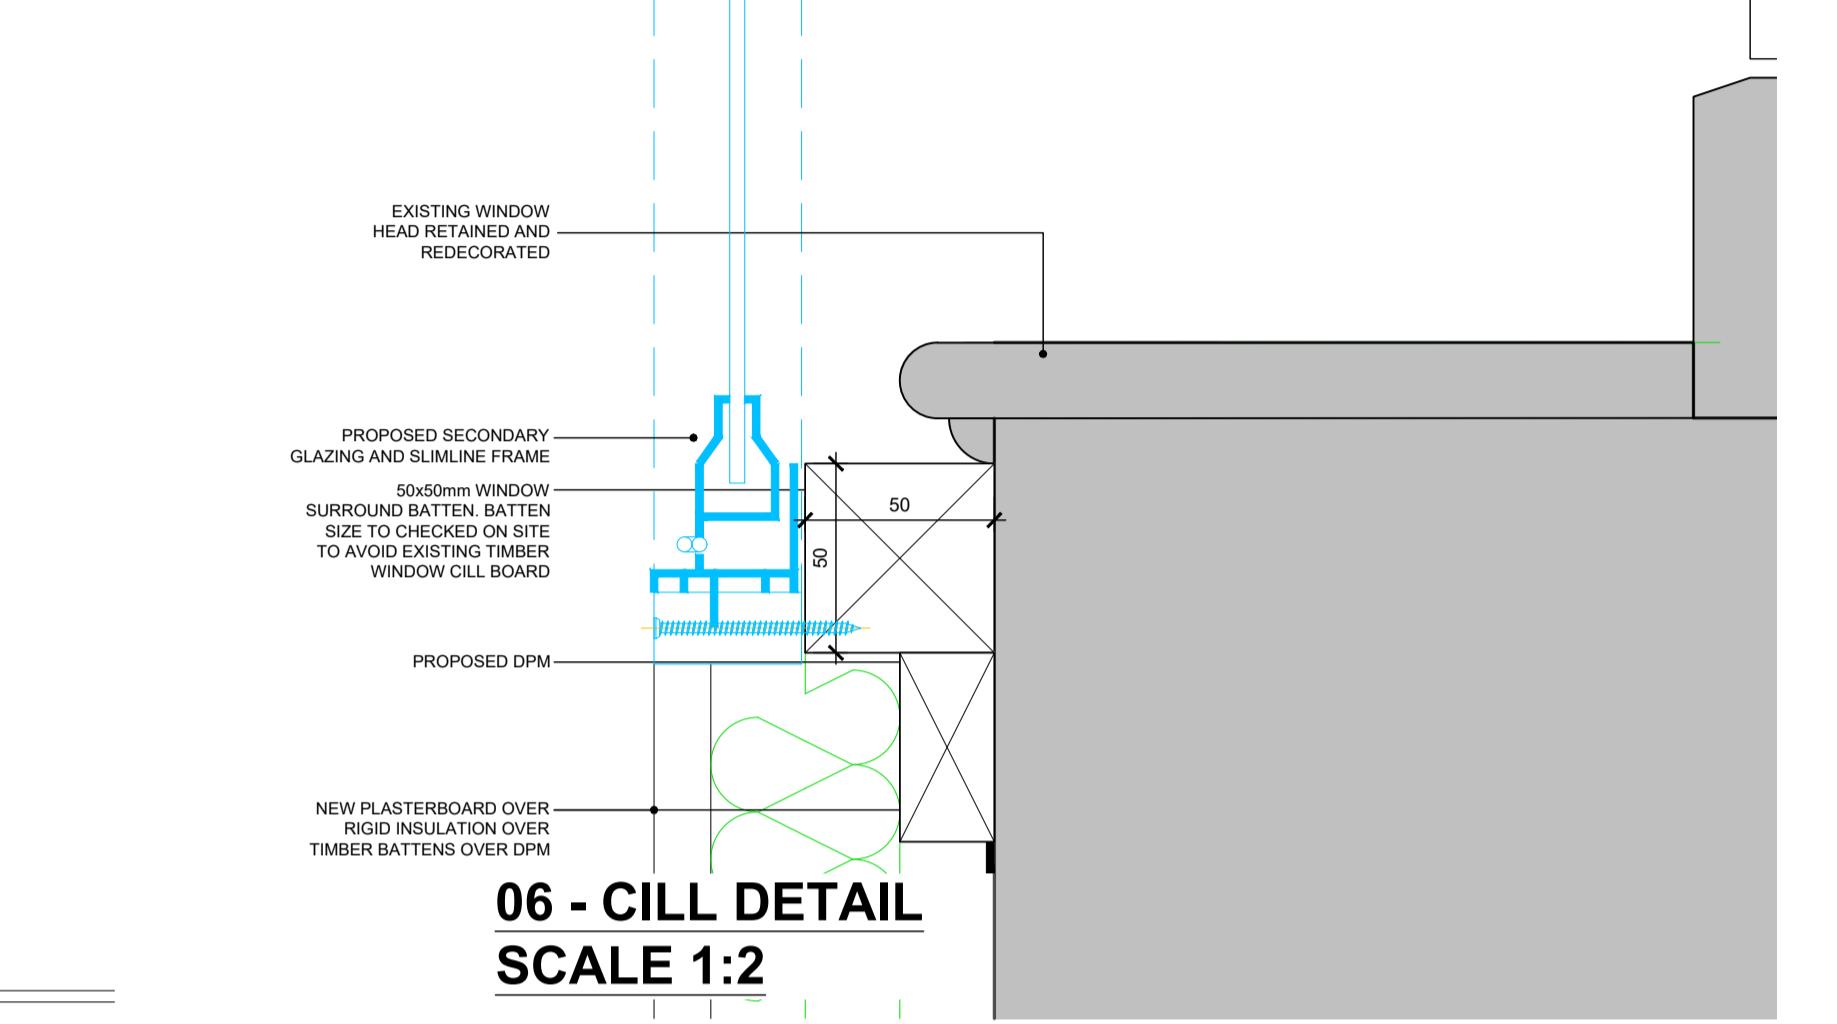


06 - CILL DETAIL  
SCALE 1:2

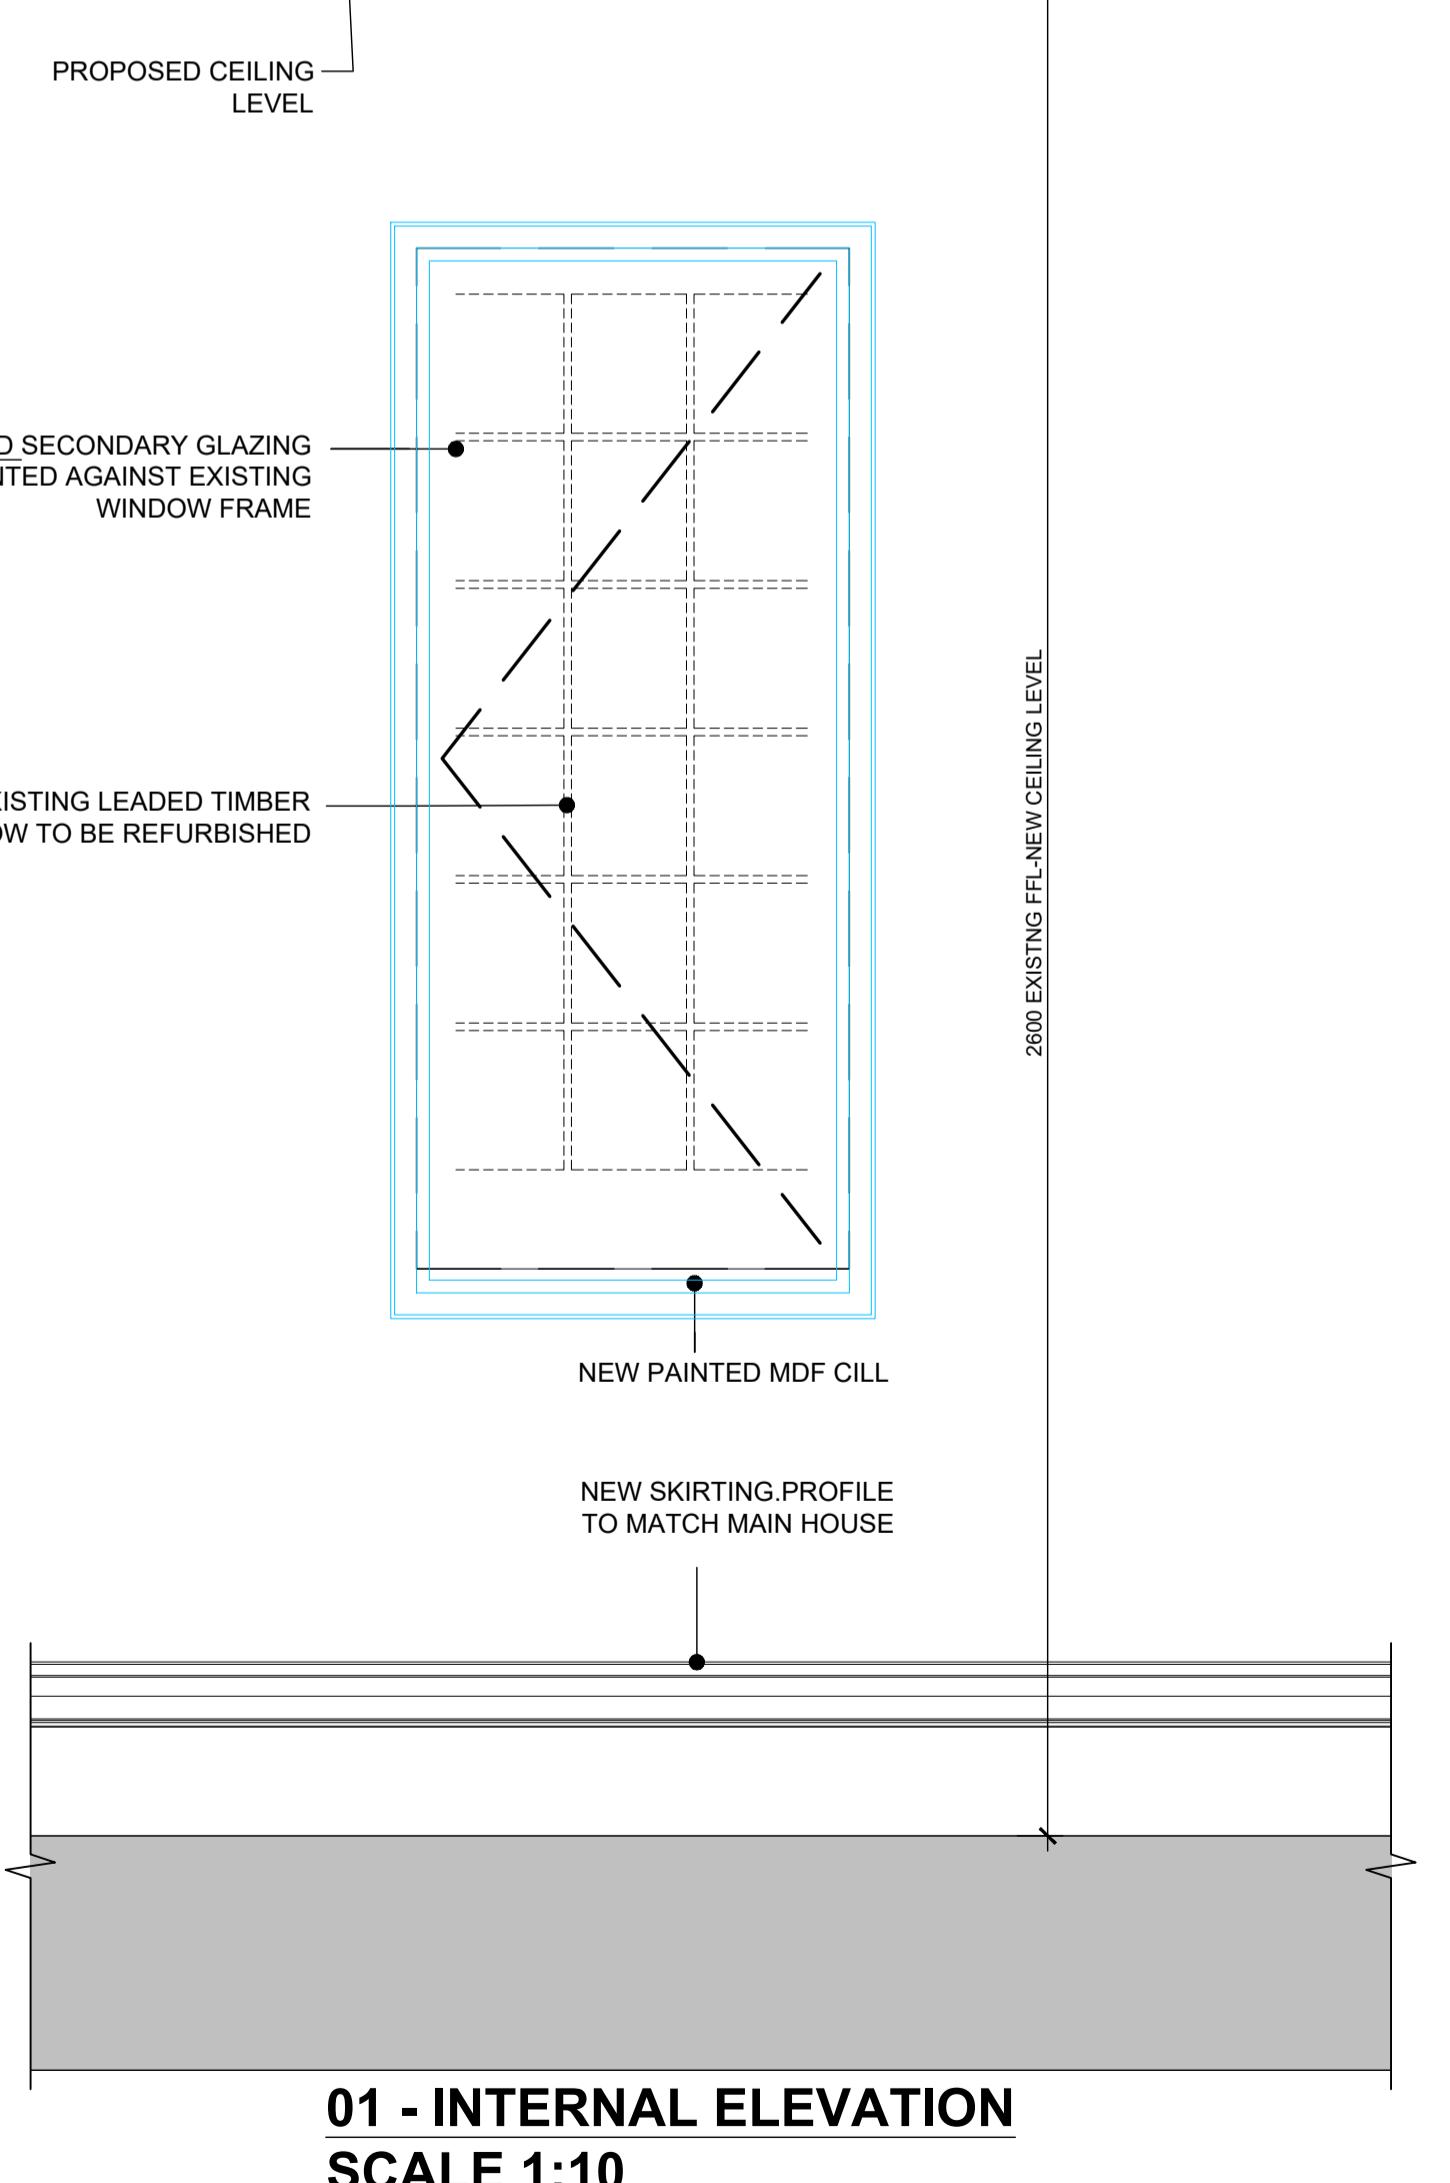


01 - INTERNAL ELEVATION  
SCALE 1:10

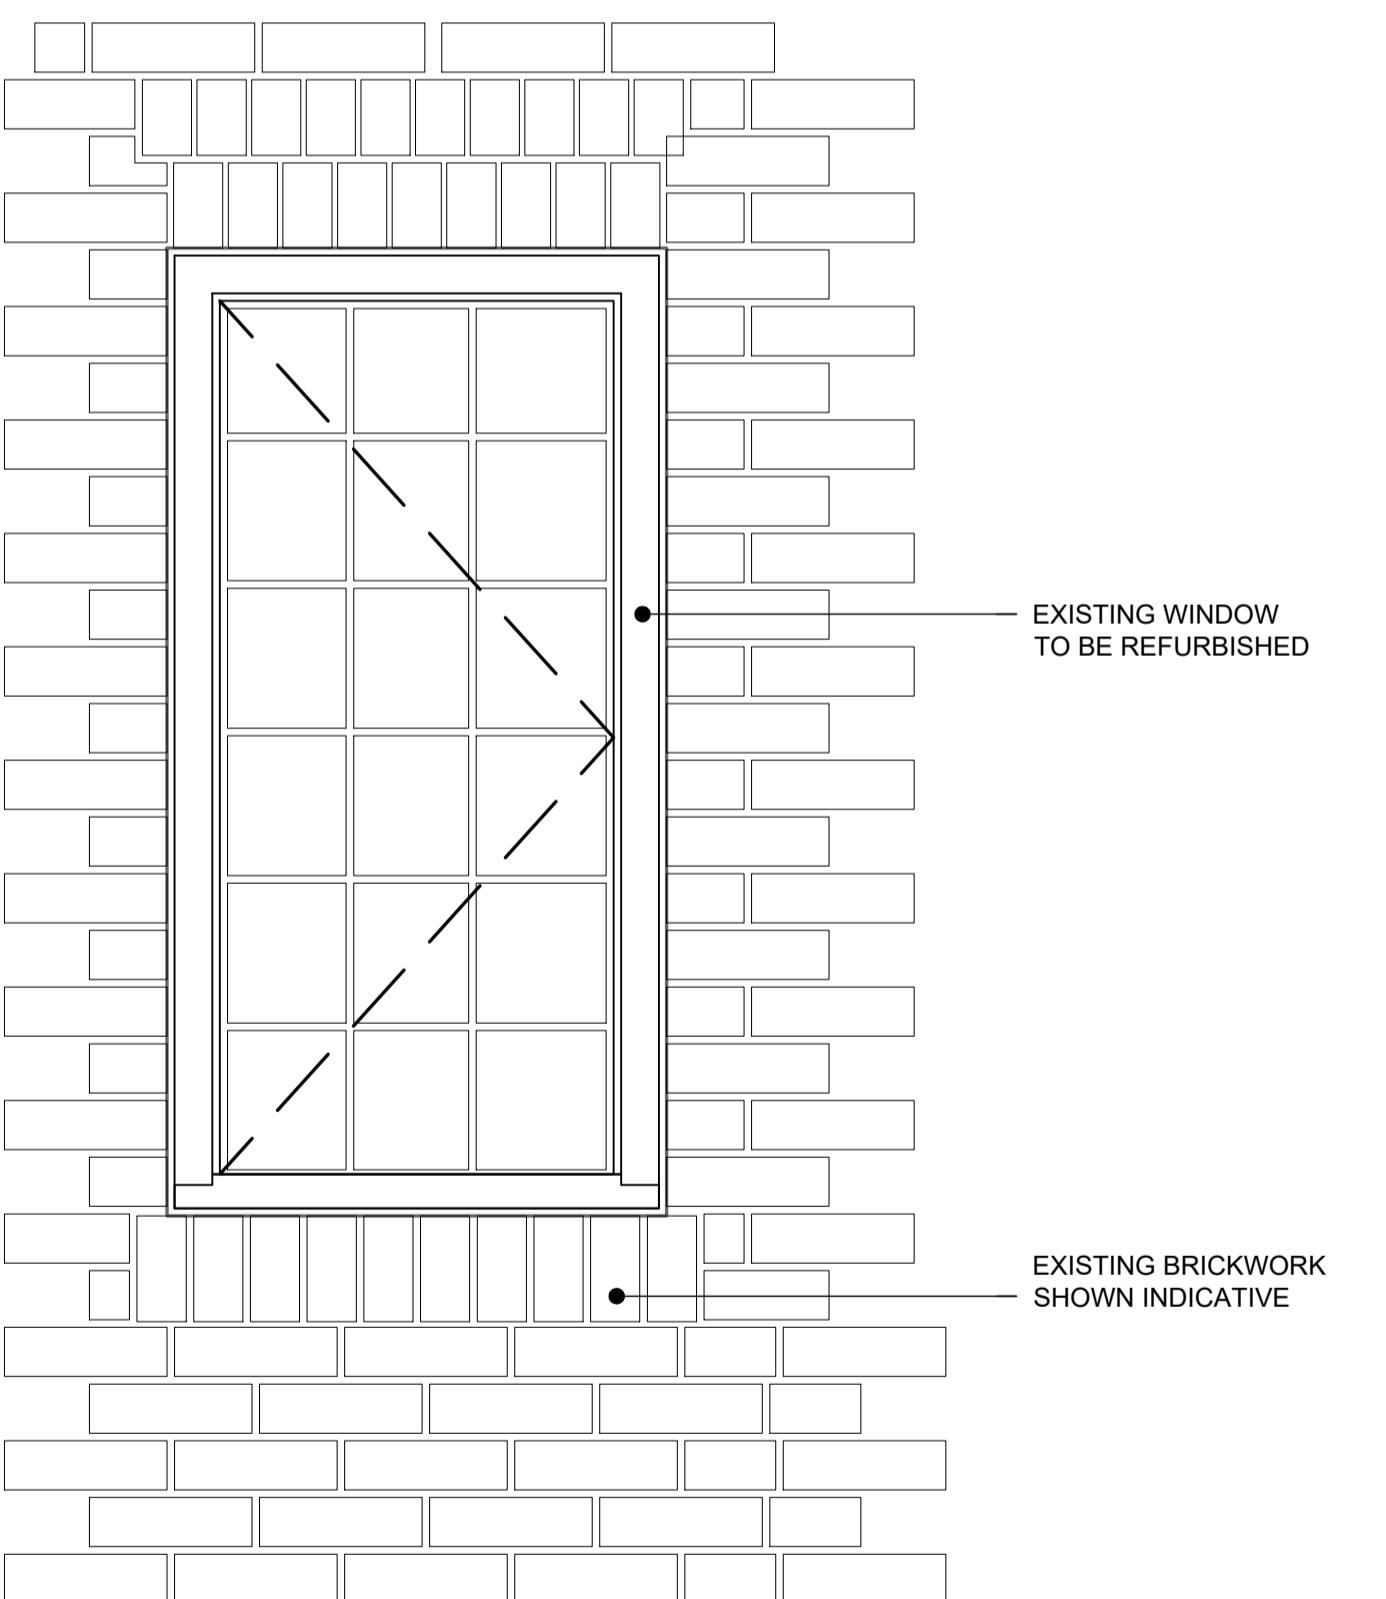

02 - EXTERNAL ELEVATION  
SCALE 1:10

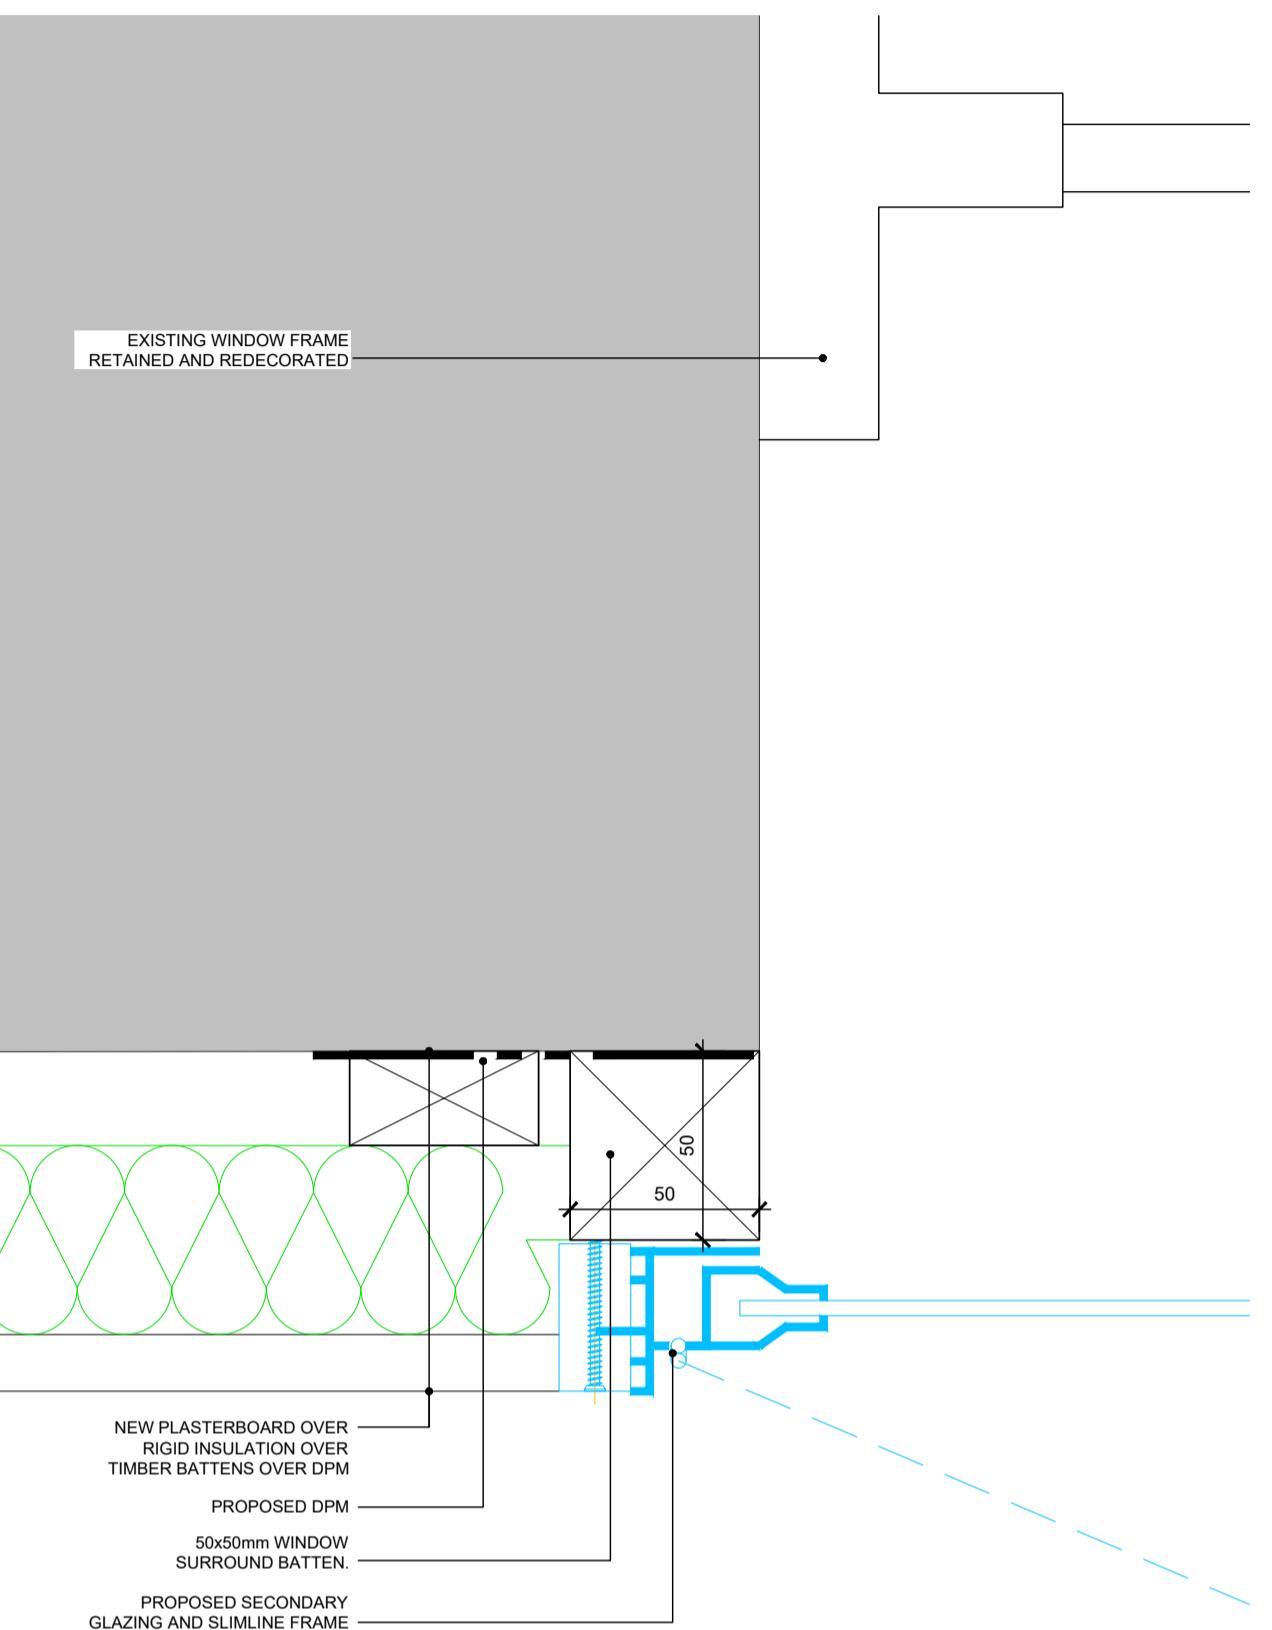

05 - HEAD & REVEAL DETAIL  
SCALE 1:2

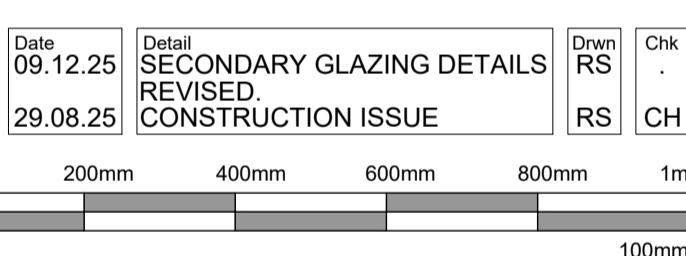

CONSTRUCTION

**ascot design**  
Timeless architecture

HEAD OFFICE  
Ashurst Manor,  
Ashurst Park, Church  
Lane, Sunninghill,  
Ascot, SL5 7DQ  
Tel: 01344 299 330

MANCHESTER  
No. 1 Booths Park,  
Chelford Park,  
Church Lane, Sunninghill,  
Ascot, SL5 7DQ  
Tel: 01628 576 147

LONDON  
29 Farm Street,  
Mayfair,  
London,  
W1J 5RL  
Tel: 020 3994 0015

Email: info@ascotdesign.com



Client  
MR STEVE HICKS

Project Title  
THE MOAT HOUSE, BIGGS LANE,  
ARBORFIELD, WOKINGHAM RG29LN

Drawing Title  
EXISTING WINDOW AND  
SECONDARY GLAZING DETAILS SHEET 9

Scale 1:10@ A1 Date JUN 2025 Drawn RJS Rev C2

Job N° 25-J4803 Drawing N° 16-014

The Copyright in this document and design is confidential to  
and the property of Ascot Design Limited.