






PHOTO OF EXISTING WINDOW FRAME

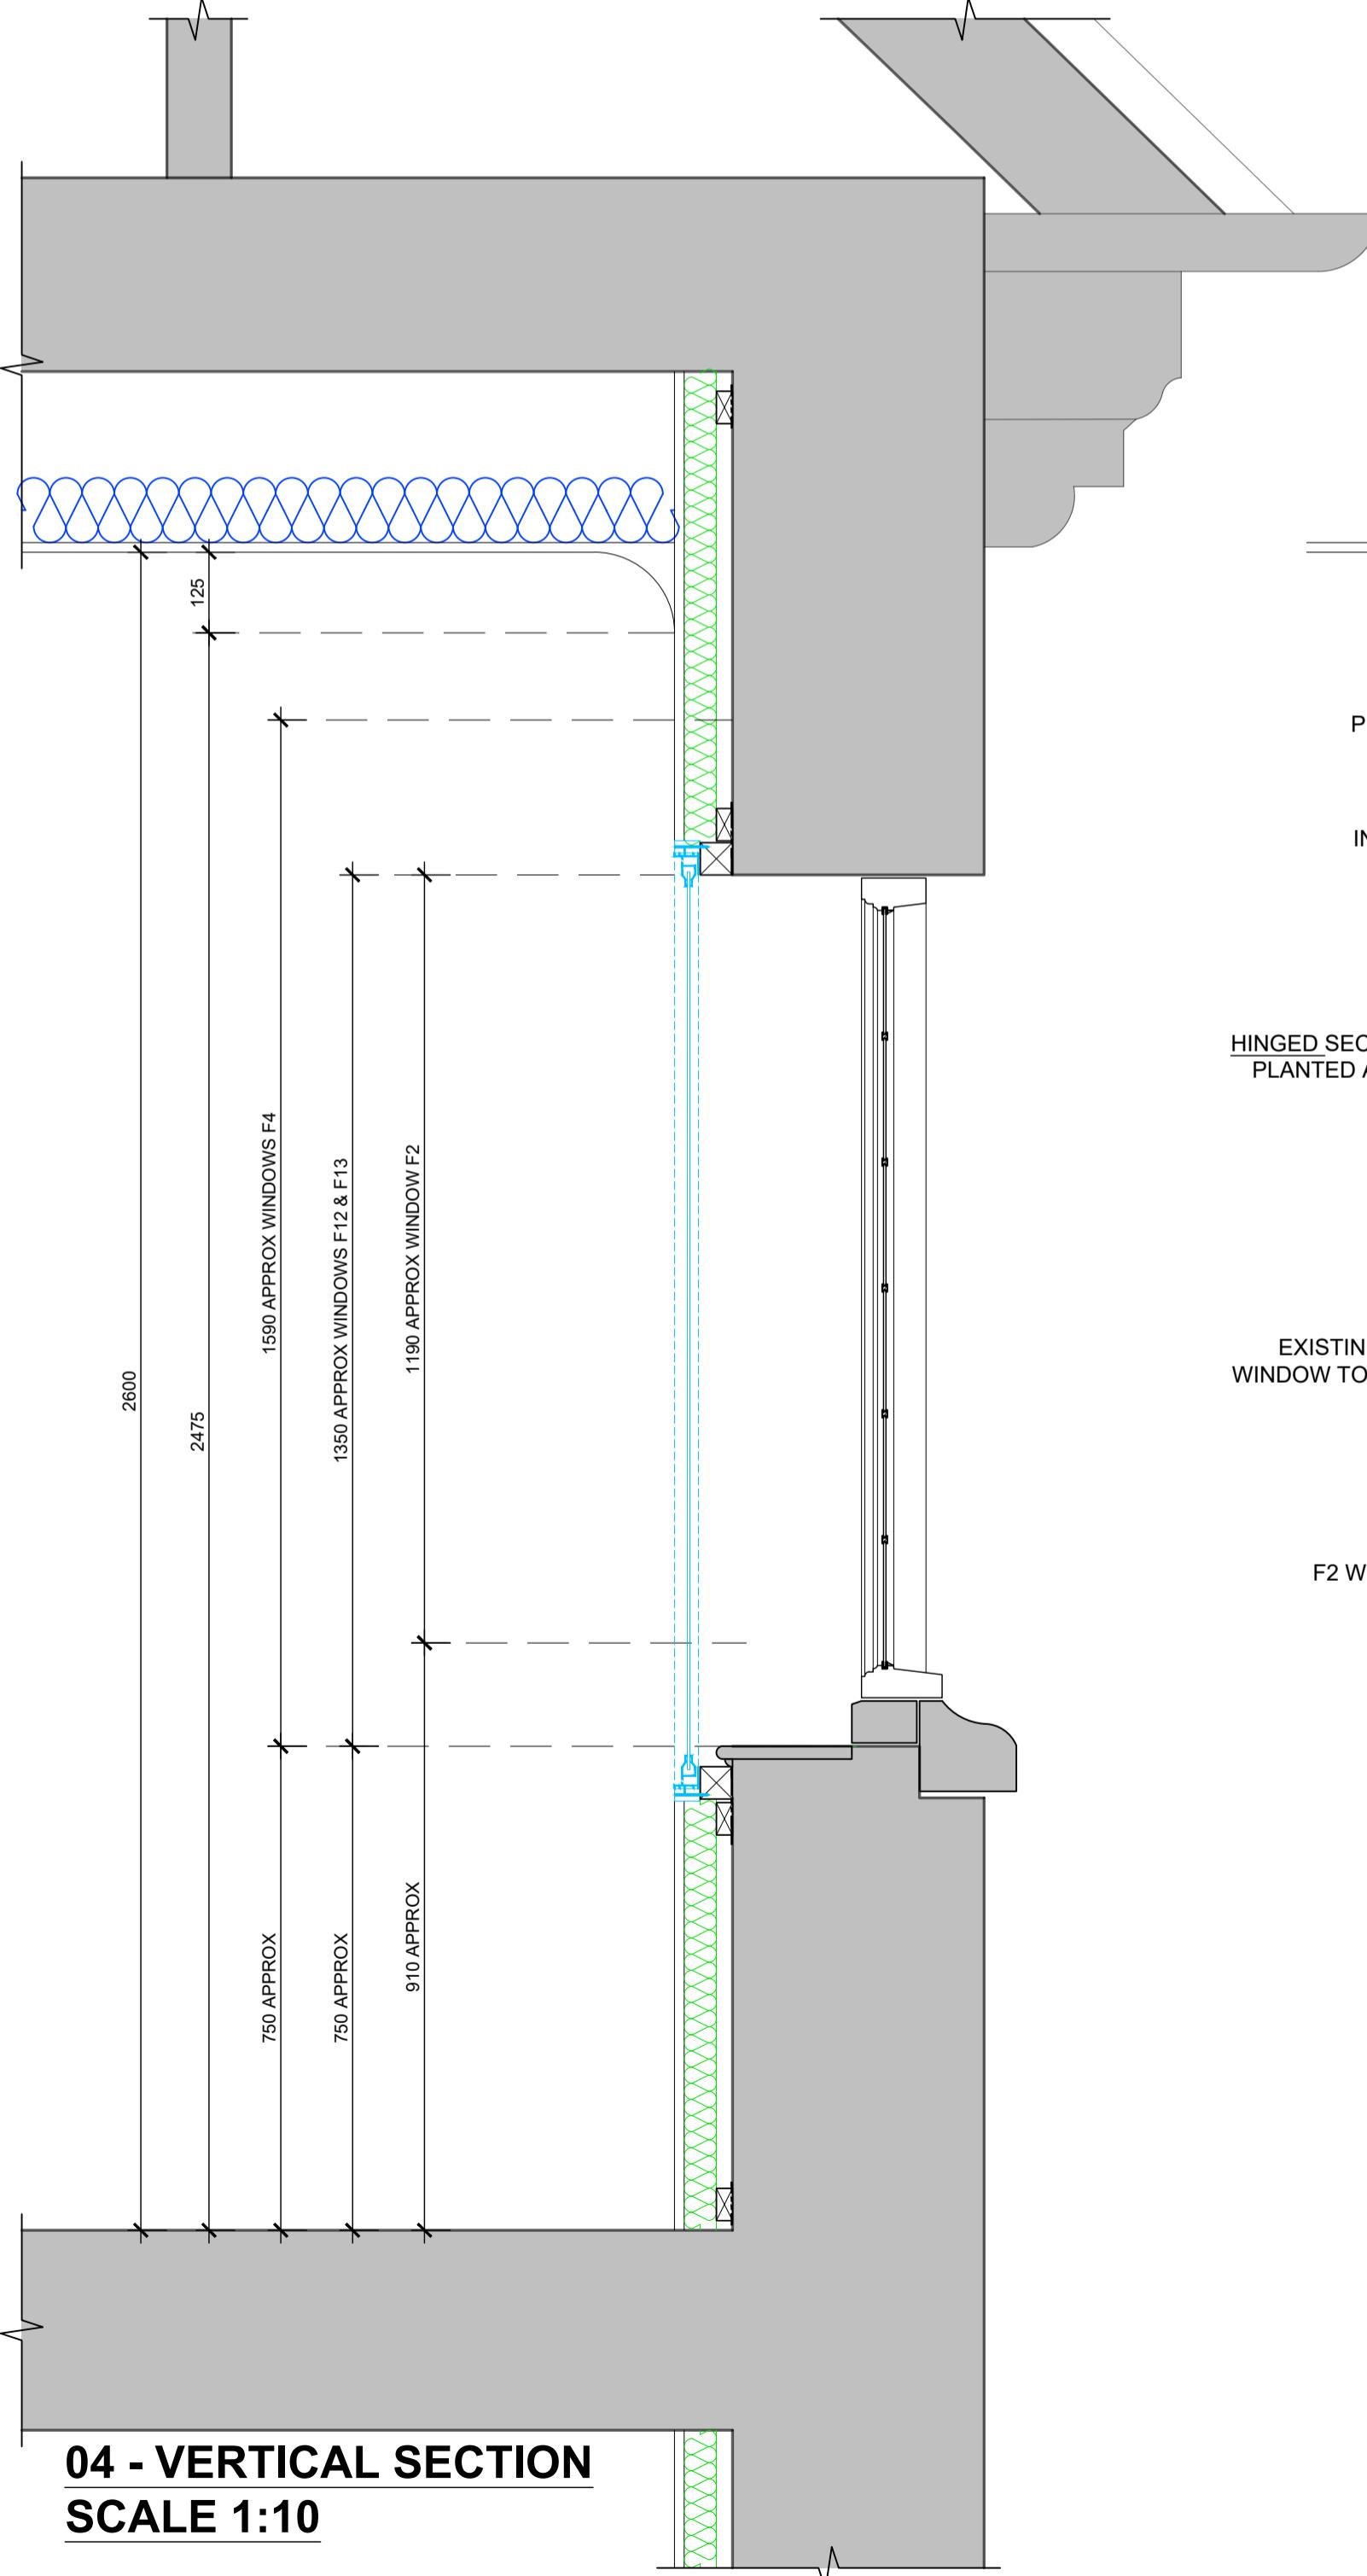

04 - VERTICAL SECTION  
SCALE 1:10

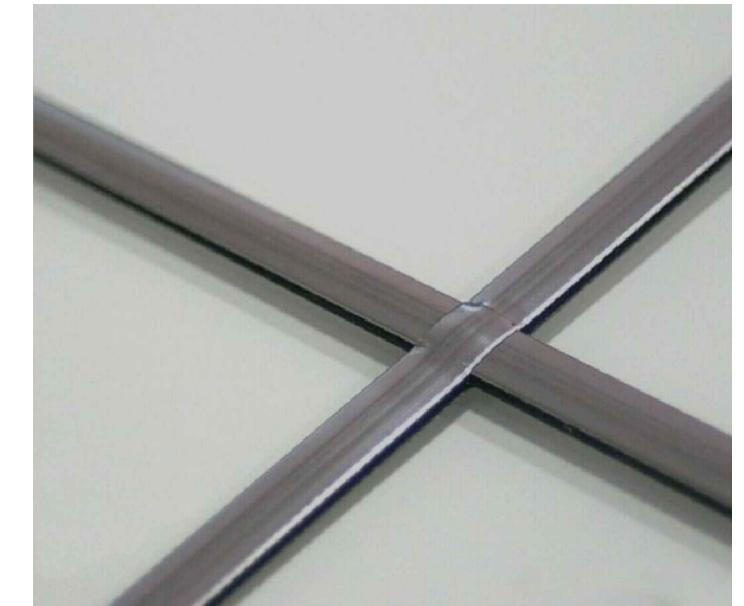

TYPICAL LEAD GLAZING BAR

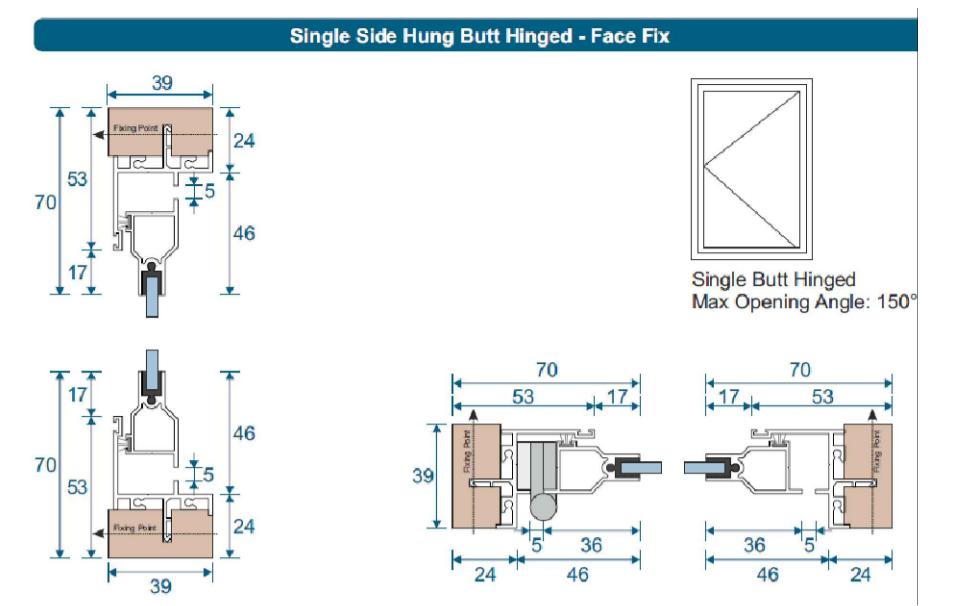

SECONDARY GLAZING FRAME DETAIL


WINDOW REF:  
F2, F4, F8, F12, F13

FOR LOCATION REFER TO DRAWING 11-003  
FIRST FLOOR PLAN.


SECONDARY GLAZING FRAME TO BE ALUMINUM  
- COLOUR WHITE TO MATCH EXISTING

SECONDARY GLAZING FRAME FIXED TO NEW  
38x38mm SOFTWOOD BATTENS TO GLAZING  
MANUFACTURERS GUIDANCE.


DISCLAIMER NOTE  
ADJACENT PROPERTIES AND BOUNDARIES ARE SHOWN FOR ILLUSTRATIVE PURPOSES ONLY AND HAVE NOT BEEN  
SURVEYED UNLESS OTHERWISE STATED.  
ALL AREAS SHOWN ARE APPROXIMATE AND SHOULD BE VERIFIED BEFORE FORMING THE BASIS OF A DECISION.  
DO NOT SCALE OTHER THAN FOR PLANNING APPLICATION PURPOSES.  
ALL DIMENSIONS MUST BE CHECKED BY THE CONTRACTOR BEFORE COMMENCING WORK ON SITE.  
NO DEVIATION FROM DRAWING WILL BE PERMITTED WITHOUT THE PRIOR WRITTEN CONSENT OF  
ASCOT DESIGN.  
THE COPYRIGHT OF THIS DRAWING RESTS WITH ASCOT DESIGN AND MAY NOT BE REPRODUCED IN ANY FORM  
WITHOUT THE PRIOR WRITTEN CONSENT OF ASCOT DESIGN.  
GROUND FLOOR SLABS, FOUNDATIONS, SUB-STRUCTURES, ETC. ALL WORK BELOW GROUND LEVEL IS SHOWN  
PROVISIONALLY. INSPECTION OF GROUND CONDITIONS IS ESSENTIAL PRIOR TO WORK COMMENCING.  
REASSESSMENT IS ESSENTIAL WHEN THE GROUND CONDITIONS ARE APPARENT, AND REDESIGN MAY BE  
NECESSARY IN THE LIGHT OF THE INSPECTION. THE CONTRACTOR IS RESPONSIBLE FOR ESTABLISHING THE SOIL AND  
SUB-SOIL CONDITIONS RESTS WITH THE CONTRACTOR.

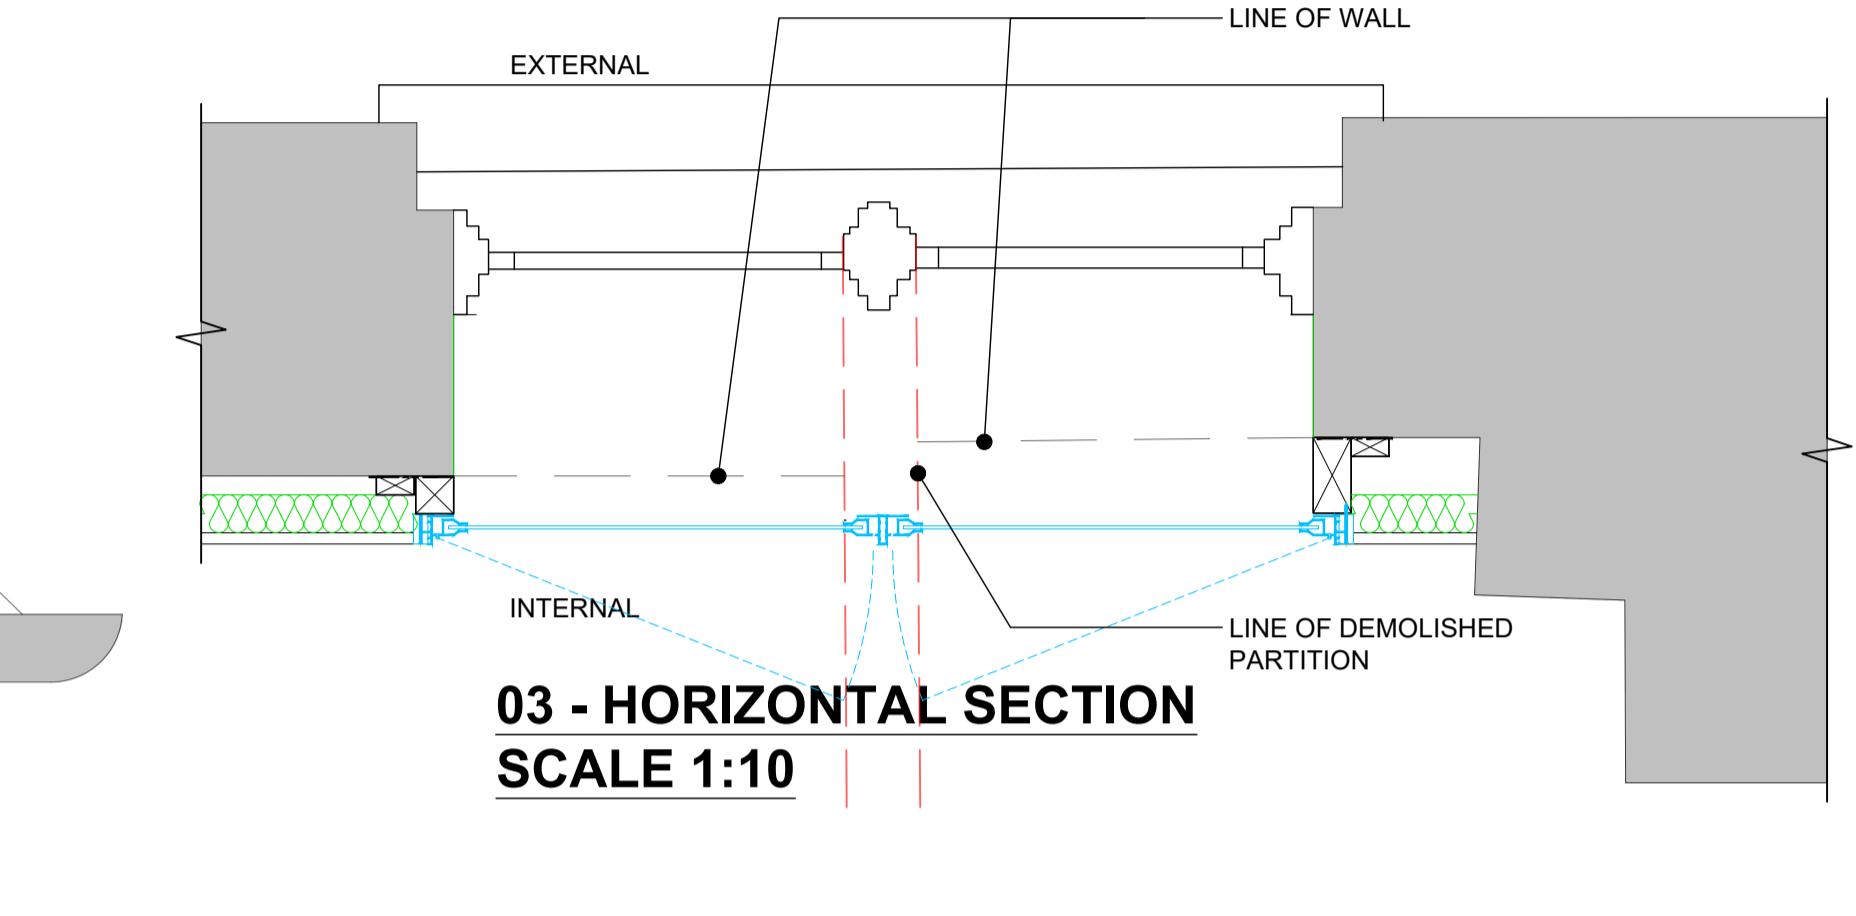


03 - HORIZONTAL SECTION  
SCALE 1:10

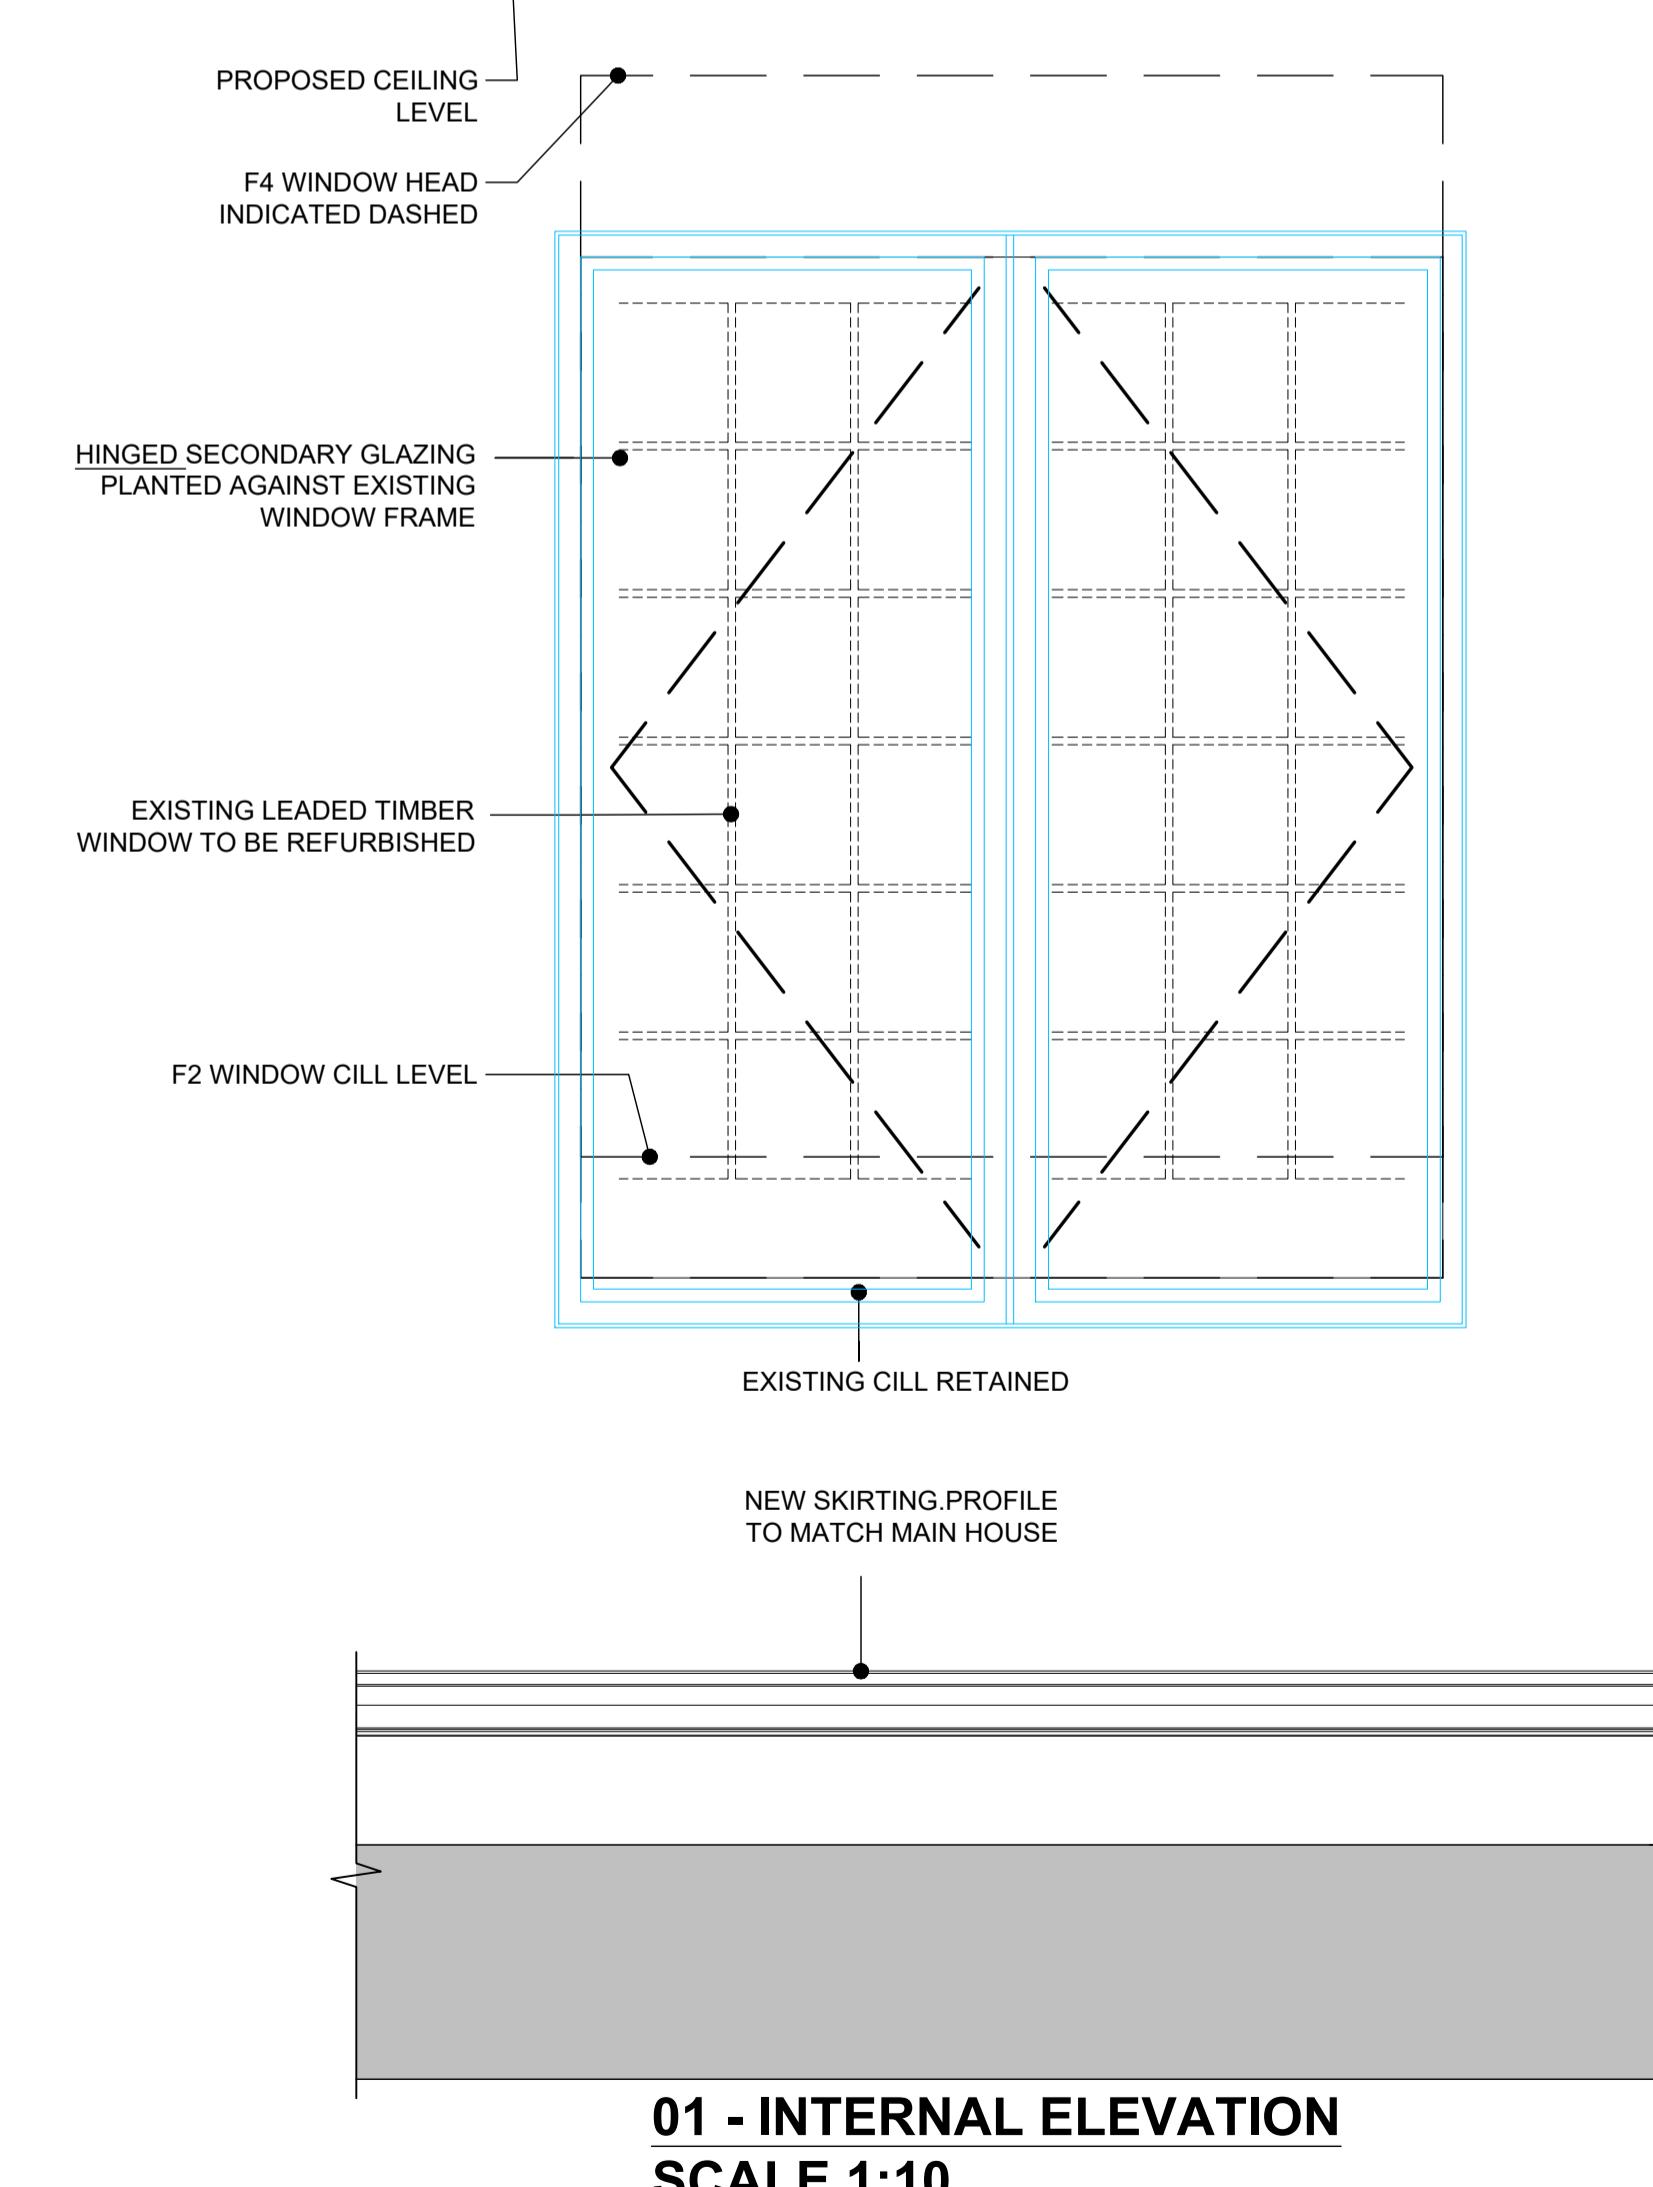


01 - INTERNAL ELEVATION  
SCALE 1:10

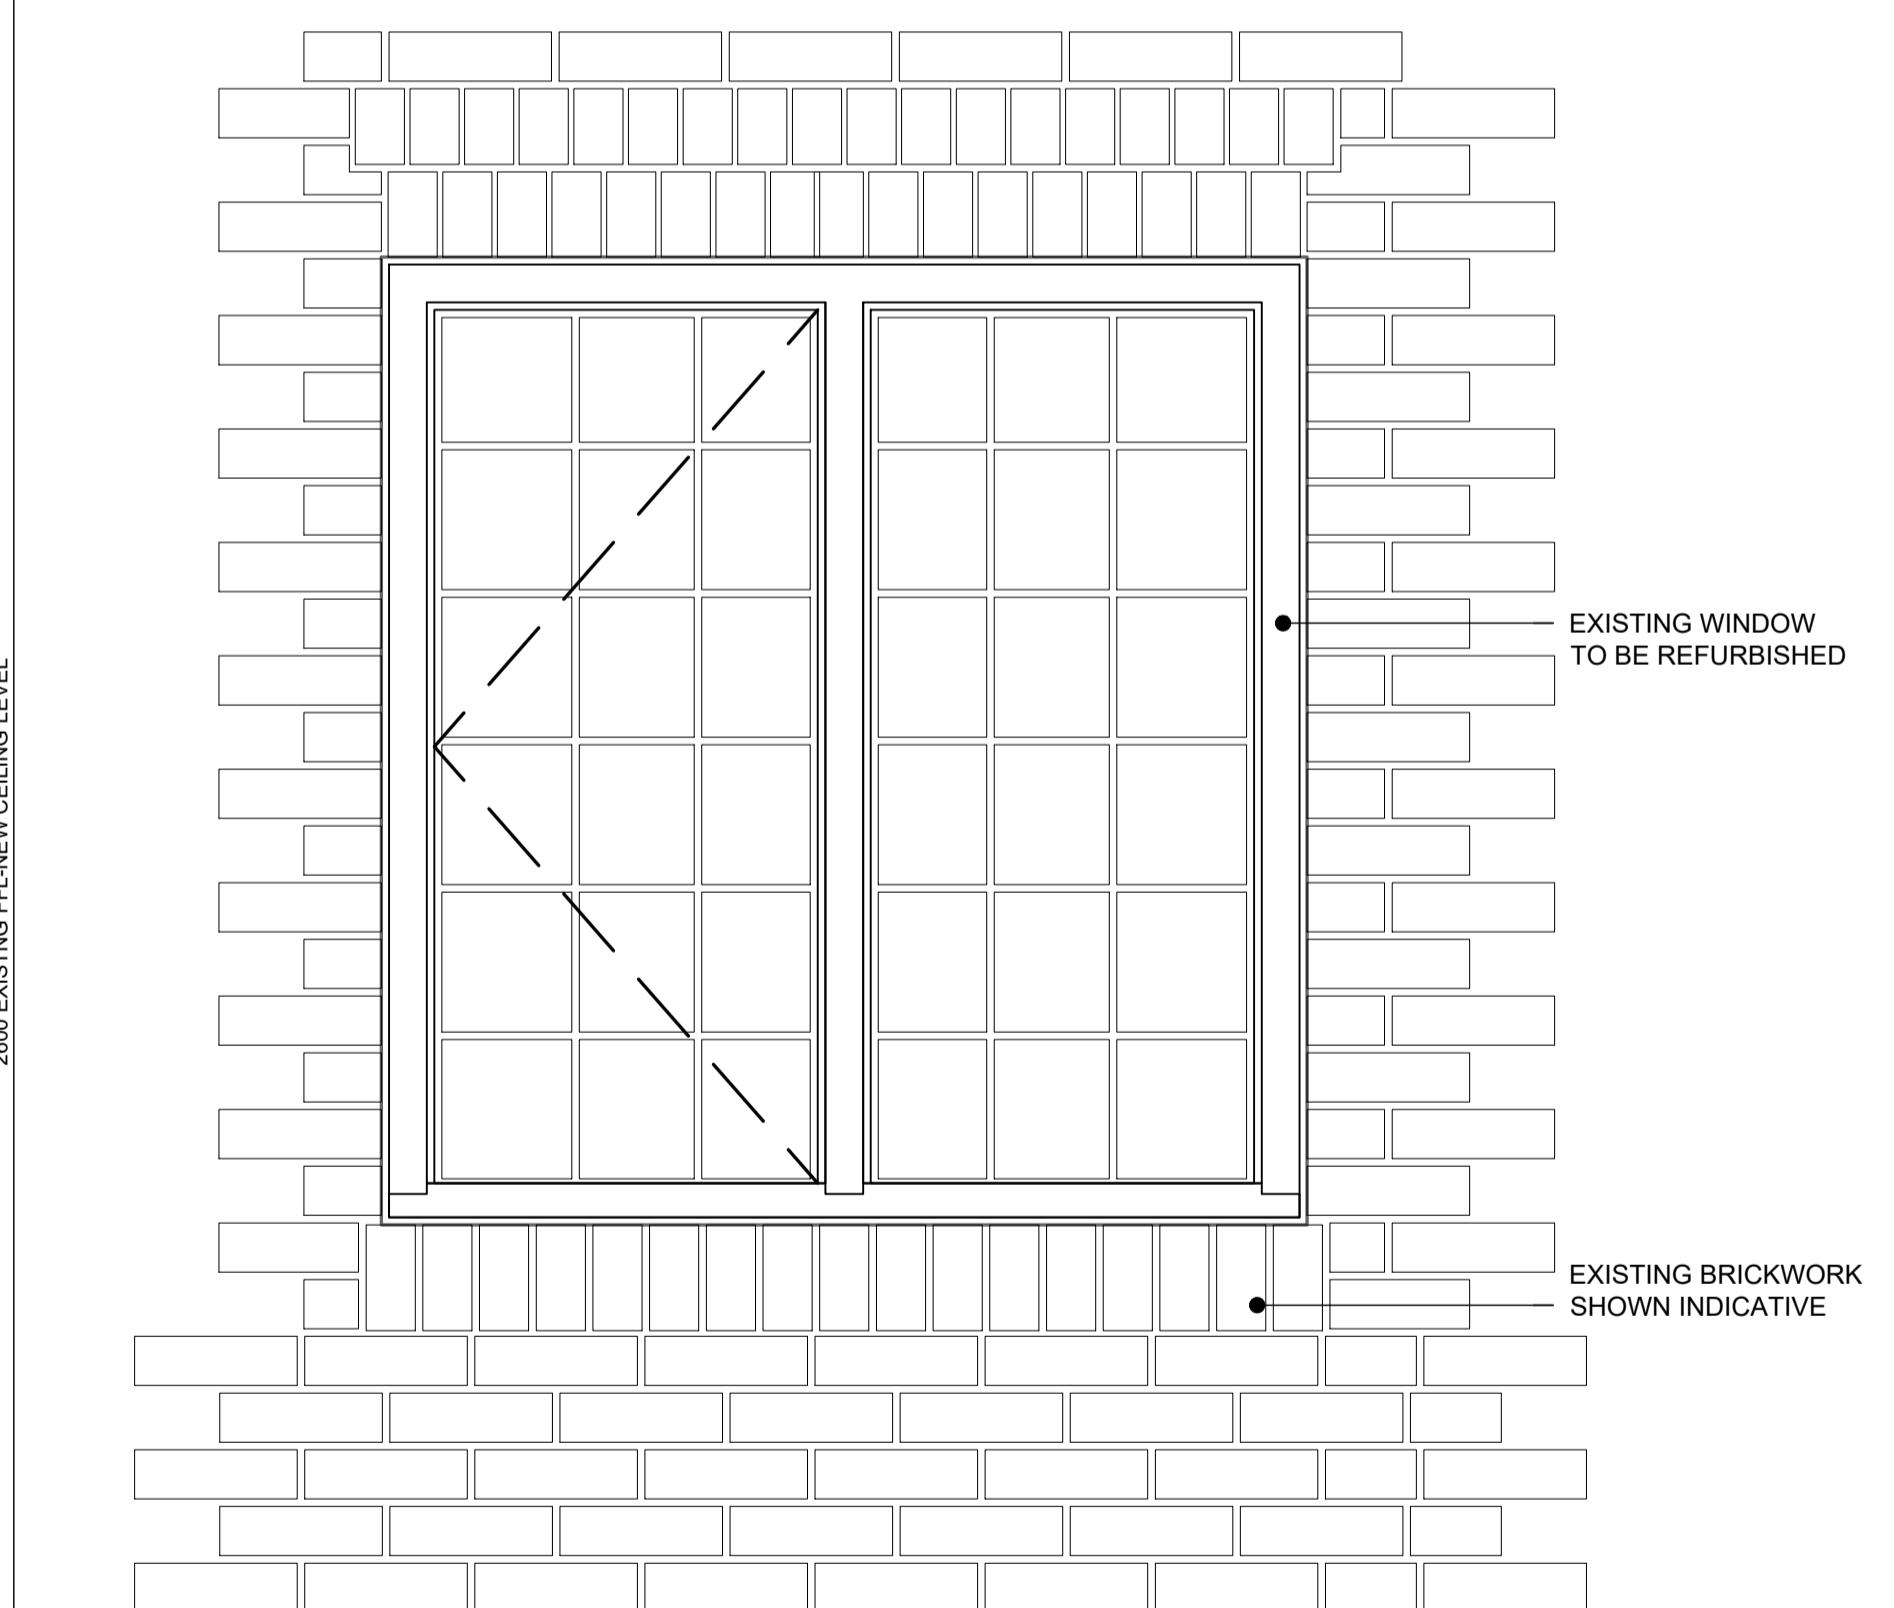


02 - EXTERNAL ELEVATION  
SCALE 1:10

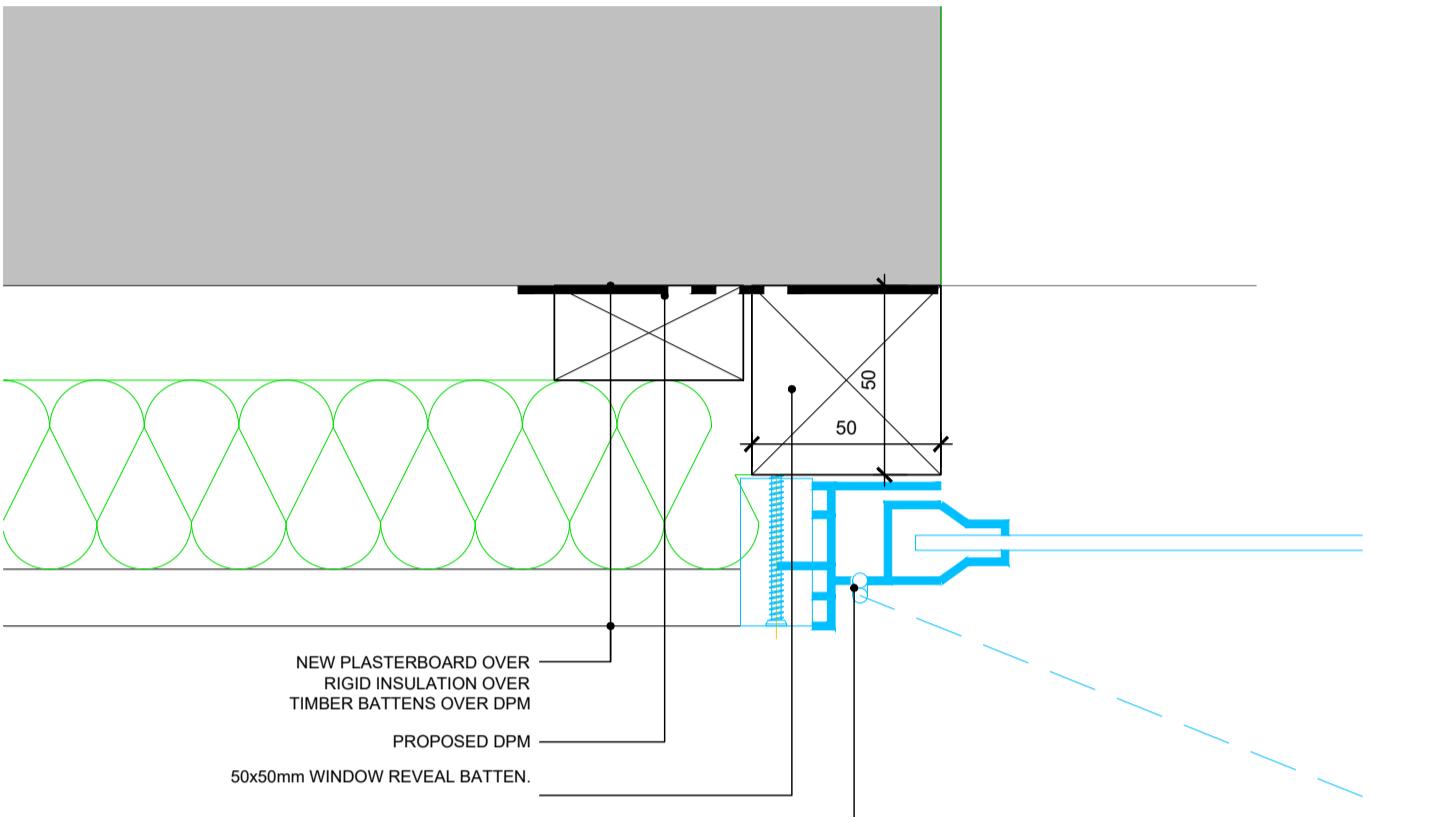

05 - REVEAL DETAIL  
SCALE 1:2

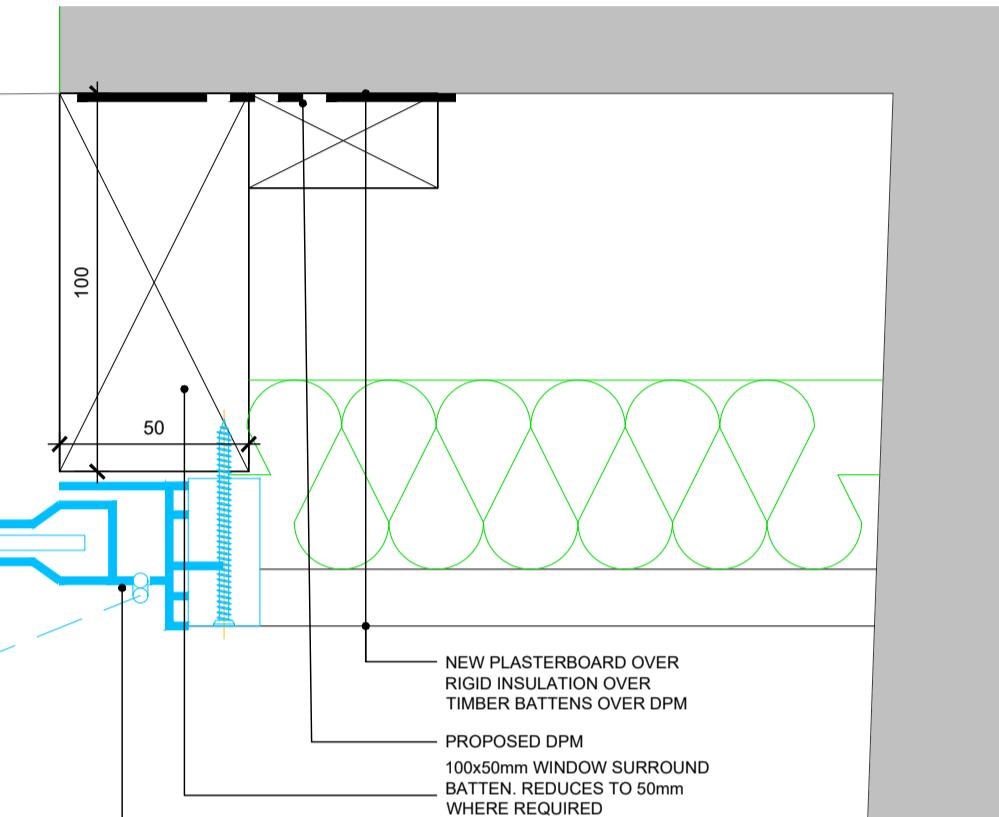

06 - HEAD & REVEAL DETAIL  
SCALE 1:2

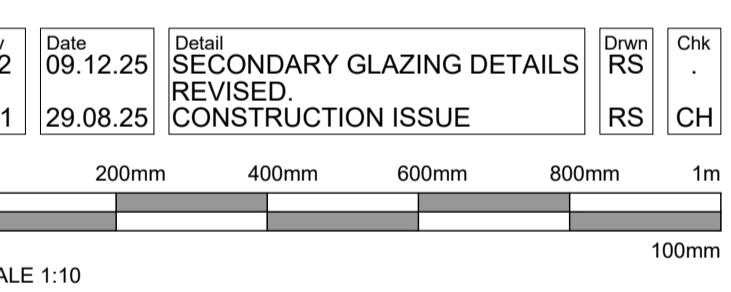

ASCOT DESIGN  
Timeless architecture

HEAD OFFICE  
Ashurst Manor,  
Ashurst Park, Church  
Lane, Sunninghill,  
Ascot, SL5 7DQ  
Tel: 01344 299 330

MANCHESTER  
No. 1 Booths Park,  
Chelford Park,  
Knutsford,  
WA16 8GS  
Tel: 01655 756 147

LONDON  
29 Farm Street,  
Mayfair,  
London,  
W1J 5RL  
Tel: 020 39940015

Email: info@ascotdesign.com



Client  
MR STEVE HICKS

Project Title  
THE MOAT HOUSE, BIGGS LANE,  
ARBORFIELD, WOKINGHAM RG29LN

Drawing Title  
EXISTING WINDOW AND  
SECONDARY GLAZING DETAILS SHEET 10

Scale  
1:10@ A1  
Date  
JUN 2025  
Drawn  
RJS  
Rev  
C2  
Job N°  
25-J4803  
Drawing N°  
16-015

The Copyright in this document and design is confidential to  
and the property of Ascot Design Limited.