


PHOTO OF EXISTING WINDOW FRAME



TYPICAL LEAD GLAZING BAR

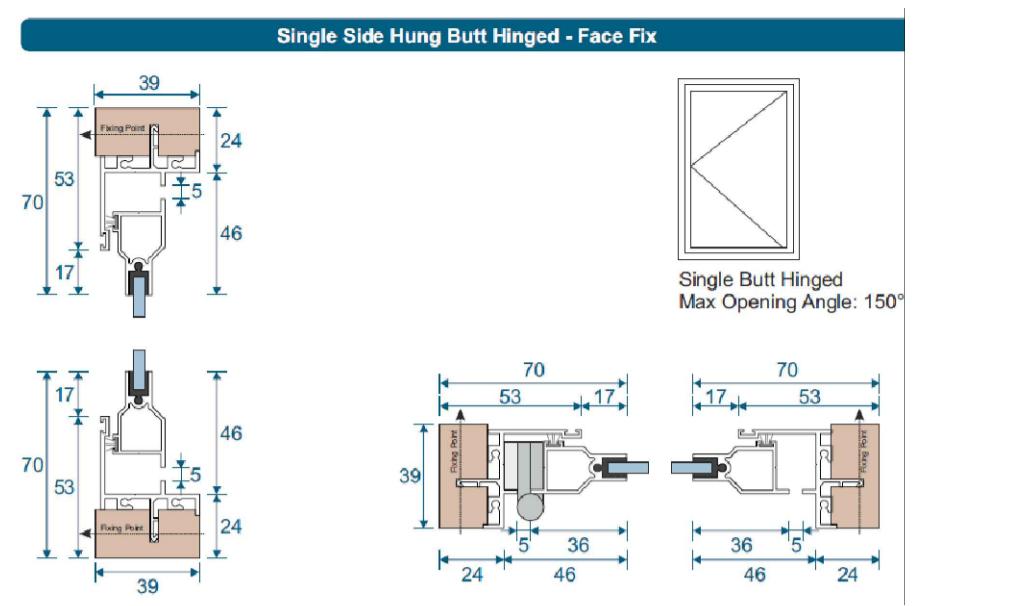

SECONDARY GLAZING FRAME DETAIL


WINDOW REF:  
F3

FOR LOCATION REFER TO DRAWING 11-003  
FIRST FLOOR PLAN.


SECONDARY GLAZING FRAME TO BE ALUMINUM  
- COLOUR WHITE TO MATCH EXISTING

SECONDARY GLAZING FRAME FIXED TO NEW  
38x38mm SOFTWOOD BATTENS TO GLAZING  
MANUFACTURERS GUIDANCE.


DISCLAIMER NOTE  
ADJACENT PROPERTIES AND BOUNDARIES ARE SHOWN FOR ILLUSTRATIVE PURPOSES ONLY AND HAVE NOT BEEN  
SURVEYED UNLESS OTHERWISE STATED  
ALL AREAS SHOWN ARE APPROXIMATE AND SHOULD BE VERIFIED BEFORE FORMING THE BASIS OF A DECISION  
DO NOT SCALE OTHER THAN FOR PRINTING APPLICATION PURPOSES  
ALL DIMENSIONS MUST BE CHECKED BY THE CONTRACTOR BEFORE COMMENCING WORK ON SITE  
NO DEVIATION FROM DRAWING WILL BE PERMITTED WITHOUT THE PRIOR WRITTEN CONSENT OF  
ASCOT DESIGN  
THE COPYRIGHT OF THIS DRAWING RESTS WITH ASCOT DESIGN AND MAY NOT BE REPRODUCED IN ANY FORM  
WITHOUT THE PRIOR WRITTEN CONSENT OF ASCOT DESIGN  
GROUND FLOOR SLABS, FOUNDATIONS, SUB-STRUCTURES, ETC. ALL WORK BELOW GROUND LEVEL IS SHOWN  
PROVISIONALLY. INSPECTION OF GROUND CONDITIONS IS ESSENTIAL PRIOR TO WORK COMMENCING.  
REASSESSMENT IS ESSENTIAL WHEN THE GROUND CONDITIONS ARE APPARENT, AND REDESIGN MAY BE  
NECESSARY IN THE LIGHT OF GROUND CONDITIONS. IT IS THE CONTRACTOR'S RESPONSIBILITY TO ESTABLISH THE SOIL AND  
SUB-SOIL CONDITIONS RESTS WITH THE CONTRACTOR

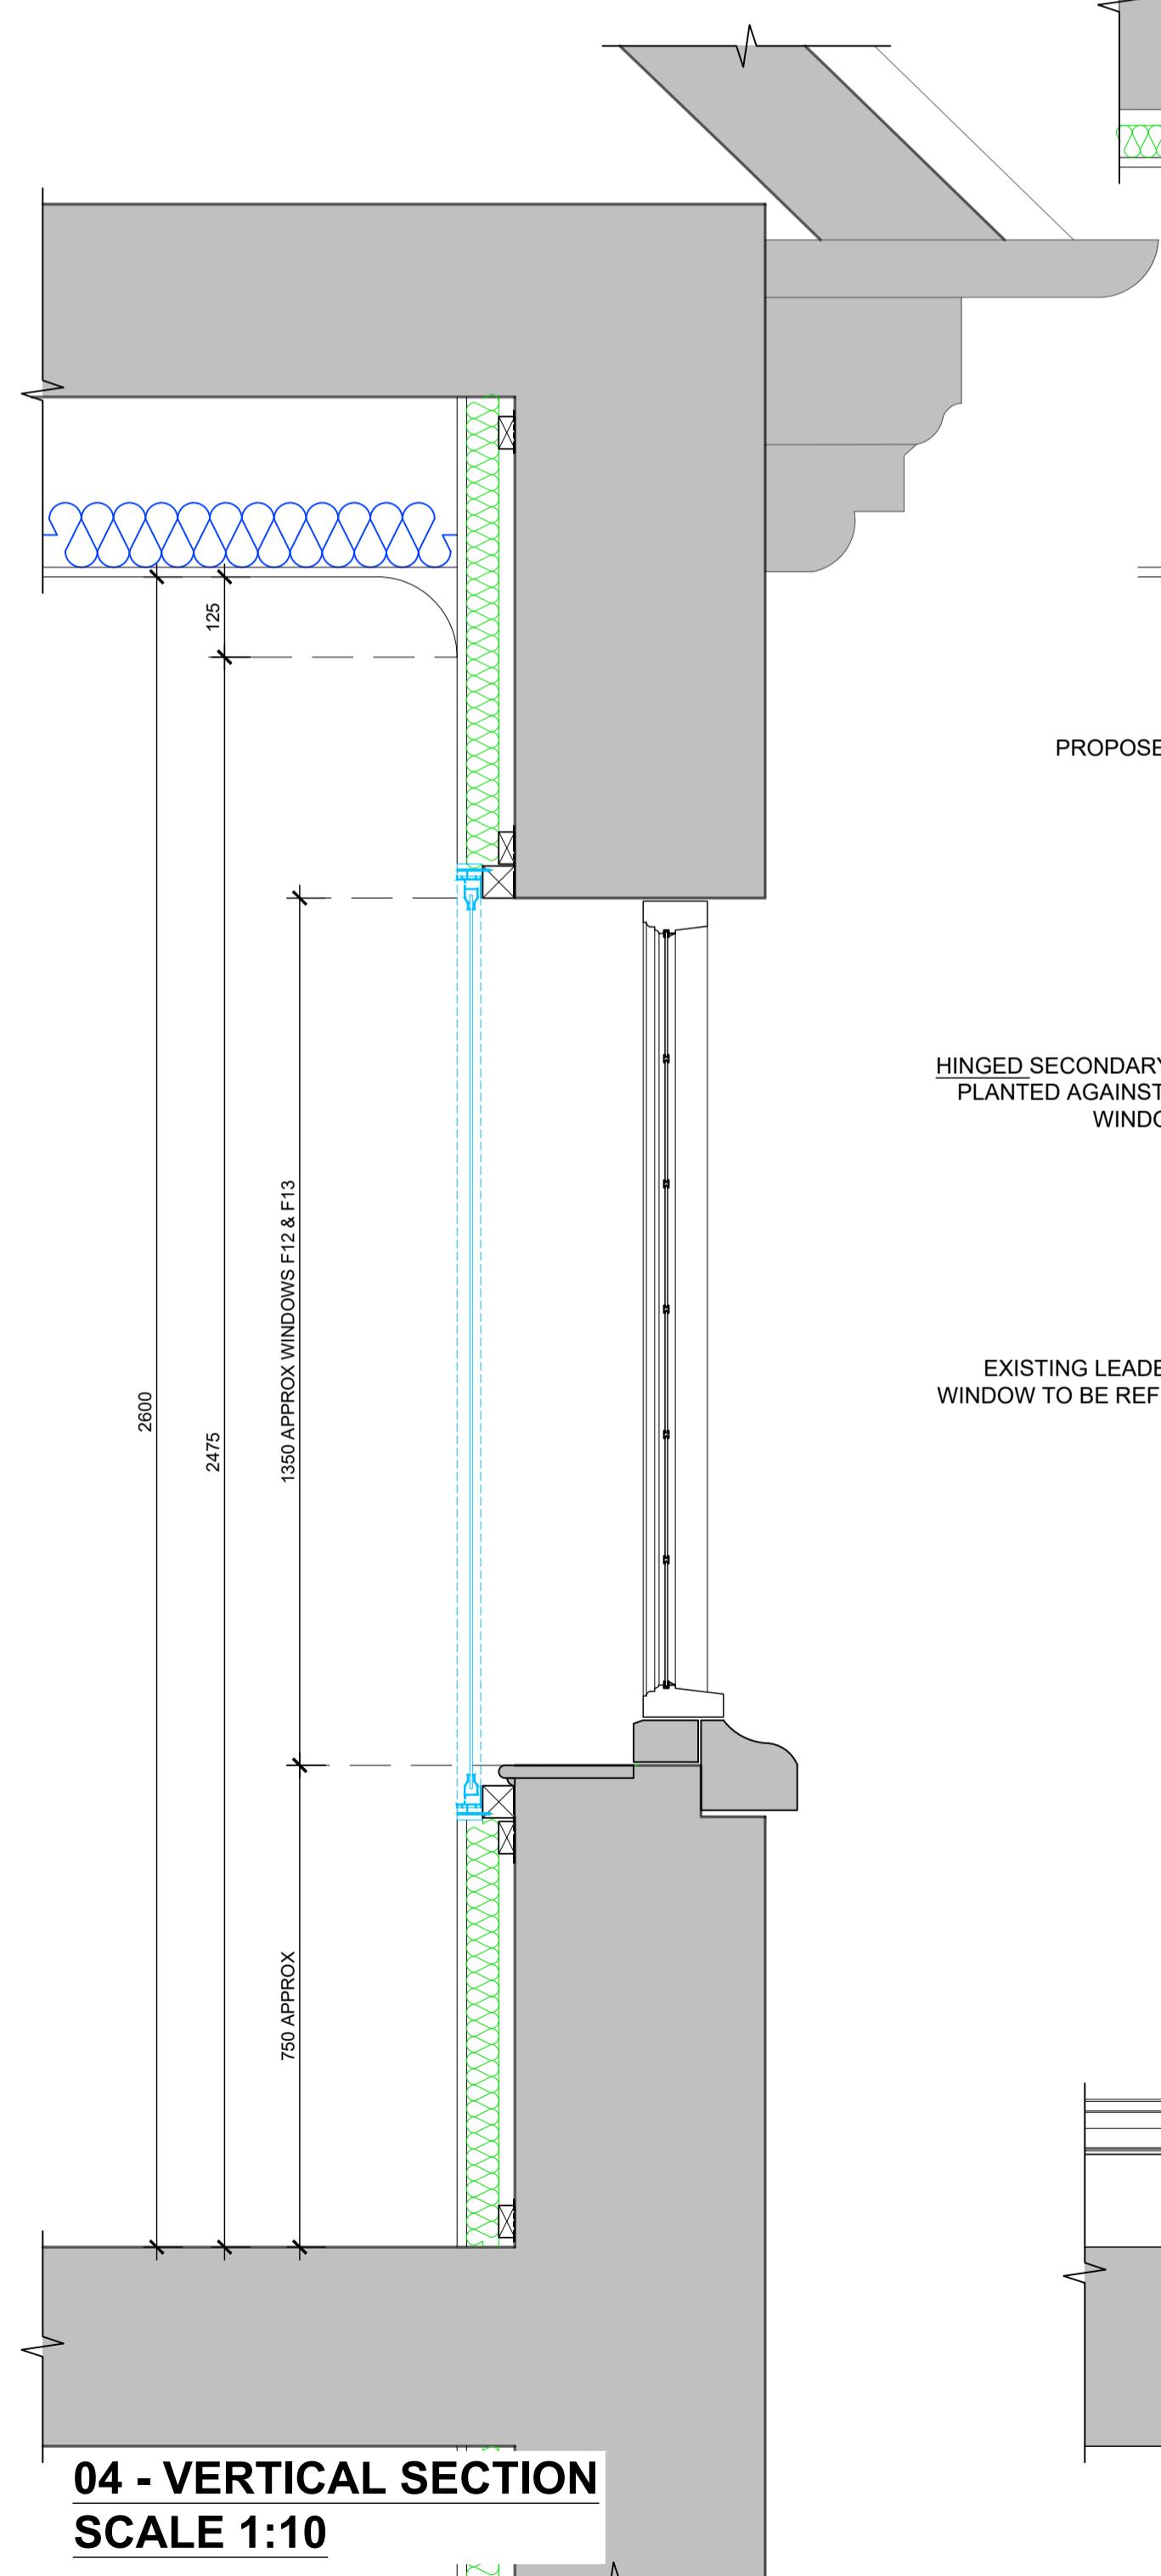


04 - VERTICAL SECTION  
SCALE 1:10

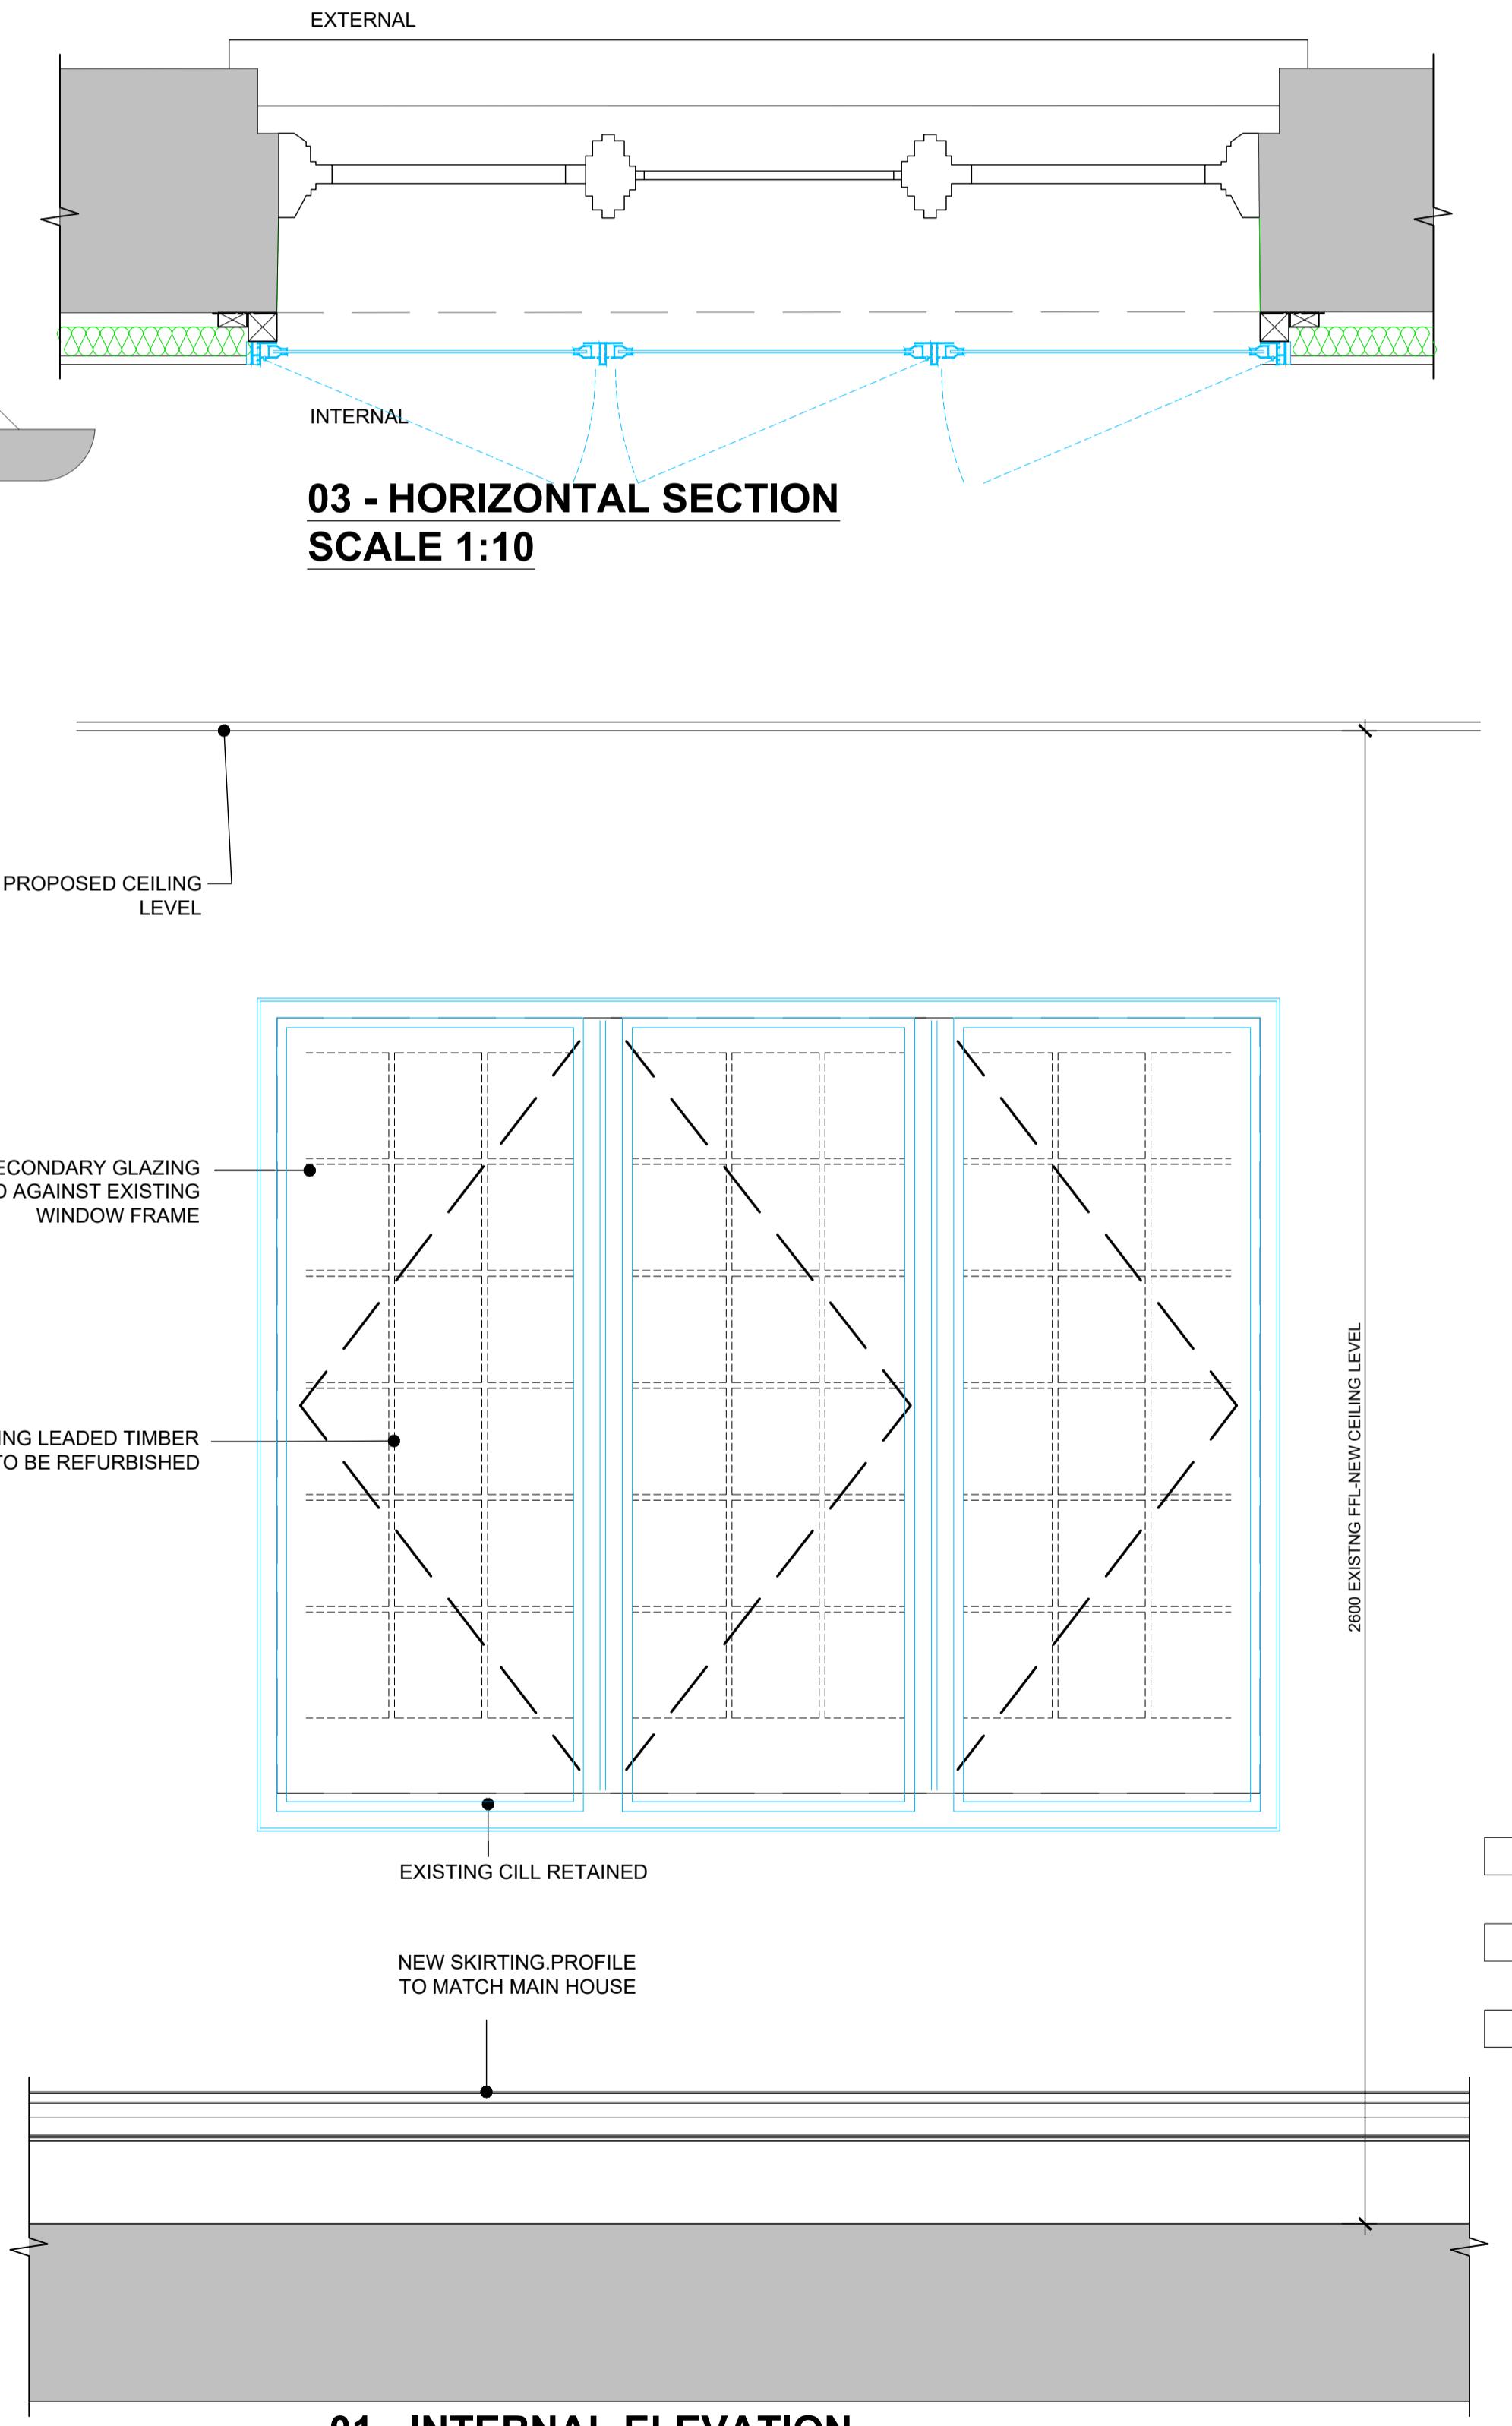


01 - INTERNAL ELEVATION  
SCALE 1:10

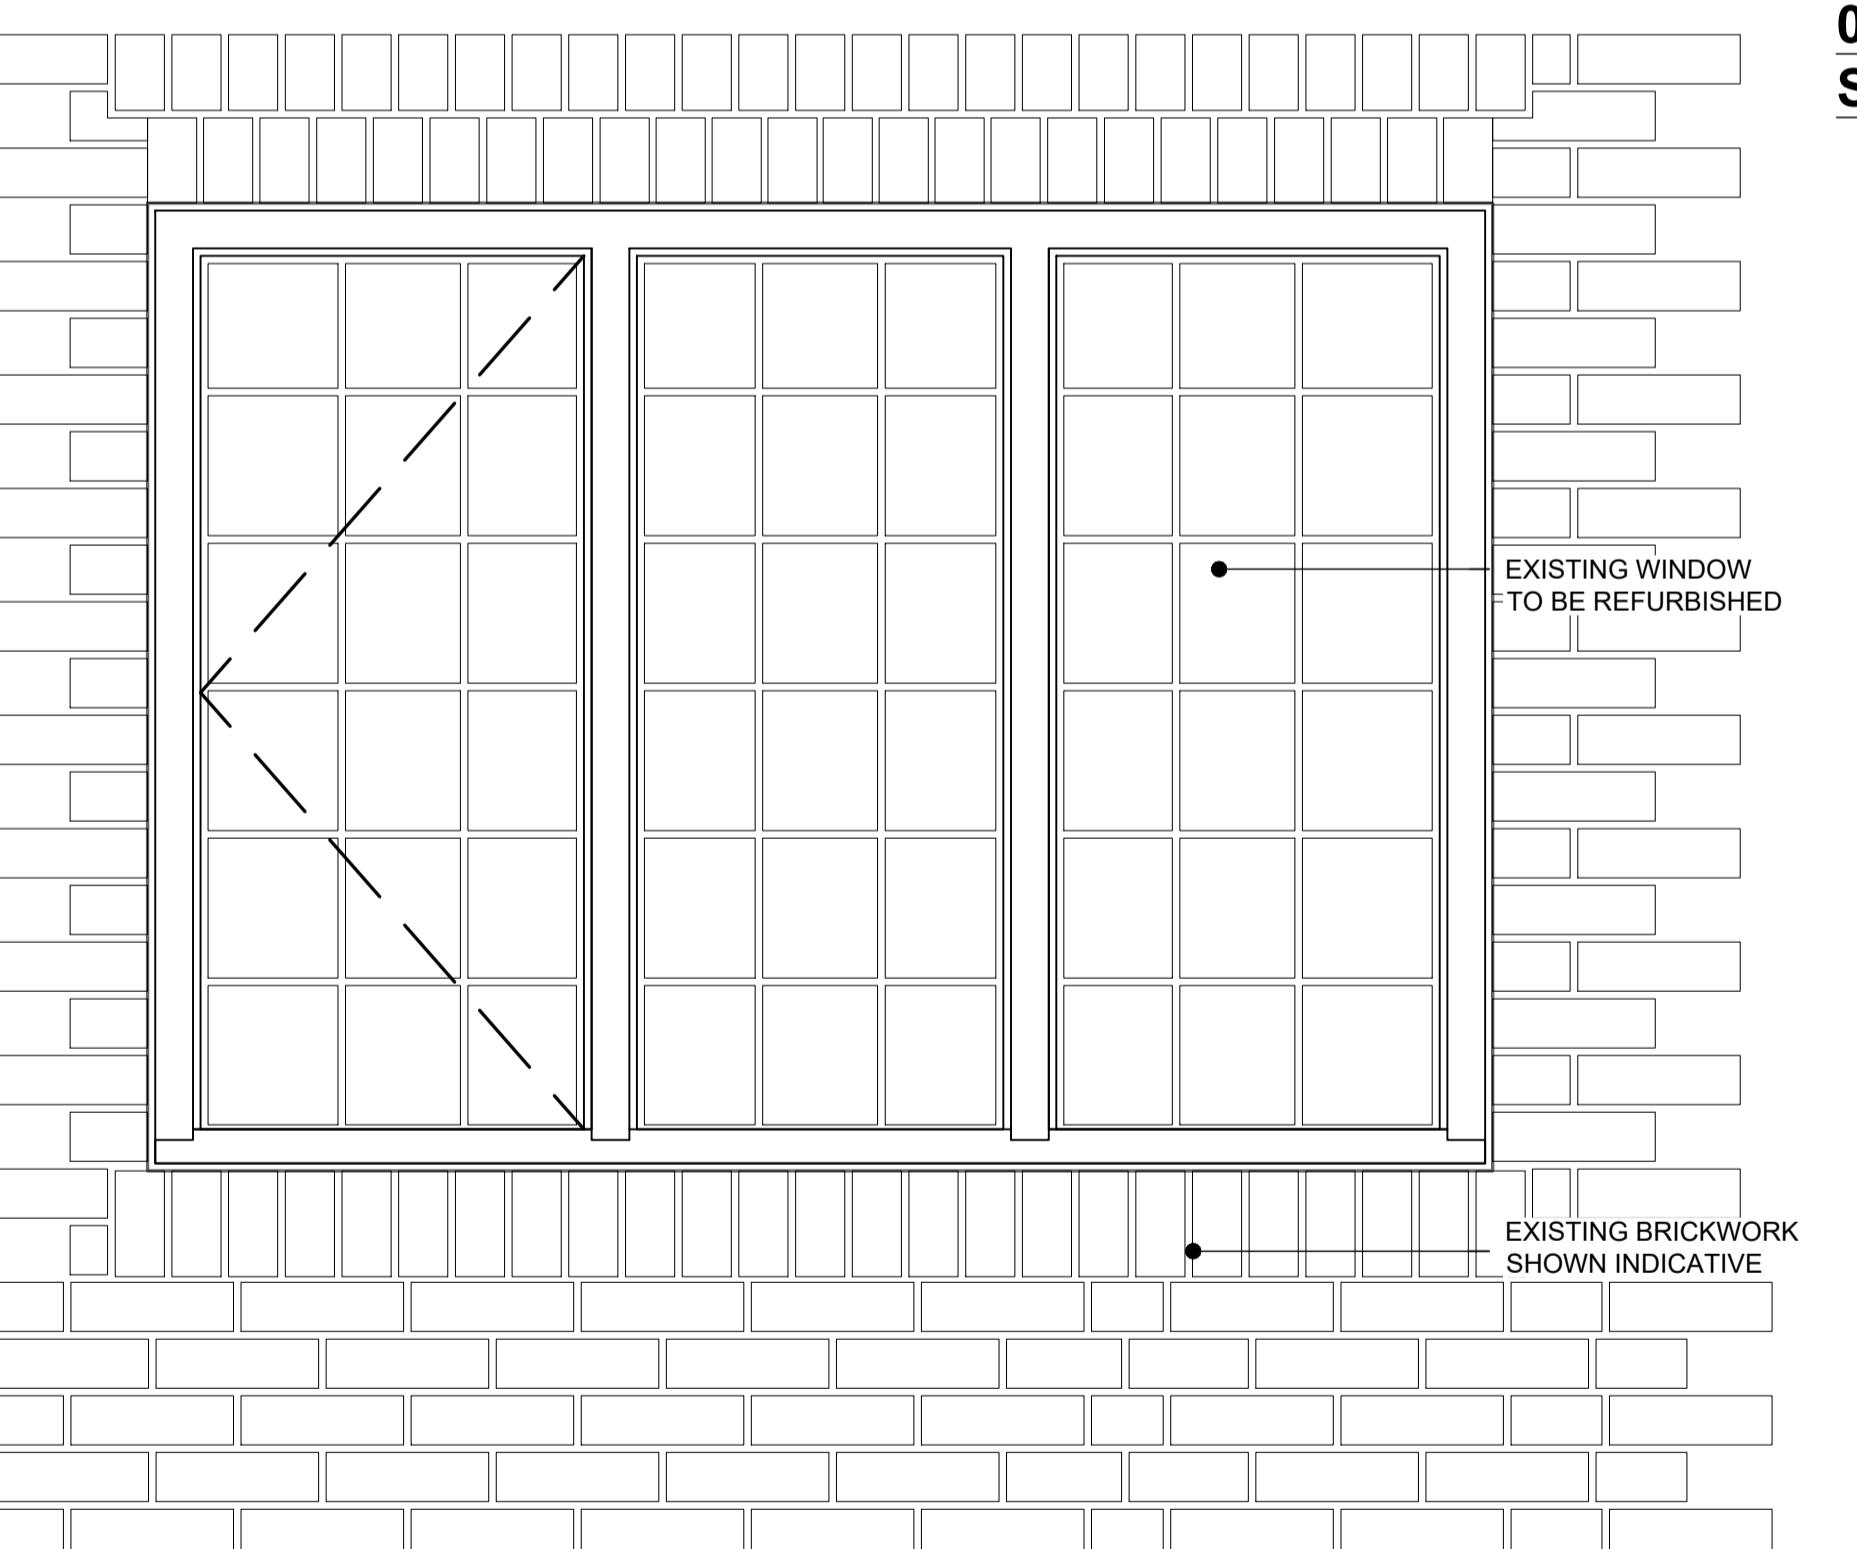

02 - EXTERNAL ELEVATION  
SCALE 1:10

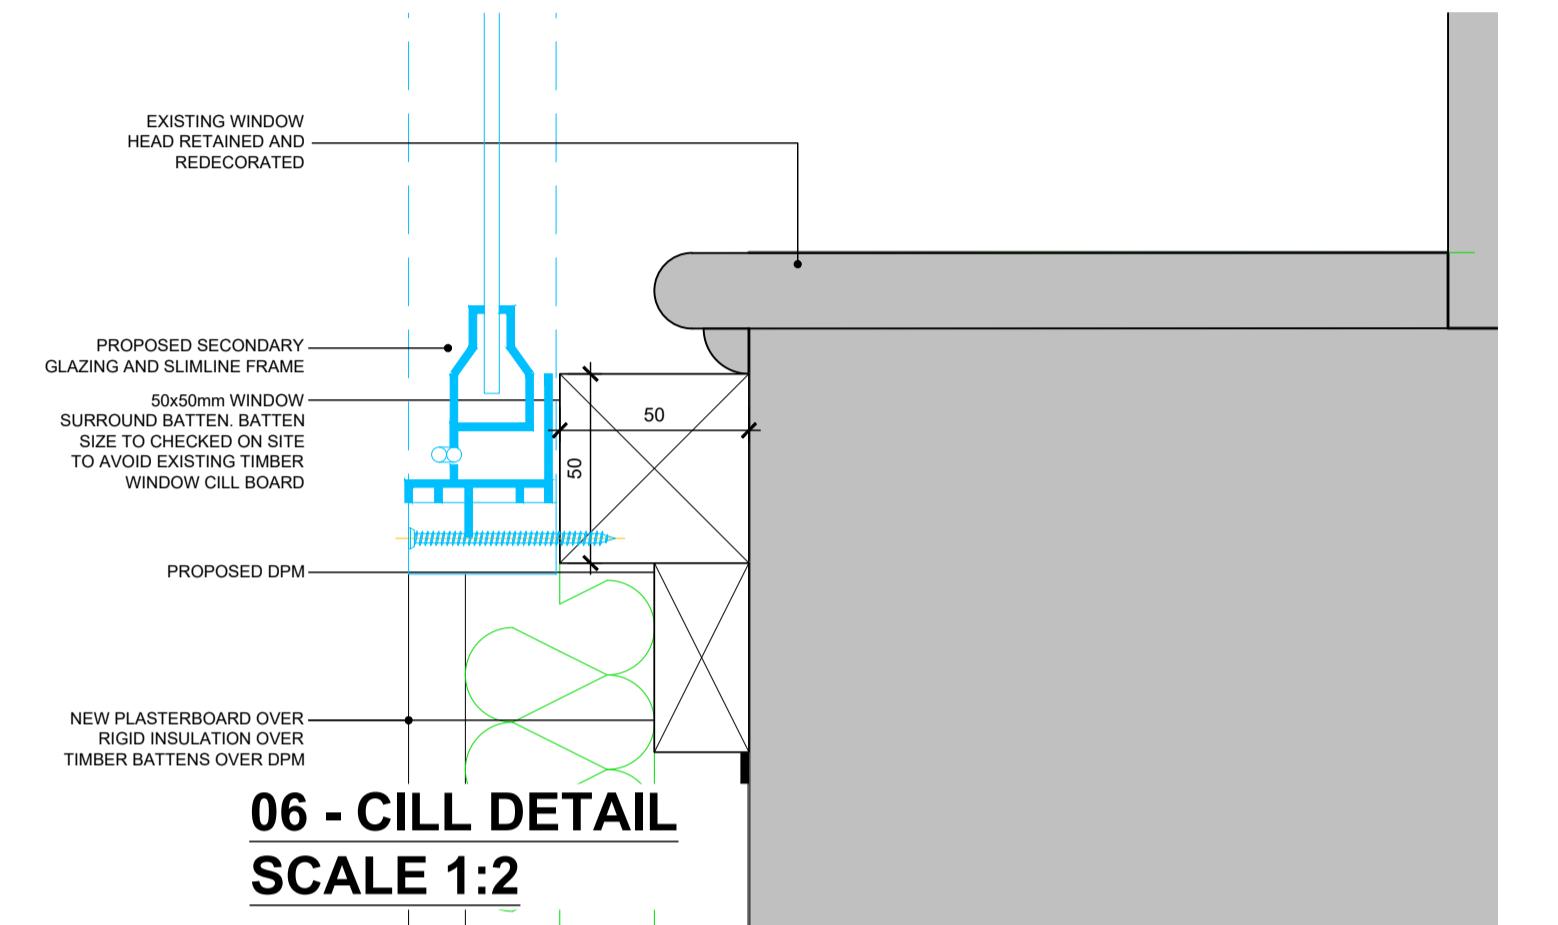

06 - CILL DETAIL  
SCALE 1:2

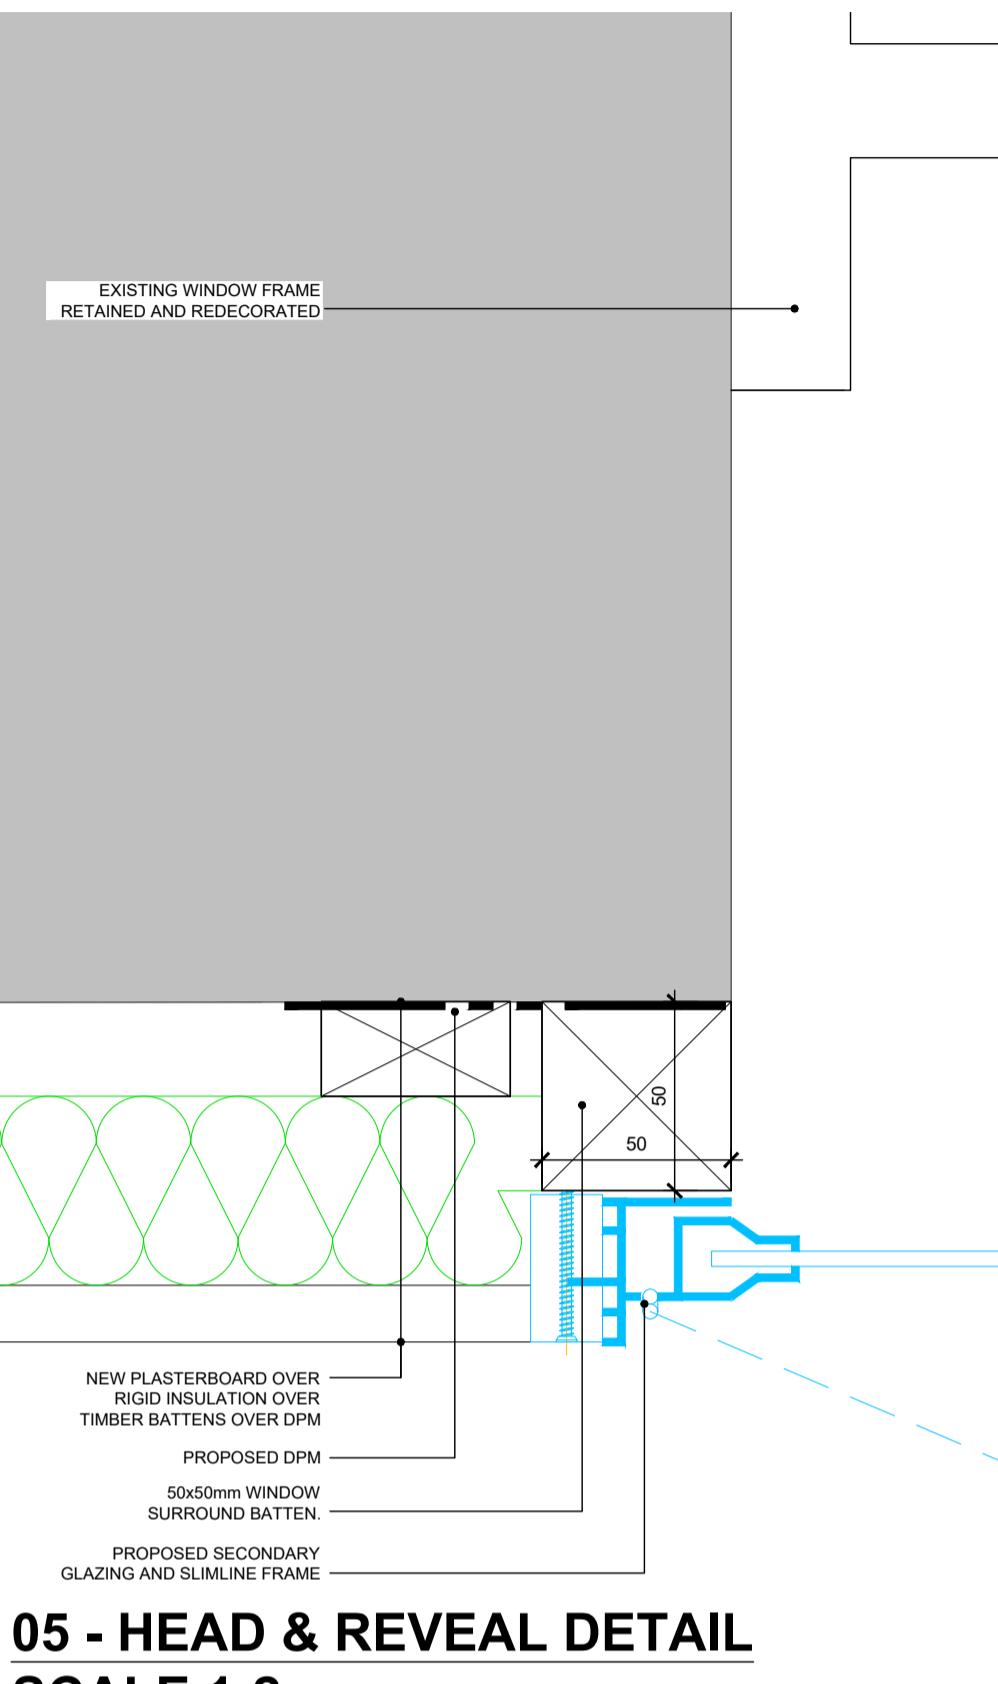

05 - HEAD & REVEAL DETAIL  
SCALE 1:2

| Rev | Date     | Detail                          | Drawn | Chk |
|-----|----------|---------------------------------|-------|-----|
| C2  | 09.12.25 | SECONDARY GLAZING DETAILS REVIS | RS    | CH  |
| C1  | 29.08.25 | CONSTRUCTION ISSUE              | RS    | CH  |

0 200mm 400mm 600mm 800mm 1m  
0 100mm

SCALE 1:10

Status CONSTRUCTION

**ascot design** Timeless architecture

HEAD OFFICE  
Ashurst Manor,  
Ashurst Park, Church  
Lane, Sunninghill,  
Ascot, SL5 7DQ  
Tel: 01344 299 330

MANCHESTER  
29 Booths Park,  
Chelford, Knutsford,  
WA16 8GS  
Tel: 01665 756 147

LONDON  
29 Farm Street,  
Mayfair,  
London,  
W1J 5RL  
Tel: 020 39940015

Email: info@ascotdesign.com  
www.ascotdesign.com



Client MR STEVE HICKS

Project Title THE MOAT HOUSE, BIGGS LANE,  
ARBORFIELD, WOKINGHAM RG29LN

Drawing Title EXISTING WINDOW AND  
SECONDARY GLAZING DETAILS SHEET 11

Scale 1:10@ A1 Date JUN 2025 Drawn RJS Rev C2

Job N° 25-J4803 Drawing N°. 16-016

The Copyright in this document and design is confidential to  
and the property of Ascot Design Limited.