


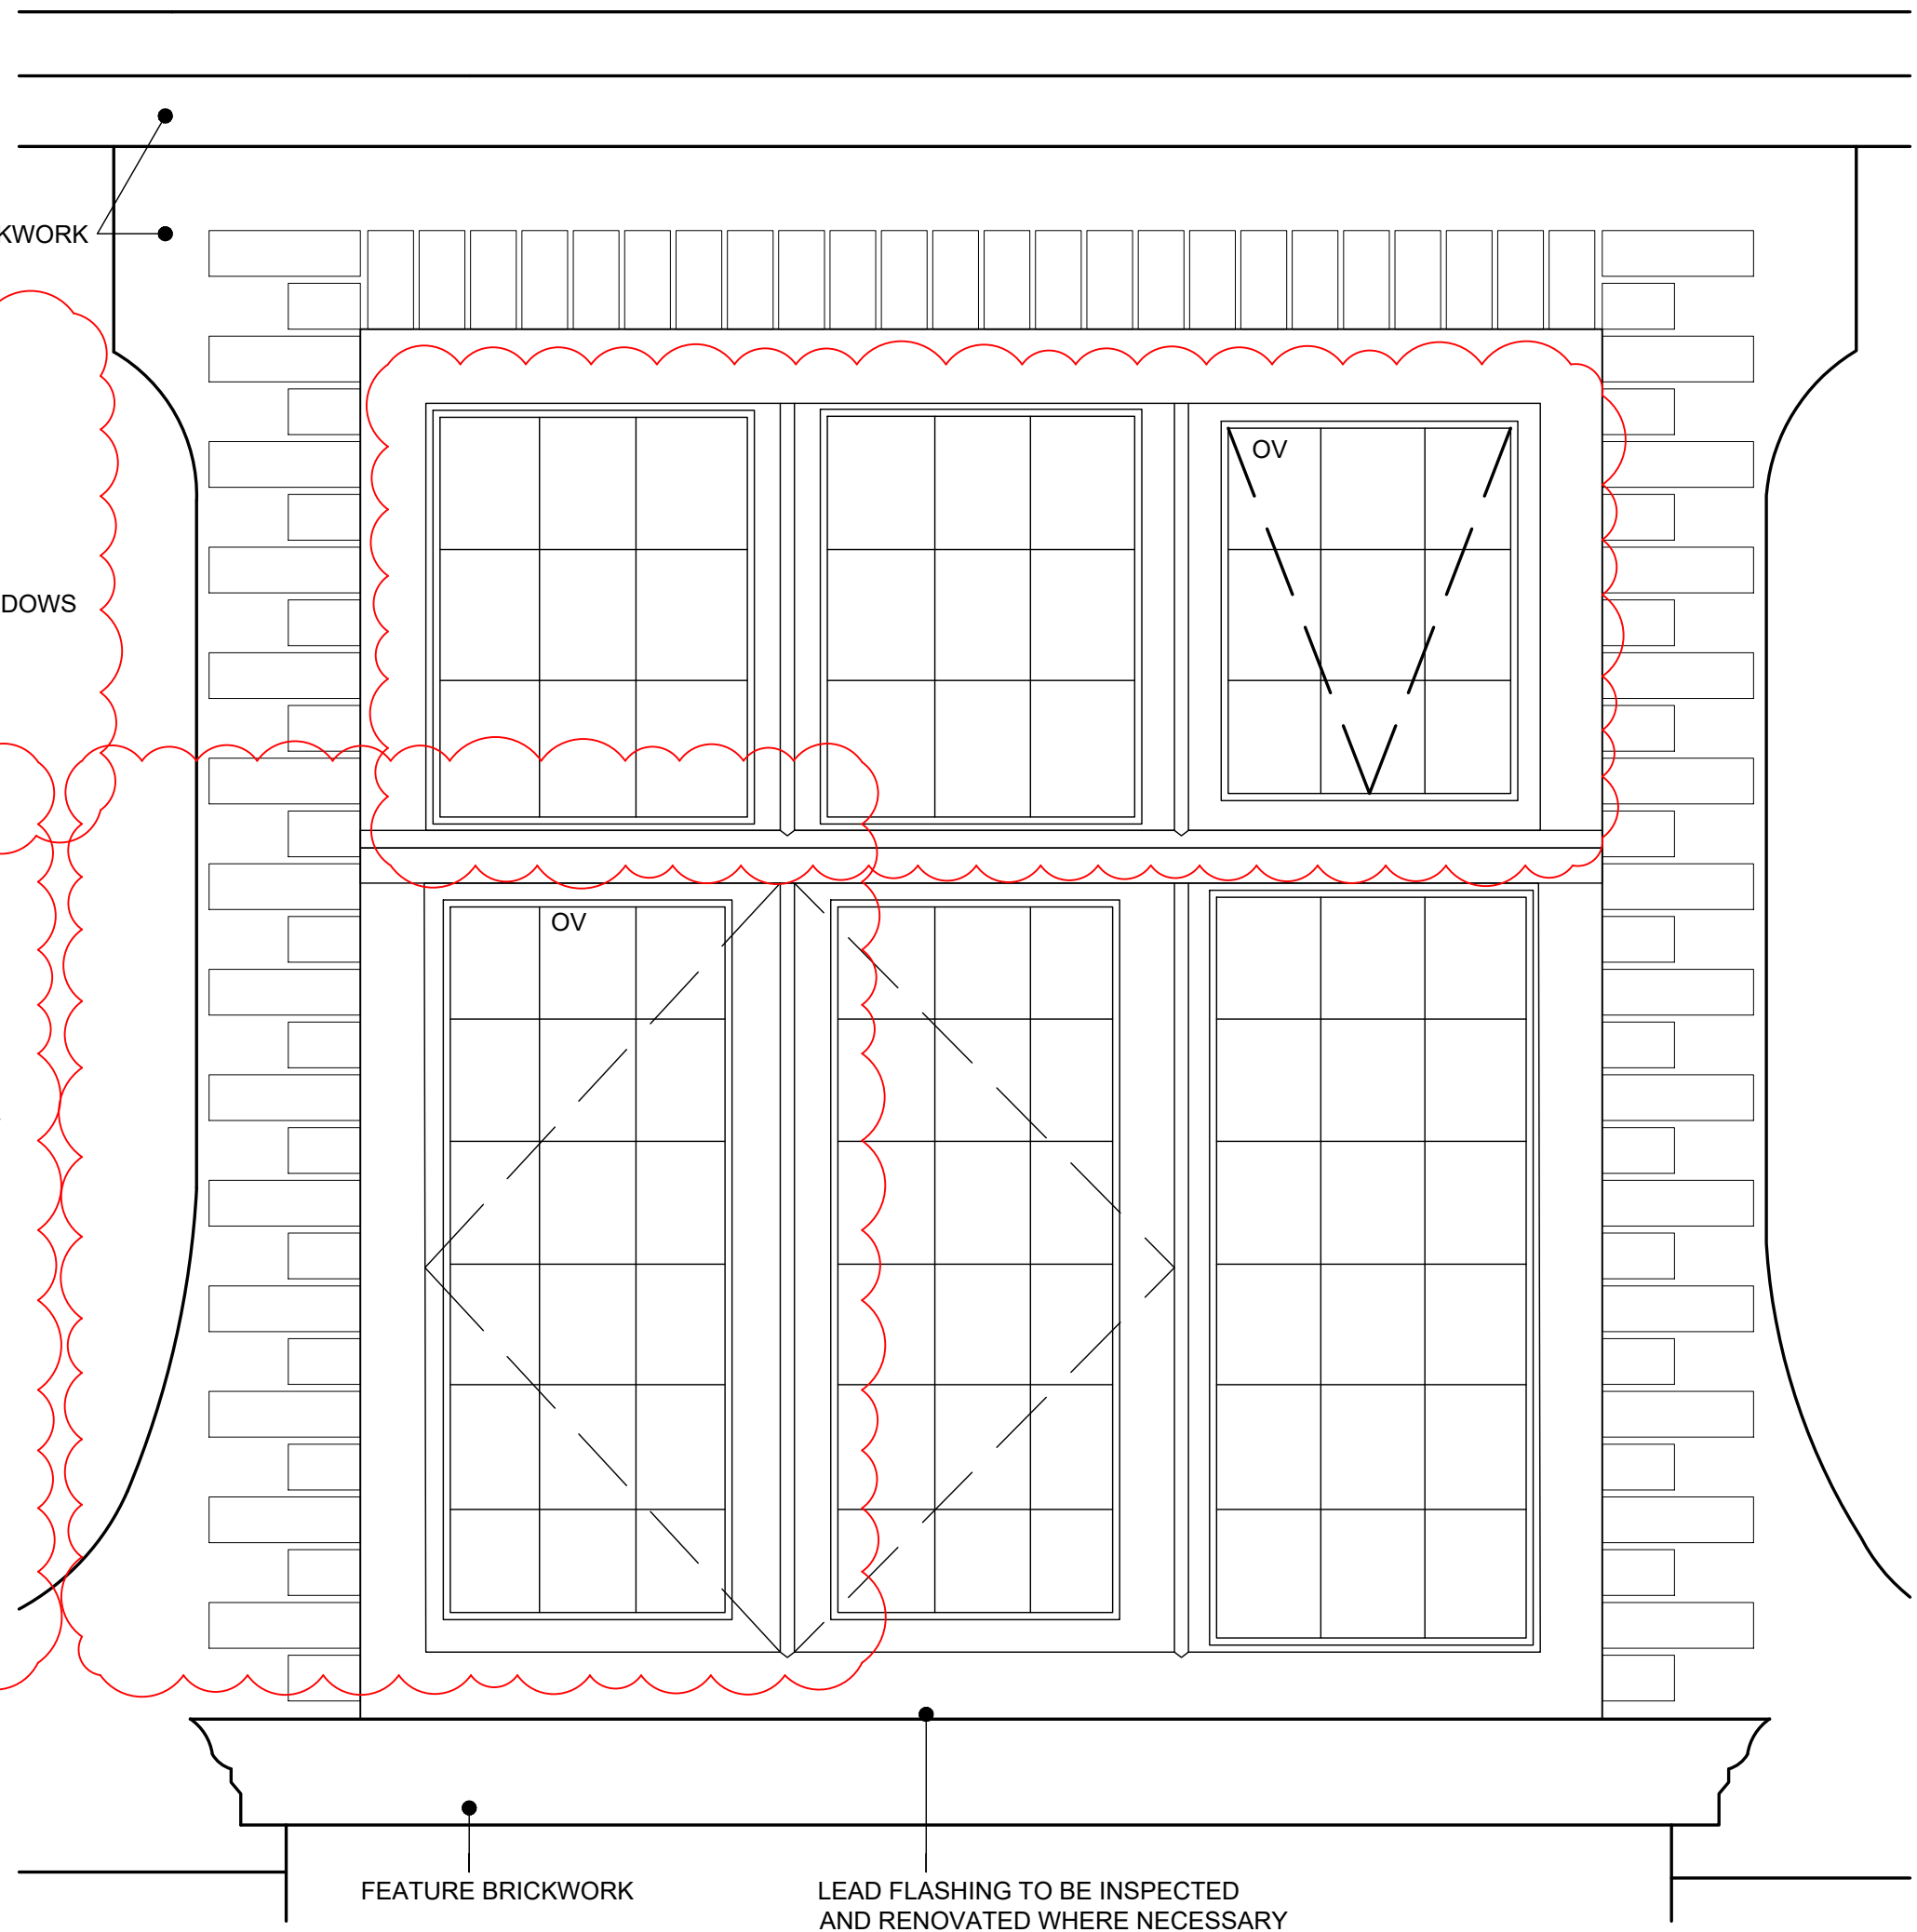

FOR LOCATION REFER TO DRAWING 11-003
FIRST FLOOR PLAN.

SECONDARY GLAZING NOT REQUIRED BUT
EXISTING WINDOW TO BE ADJUSTED BY
SPECIALIST TO ALLOW ALL 3 TOP PANES TO BE
HINGED AT THE BOTTOM. OPENING VENT
ACTUATORS TO BE INSTALLED BY SPECIALIST.



04 - VERTICAL SECTION

SCALE 1:10

DISCLAIMER NOTE

ADJACENT PROPERTIES AND BOUNDARIES ARE SHOWN FOR ILLUSTRATIVE PURPOSES ONLY AND HAVE NOT BEEN SURVEYED UNDER A PROFESSIONAL SURVEYOR'S SUPERVISION.

ALL AREAS SHOWN ARE APPROXIMATE AND DESIGNED TO BE GENERAL FORMS OF THE PURPOSES OF THE PROJECT. THIS PLAN DOES NOT SCALE OTHER THAN FOR PLANNING PURPOSES.

ALL DIMENSIONS MUST BE CHECKED BY THE CONTRACTOR BEFORE COMMENCING WORK ON SITE.

NO DEVIATION FROM DRAWING WILL BE PERMITTED WITHOUT THE PRIOR WRITTEN CONSENT OF ASDOT DESIGN.

THE COPYRIGHT OF THIS DRAWING REMAINS WITH ASDOT DESIGN AND MAY NOT BE REPRODUCED IN ANY FORM WITHOUT THE WRITTEN PERMISSION OF ASDOT DESIGN.

GROUND FLOOR SLABS, FOUNDATIONS, SUB-STRUCTURES, ETC. WORK BELOW GROUND LEVEL, IS SHOWN PROVISIONALLY. INSPECTION OF GROUND CONDITIONS IS ESSENTIAL PRIOR TO WORK COMMENCEMENT.

REASSESSMENT IS ESSENTIAL WHEN THE GROUND CONDITIONS ARE APPARENT, AND REDISIGN MAY BE NECESSARY IN THE EVENT OF ANY SIGNIFICANT DEVIATION FROM THE ASSUMPTIONS FOR ESTABLISHING THE SOIL AND SUB-SOIL CONDITIONS. THIS NOTE STANDS WITH THE CONTRACTS.

Status **CONSTRUCTION**



Client **MR STEVE HICKS**

Project Title

THE MOAT HOUSE, BIGGS LANE,
ARBORFIELD, WOKINGHAM RG29LN

Drawing Title

EXISTING WINDOW AND
SECONDARY GLAZING DETAILS SHEET 1

Job N°.	Drawing N°.
25-J4803	16-017

The Copyright in this document and design is confidential to
and the property of Ascot Design Limited.