




KEY
S STORAGE

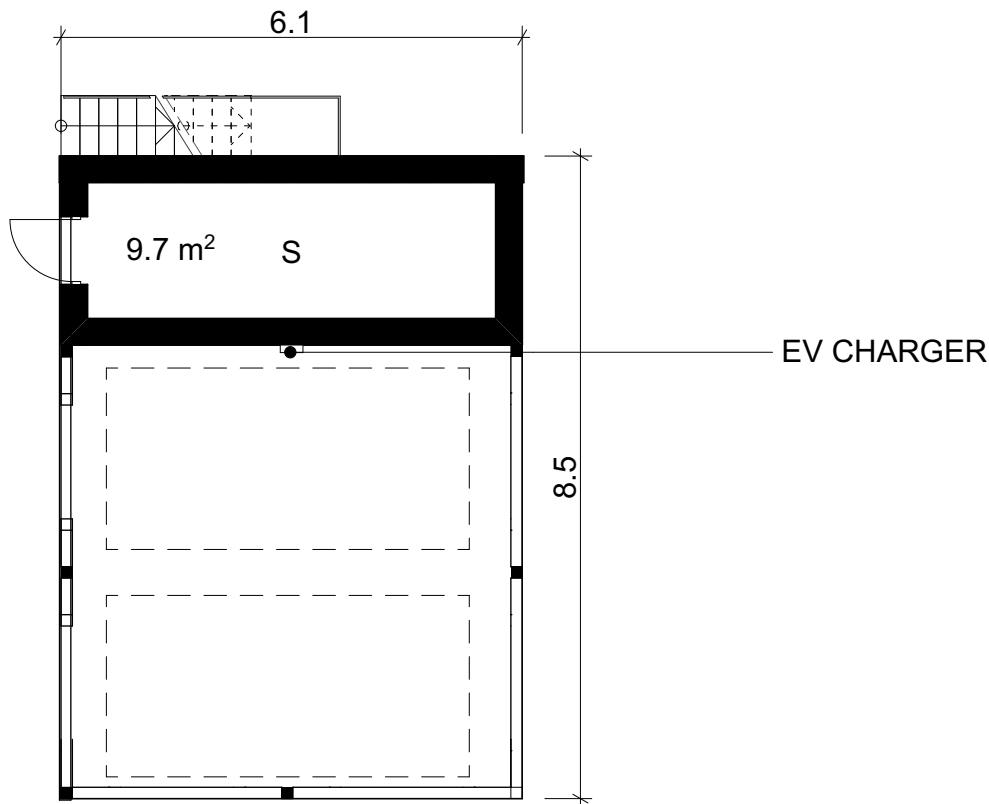


GROUND FLOOR PLAN 1:100

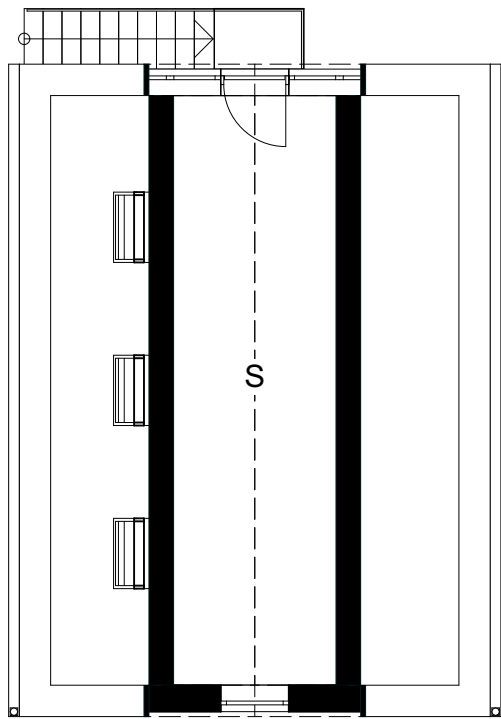



FIRST FLOOR PLAN 1:100

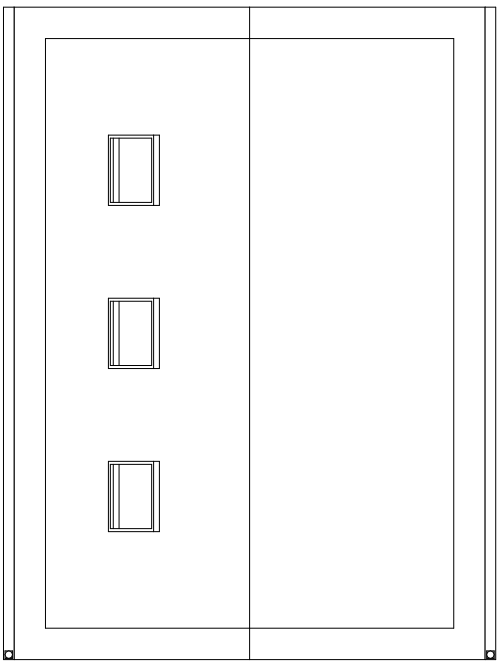


ROOF PLAN 1:100

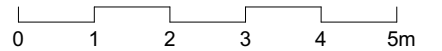


SCALE 1:100

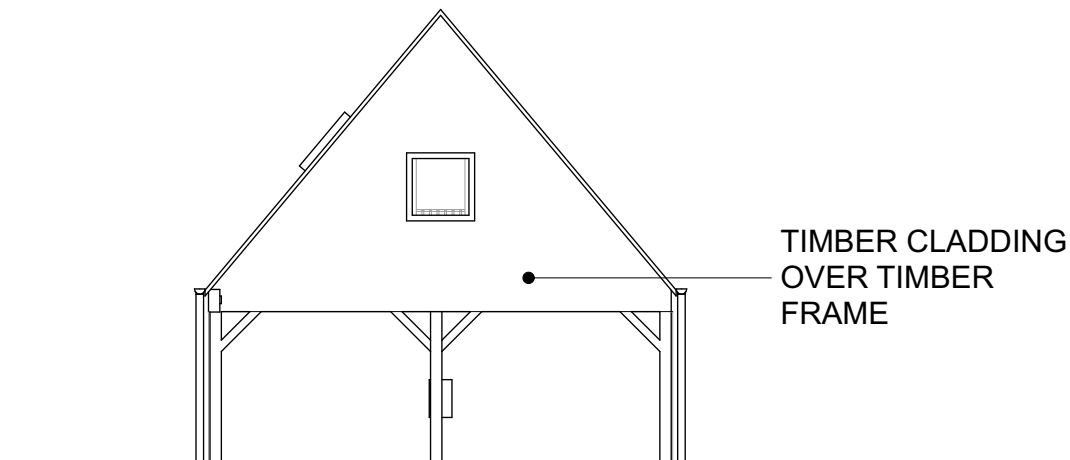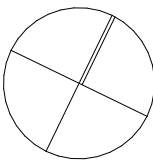


SOUTH ELEVATION 1:100

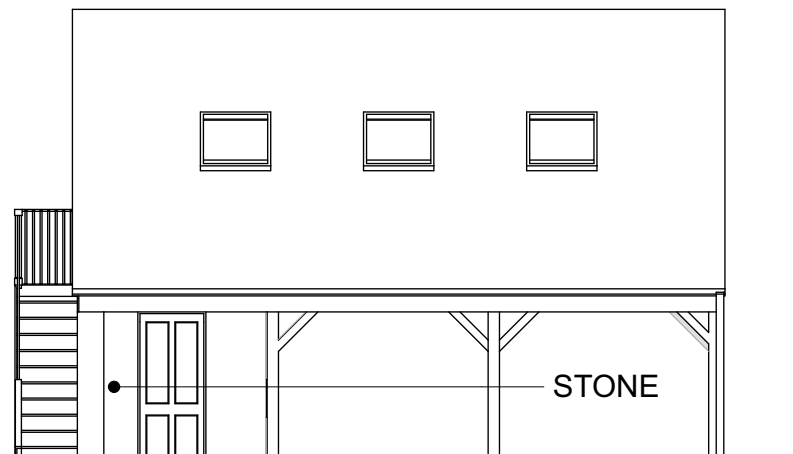

WEST ELEVATION 1:100

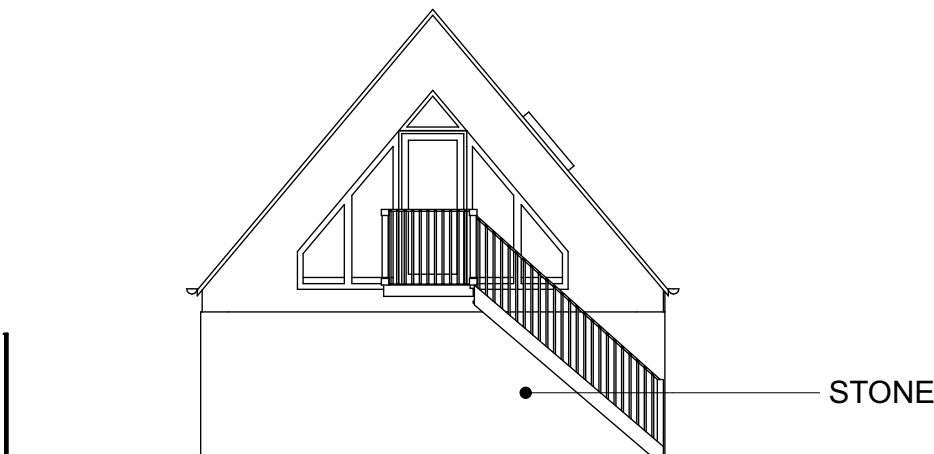

NORTH ELEVATION 1:100

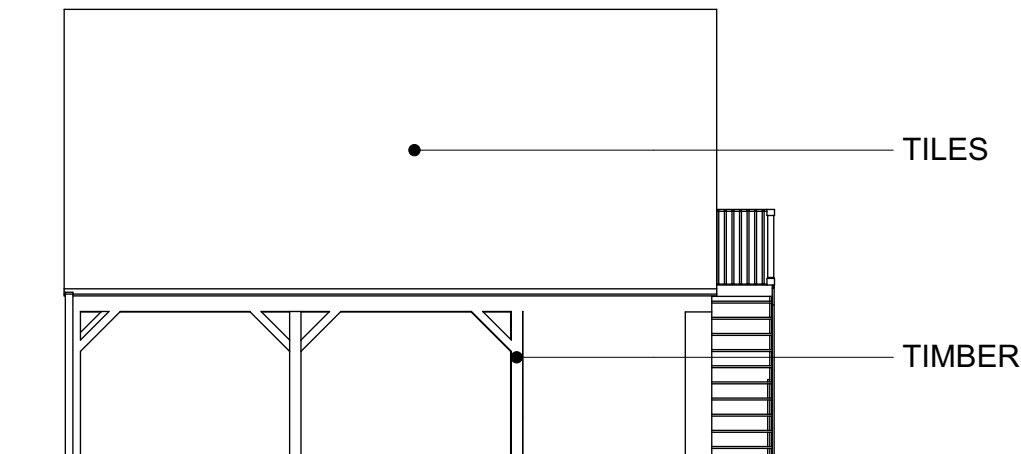

EAST ELEVATION 1:100

NOTES ORIGINAL A2

NOT FOR CONSTRUCTION. THIS DRAWING IS FOR PLANNING STAGE ONLY. SUBJECT TO DETAILED DESIGN, DESIGN COORDINATION WITH OTHERS AND PLANNING AND BUILDING CONTROL APPROVAL. NO SURVEY HAS BEEN USED IN COMPILATION OF THESE DRAWINGS. BASED ON OS INFORMATION ONLY

© COPYRIGHT HIVES ARCHITECTS LLP

Rev
06/01/2026 PLANNING ISSUE

Client
Mr & Mrs HORSCROFT

Site
**CLEAR VIEW COTTAGE,
WHISTLEY GREEN, RG10
0DU**

Drawing Title
**PROPOSED CAR PORT PLANS AND
ELEVATIONS**

Scale
1:100 @A2

HIVES ARCHITECTS
SINCE 1934

Hives Architects LLP
Quadrant House, Broad Street, Reading, RG1 7QE
0118 958 7331, info@hivesarchitects.co.uk

Project Status
PLANNING

Drawn Checked
VL HW

Project Drawing Revision

2907 005 P5