

DO NOT SCALE - IF IN DOUBT ASK

AECOM

AECOM
Midpoint Alencor Link,
Basingstoke, RG21 7PP
T +44 (0)1256 310200
aecom.com

M Group, Alsd Smith House,
Gunnels Wood Road,
Stevenage SG1 2ST

This drawing has been prepared for the use of AECOM's client. It may not be used, modified, reproduced or relied upon by third parties, except as agreed by AECOM or as required by law. AECOM accepts no responsibility, and denies any liability whatsoever, to any party that uses or relies on this drawing without AECOM's express written consent. Do not scale this document. All measurements must be obtained from the stated dimensions.


AECOM Project Ref. 60000000

NOTES

- ALL DIMENSIONS ARE IN METRES AND ALL LEVELS IN METRES ABOVE ORDNANCE DATUM, NEWLYN, UNLESS SHOWN OTHERWISE.


LEGEND

PLANNING APPLICATION SITE BOUNDARY
APPROXIMATELY 25m²

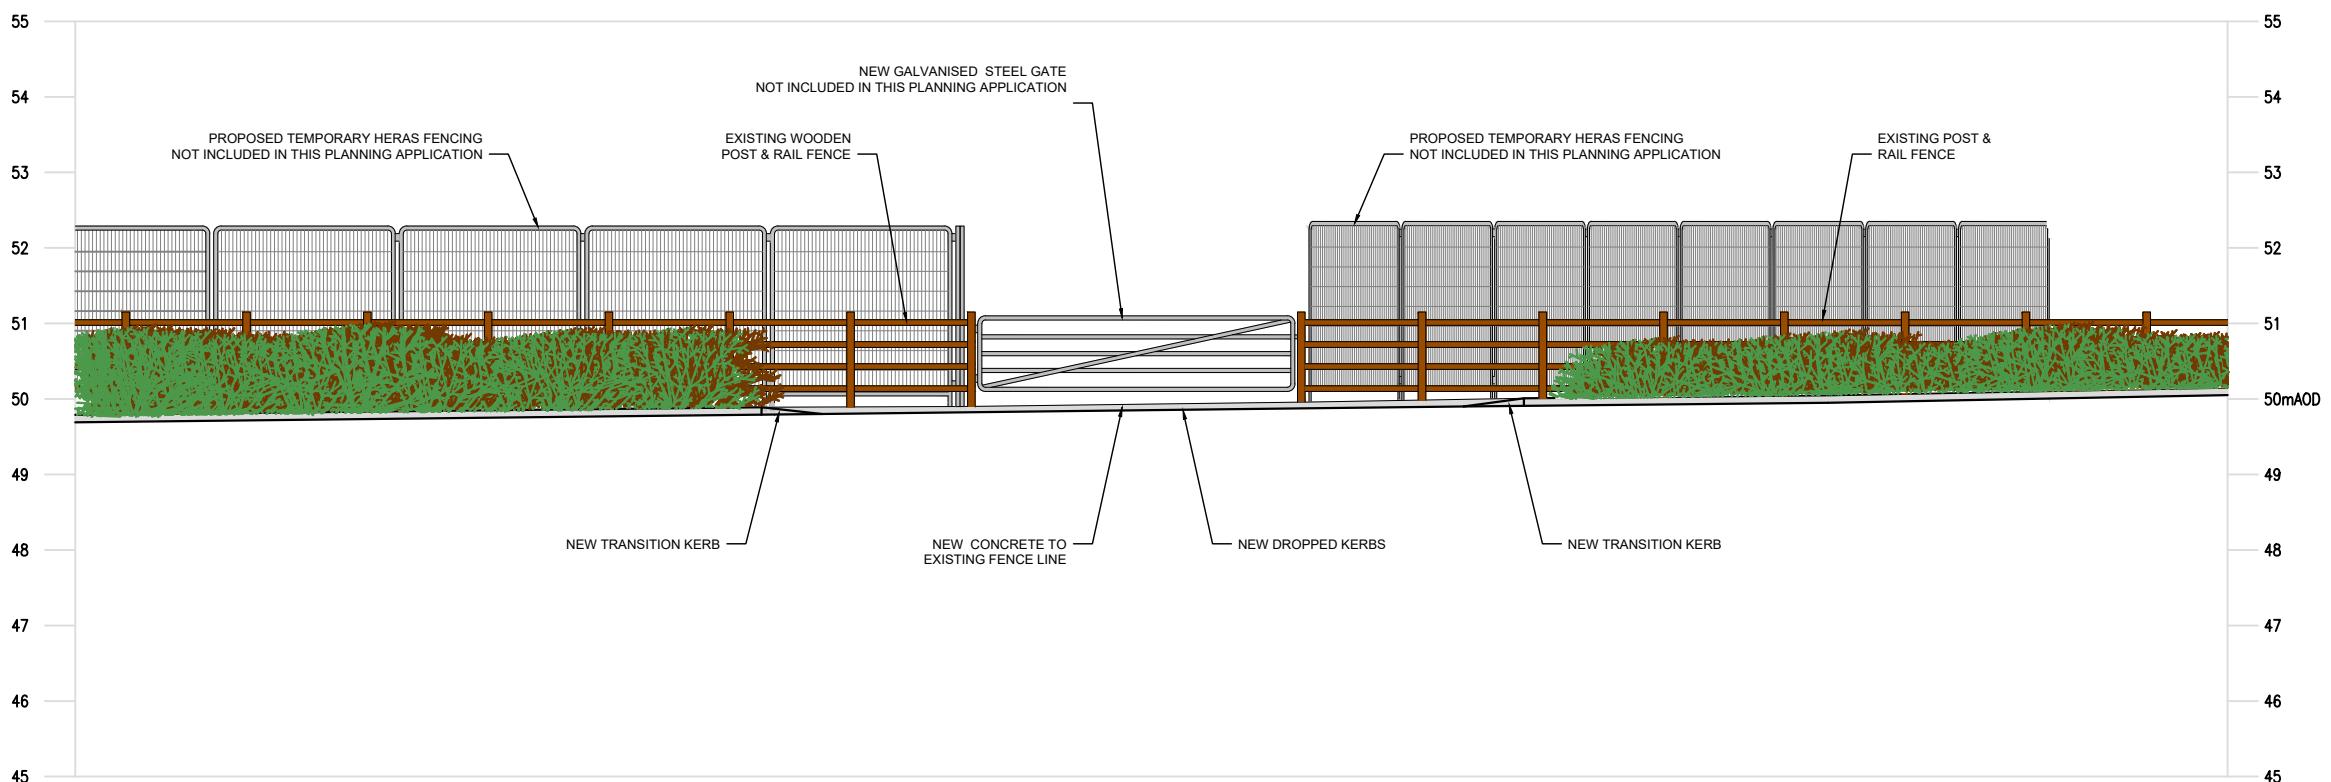

VIEW A - NORTH ELEVATION

Scale 1:100

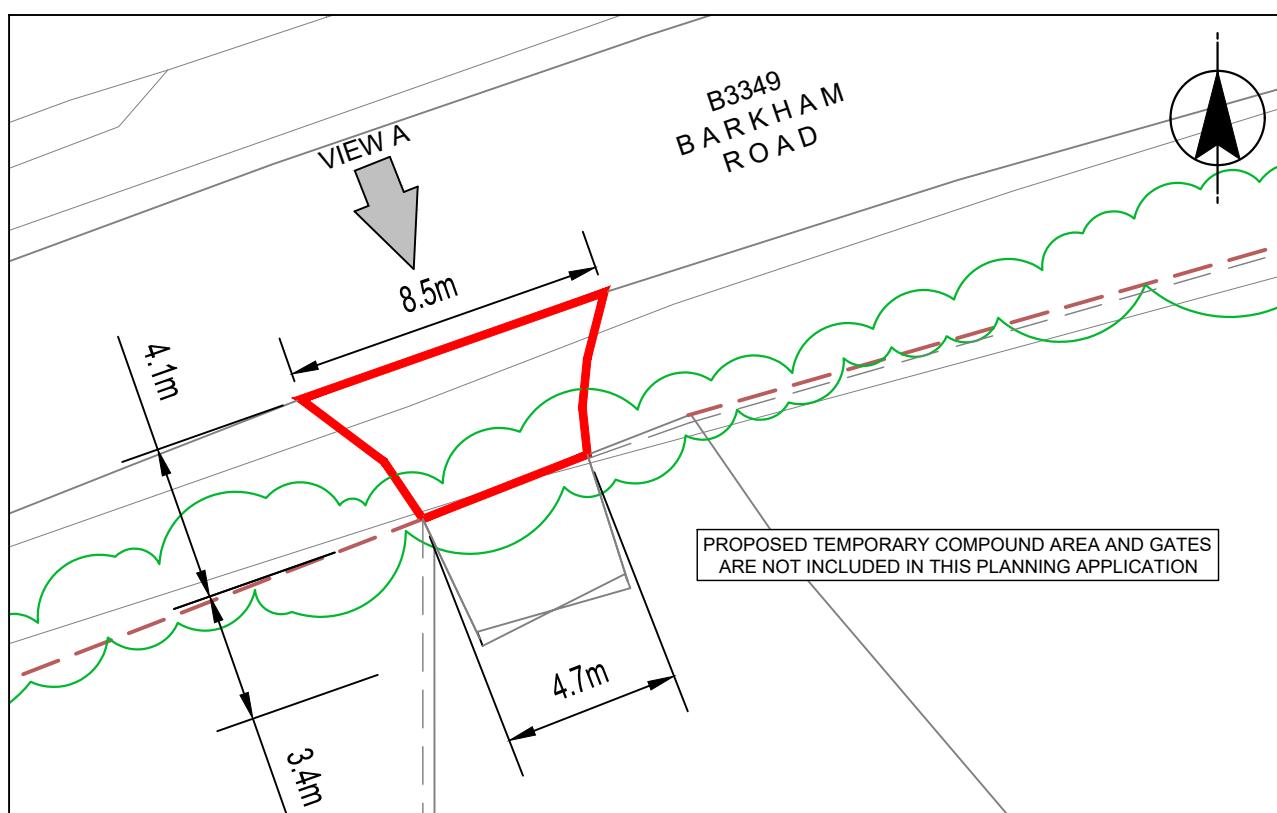

ELEVATION KEY PLAN

Scale 1:200

REFERENCE DRAWINGS

L017-IL-XX-200-DR-CE-0001	PLANNING APPLICATION LOCATION PLAN
L017-IL-XX-200-DR-CE-0002	PLANNING APPLICATION SITE LAYOUT PLAN
L017-IL-XX-200-DR-CE-0003	PLANNING APPLICATION VISIBILITY SPLAY PLAN

FOR INFORMATION

CURRENT REVISION INFORMATION
ENTER REV DETAILS - NOT STATUS

P01	S2	ISSUED FOR INFORMATION	MNM	EC	KJ	07/11/25
Revision	Status	Suitability Description	Authorised	Checked	Reviewed	Date

Thames Water Utilities	Clearwater Court Western Road, Reading RG1 8DB
Location Code: N/A	OS Reference: SU775668
Project Group: NETWORK	Security Reference: UBR
Location/Town: BARKHAM, WOKINGHAM	Sub Process: CLEAN WATER
Site Name: ARBORFIELD CW	
Project Name: L017 ARBORFIELD CW STRATEGIC GROWTH	
Drawing Title: PLANNING APPLICATION SITE ELEVATIONS	
Scale: 1:100 / 1:200 AS SHOWN	Sheet Size: A3
Drawing Number: L017-IL-XX-200-DR-CE-0004	Status: S2
	Revision: P01