

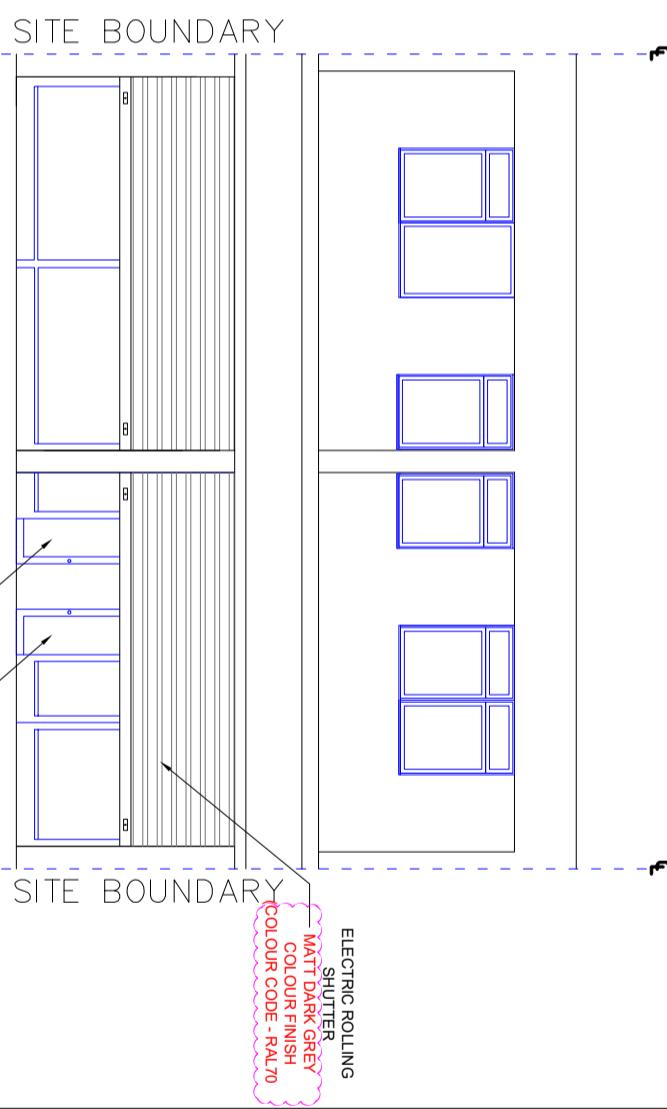
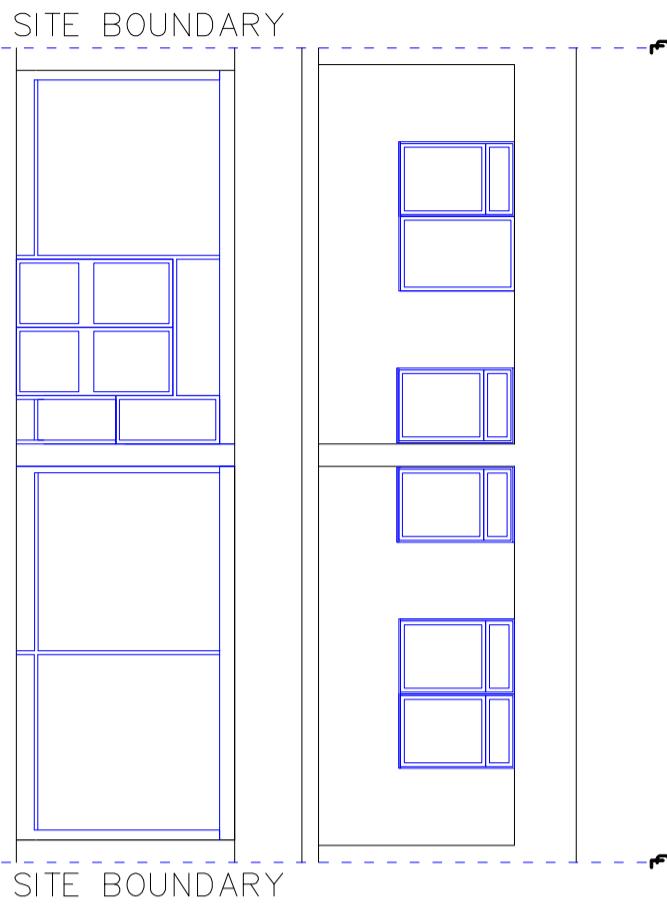
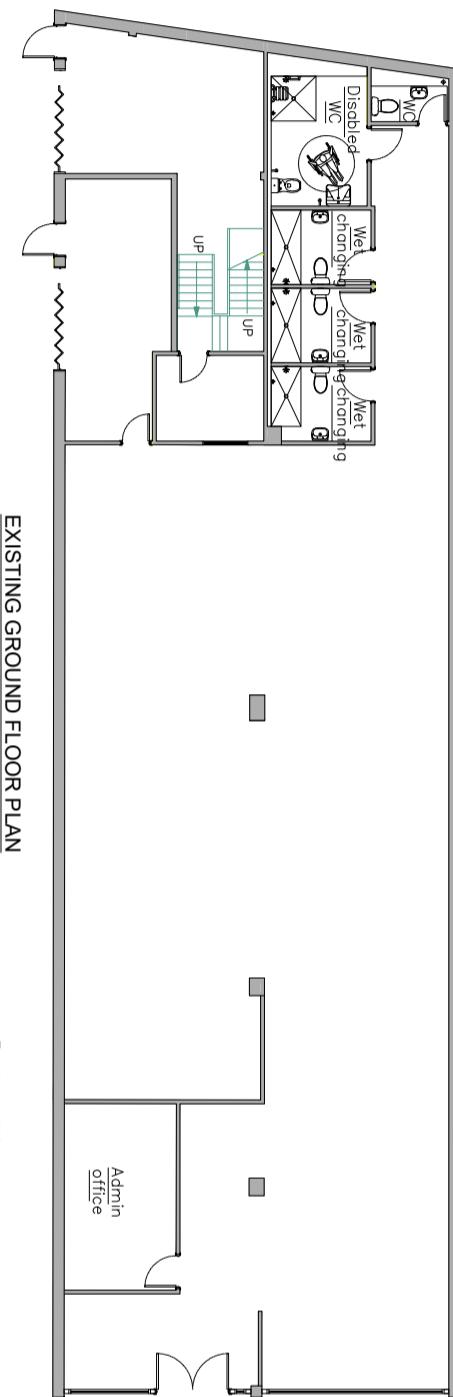


1. ALL DIMENSIONS ARE IN MILLIMETRES AND LEVELS IN METRES.
 2. THIS DRAWING TO BE READ IN CONJUNCTION WITH RELEVANT
 ARCHITECT'S AND ENGINEER'S DRAWINGS AND SPECIFICATIONS.

Notes

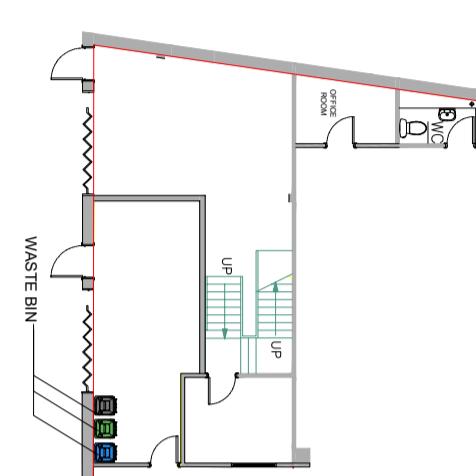

PROPOSED GROUND FLOOR PLAN

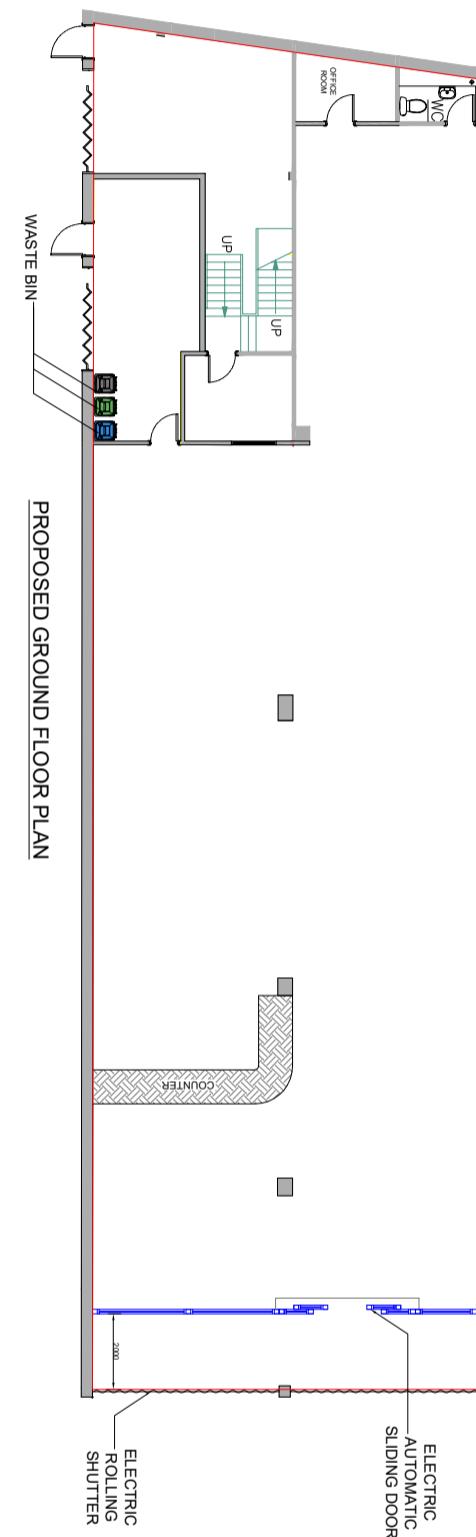

EXISTING FRONT VIEW

PROPOSED FRONT VIEW

Address: 68-70 PEACH STREET, WOKINGHAM, RG40 1XH

Title: GROUND FLOOR PLAN & FRONT ELEVATION

Client: MR I KHAN

Project: CHANGE IN SHOP FRONT (GYM TO GROCERY)

Rev.	Date	By	Details of Revision
P2	07.04.2025	ST	Colour confirmation of the rolling shutter

Client: MR I KHAN

DESIGN TEAM

8 FARM VALE, BEXLEY, DAS 1NJ



ARCHITECTURAL/CIVIL & STRUCTURAL ENGINEERS

Status: PLANNING

Drawn by	A3@Scales 1:100, 1:200		
Date	Eng.	Chk.	App'd.
DEC 2024			

ELECTRIC SLIDING DOOR

Drawing No.

01/DT/12/2024-Rev01

Sheet No.

1