


Notes:
 This drawing is the copyright of Arktec Ltd and has been sent to you in confidence, it must not be reproduced or disclosed to third parties without our prior permission.
 Do not scale from this drawing except for planning purposes.
 All dimensions are in millimetres unless noted otherwise.
 Any surveyed information incorporated on this drawing cannot be guaranteed as accurate unless confirmed by a fixed dimension.
 This drawing is to be read in conjunction with all the relevant consultants, suppliers and manufacturers drawings and information.
 SURVEYED INFORMATION ON THIS DRAWING HAS BEEN PRODUCED BY OTHERS.

EXISTING

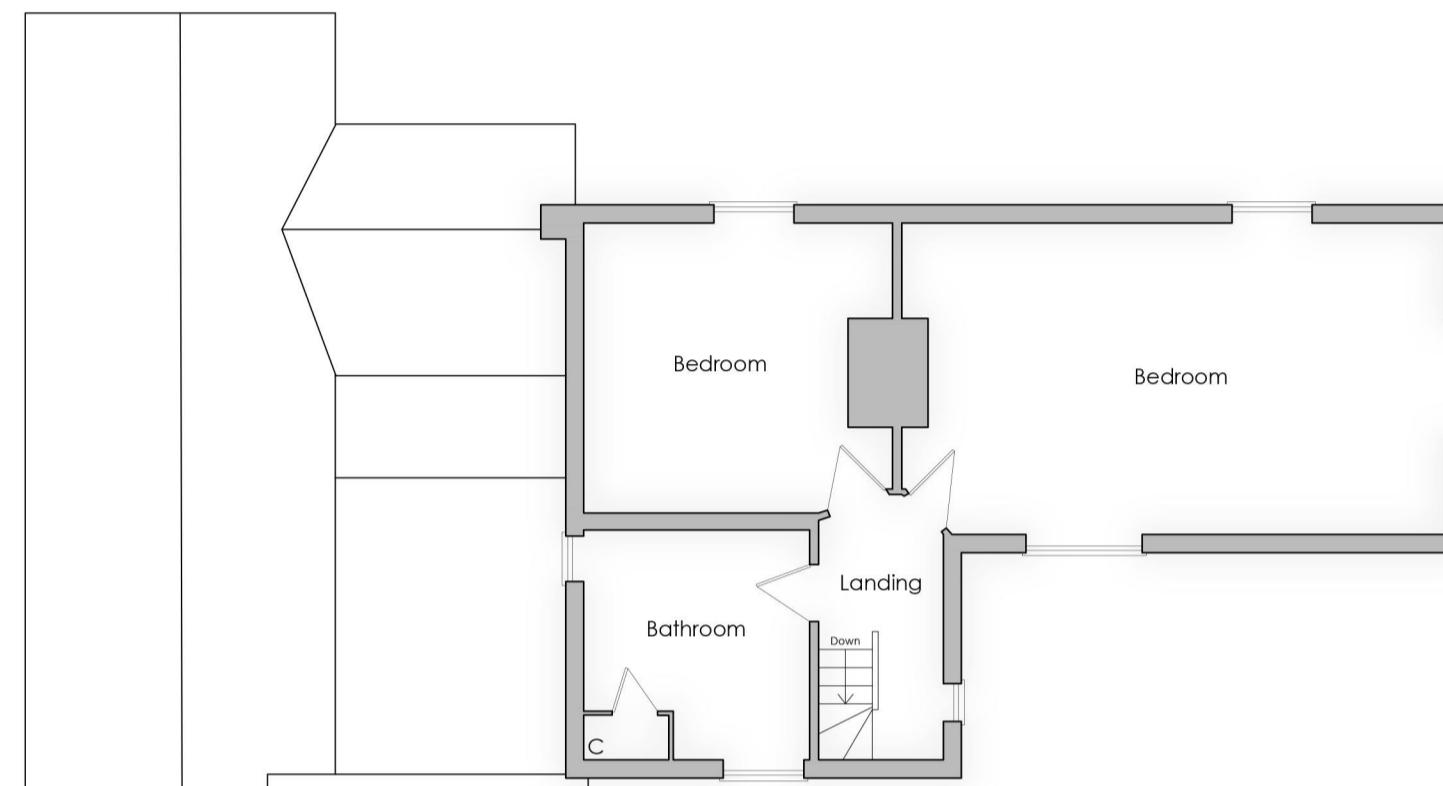

FIRST FLOOR PLAN
Scale 1:100 @ A1




FRONT ELEVATION (north west facing)
Scale 1:100 @ A1




SIDE ELEVATION (south west facing)
Scale 1:100 @ A1



REAR ELEVATION (south east facing)
Scale 1:100 @ A1

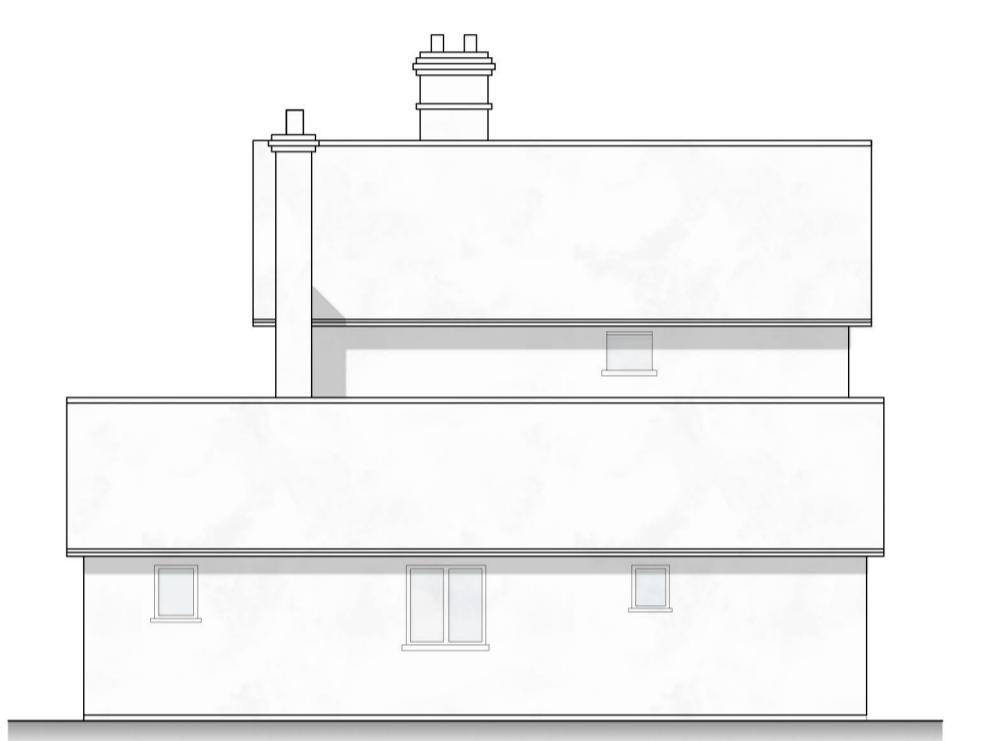


SIDE ELEVATION (north east facing)
Scale 1:100 @ A1

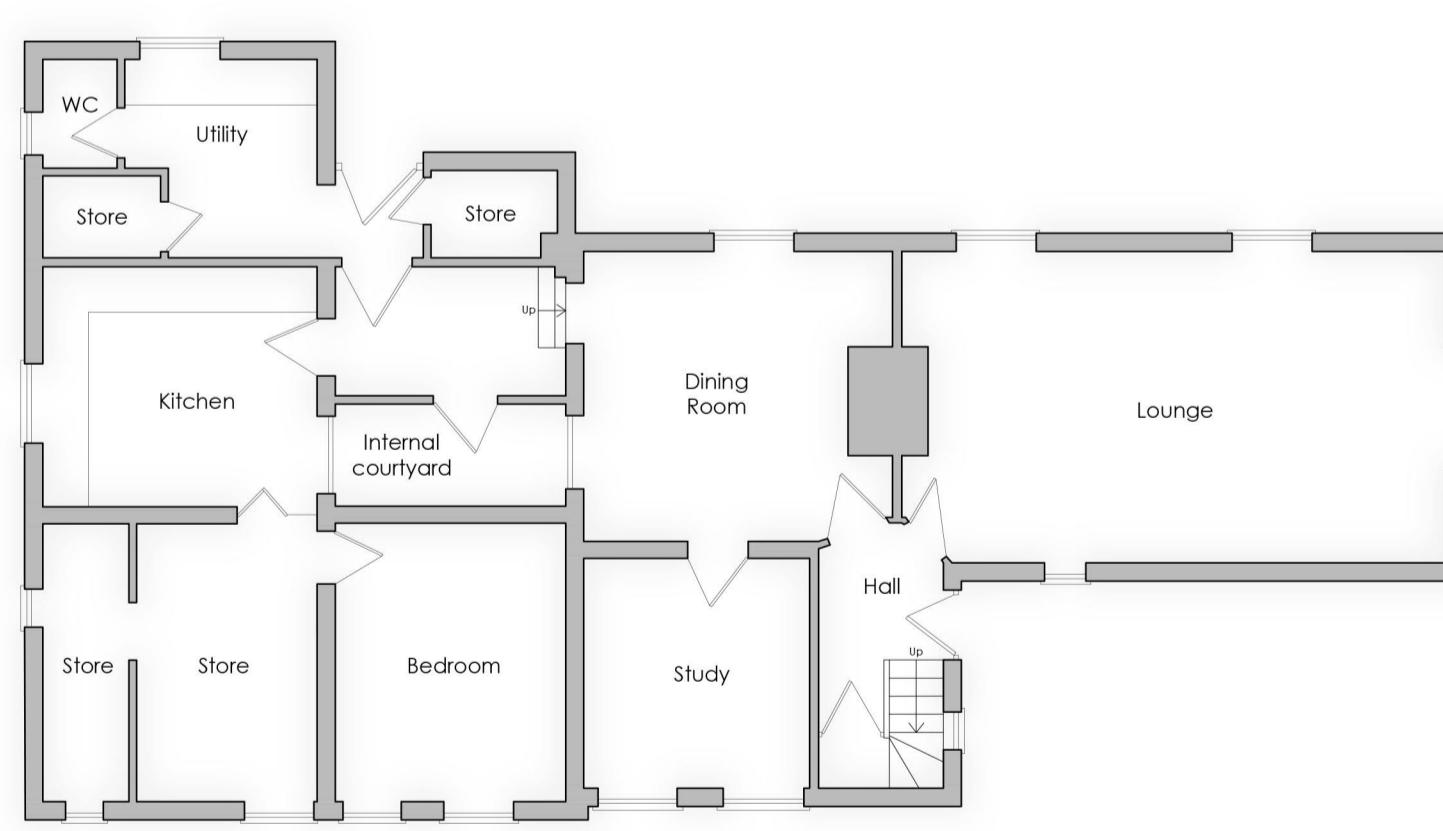


GROUND FLOOR PLAN
Scale 1:100 @ A1




OUTBUILDING FRONT ELEVATION (south west facing)
Scale 1:100 @ A1

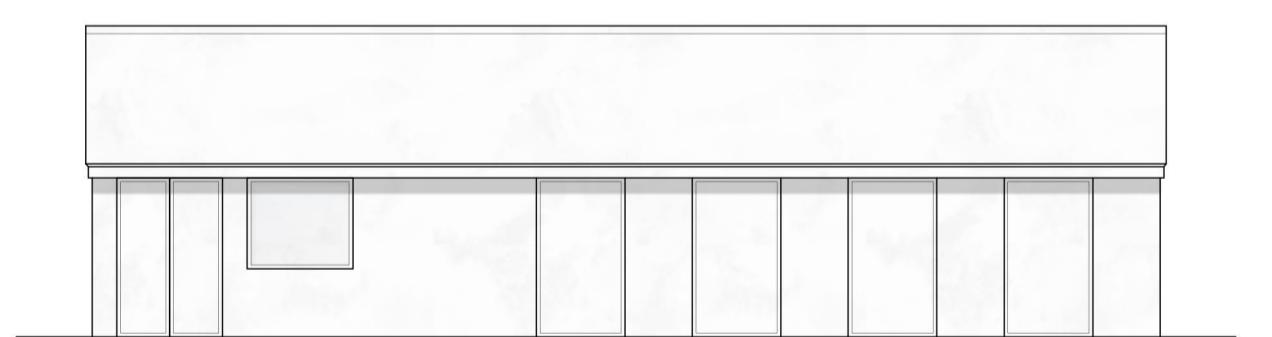


REAR ELEVATION (north east facing)
Scale 1:100 @ A1

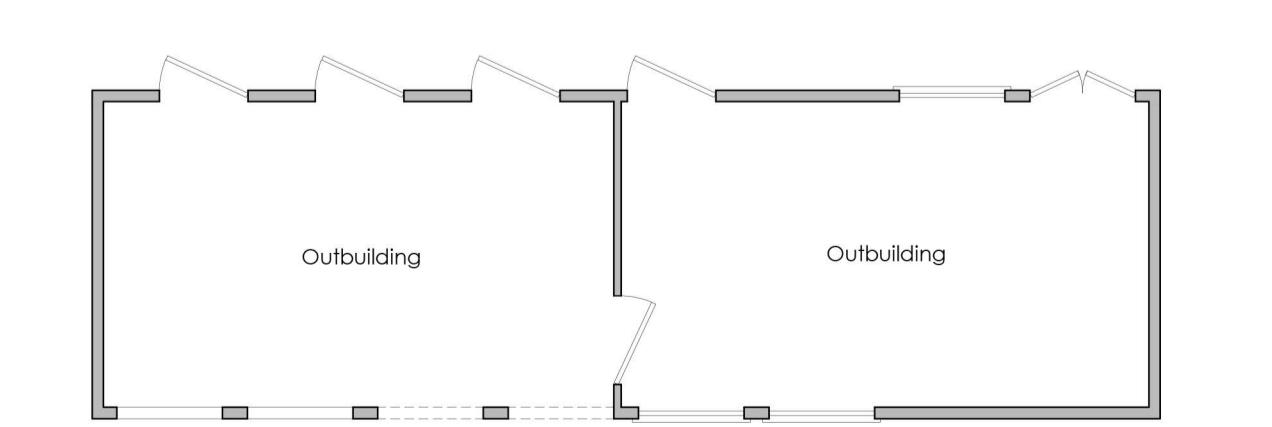

OUTBUILDING FLOOR PLAN
Scale 1:100 @ A1

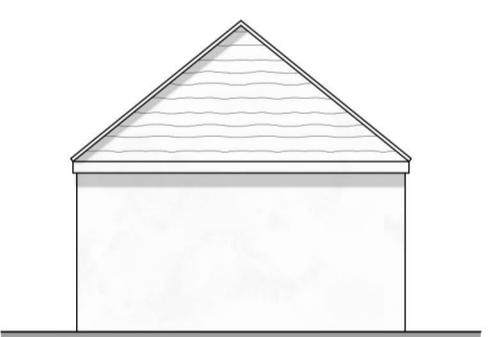

SIDE ELEVATION (south east facing)
Scale 1:100 @ A1

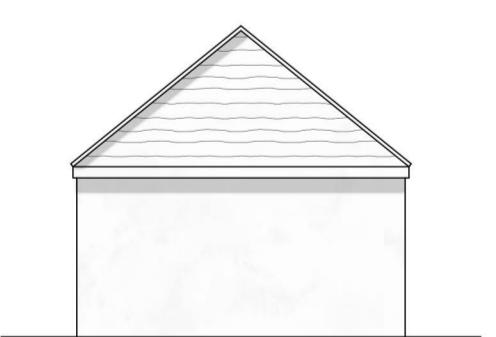

SIDE ELEVATION (north west facing)
Scale 1:100 @ A1



Rev	Date	Details
-----	------	---------

PLANNING

ark tec Architectural Consultancy Lodge Farm Barn Elvetham Park Estate Fleet Road, Hartley Wintney Hampshire, RG22 8AS	Client: MR & MRS GOODWIN Project: BILLINGBEAR LODGE, MAIDENHEAD RD, WOKINGHAM Drawing: EXISTING DWELLING FLOOR PLANS & ELEVATIONS Scale: 1:100 @ A1 Date: 10/12/25
--	--

Drawing Number: P25/18/S/210 - Revision: 10/12/25