



PROPOSED SOUTH ELEVATION

SCALE 1 : 100




PROPOSED WEST ELEVATION

SCALE 1 : 100



PROPOSED EAST ELEVATION

SCALE 1 : 100

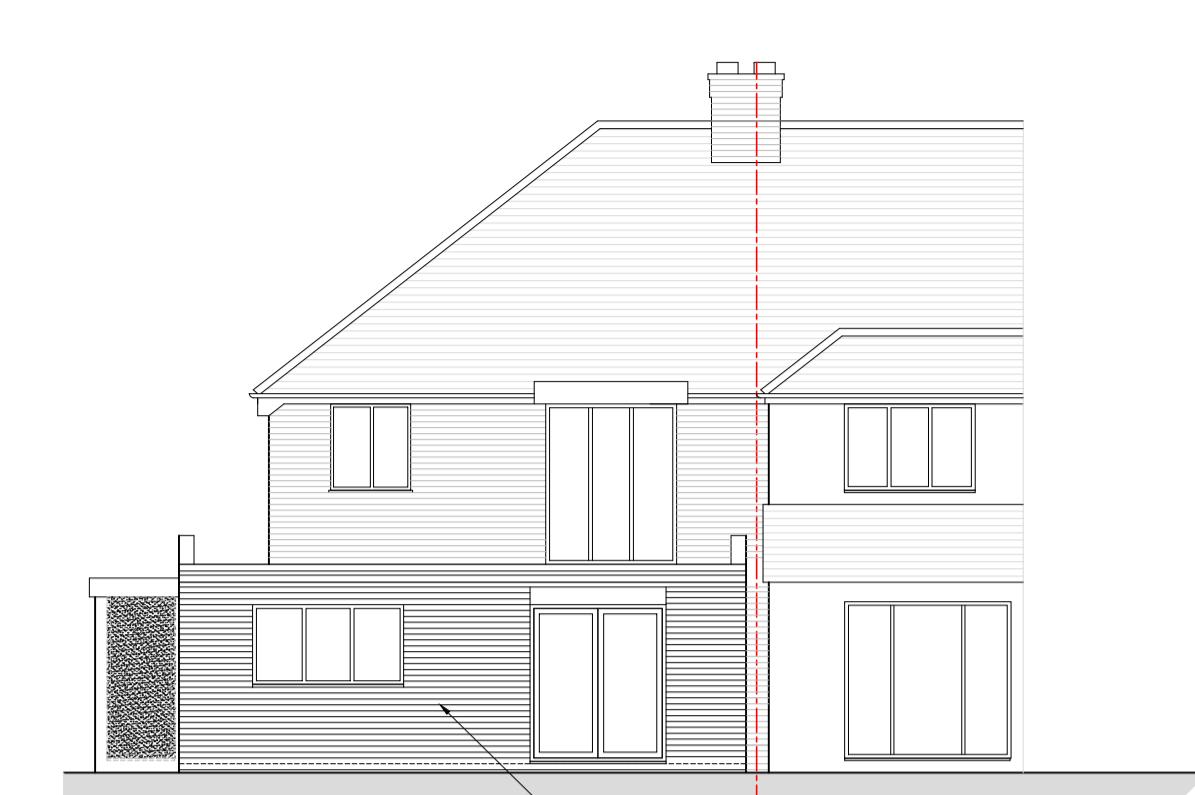


PROPOSED NORTH ELEVATION

SCALE 1 : 100



EXISTING SOUTH ELEVATION

SCALE 1 : 100

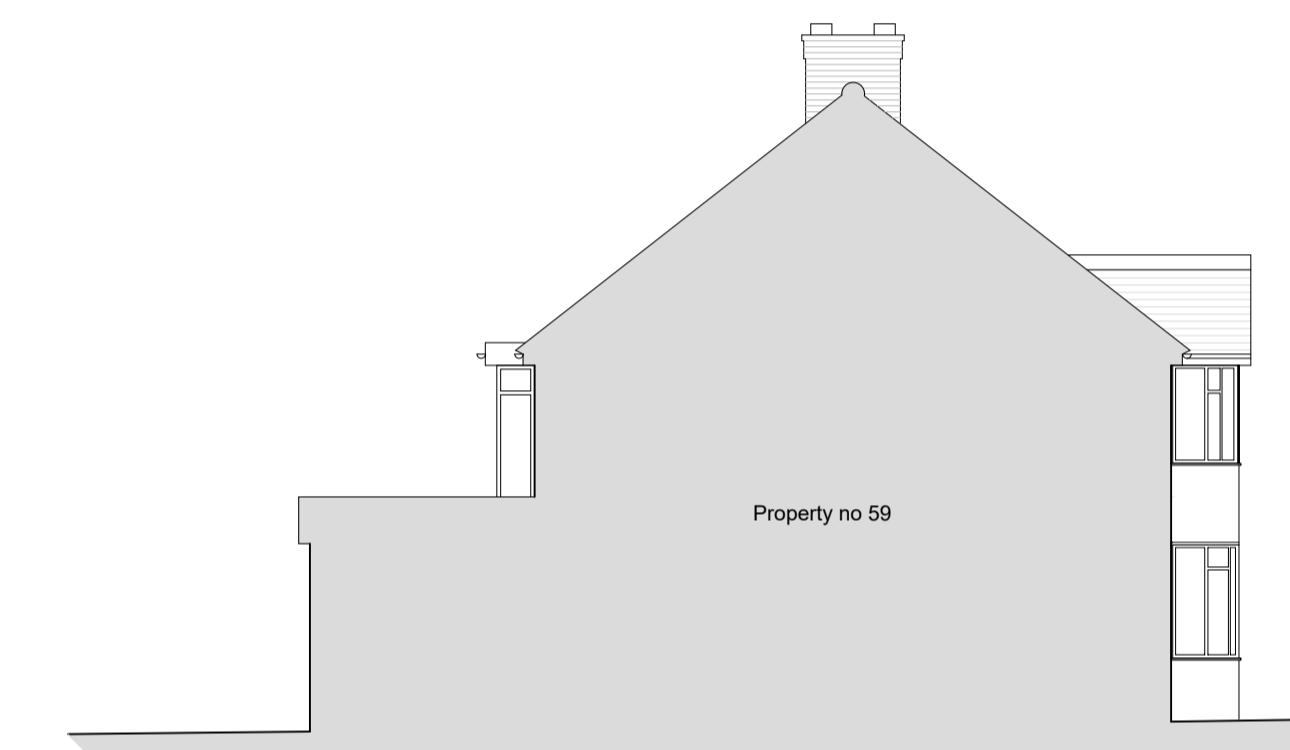

EXISTING WEST ELEVATION

SCALE 1 : 100




EXISTING EAST ELEVATION

SCALE 1 : 100



EXISTING NORTH ELEVATION


SCALE 1 : 100

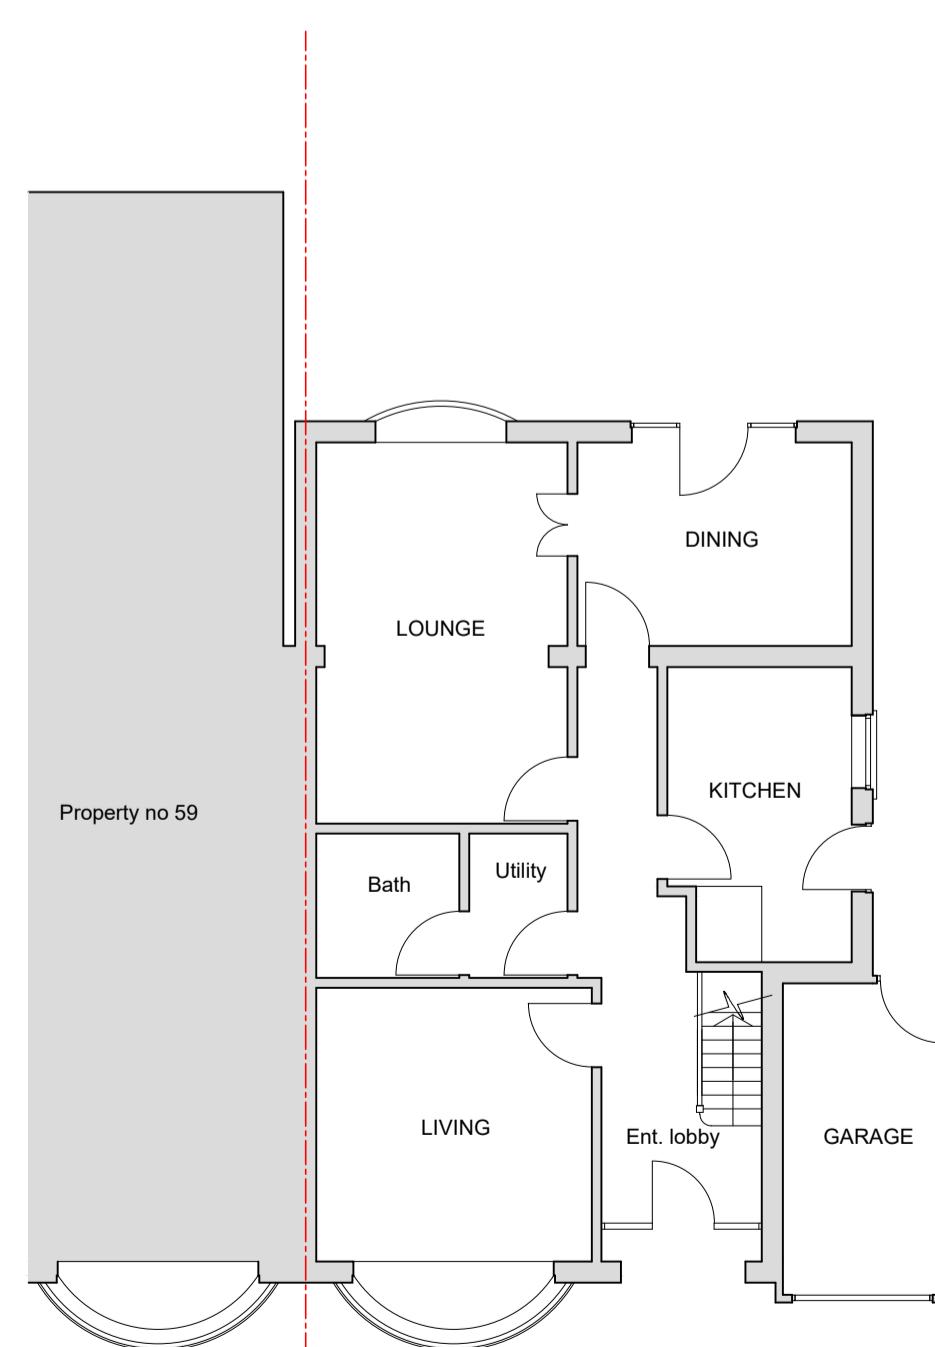

EXISTING GROUND FLOOR PLAN

SCALE 1 : 100

0m 5m

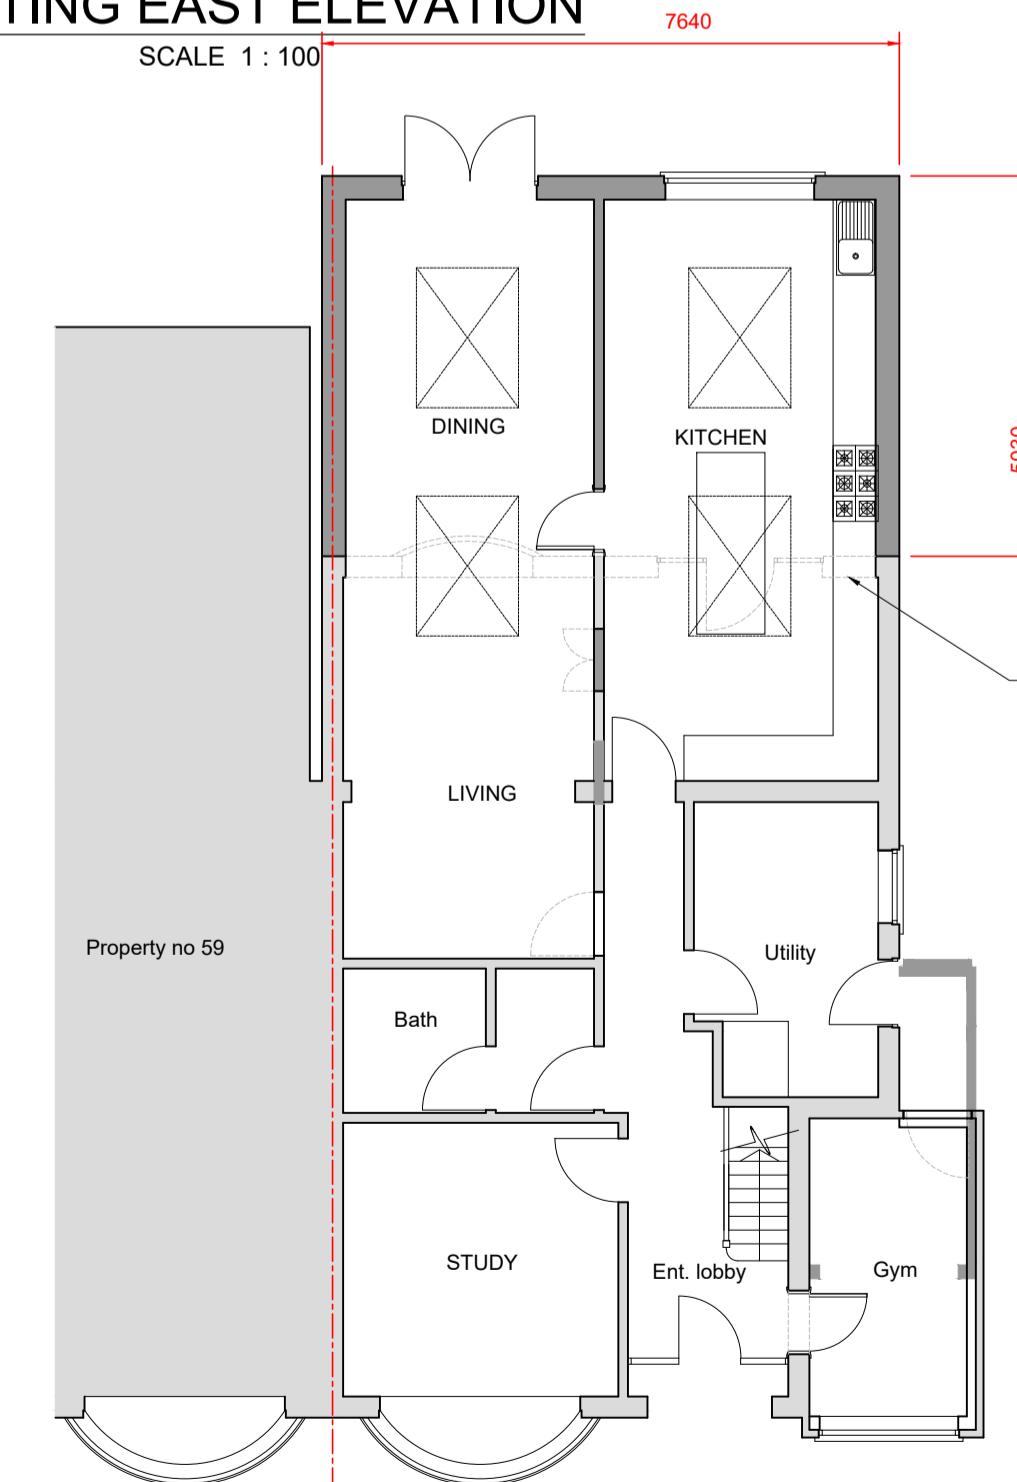

PROPOSED GROUND FLOOR PLAN

SCALE 1 : 100

SK Design Consultants
22 Netley close
Caversham
Reading RG4 6SR
Tel : 07821111602

Client:
Mrs Cynthia D'souza

Project:
Single storey rear extension and a Garage conversion.

Location:
61 Culver lane, Earley, Reading RG6 1DX

Drawing Title:
PLANS AND ELEVATIONS

Date:
JAN 2026

Sheet Size:
A1

Drawn:
SK

Drawing No:

P1678 -02

Revision:

.