



1:100 Proposed South Elevation

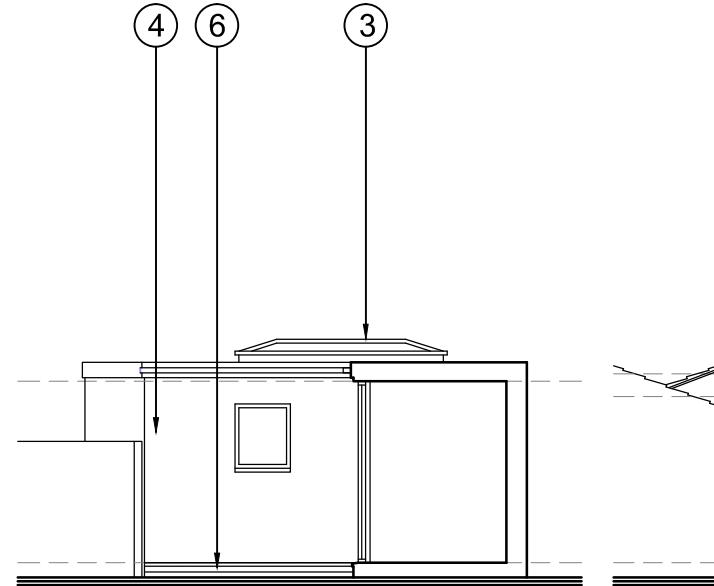

1:100 Proposed Section A-A

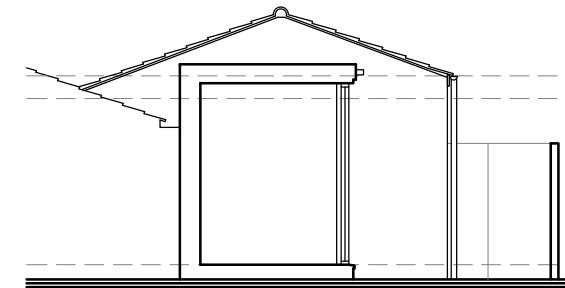


1:100 Proposed Section B-B



P10	Amended to Client comments	29.04.15	JH	
P9	Amended to Client and Planning Consultant comments	08.12.14	JH	
P8	Amended for re-submission	05.12.14	JH	
P7	First floor window to West elevation omitted to client comments	28.10.14	JH	
P6	Complete re-design for Planners comments	24.10.14	JH	
P5	Revised to client comments	23.05.14	JH	
P4	Revised to client comments	30.04.14	JH	
P3	Revised to client comments	28.04.14	JH	
P2	Revised to client comments	23.04.14	JH	
Rev.	Revision	Date	Drawn	Checked

KEY


1. New Upvc glazed windows
2. Upvc sliding fully glazed doors
3. New Upvc Lantern roof light
4. Light coloured render
5. Red pan tiles to roof
6. Brick plinth below render
7. Upvc rooflight
8. Upvc front door
9. Upvc fascias with upvc gutters and downpipes

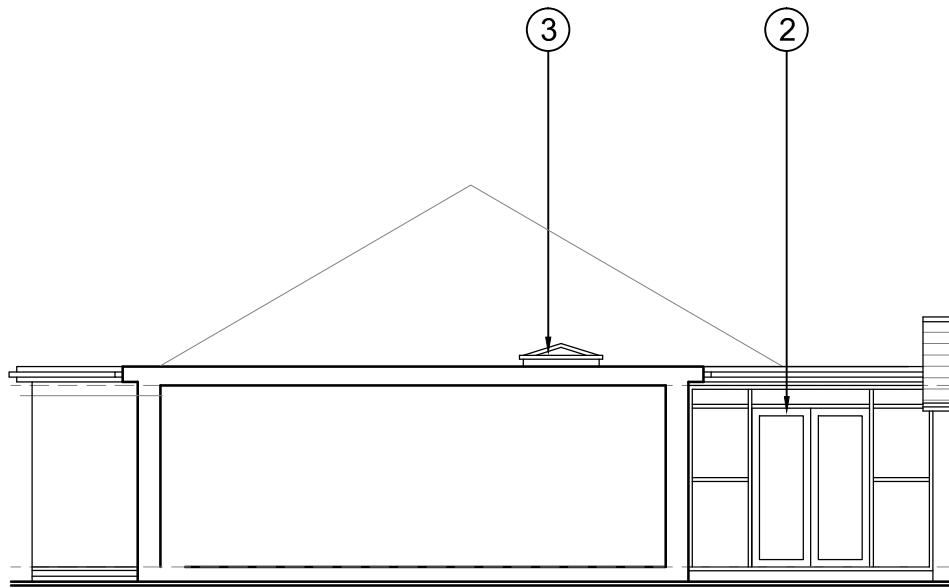

1:100 Proposed Section C-C and East Elevation

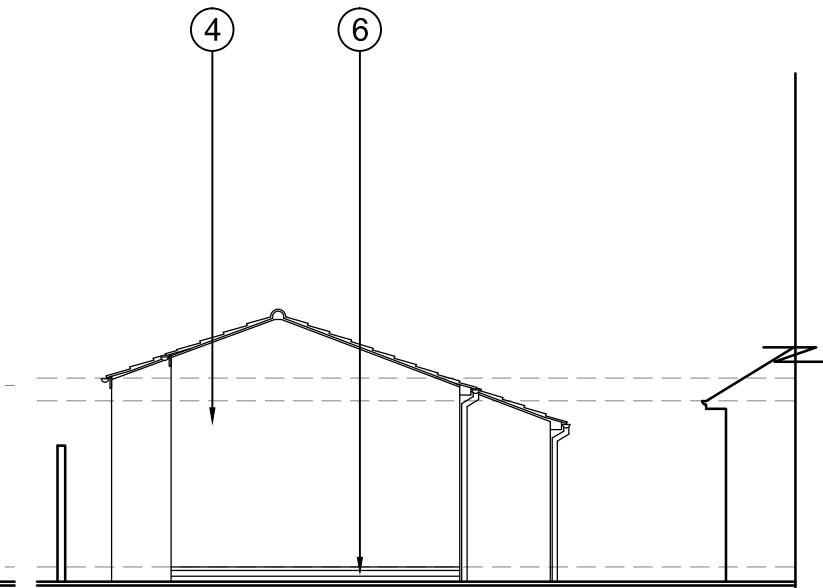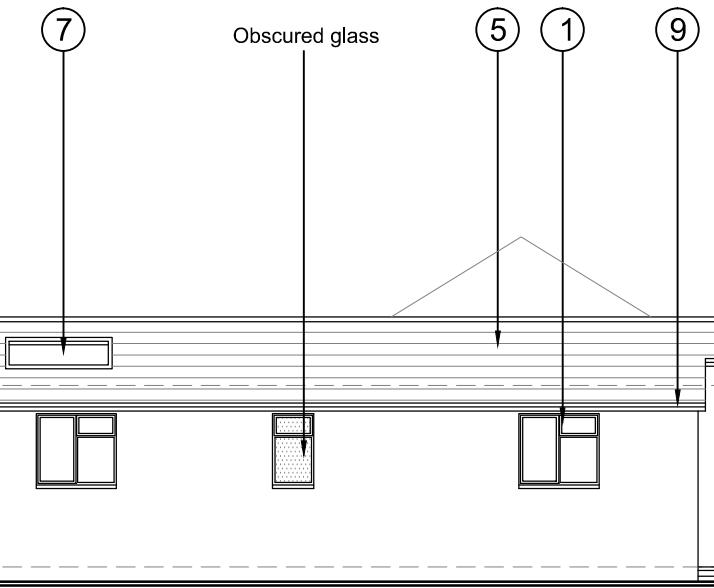

1:100 Proposed North Elevation

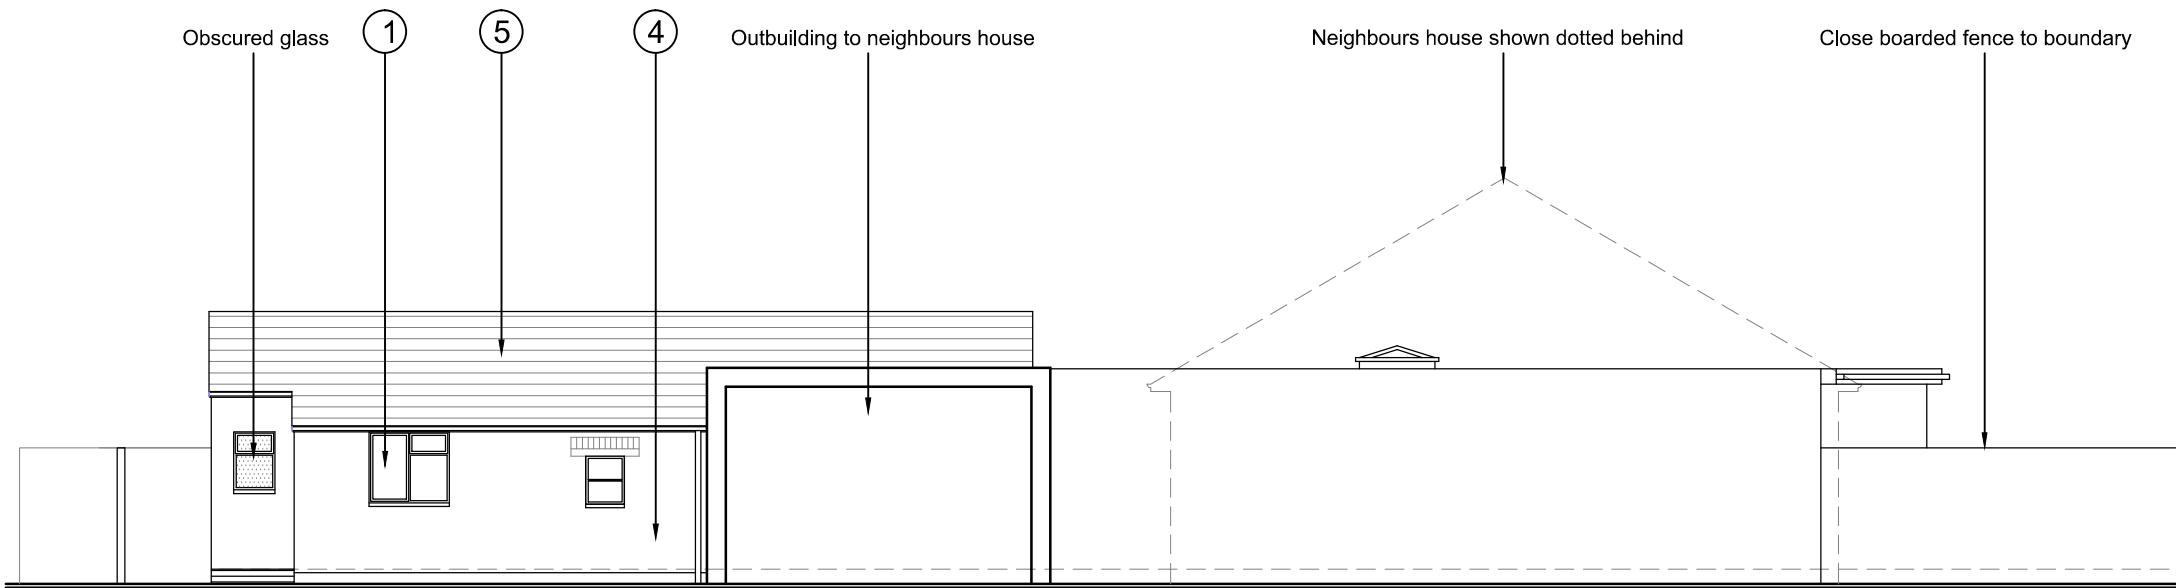

1:100 Proposed West Elevation

PLANNING APPLICATION



15 Emmbrook road
Wokingham
Reading,
Berks
RG41 1HE
Tel 01189 788 531
e-mail
3drarchitect@gmail.com

Client **MR & MRS ROCKALL**

Project **HOUSE**

Location **HILLTOP YARD**

Title **PROPOSED ELEVATIONS**

Scale **1:100 at A3** Date **04/14** Drawn **JH** Checked **JH**

Client no.	Job no.	Drawing no.	Revision
DPA 051	08	P10	