


EXISTING ROOF PLAN

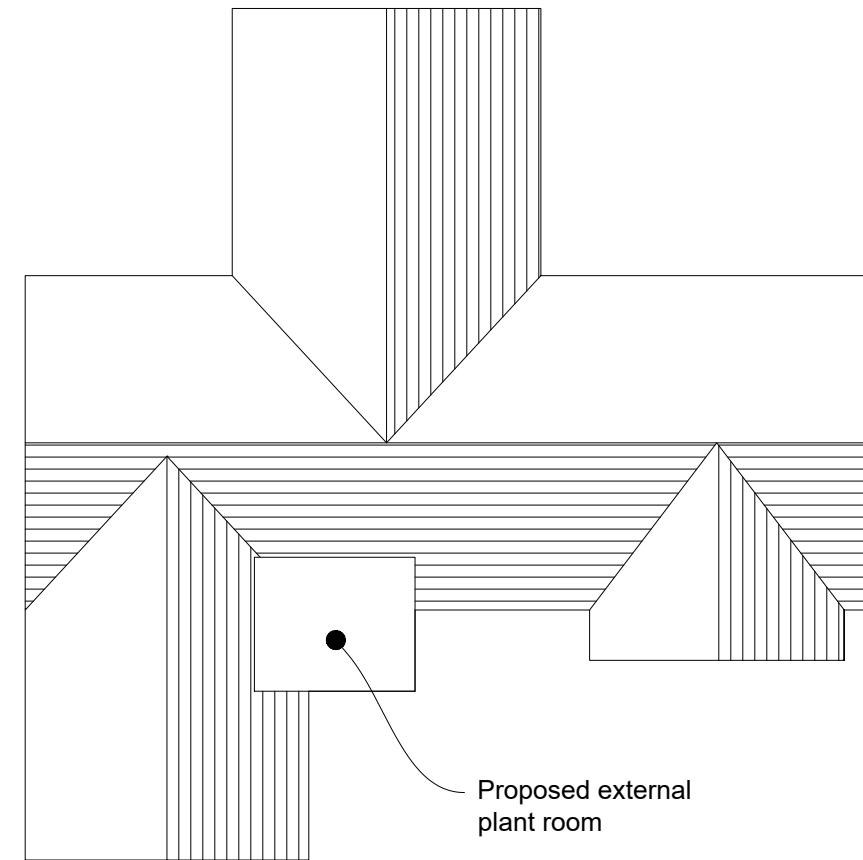

PROPOSED ROOF PLAN

1:200
0 1 2 3 4 5 10M

T V S
Thames Valley Surveying

Green Bank, University of Reading London Road
Campus, London Road, Reading, RG1 5AQ
T. 01189 869 531
W. www.thamesvalleysurveying.co.uk

Client: Wokingham Borough Council

Project: Ryeish Green Bungalow

Title: Roof Plan

Drawn by JS

Date 07/10/2025

Scale: 1:200@A3

Drawing Ref: 250009-30-102 Revision: