


NOTES:

1. THIS DRAWING IS TO BE READ IN CONJUNCTION WITH ALL RELEVANT ARCHITECTS, SUB-CONTRACTORS AND ARCHITECTURAL DRAWINGS.
2. THIS DRAWINGS REMAINS THE COPYRIGHT OF JETARCH DESIGN LTD AND MAY NOT BE SHARED OR REPRODUCED WITHOUT THEIR KNOWLEDGE

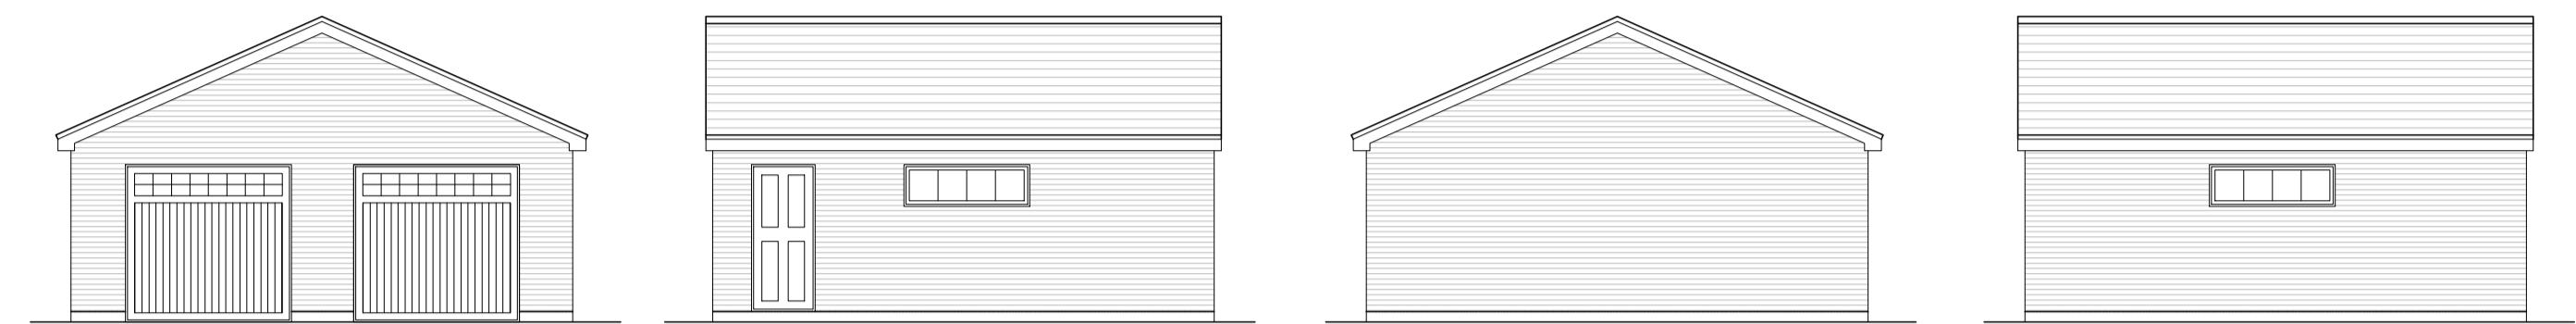


FRONT ELEVATION  
SCALE 1:100


SIDE ELEVATION  
SCALE 1:100

REAR ELEVATION  
SCALE 1:100

SIDE ELEVATION  
SCALE 1:100

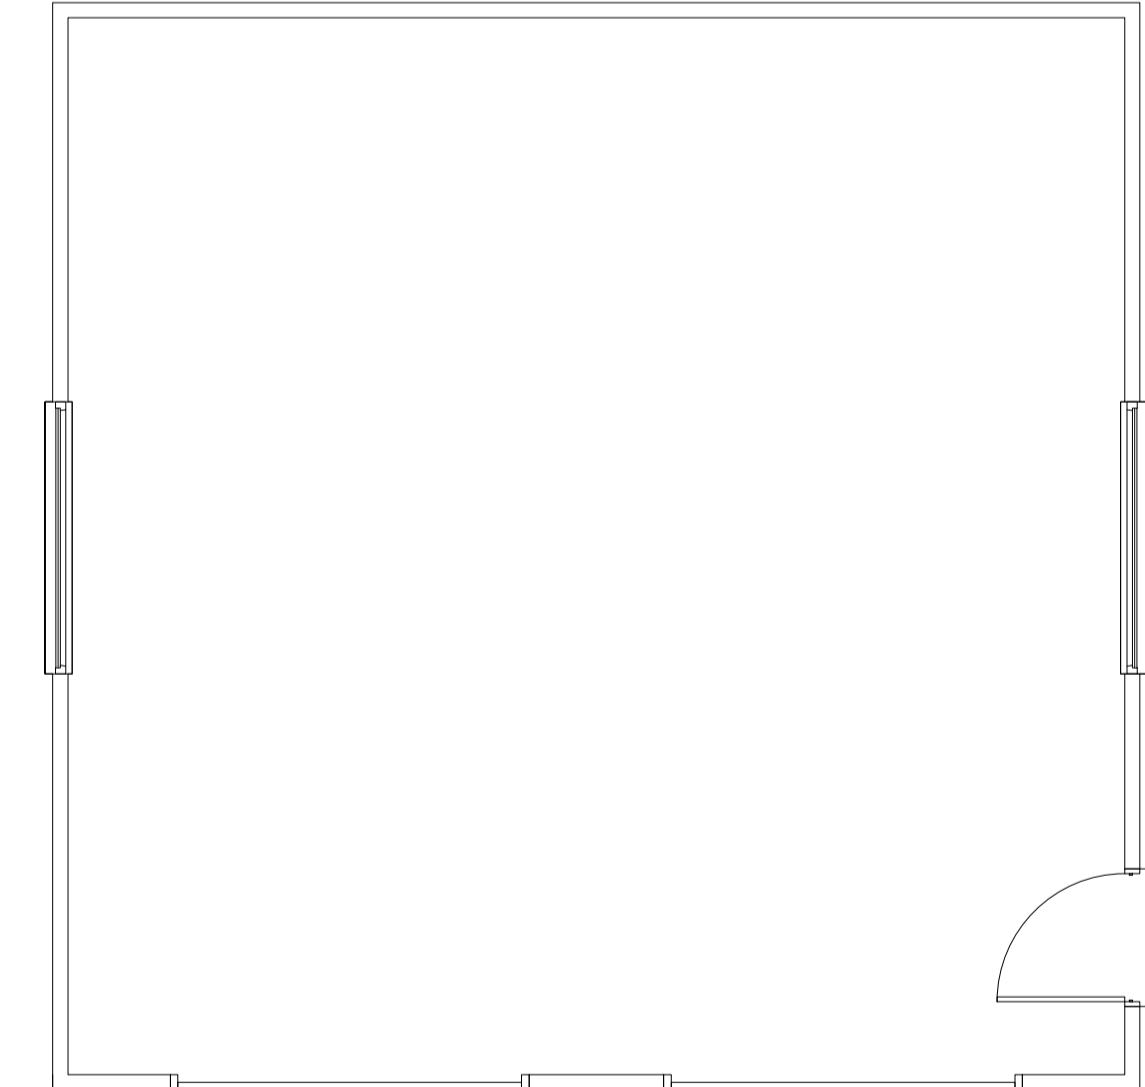

GROUND FLOOR PLAN  
SCALE 1:50

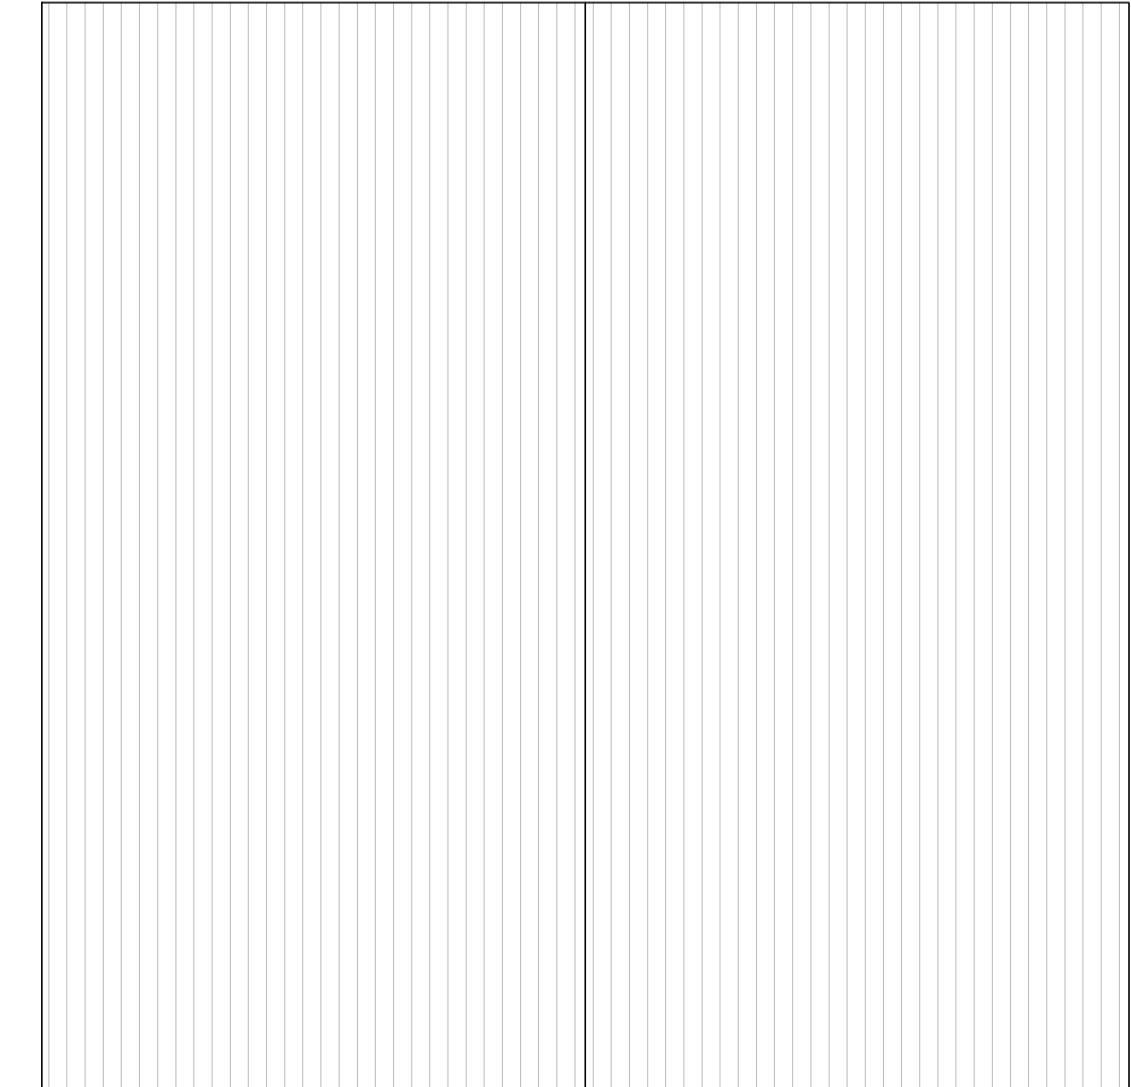

ROOF PLAN  
SCALE 1:50

1:50  
0 0.5 1 1.5 2 2.5 3 3.5 4 4.5 5 5.5 6 6.5 7 7.5 8  
(metres)

**JET** ARCH DESIGN

100 Berkshire Place  
Winnersh Triangle  
Wokingham, Berkshire RG41 5RD  
Tel: 07787296792

email: info@jetarchdesign.co.uk

Client

MR & MRS HAIDER

Property:

297 NINE MILE RIDE  
FINCHAMPSTEAD  
RG40 3NL

Drawing Title:

DETAILS OF APPROVED  
FLOOR PLANS  
AND ELEVATIONS

Rev.	Date	Revisions

Drawing No.	A1/464/01	Rev.
Plot Date:	OCT 25	
Scale	1:50 & 1:100 @ A1	
Date	OCT 25	Drawn JT