

NOTES:

1. THIS DRAWING IS TO BE READ IN CONJUNCTION WITH ALL RELEVANT ARCHITECTS, SUB-CONTRACTORS AND ARCHITECTURAL DRAWINGS.
2. THIS DRAWINGS REMAINS THE COPYRIGHT OF JETARCH DESIGN LTD AND MAY NOT BE SHARED OR REPRODUCED WITHOUT THEIR KNOWLEDGE



FRONT ELEVATION
SCALE 1:100




SIDE ELEVATION
SCALE 1:100




REAR ELEVATION
SCALE 1:100




SIDE ELEVATION
SCALE 1:100

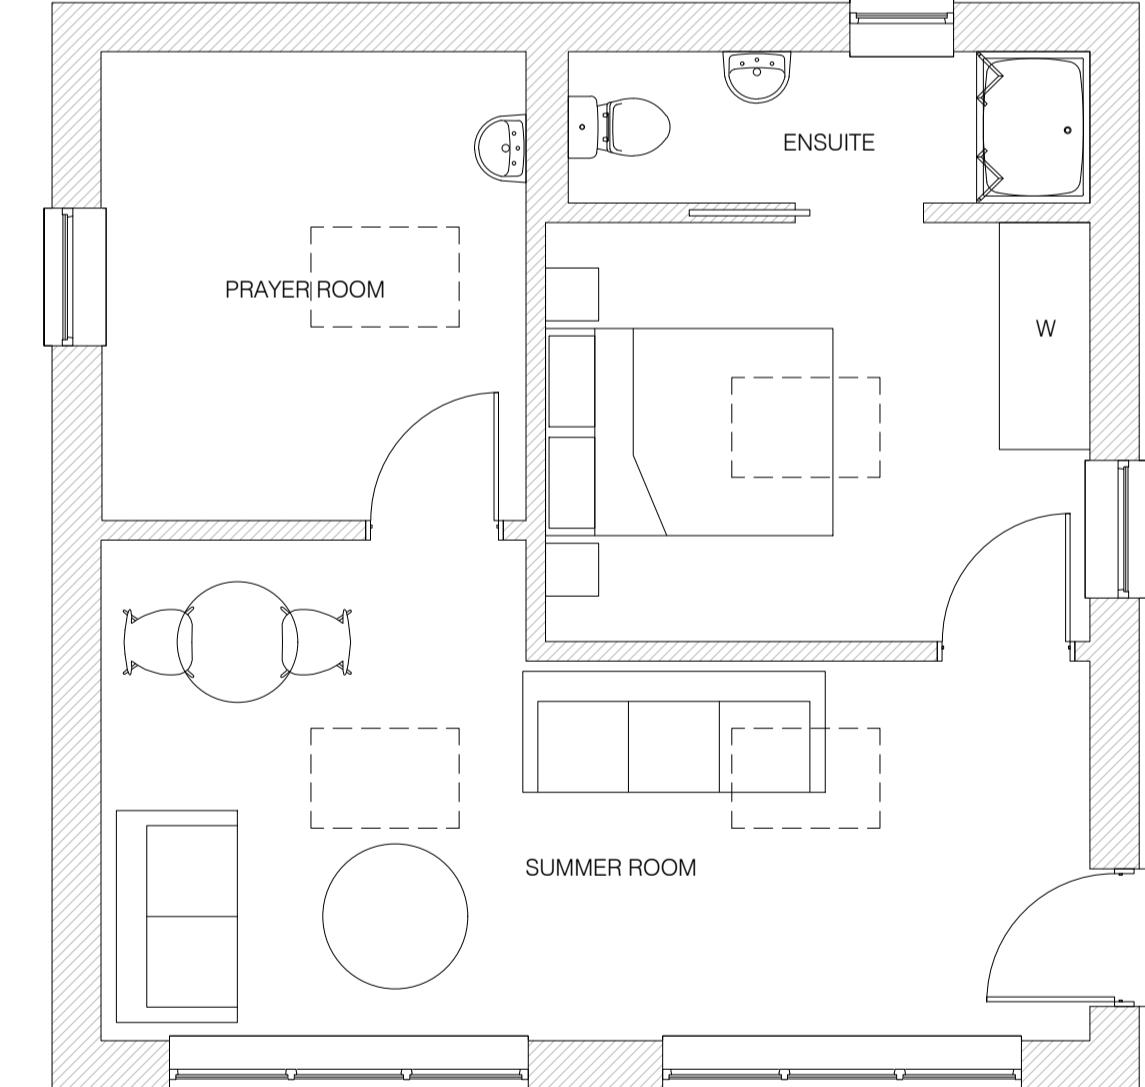

GROUND FLOOR PLAN
SCALE 1:50

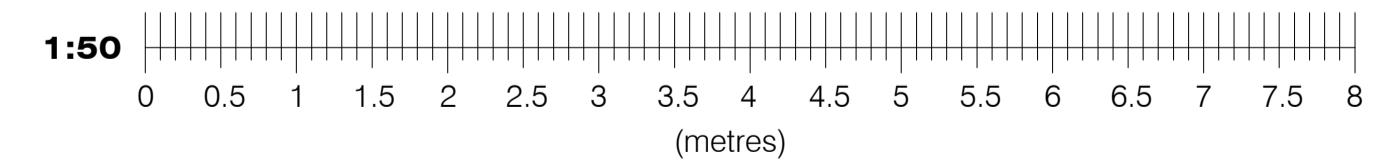

ROOF PLAN
SCALE 1:50

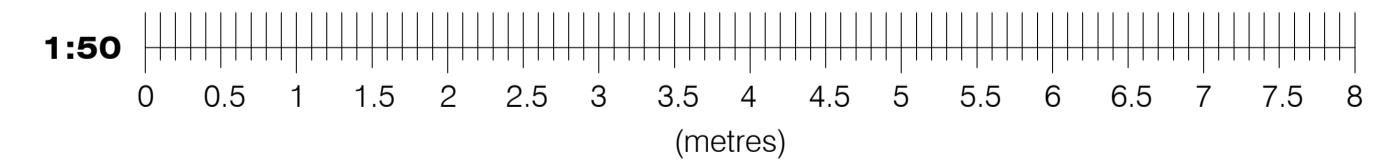

JET ARCH DESIGN

100 Berkshire Place
Winkersh Triangle
Wokingham, Berkshire RG41 5RD
Tel: 07787296792

email: info@jetarchdesign.co.uk

Client

MR & MRS HAIDER

Property:

297 NINE MILE RIDE
FINCHAMPSTEAD
RG40 3NL

Drawing Title:

DETAILS OF PROPOSED
FLOOR PLANS
AND ELEVATIONS

Rev.	Date	Revisions

Drawing No.	A1/464/02	Rev.
Plot Date:	OCT 25	
Scale	1:50 & 1:100 @ A1	
Date	OCT 25	Drawn JT