



Boundary Line

Boundary Line

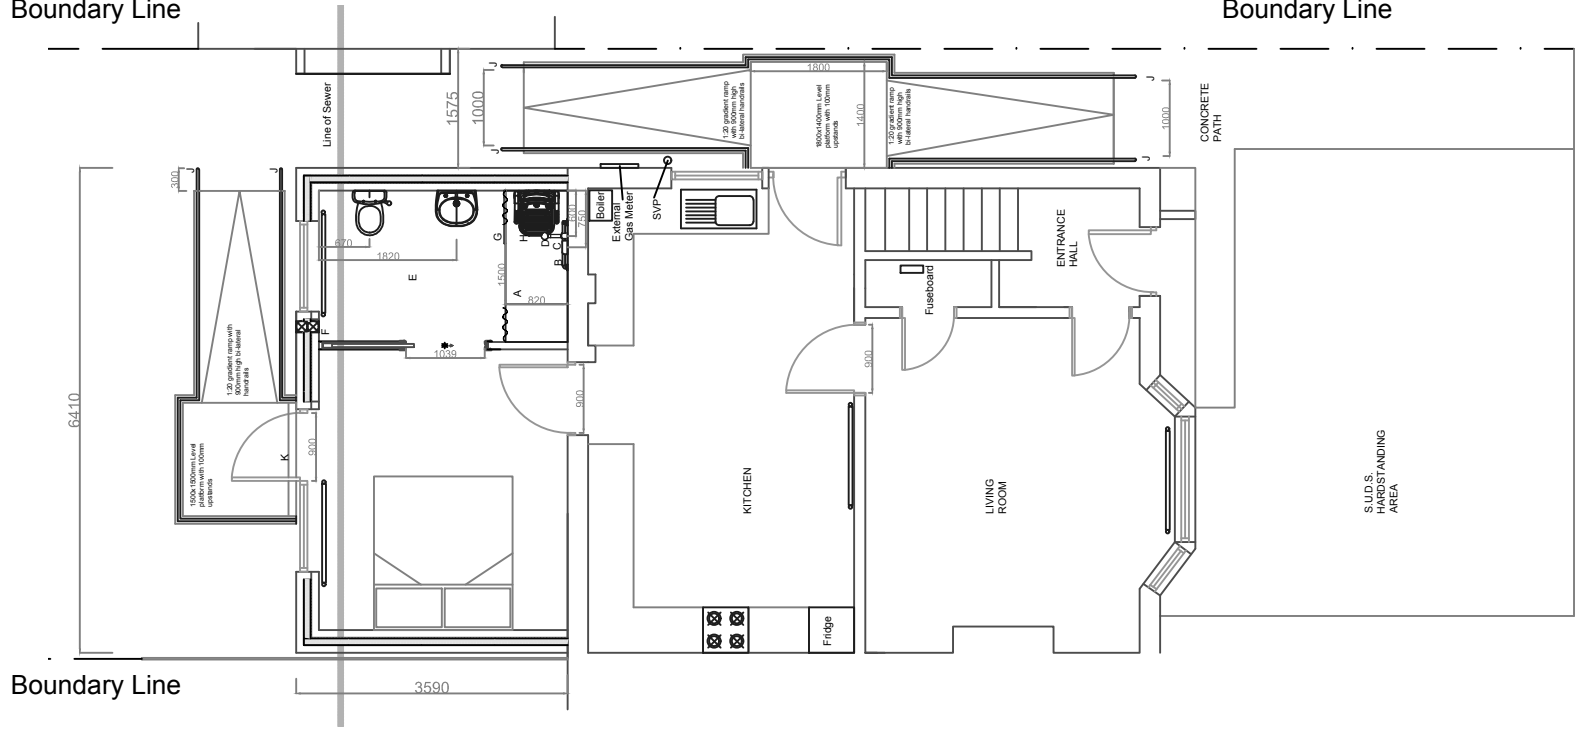

PROPOSED GROUND FLOOR LAYOUT (1:100)

PROPOSED SHOWER / WC (1:50)

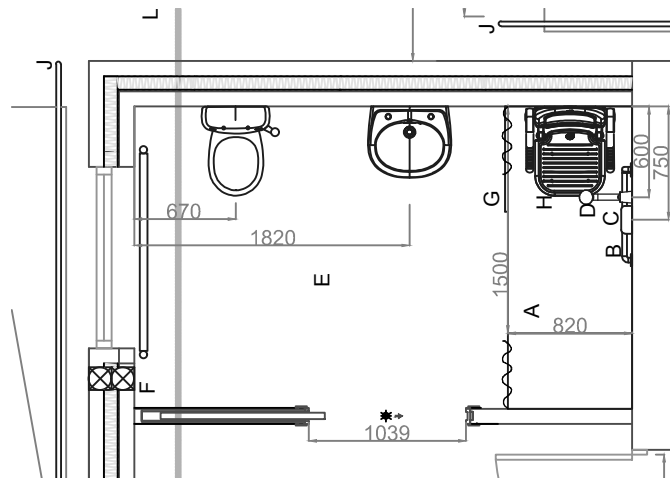

General Notes		
No.	Revision/Issue	Date
From Name and Address		
Wokingham Borough Council PO Box 154 Shute End Wokingham Berkshire RG40 1WN		
Project Name and Address		
25 Allnatt Avenue Winnersh RG41 5AU Mr T Flanders 07792 718 178		
Project		Sheet
Disabled Adaptations		DFG-16-74 (2)
Date		
October 2017		
Scale		
as shown		