



FRONT (EAST) ELEVATION (1:100)




SIDE (NORTH) ELEVATION (1:100)




REAR (WEST) ELEVATION (1:100)




SIDE (SOUTH) ELEVATION (1:100)

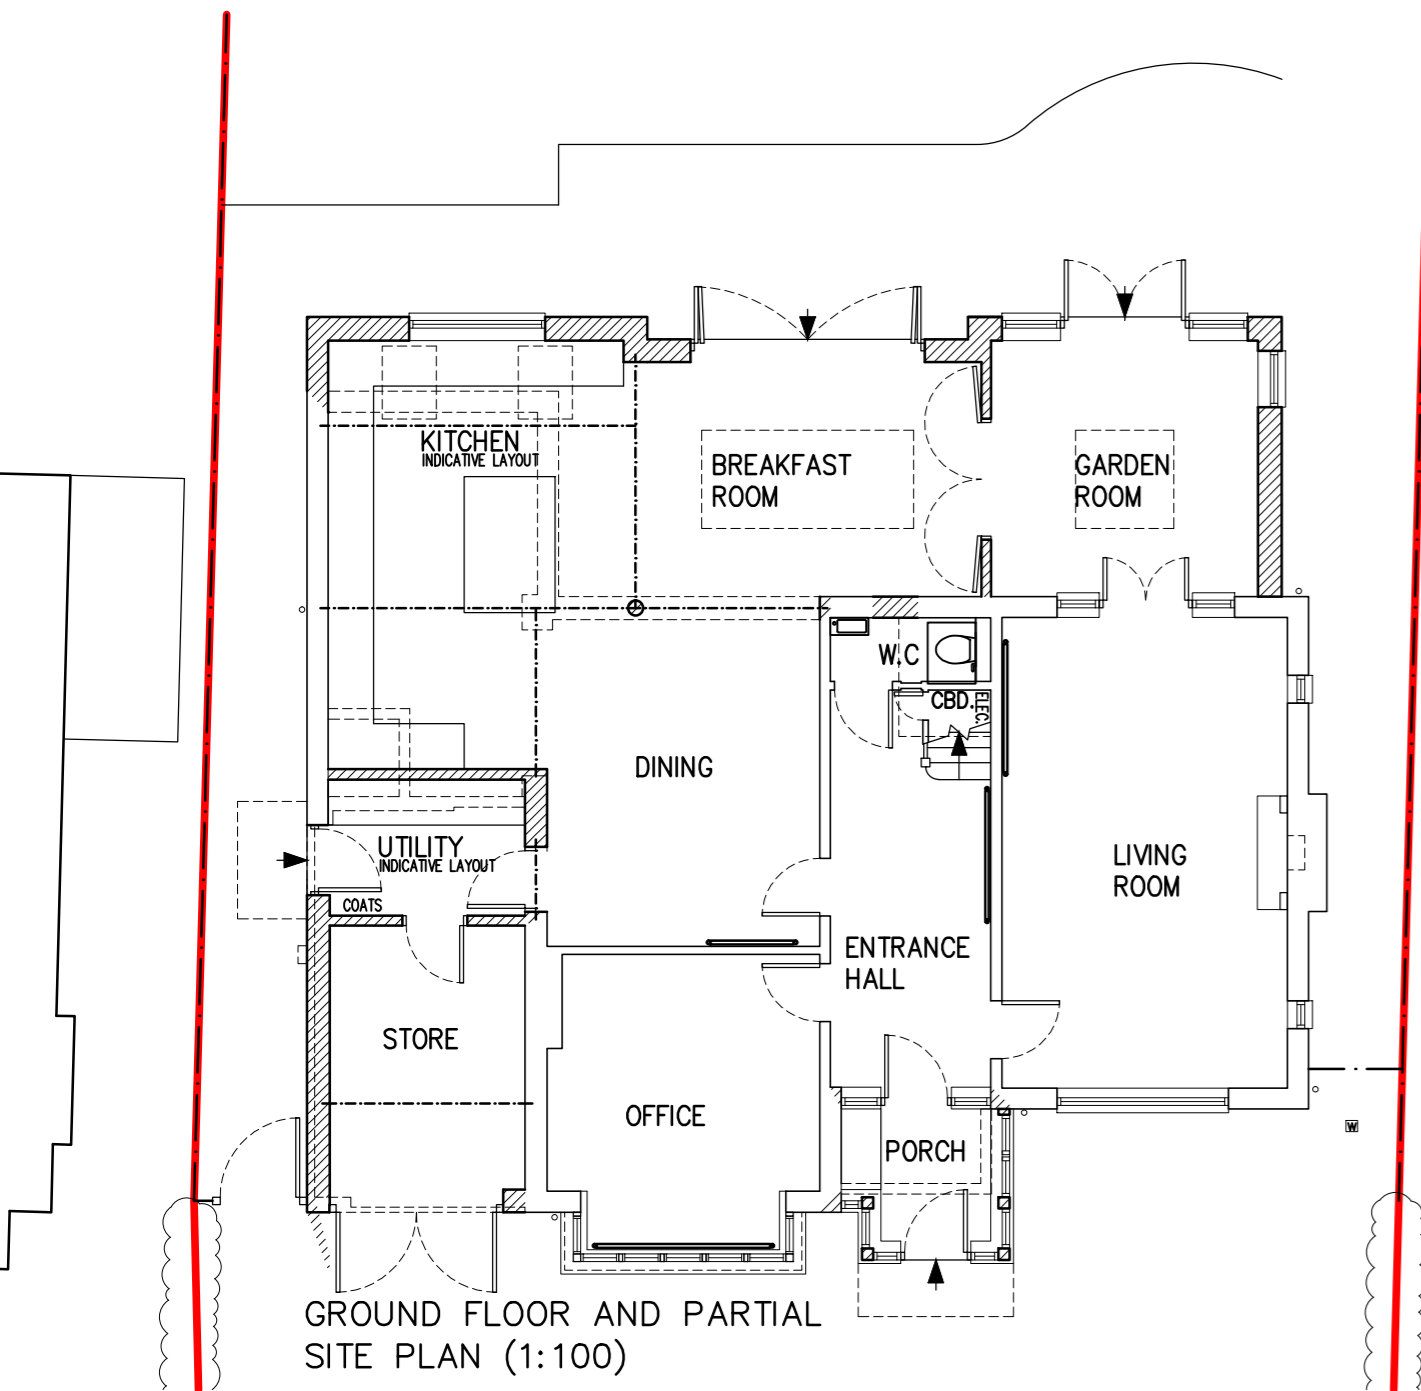


GROUND FLOOR AND PARTIAL SITE PLAN (1:100)

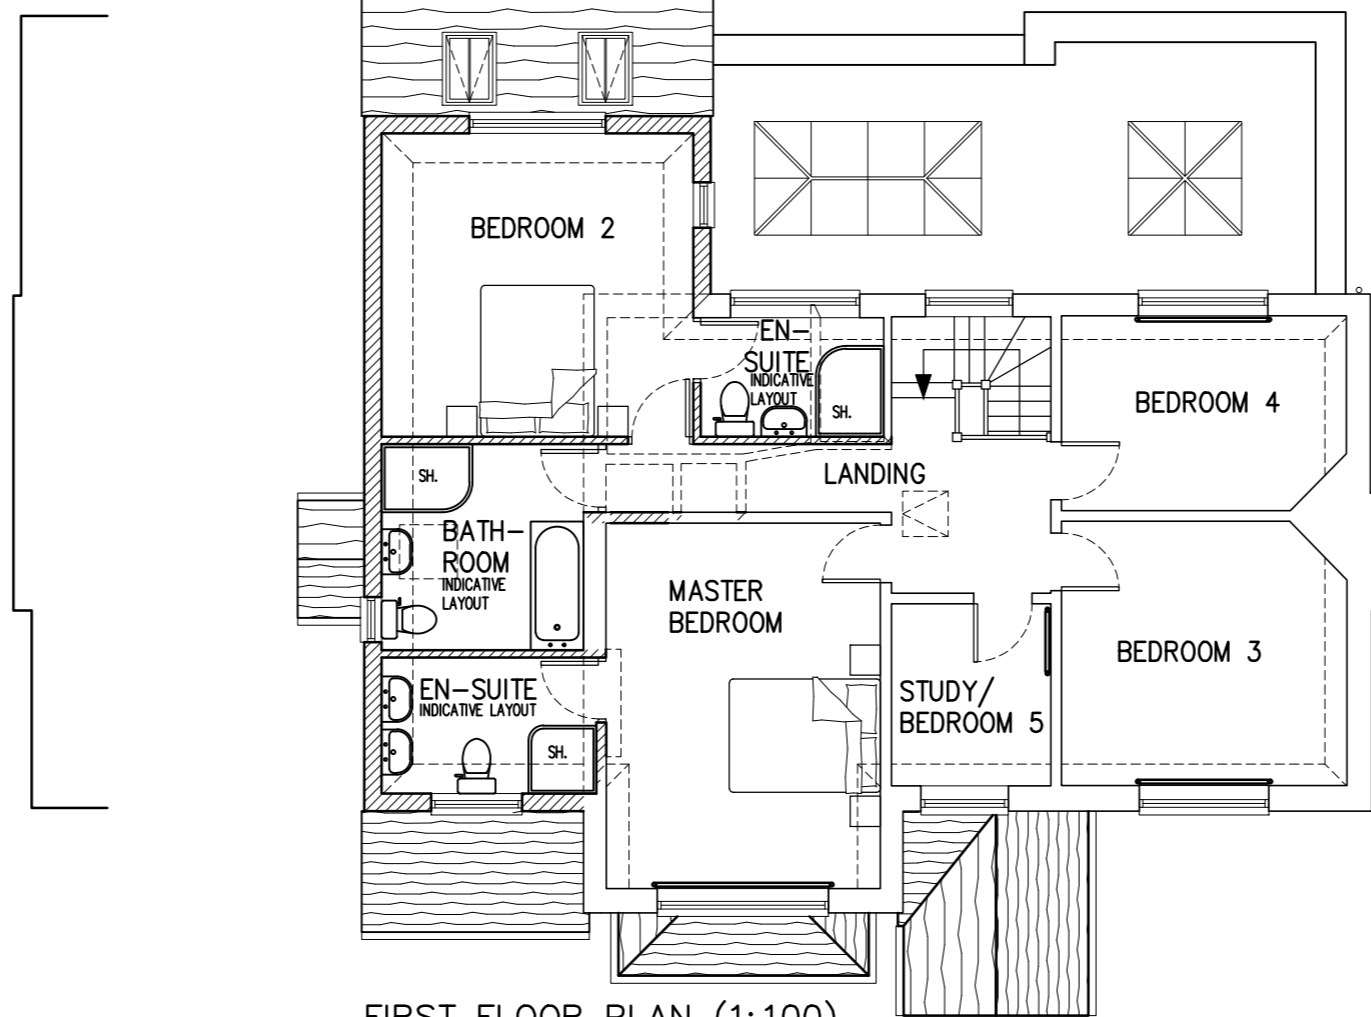

FIRST FLOOR PLAN (1:100)

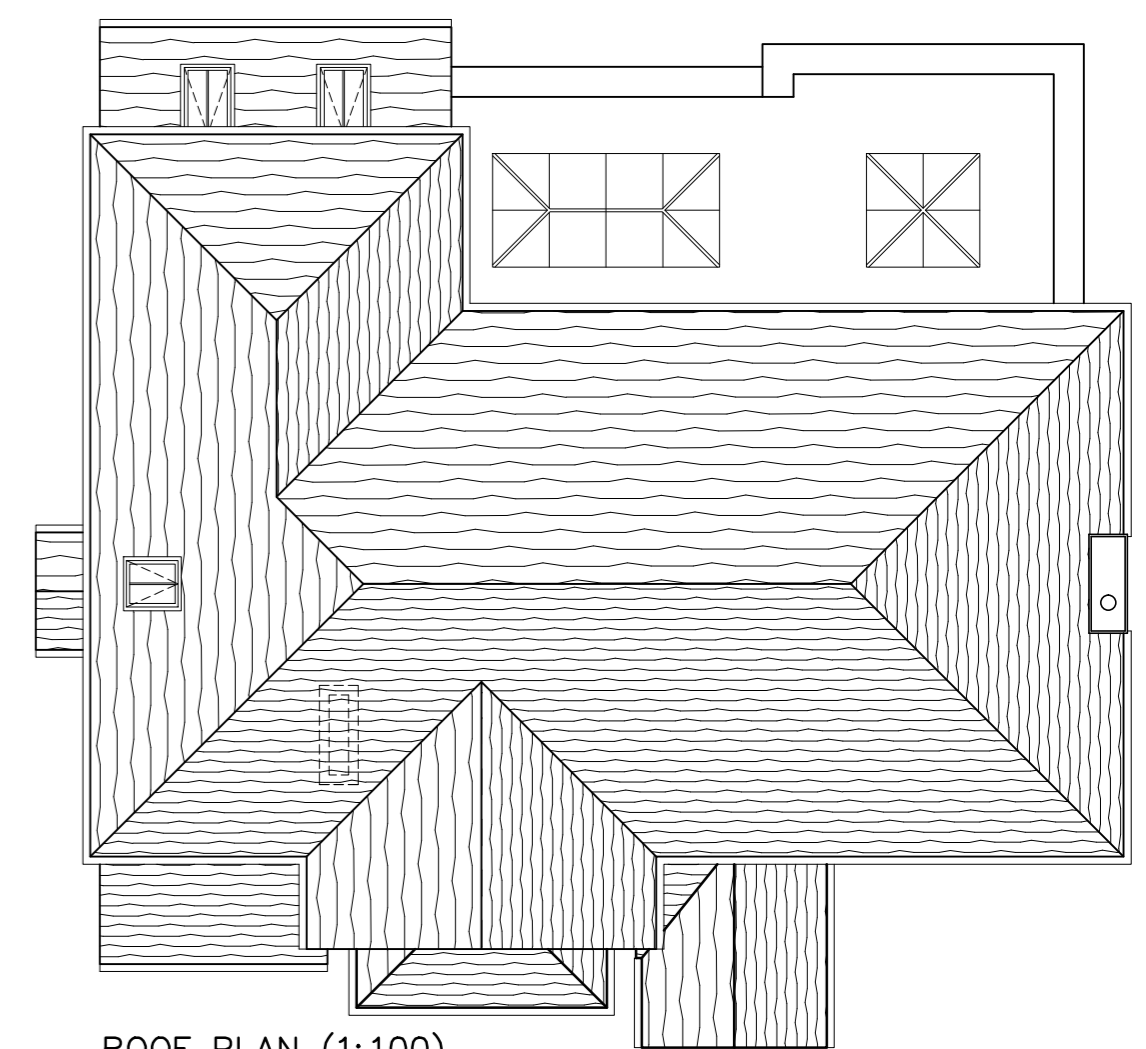

ROOF PLAN (1:100)

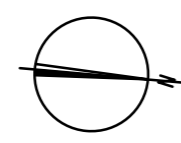

<p>17 MAIDEN ERLEGH DRIVE EARLEY READING RG6 7HP MR & MRS ELLISS</p>	<p>1:100 @ A2 MAR. '18</p>	<p>EMED/PL/02/C</p>
<p>PROPOSED PROPOSED PLANS AND ELEVATIONS</p>		<p>Matthew T. Young Chartered Architect 25, Hunts Mill, Goldsmiths Lane, Wallingford, OX10 0DN Telephone: 01491 825244 www.mtyarchitects.co.uk Dimensions should not be scaled. Refer questions to Architect. © Copyright is retained by Matthew T. Young, Chartered Architect, unless agreed otherwise in writing.</p> 