









Landscape & Boundary Proposals

Key:

-  9" brick wall to match adjacent
-  Limestone Buff 600x900mm Paving
-  Golden Flint 20mm Stone Chippings
-  Lawn

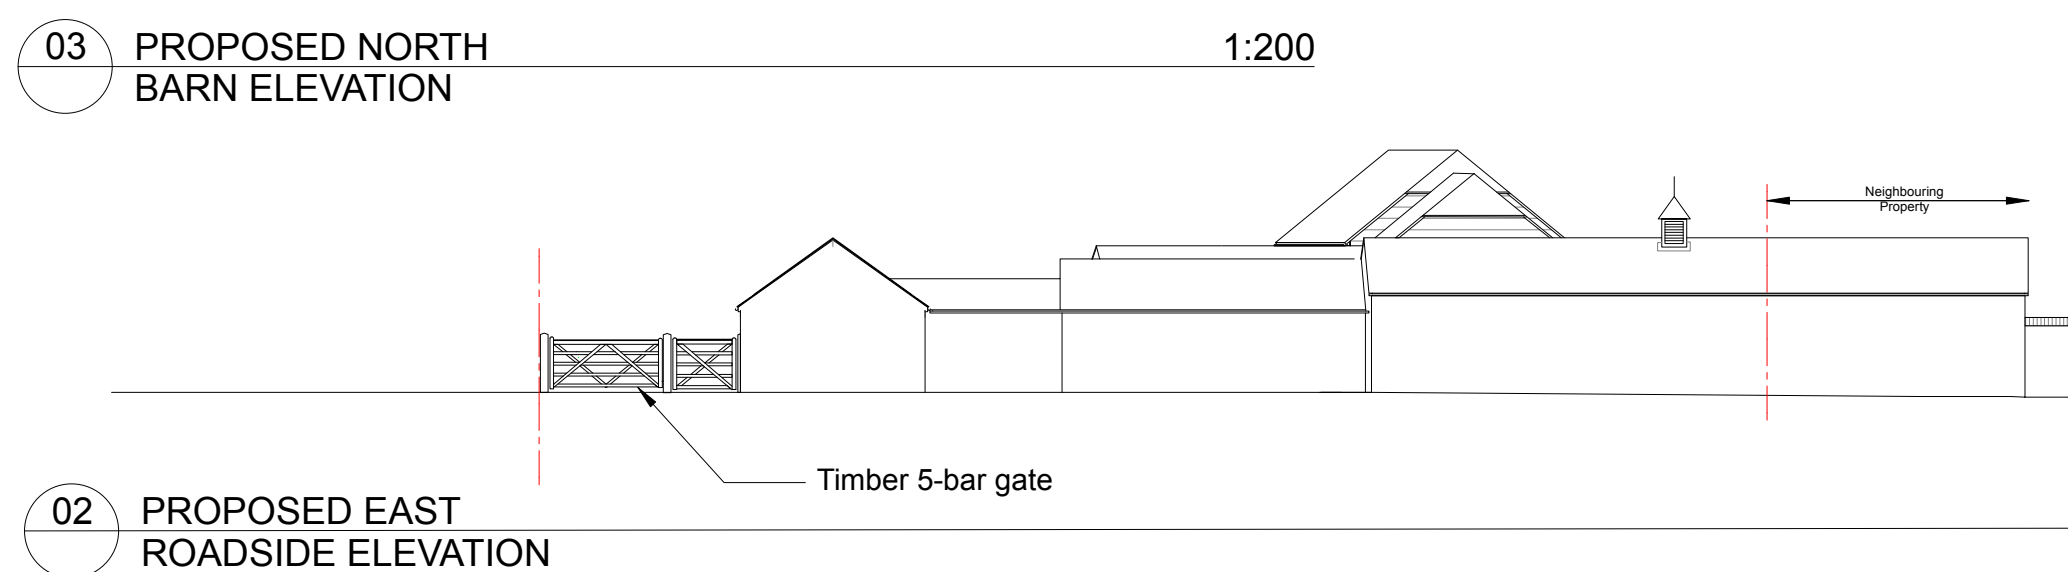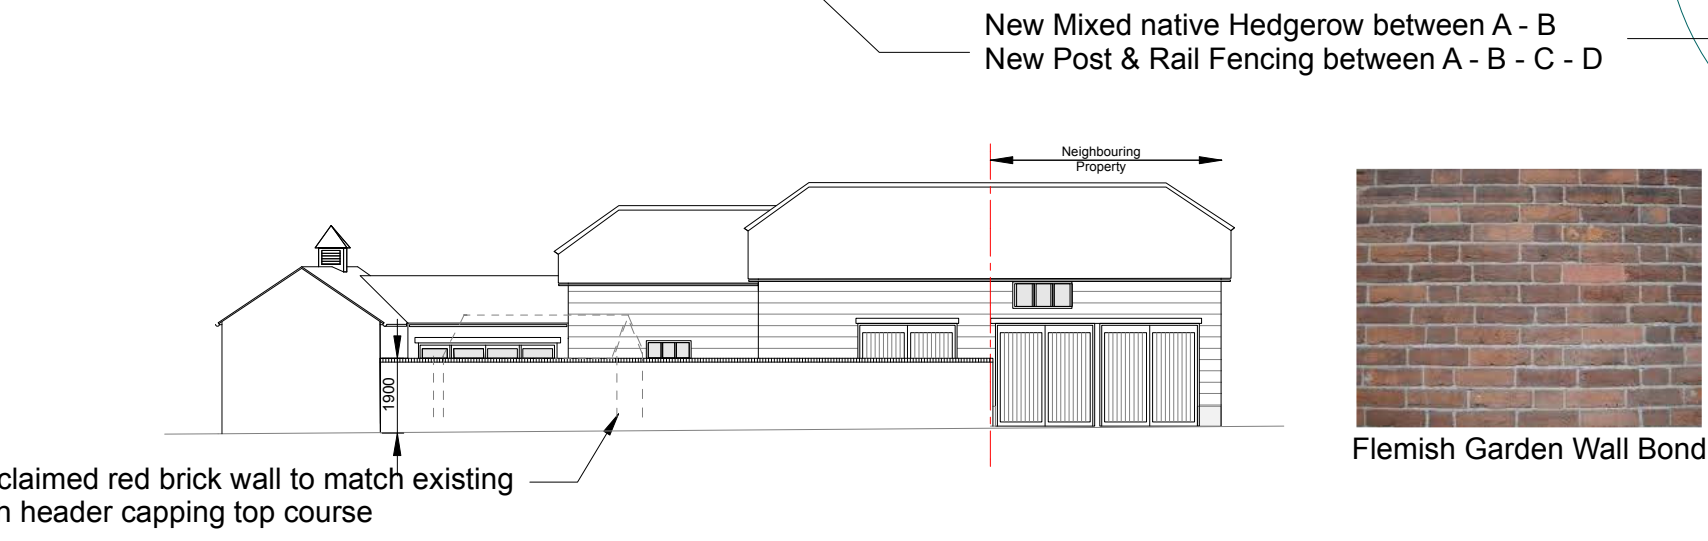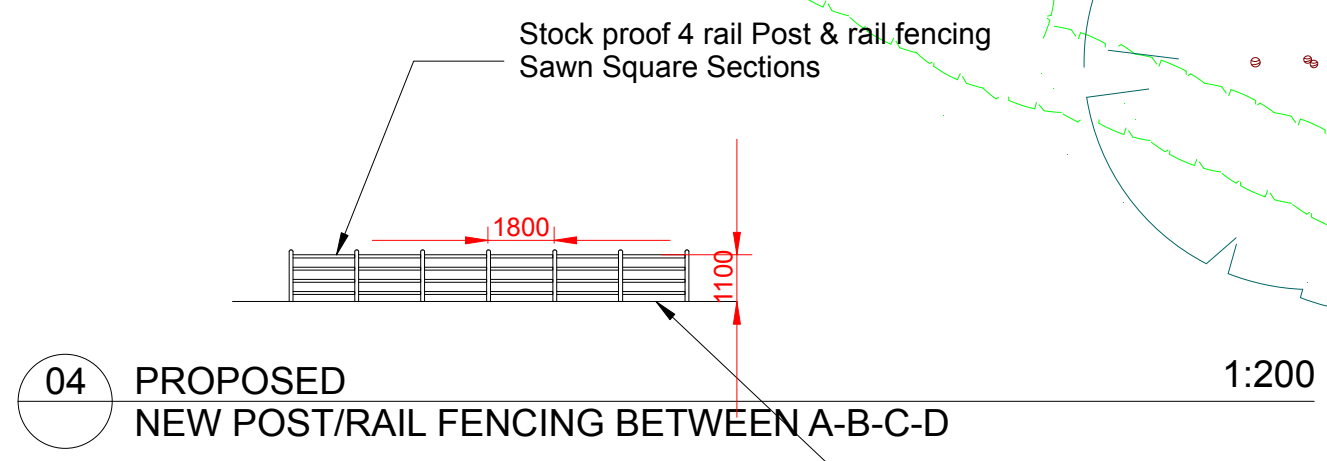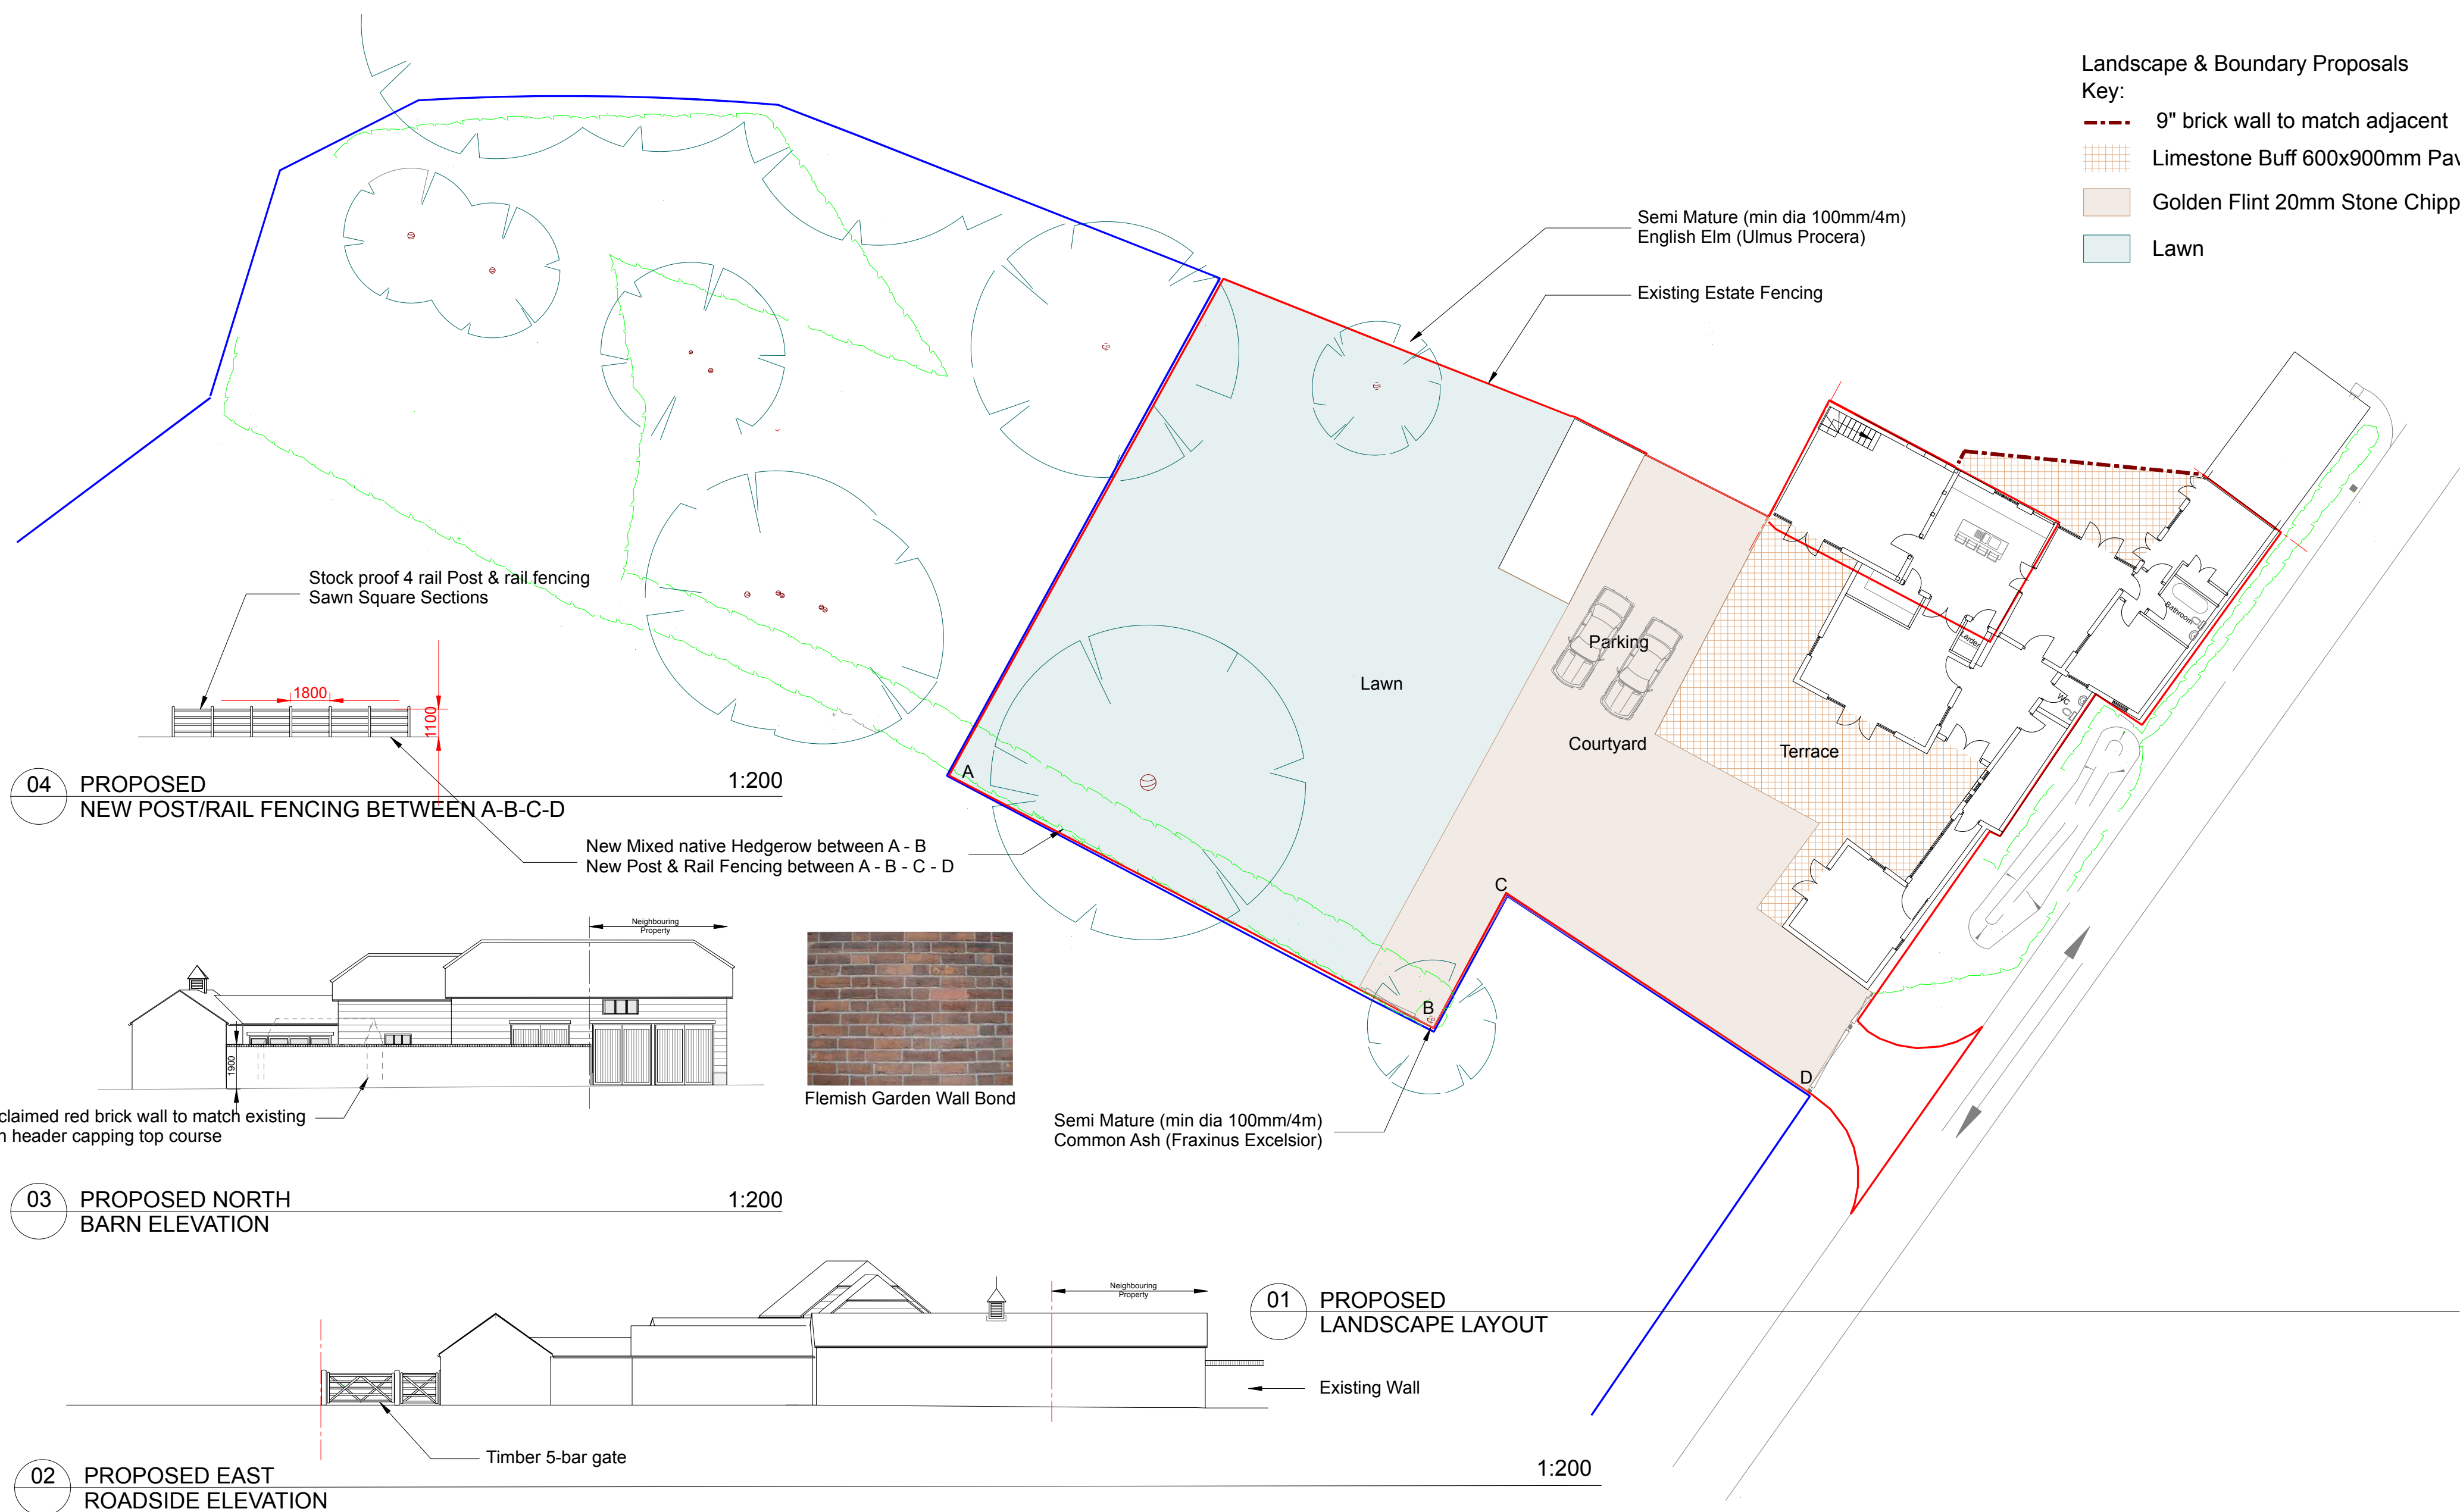

mm³ design
 Dairy Farm, Hillesden
 Buckinghamshire. MK18 4BX
 Tel: 01280 848 140
 E: studio@mm3-design.co.uk

-	20.10.19	Issued for Comment	KR
A	20.04.20	Issued for Comment	KR
B	19.05.20	Red Line Updated	KR
C	01.07.20	Updated to WDC Comment	KR

Grange Farm Barn, Islandstone Lane, Hurst			
Landscape & Boundary Proposals			
13.10.19	AL(10)002	C	
nts	@A2	KR	©