





Flush mounted Sun-pipe
Ref: Velux TLF 0K14 2010

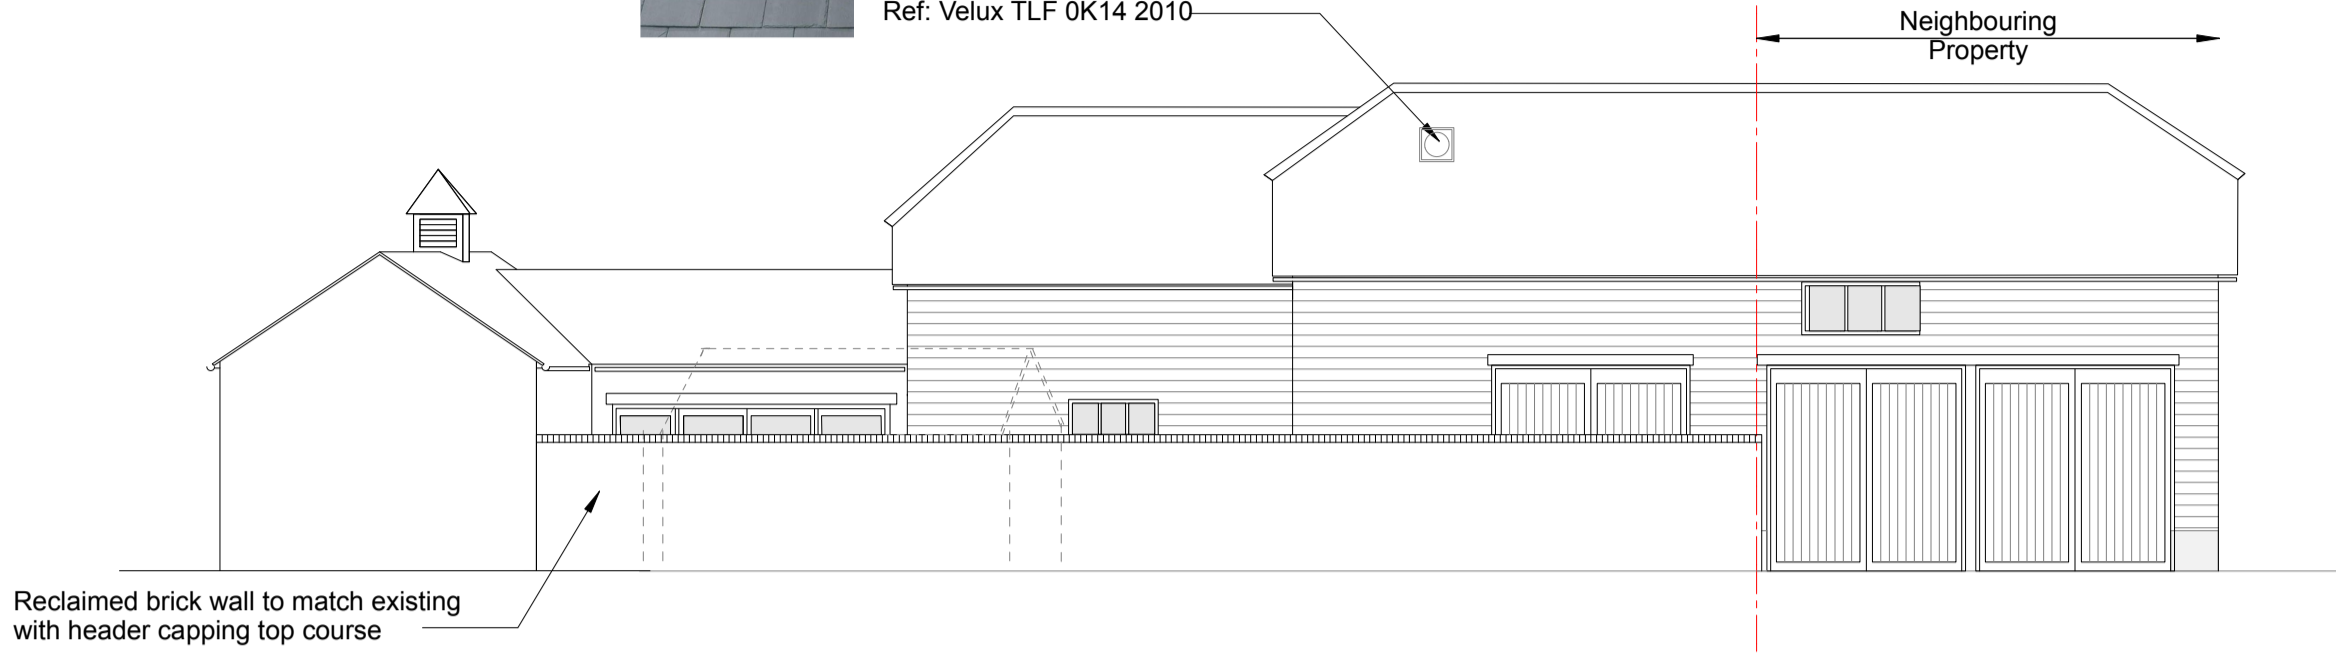

03 PROPOSED NORTH
BARN ELEVATION

1:100

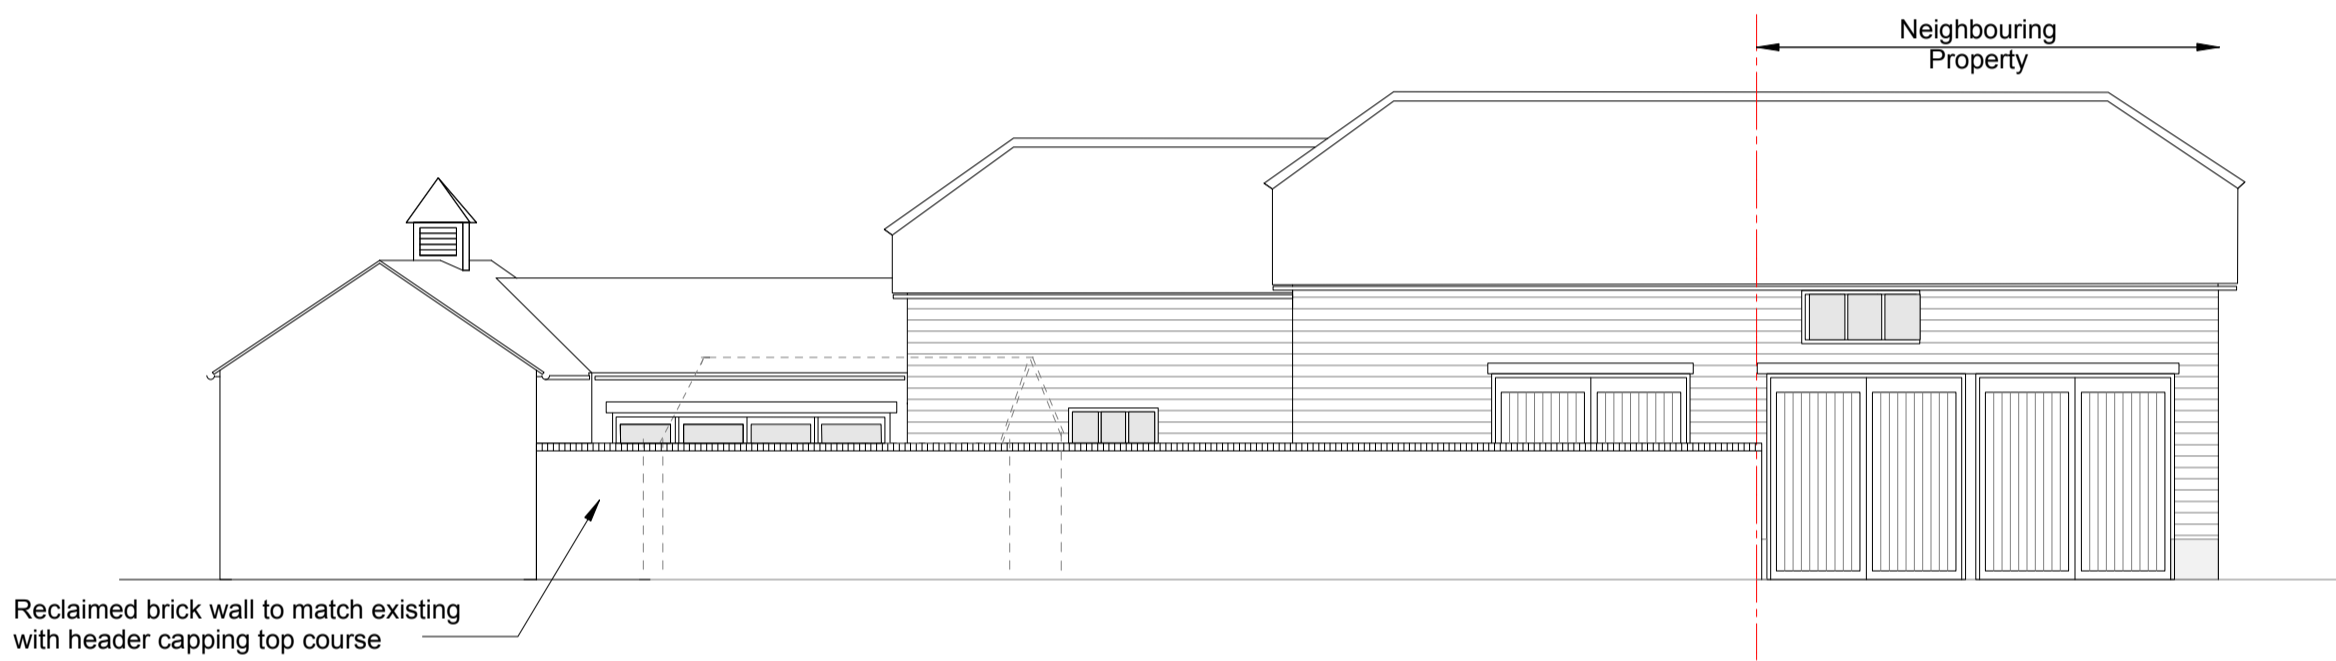

02 CONSENTED NORTH
BARN ELEVATION

1:100



01 EXISTING NORTH
BARN ELEVATION

1:100

mm³ design

Dairy Farm, Hillesden
Buckinghamshire. MK18 4BX

Tel: 01280 848 140
E: studio@mm3-design.co.uk

-	20.11.18	Issued for Comment	KR
A	24.01.19	Updated to Client Comment	KR
B	11.02.19	Updated for Submission	KR
C	03.04.19	Updated to LPA Comment	KR
D	12.04.19	Updated to LPA Comment	KR
E	03.03.21	Update for minor amendment submission	KR

KR
KR
KR
KR
KR
KR

Grange Farm Barn, Islandstone Lane, Hurst

Existing, Consented & Proposed Elevations

13.11.18 AL(10)006 E

1:100 @A2 KR ©