



03 PROPOSED EAST
ROADSIDE ELEVATION

1:100

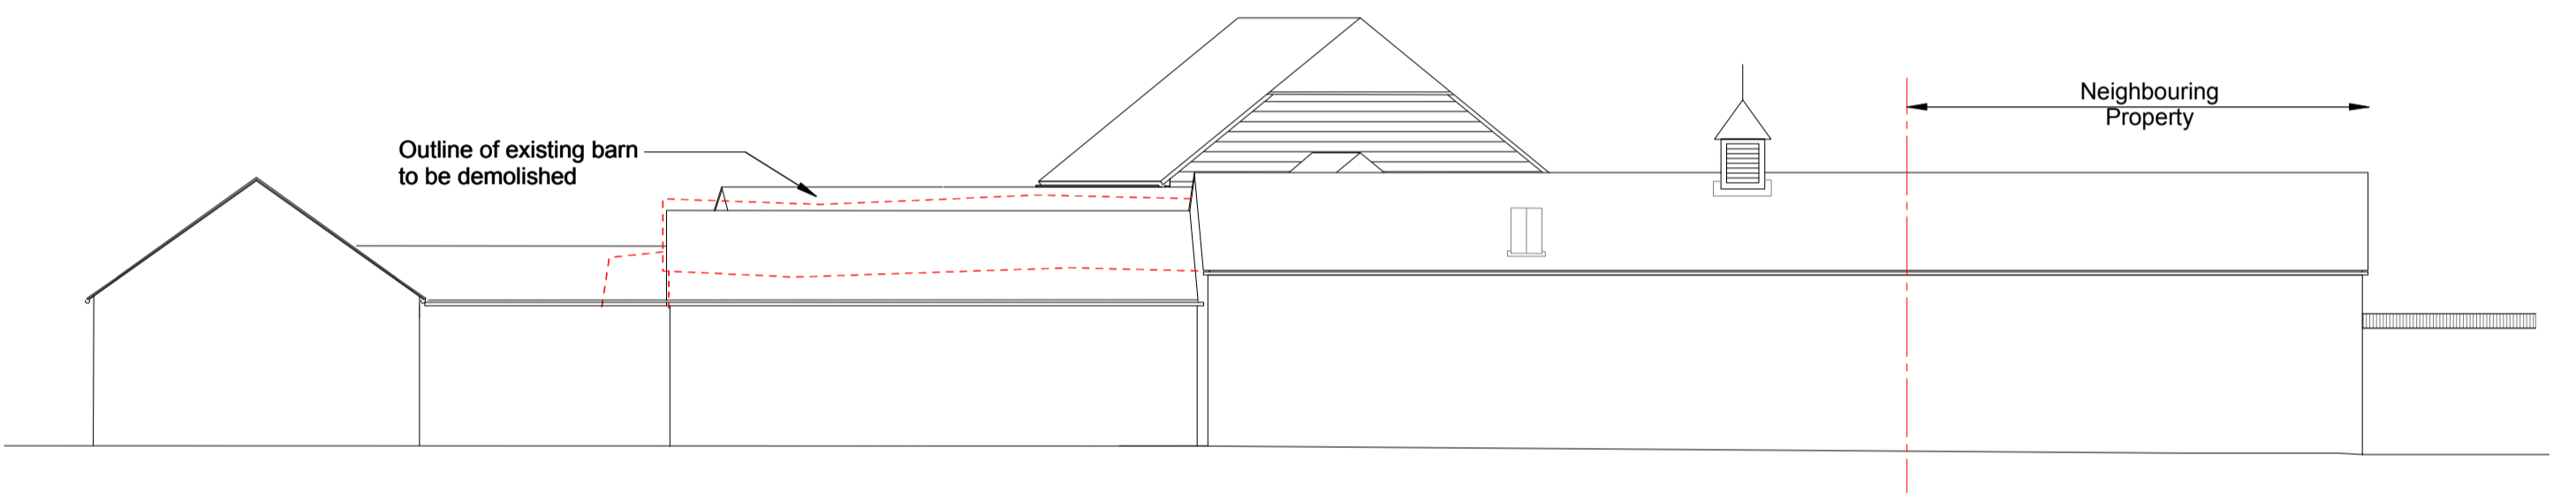

02 CONSENTED EAST
ROADSIDE ELEVATION

1:100

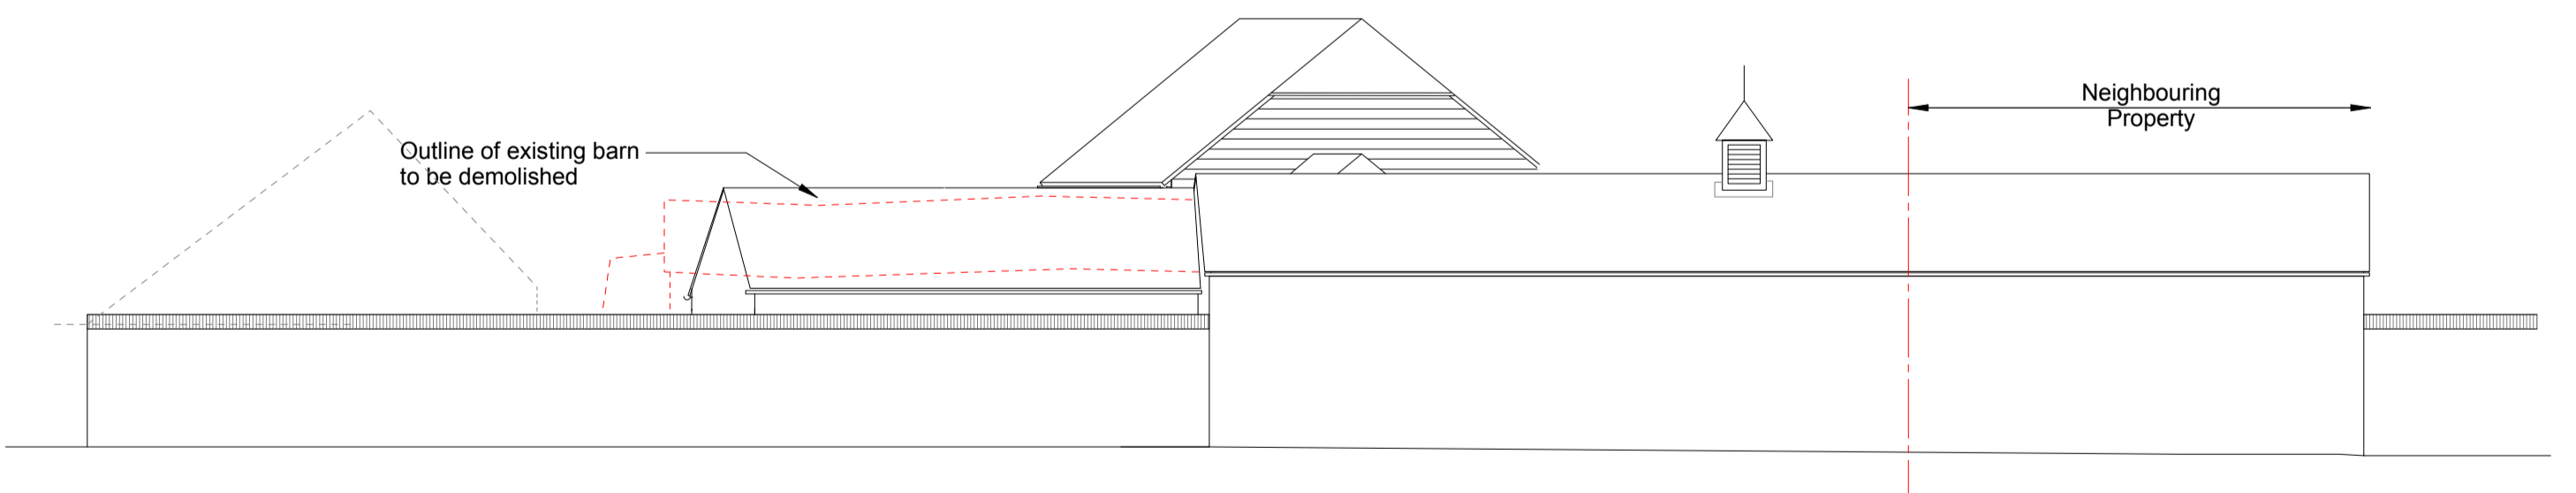

01 EXISTING EAST
ROADSIDE ELEVATION

1:100

mm³ design
Dairy Farm, Hillesden
Buckinghamshire. MK18 4BX

Tel: 01280 848 140
E: studio@mm3-design.co.uk

- 20.11.18 Issued for Comment
A 24.01.19 Updated to Client Comment
B 11.02.19 Updated for Submission
C 03.04.19 Updated to LPA Comment

KR
KR
KR

Grange Farm Barn, Islandstone Lane, Hurst

Existing, Consented & Proposed Elevations

13.11.18

-AL(10)008-----G-----

PLAN 1 (AS RENAMED BY
PLANNING OFFICER)

1:100

@A2

KR

©