
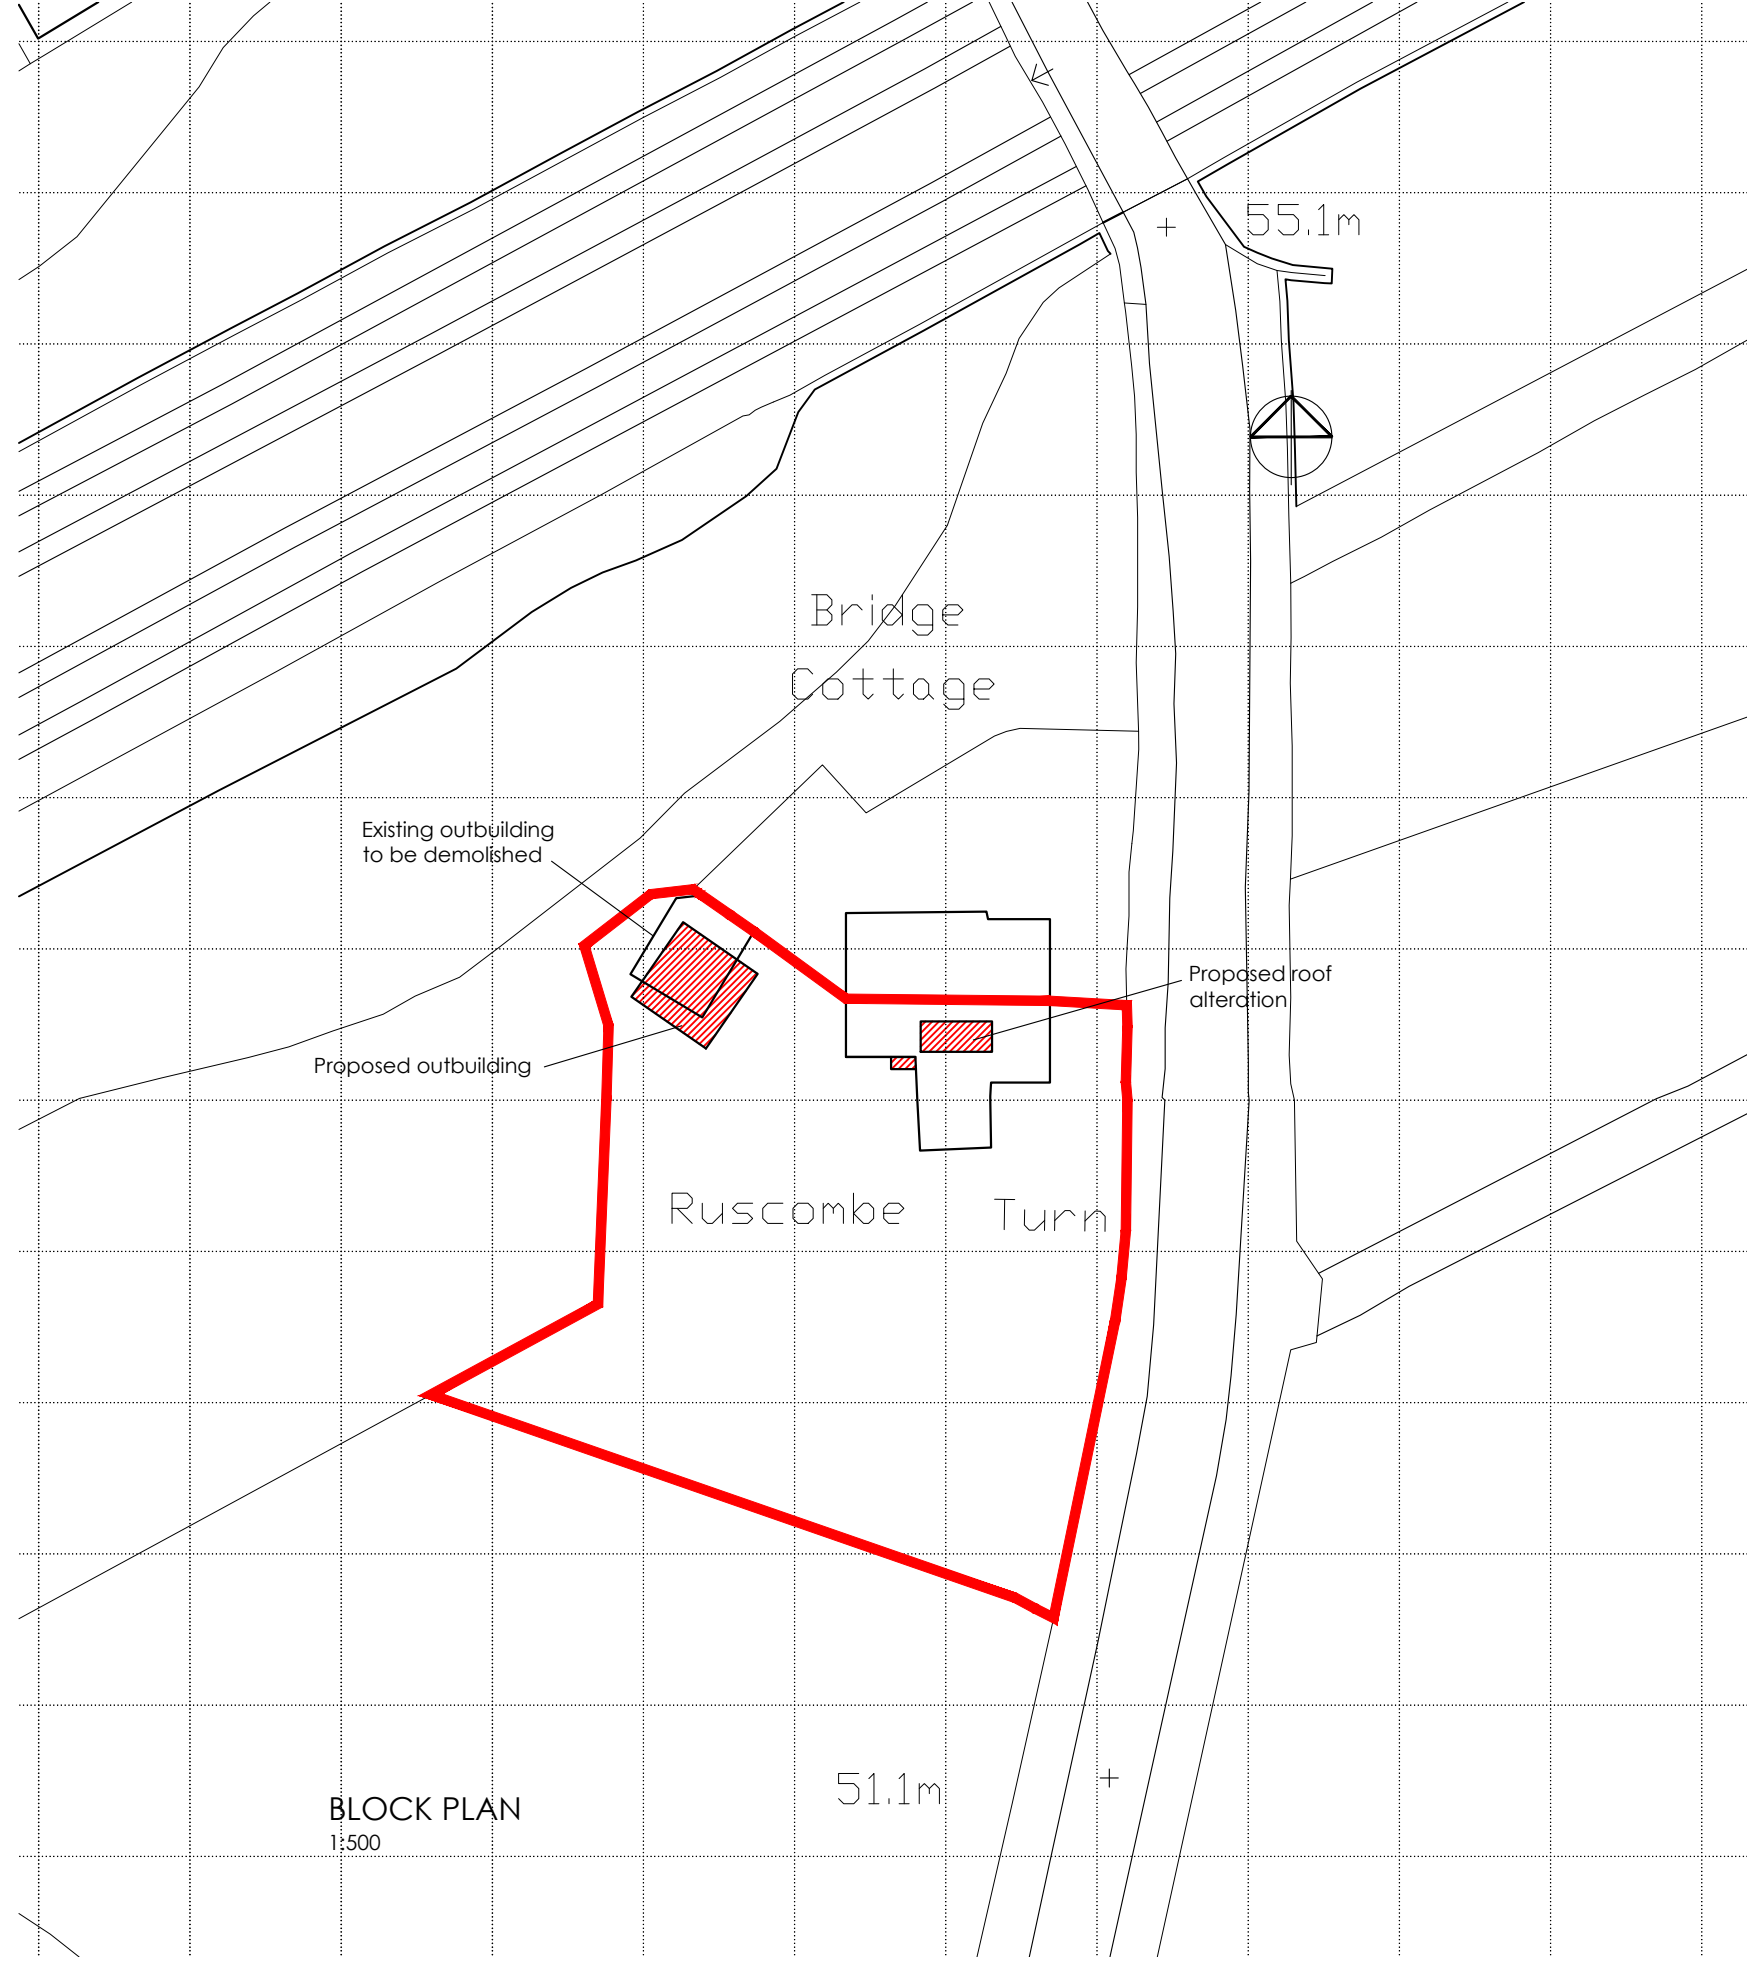


DRG. REMAINS COPYRIGHT OF THE ARCHITECT.
 DIMENSIONAL DISCREPANCIES TO BE REFERRED
 TO THE ARCHITECT
 -DO NOT SCALE-

DRAWING STATUS PRELIMINARY FOR APPROVAL CONSTRUCTION

DATE REVISION
 Oct 21 A Bay window area shaded

A3 Drawing

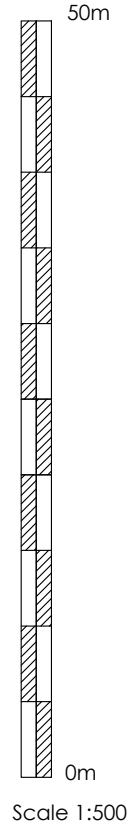

BLOCK PLAN
 1:500

CLIENT
 Mr & Mrs Howard

JOB TITLE
 Proposed Extension
 Ruscombe Turn
 Stanlake Lane, Twyford

DATE
 Sep 21

SCALE
 1:500

DRG TITLE
 Block Plan

JOB No.
 1962

DWG No.
 05

REV.
 A



Anne Owen Architects Ltd
 24 Springfield Park, Twyford, Reading RG10 9JH
 +44(0)118 932 0846 / 07788 262602
 anne@annehenrichitect.co.uk
 www.annehenrichitect.co.uk

Director: Anne Owen BA(Hons) BA(Ch RIBA)
 Company Registered in England & Wales No. 8861202