


Existing Bund Elevation Scale 1:200

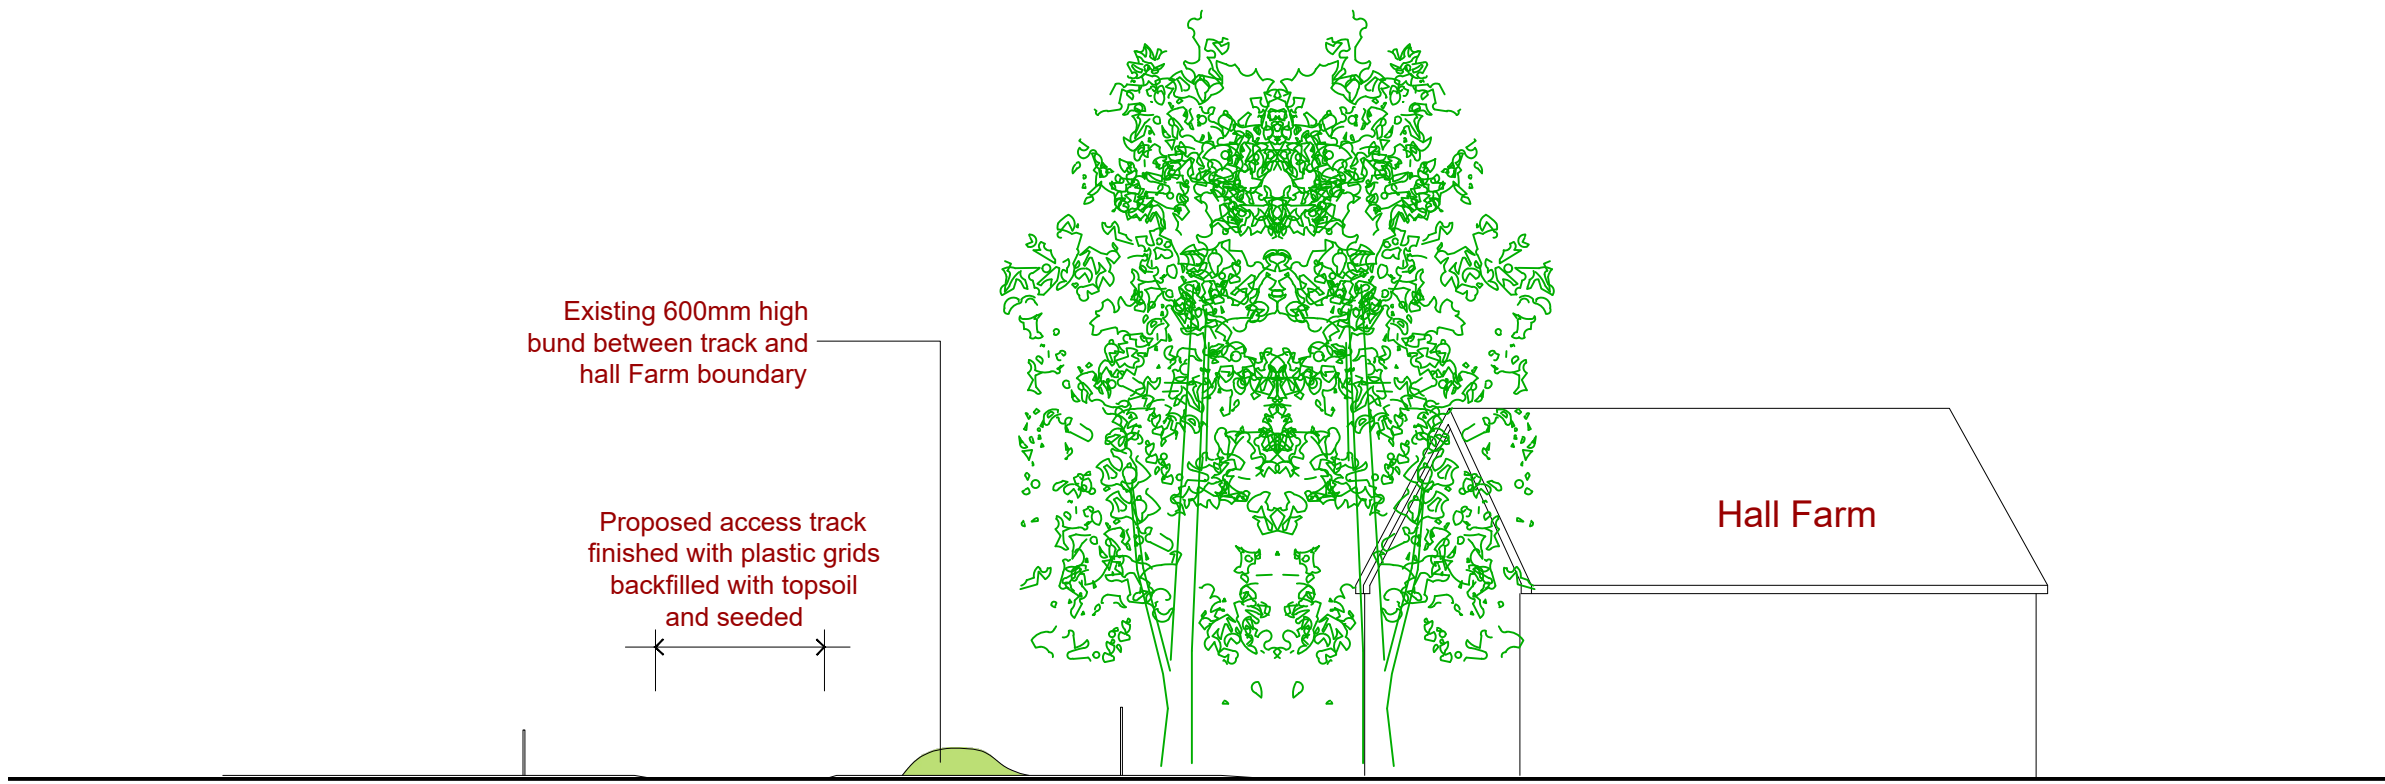

Existing Bund - Typical Section Scale 1:200

**Bonney Architecture**  
PLANNING & TECHNICAL SERVICES

CLIENT **Mr S Hazell**  
14 Hornbeam Close  
Barkham  
Wokingham  
RG41 4UR

JOB **Moor Green House, Lower Sandhurst  
Road, Finchampstead, RG40 3TJ**  
07515 355 770  
bonneyarchitecture@gmail.com

DRG **ADDITIONAL ELEVATIONS**

1:100 scale Bar  
This Drawing has been produced for printing onto A1 size paper.  
If printing on A3 please use the scale below for reference.

0m 1.0m 2.0m 4.0m 8.0m

SCALE As Shown @ A1 DRAWN P Bonney DATE Oct 2025 BA 0288 02