
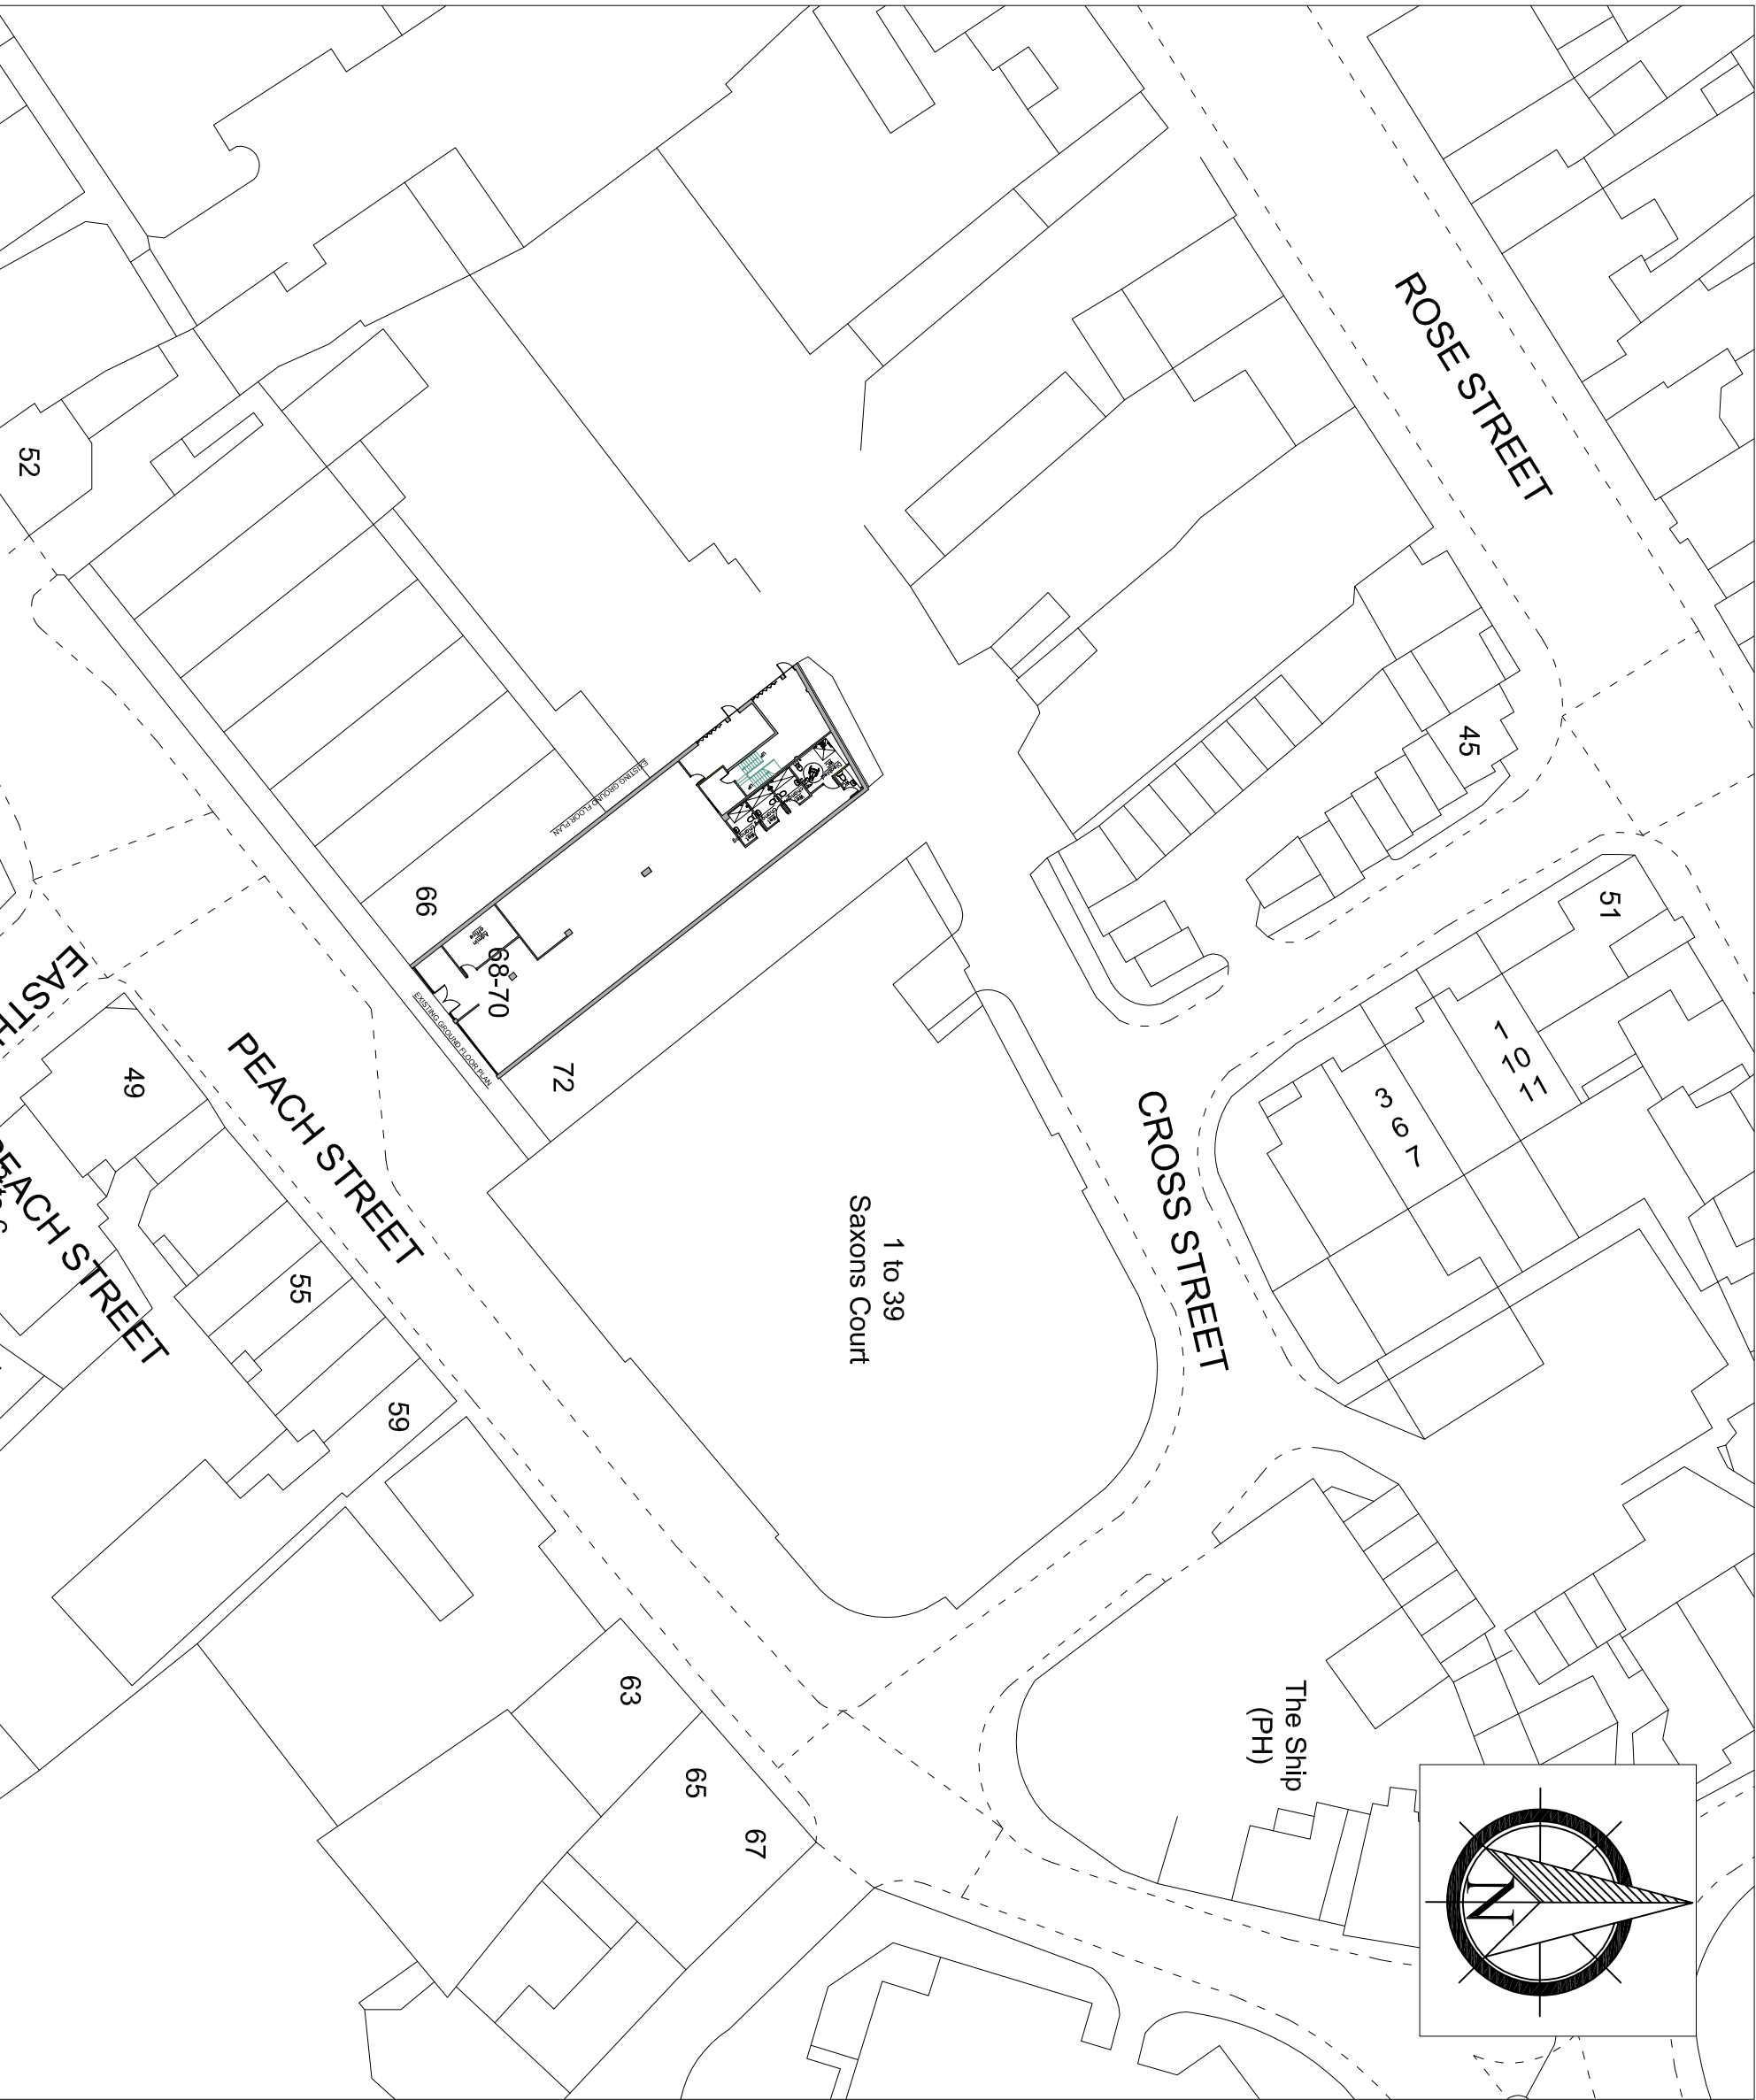


Notes

1. ALL DIMENSIONS ARE IN MILLIMETRES AND LEVELS IN METRES.
2. THIS DRAWING TO BE READ IN CONJUNCTION WITH RELEVANT ARCHITECT'S AND ENGINEER'S DRAWINGS AND SPECIFICATIONS.

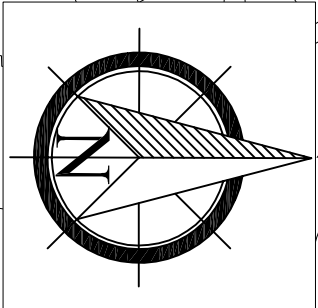

Rev.	Date	By	Details of Revision
19.12.2024	ST		

Client: MR I KHAN

Project: SHOP FRONT & SIGNAGE CHANGE
(GYM TO GROCERY)

Address: 68-70 PEACH STREET, WOKINGHAM, RG40 1XH

Title: EXISTING BLOCK PLAN

DESIGN TEAM

8 FARM VALE, BEXLEY, DAS INJ

ARCHITECTURAL/CIVIL & STRUCTURAL ENGINEERS

Status: PLANNING

Drawn by	A3@Scales 1:500		
Date	Eng.	Chk.	App'd.
DEC 2024			
File Ref.			

Drawing No.	02/DT/12/2024	Sheet No.	2
-------------	---------------	-----------	---