


Location Plan

Site Address: Suncot, School Road, Barkham, RG41 4TR

Date Produced: 12-Dec-2025

Scale: 1:2500 @A4

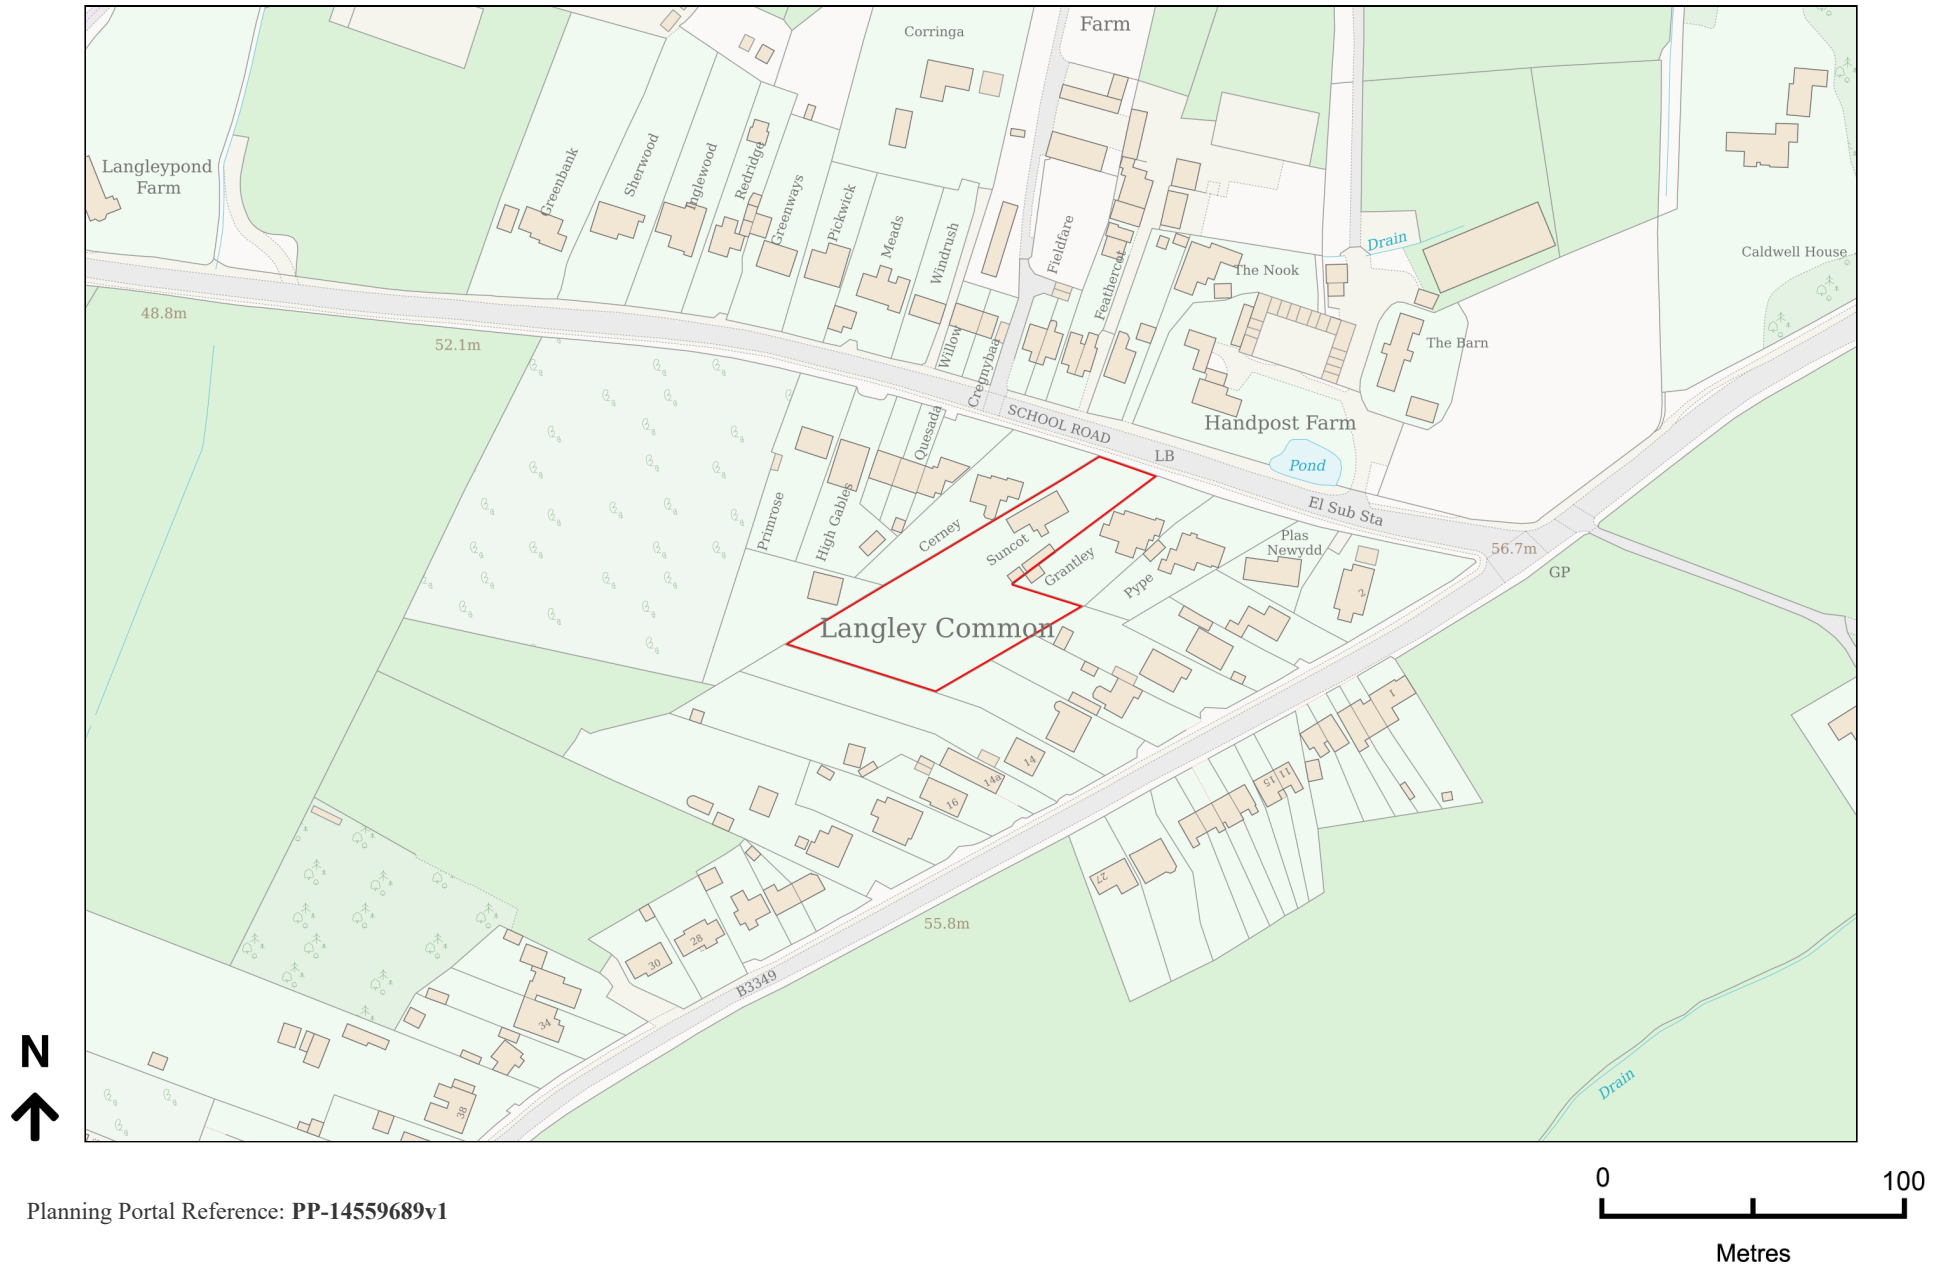

Planning Portal Reference: PP-14559689v1