
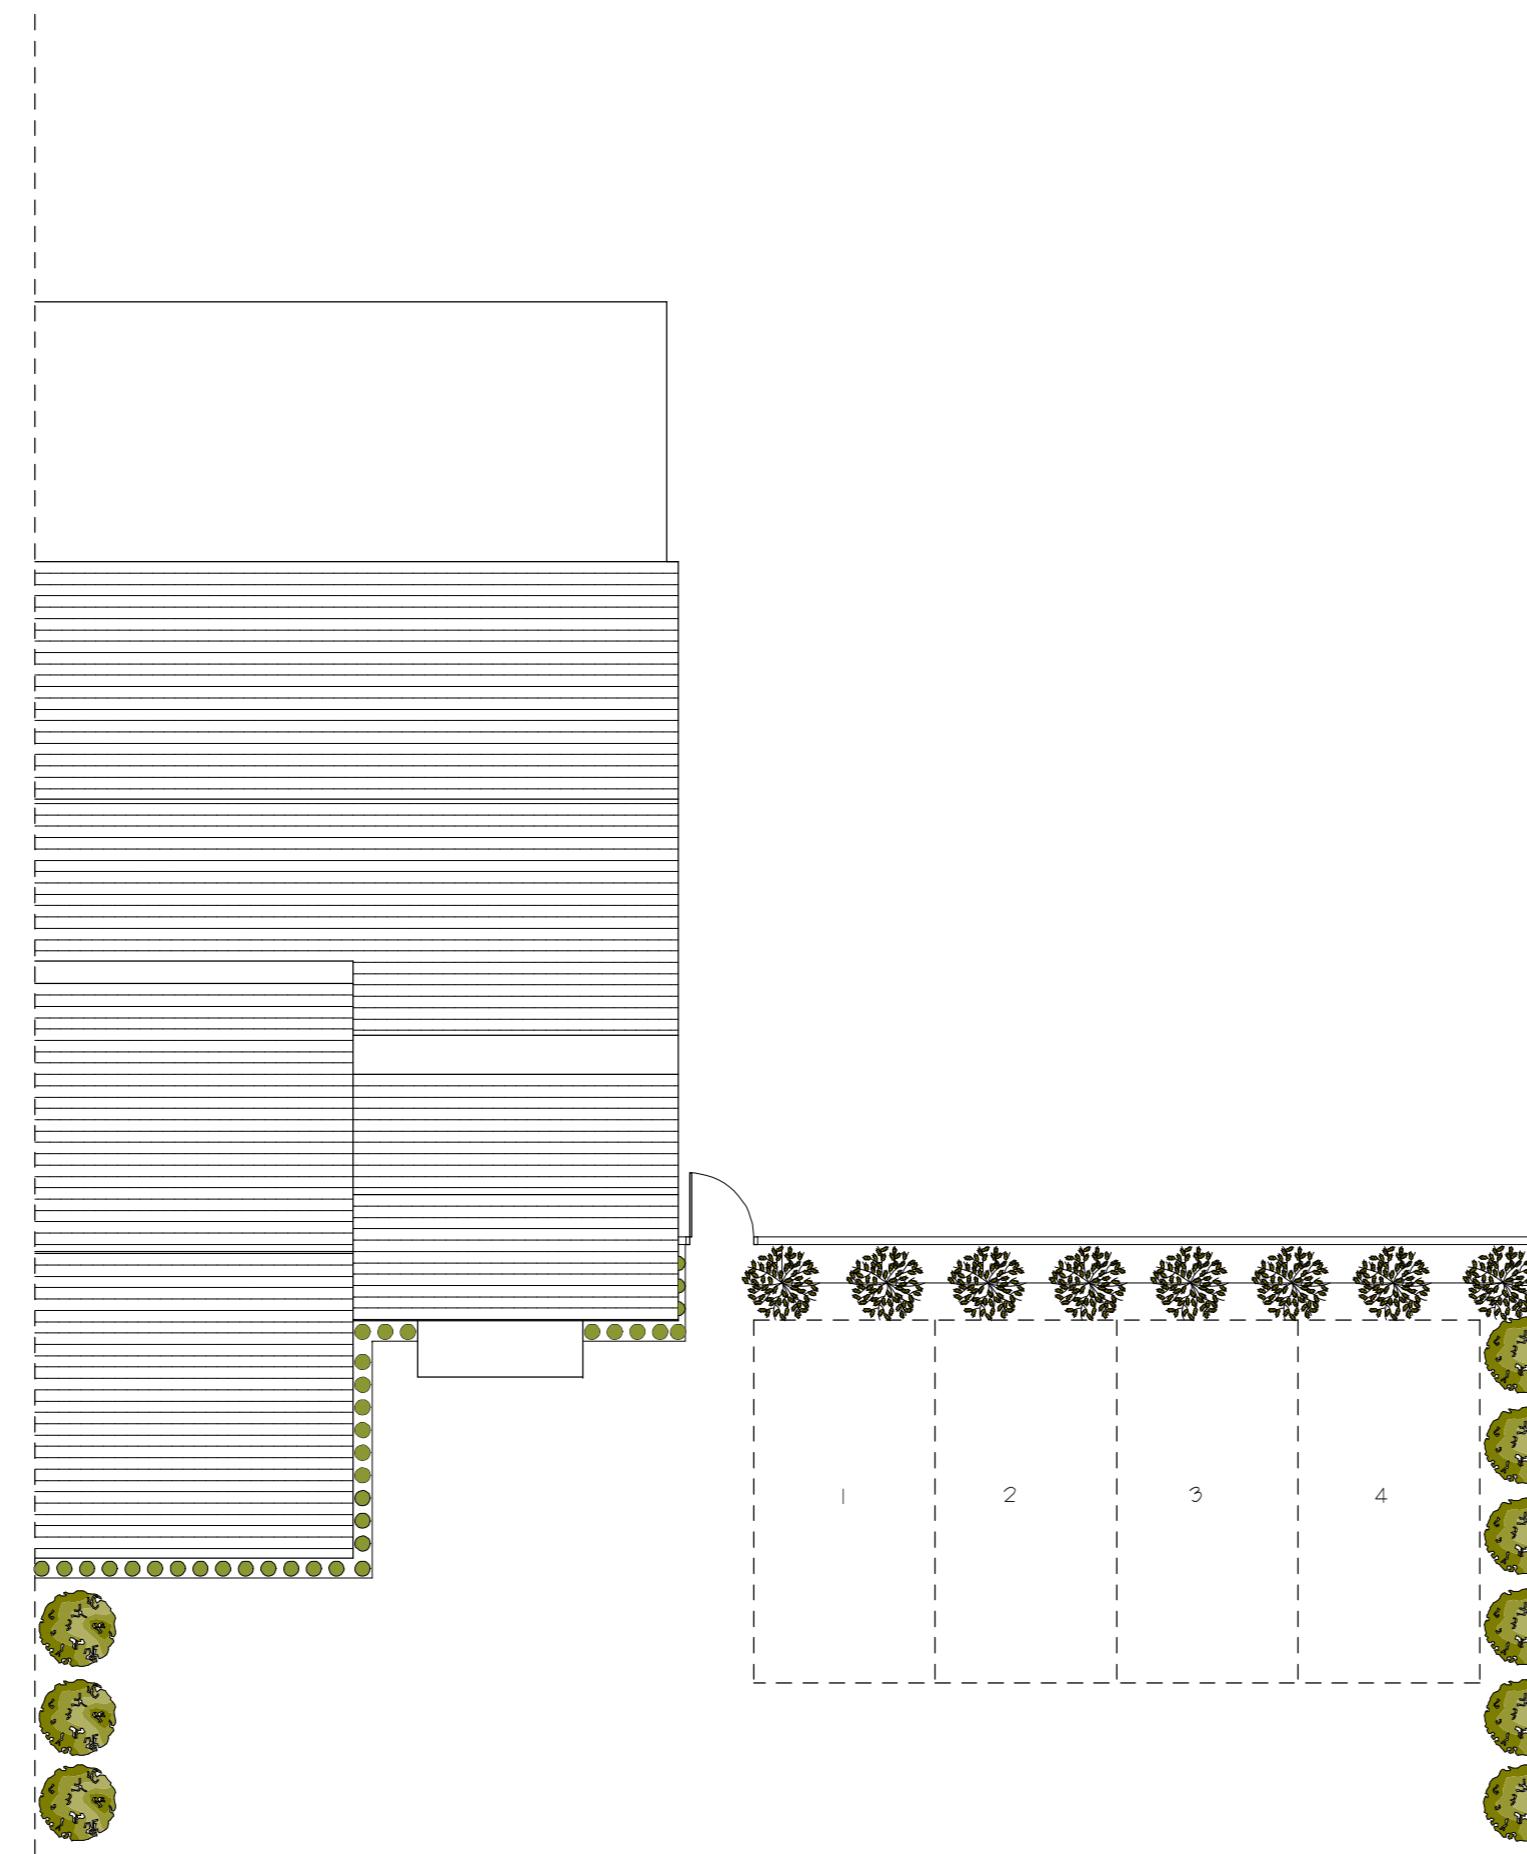
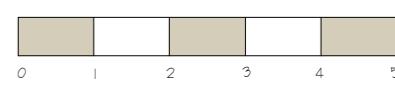


Scale Bar 1:100 @ A2

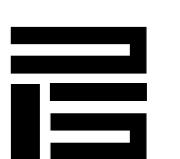

Proposed Parking Provision

 PAUL SCHOFIELD ARCHITECTURAL DESIGN		
CLIENT Paul & Wiola Galabolo		
PROJECT TITLE 29, The Square Spencers Wood Berkshire RG7 1BS		
DRAWING TITLE Proposed Parking Provision		
SCALE 1:100	DATE 29.03.25	DRAWN P.Schofield
Email - paul@psdreamhome.com Mob - 07949 596589		
THE COPYRIGHT IN THIS DOCUMENT AND DESIGN IS CONFIDENTIAL TO AND THE PROPERTY OF PAUL SCHOFIELD ARCHITECTURAL DESIGN LTD		