


Scale Bar 1:100 @ A2
0 1 2 3 4 5

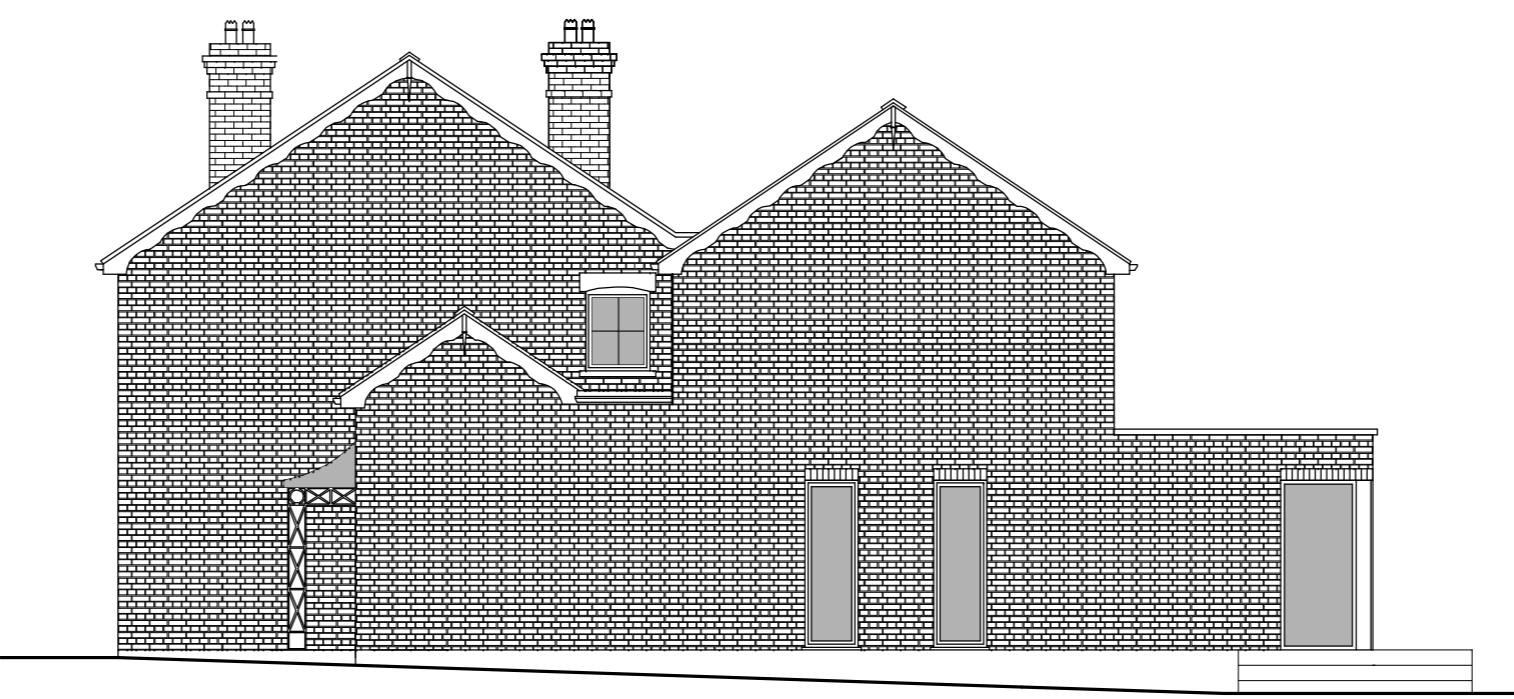

Proposed Left Side Elevation



Proposed Right Side Elevation

PAUL SCHOFIELD
ARCHITECTURAL DESIGN
DRAWN BY
Paul & Viola Galahad
PROJECT TITLE
29, The Square
Savernake Wood
Berkshire
RG7 1BG
DRAWING TITLE
Proposed Side Elevation 3
SCALE DATE DRAWN
1:100 29-03-25 Pschofield
THIS COPYRIGHT IN THIS DOCUMENT AND
DESIGN IS CONFIDENTIAL TO AND THE
PROPERTY OF PAUL SCHOFIELD