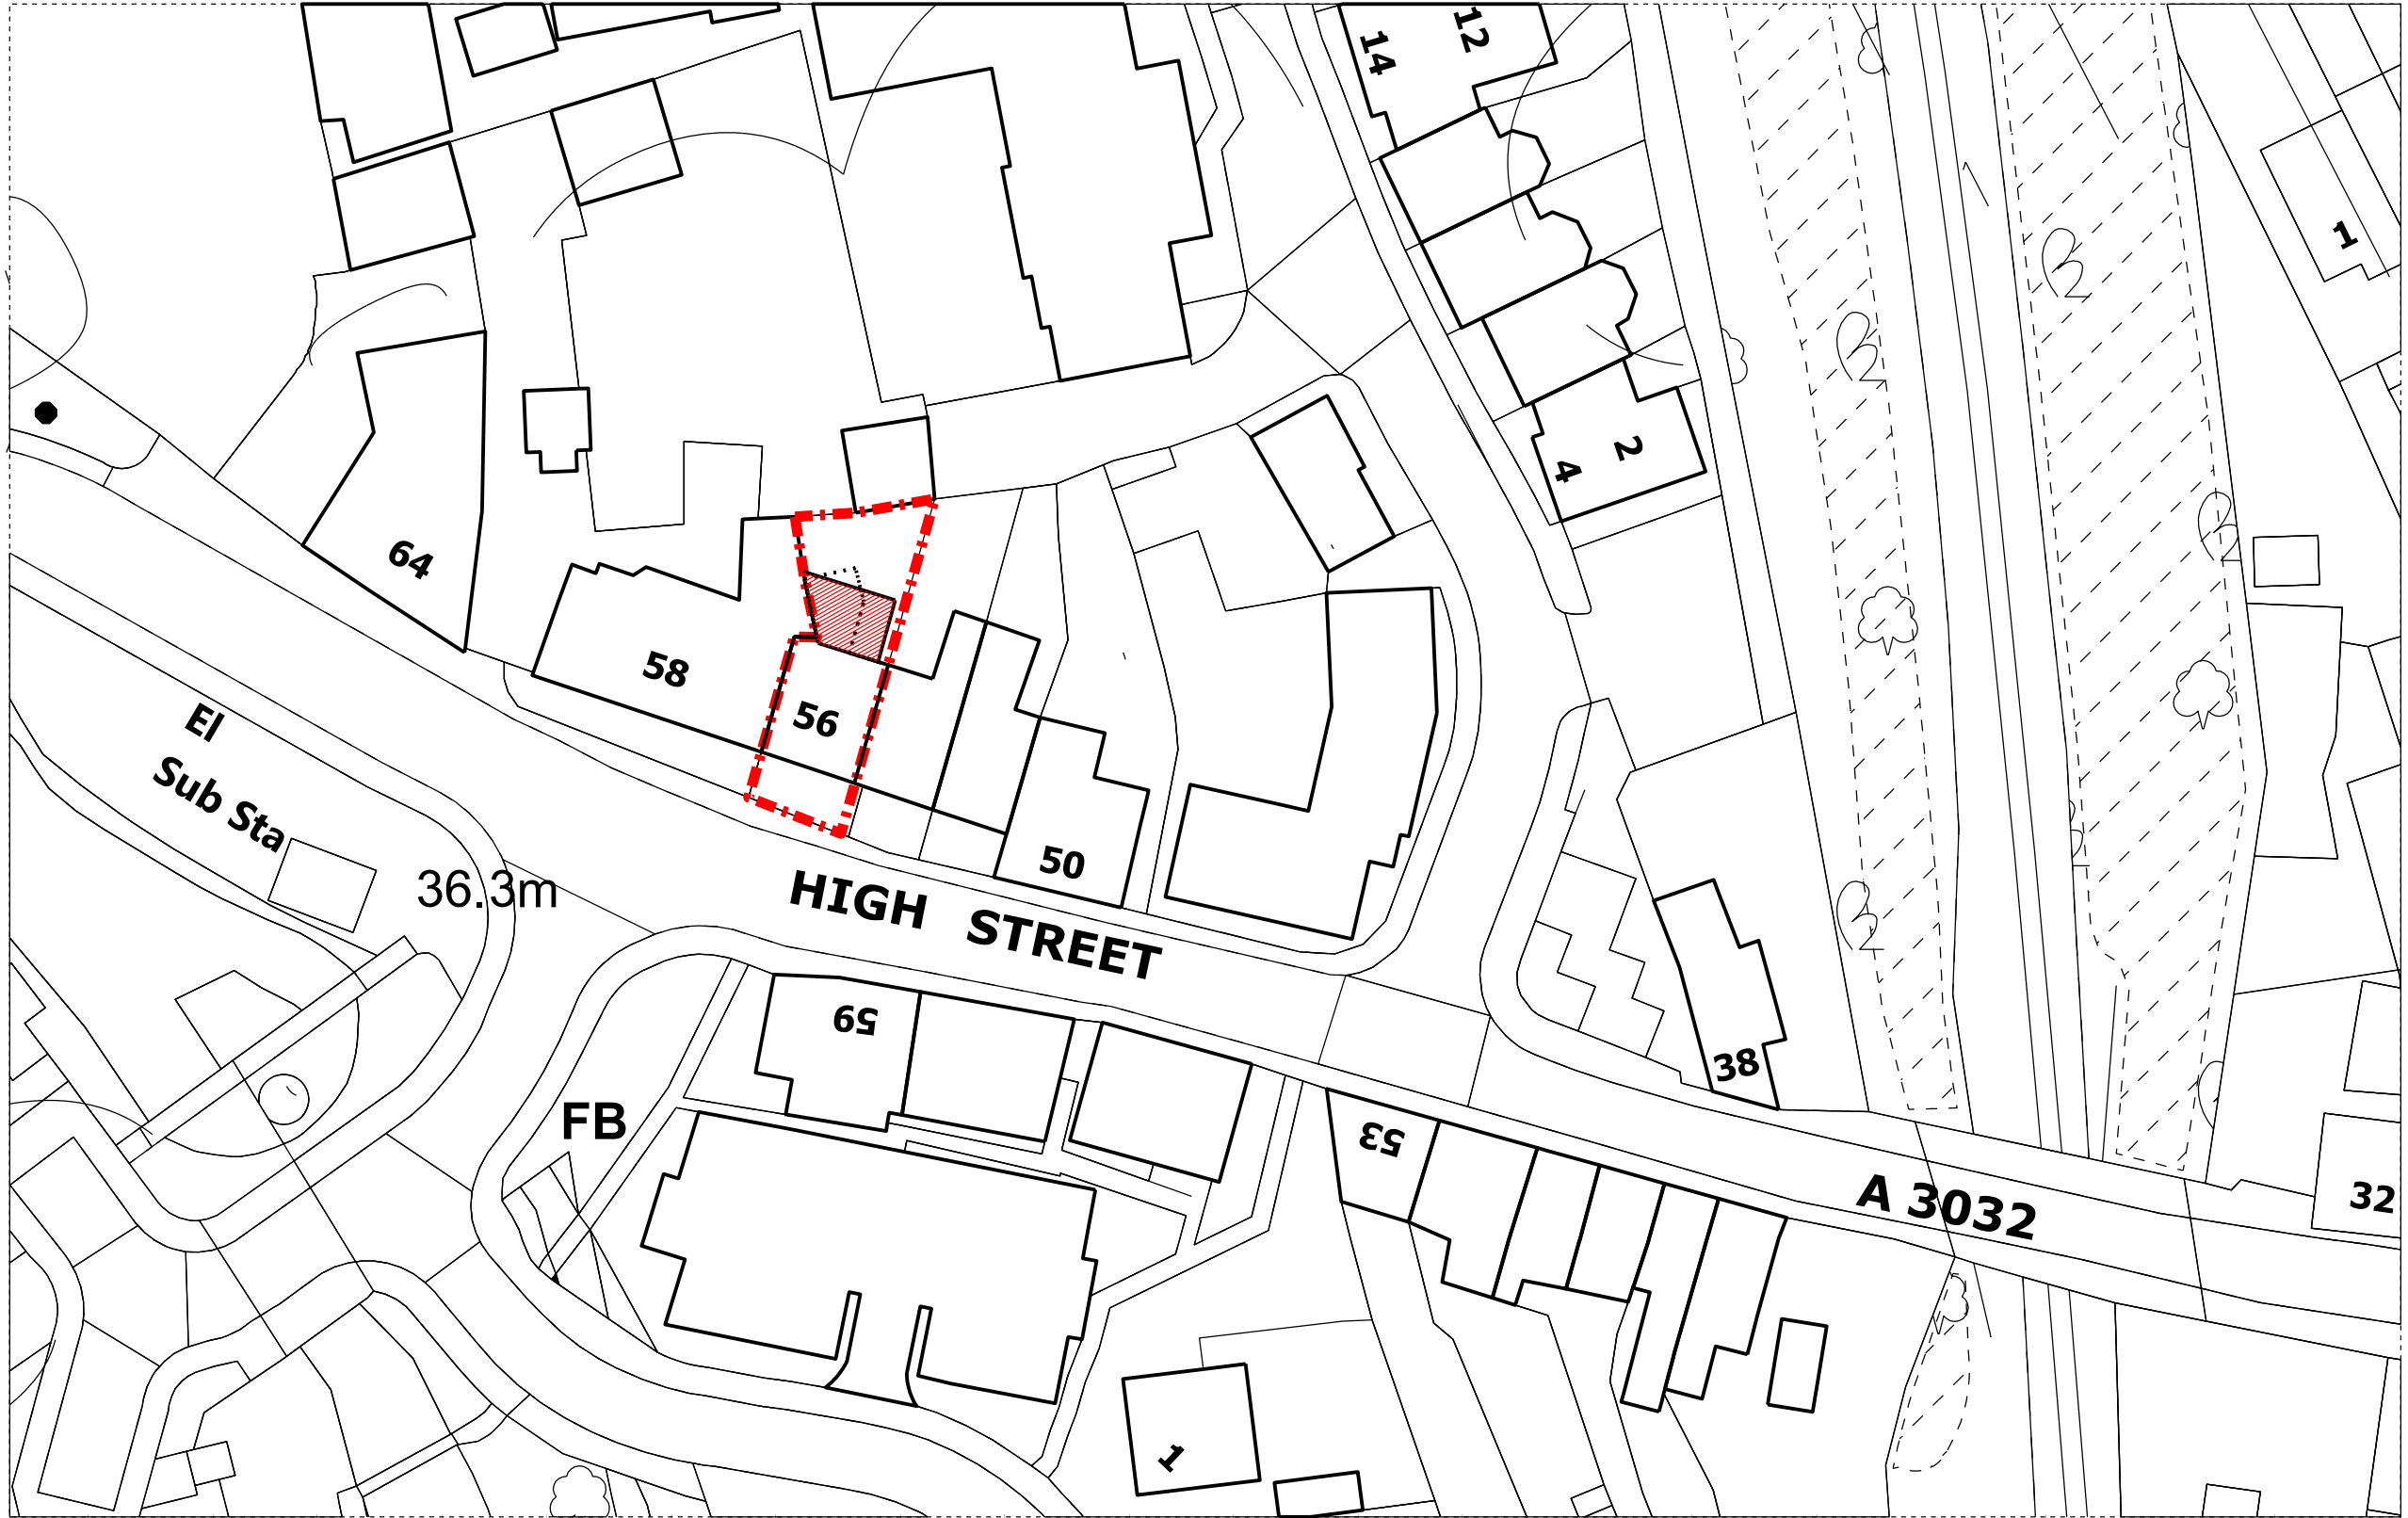


PROJECT

5 6 H I G H S T R E E T , T W Y F O R D

MATTHEW HOLLOWAY ARCHITECT
29 VICTORIA ROAD, WARGRAVE, BERKSHIRE
RG10 8AD

6-Dec-24

DRAWING NUMBER
G A 0 0 1

DRAWING SCALE
1 : 5 0 0 @ A 3



DRAWING TITLE
S I T E P L A N

REVISION
A