


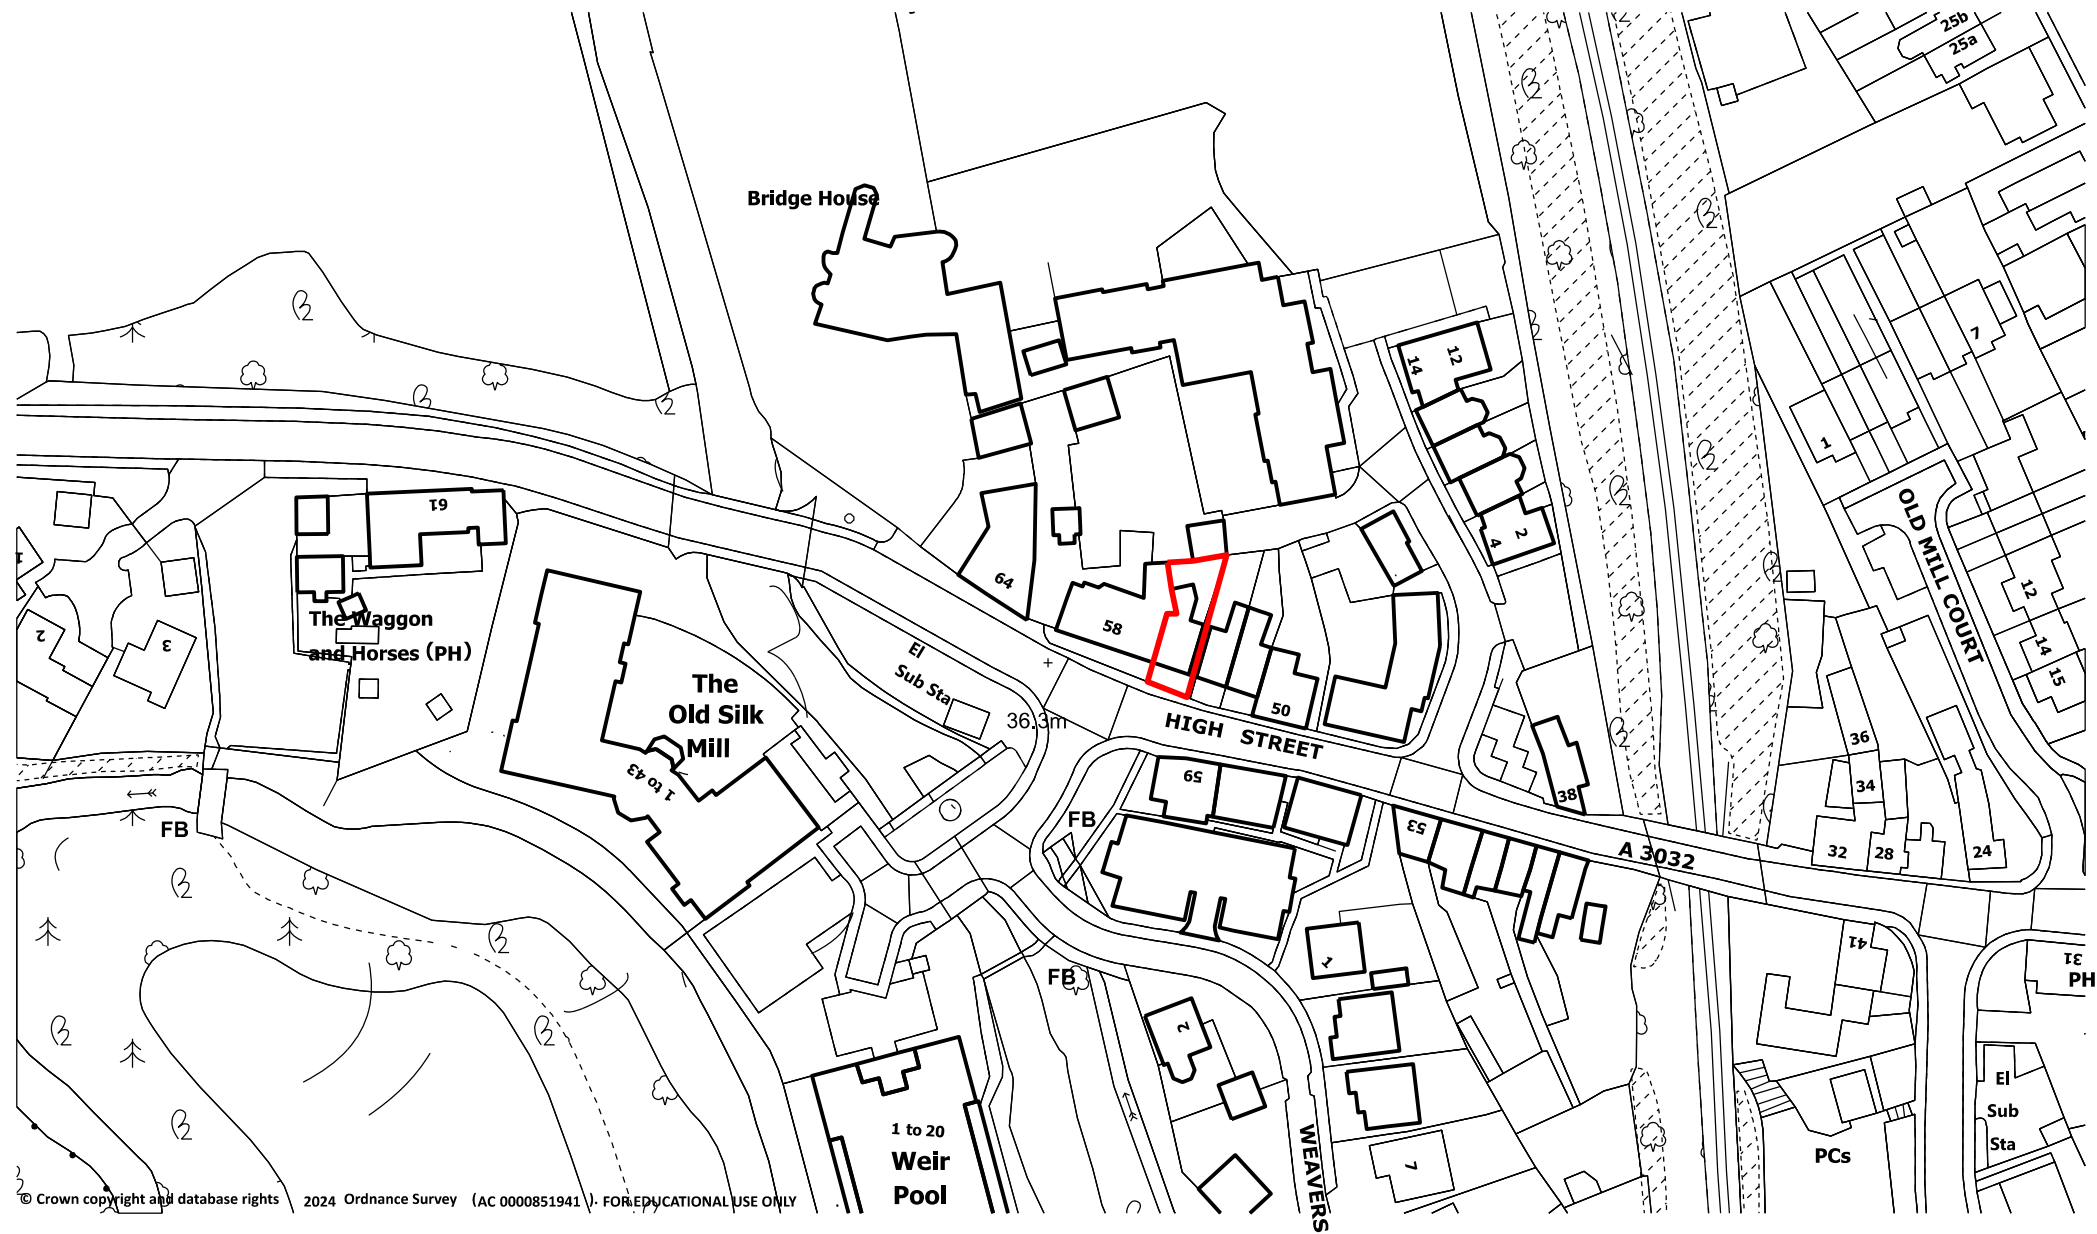

PROJECT

56 HIGH STREET, TWYFORD

MATTHEW HOLLOWAY ARCHITECT
29 VICTORIA ROAD, WARGRAVE, BERKSHIRE
RG10 8AD

6-Dec-24

DRAWING NUMBER
GA 000

DRAWING SCALE
1 : 1250 @ A3



DRAWING TITLE
LOCATION PLAN

REVISION
A

