



1. LOCATION OF FORMER WINDOW
OPENING, NOW INFILLED WITH
BRICKWORK FOLLOWING NEIGHBOUR
REQUEST (OLD WALLS) TO IMPROVE
PRIVACY AND AVOID OVERLOOKING.

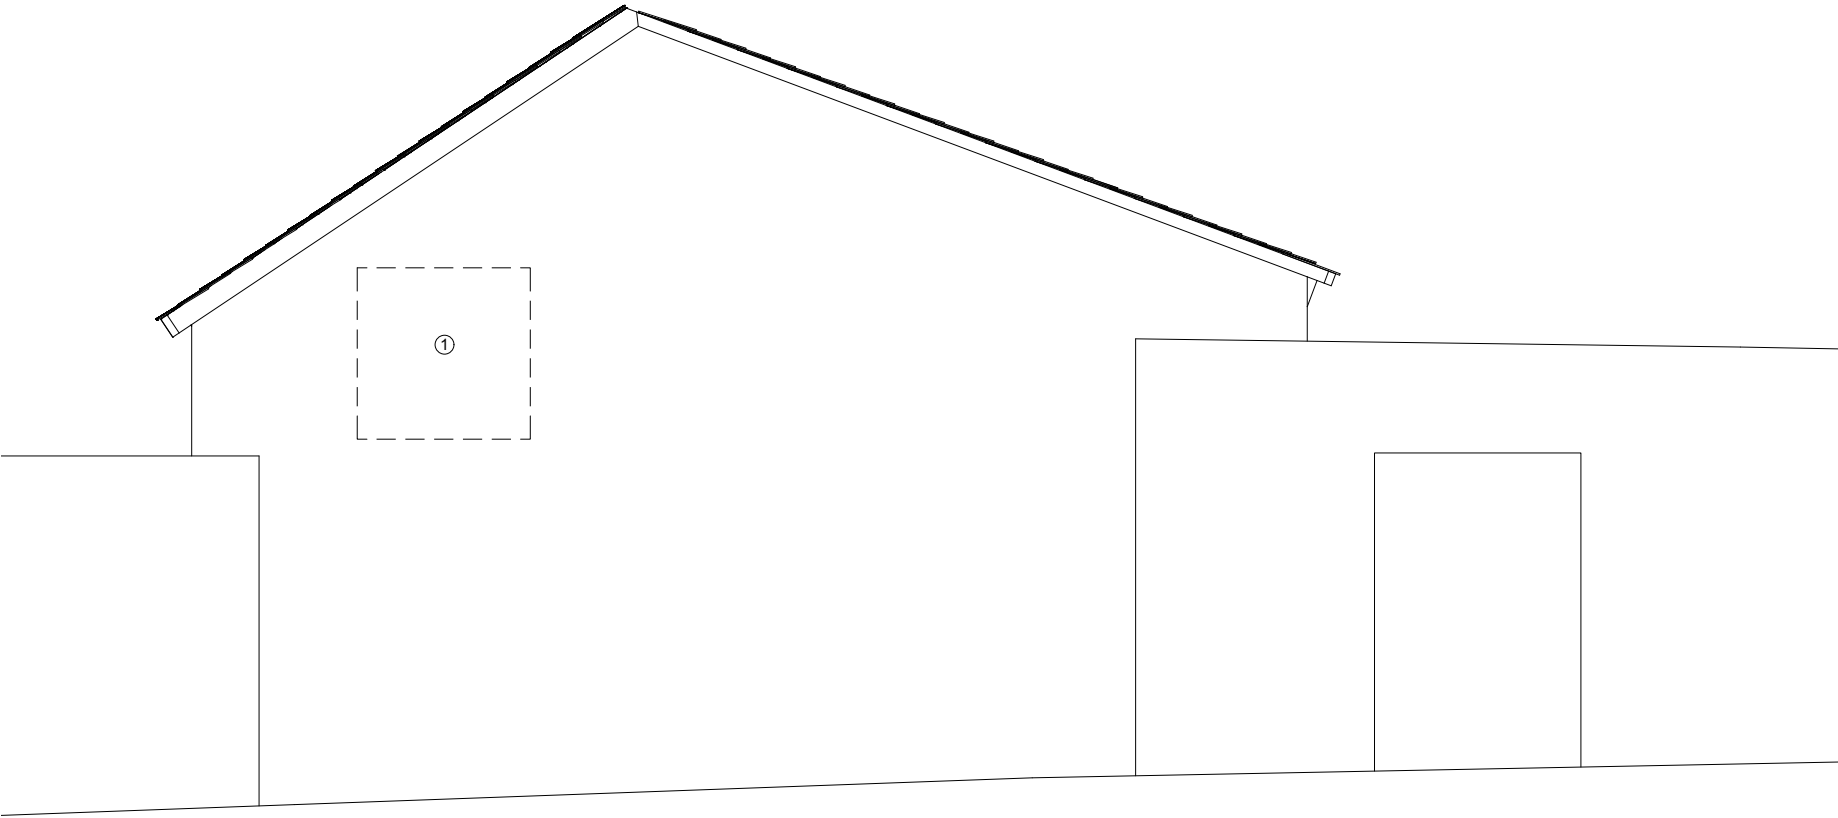

08_P_EX_SIDE

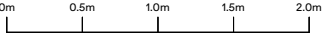

EXISTING SIDE ELEVATION (WEST)
SCALE: 1:50 @ A3
REVISION A
LDC

SOAK