




06_P_EX_PLAN

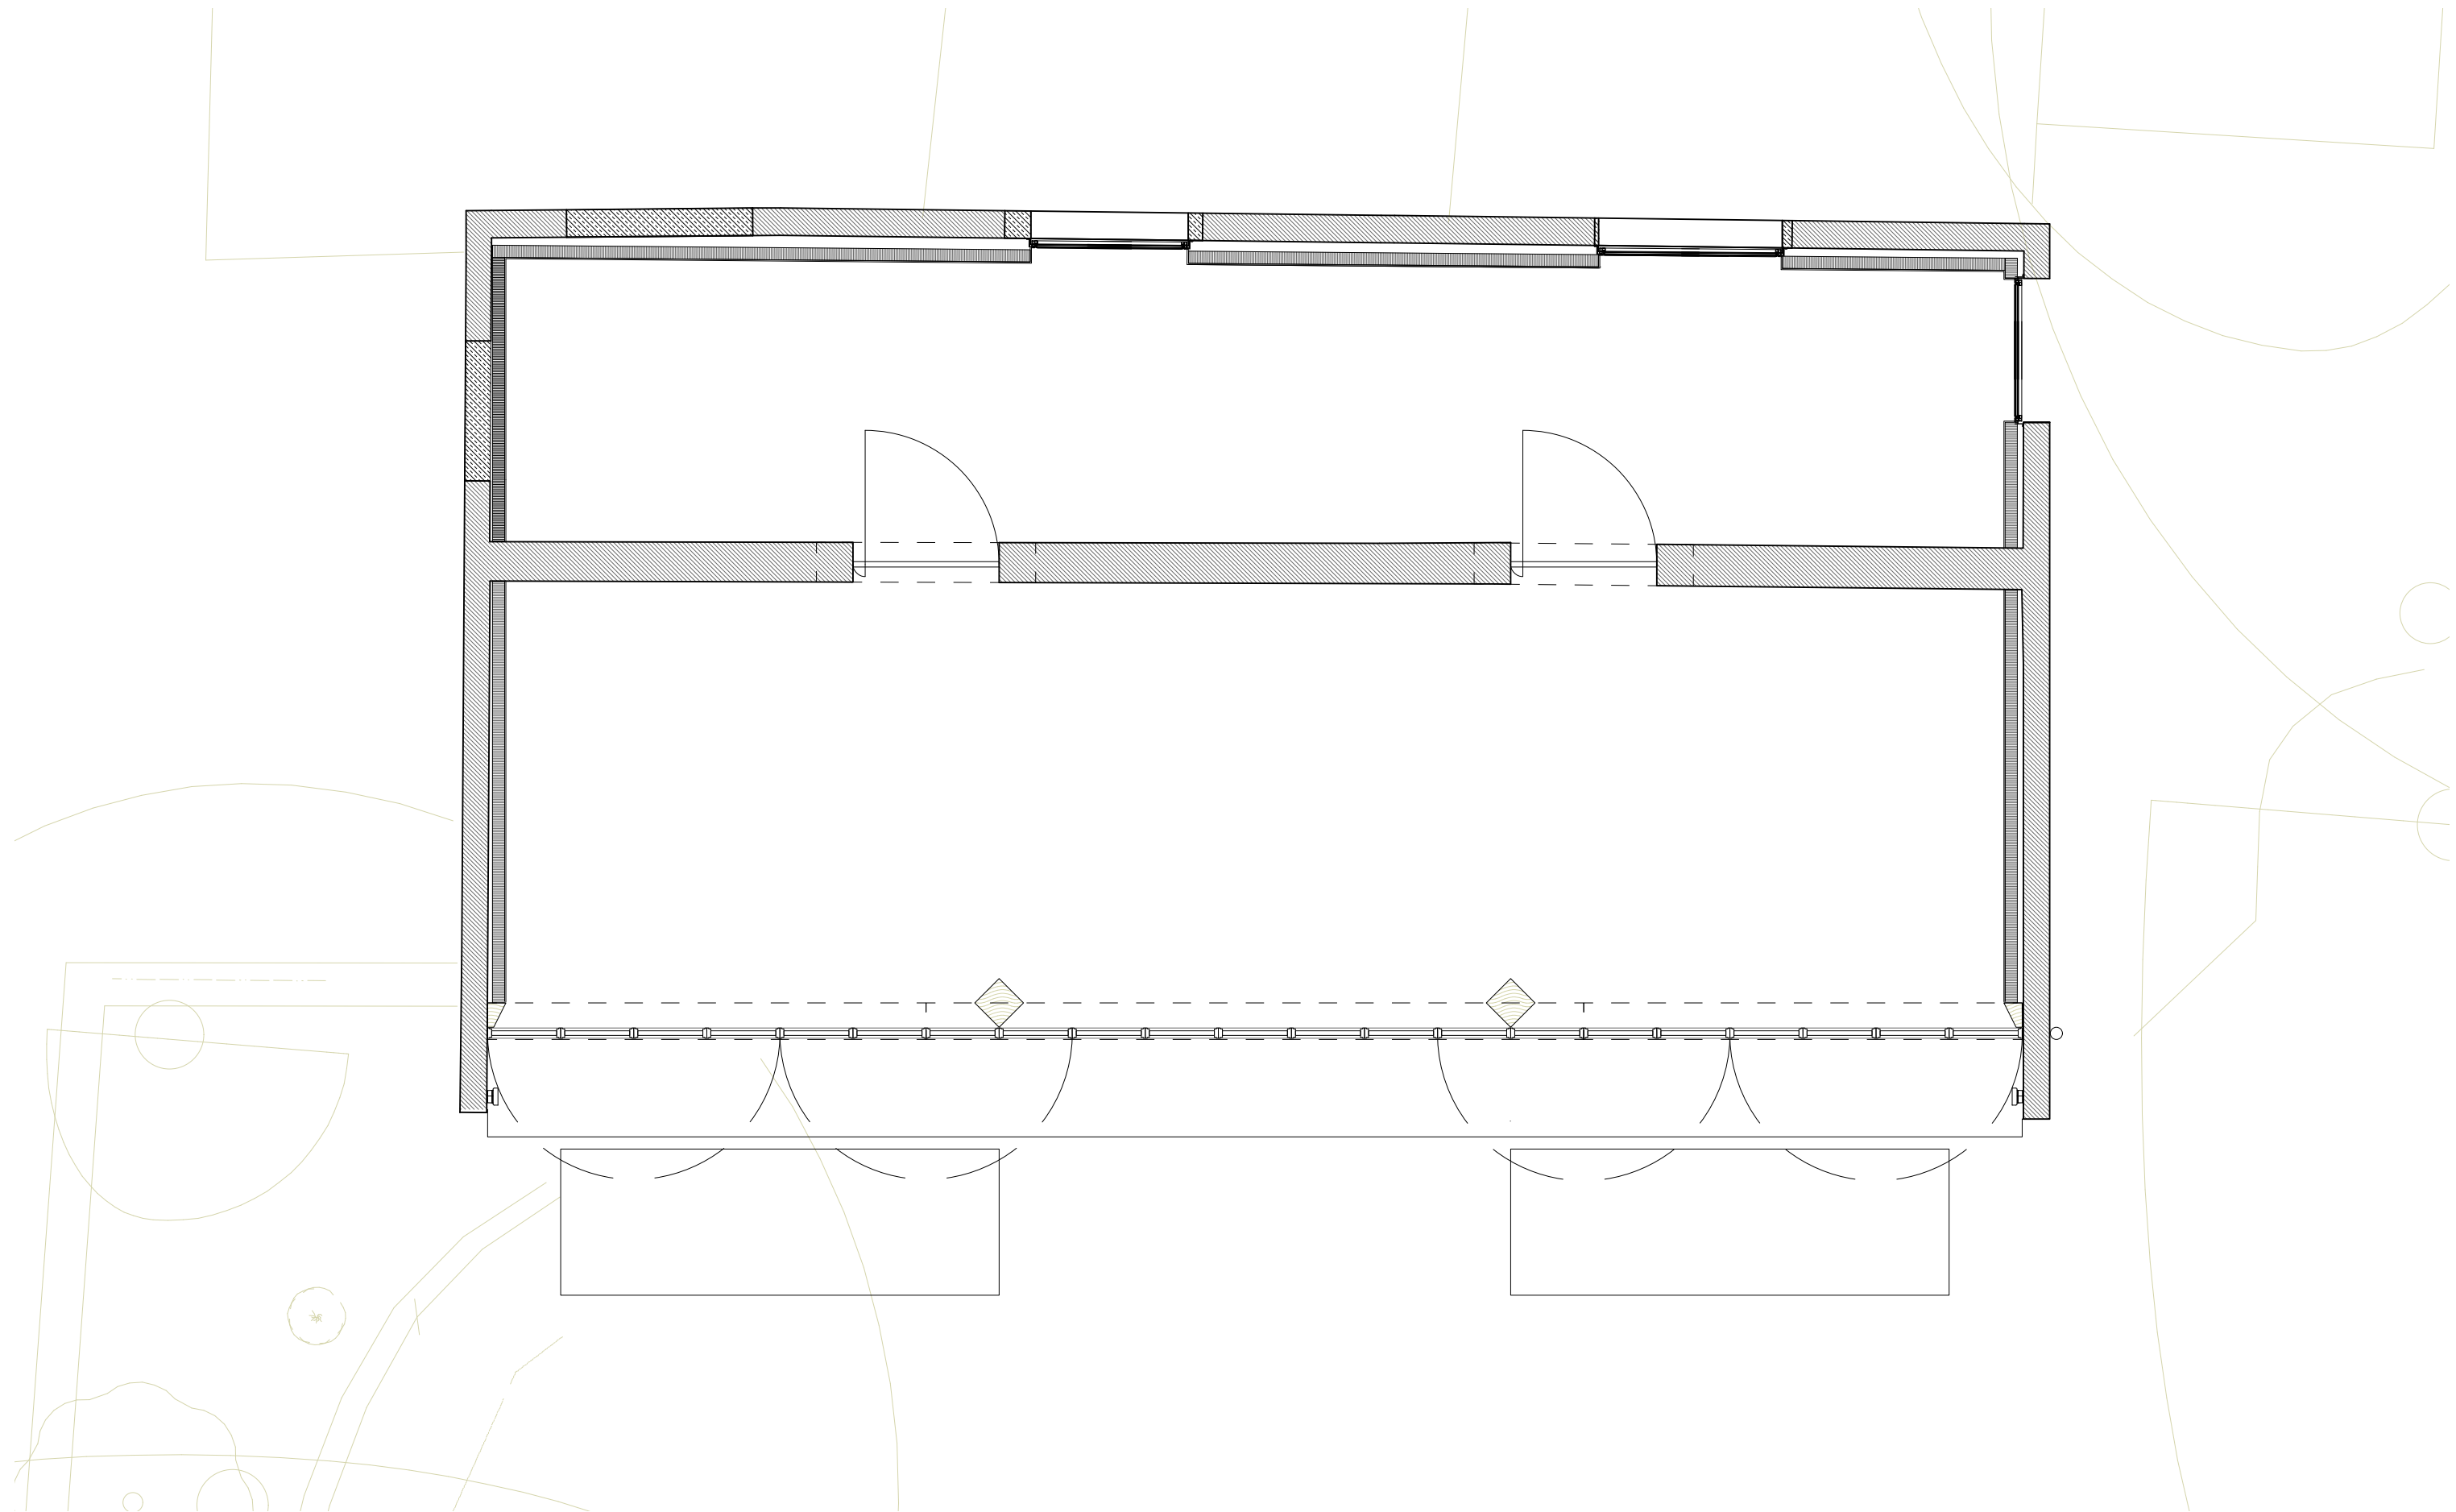

EXISTING PLAN
SCALE: 1:50 @ A3
REVISION A
LDC



SOAK