

Please Note:  
These plans must not be acted upon until the appropriate  
Planning and Building Regulation approvals have been granted.  
Should the works be undertaken prior to the above approvals  
being in place, it is done so entirely at the clients own risk.


GENERAL NOTES:  
Check and verify all dimensions prior to  
commencement of work.  
This drawing should be read in conjunction with all  
other contract documents including those by other  
consultants.

The survey information shown in this drawing is based  
on a survey prepared by a third party and CDS Ltd  
accepts no responsibility for the accuracy or  
completeness of the survey. Any discrepancies to be  
reported to CDS Ltd immediately.


This drawing is copyright of and shall remain the  
property of: Creative Design and Structure Ltd

#### LEGEND

	Boundary		Drainage
	Beam		Span Direction
	Demolition		

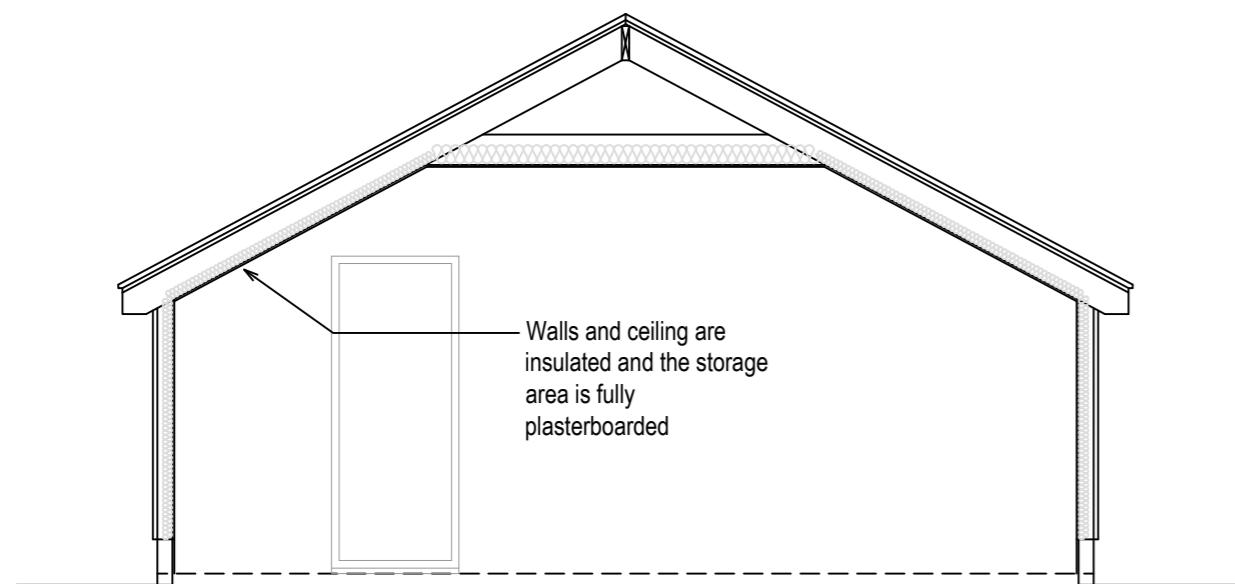

Existing section A-A

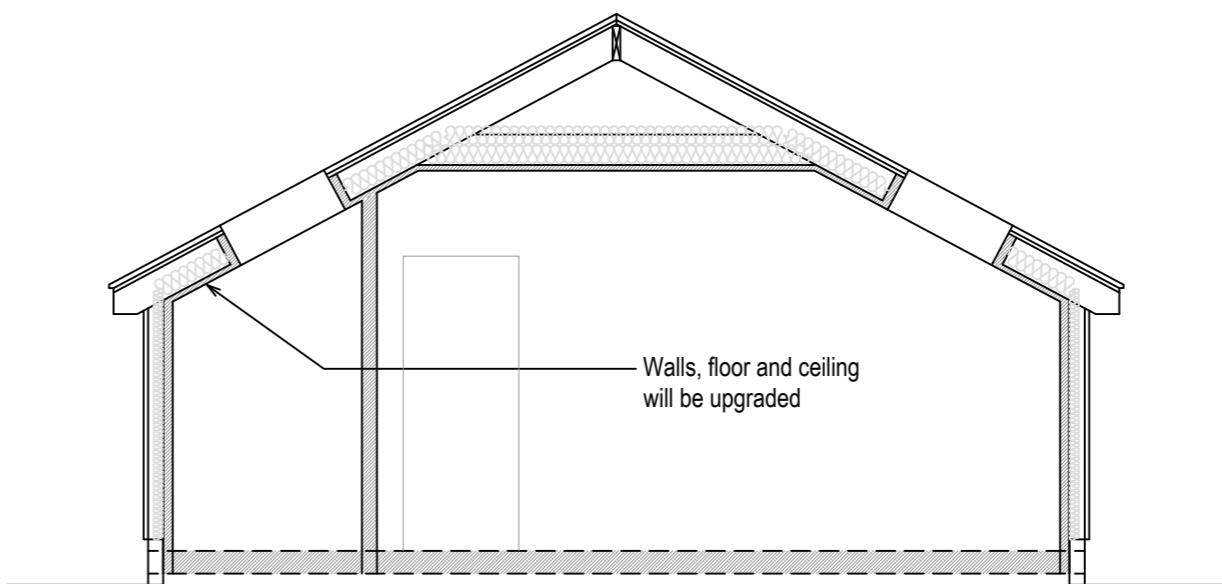

Proposed section A-A

Status		Planning
Project	177 Hyde End Road Shinfield, Reading RG2 9EP	
Drawing Title	EXISTING AND PROPOSED SECTION A-A	
	CREATIVE DESIGN & STRUCTURE LTD <small>Henson House, Newtown Rd, Henley-on-Thames, RG9 1HG T:01491 411922 W: www.creativedesignandstructure.co.uk</small>	
Drawn NJ	Scale 1:50@A2;	
Date August 2025		
Drawing No. 15625-05	Rev.	