


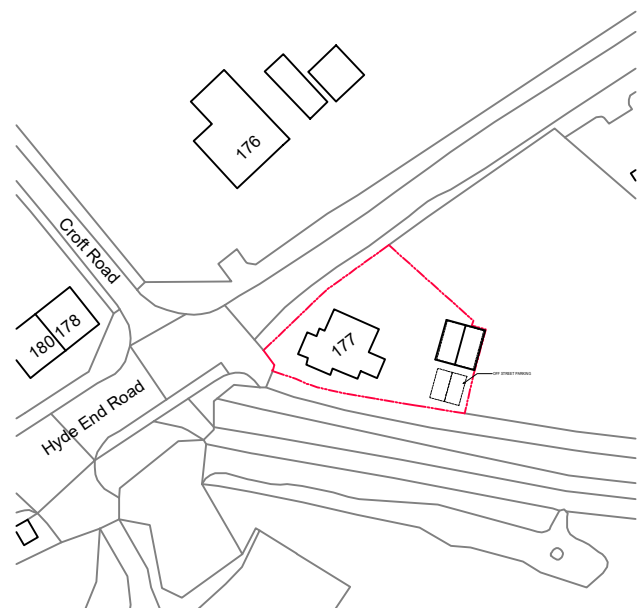


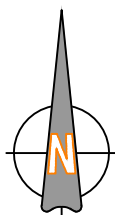

LOCATION PLAN
SCALE 1:1250

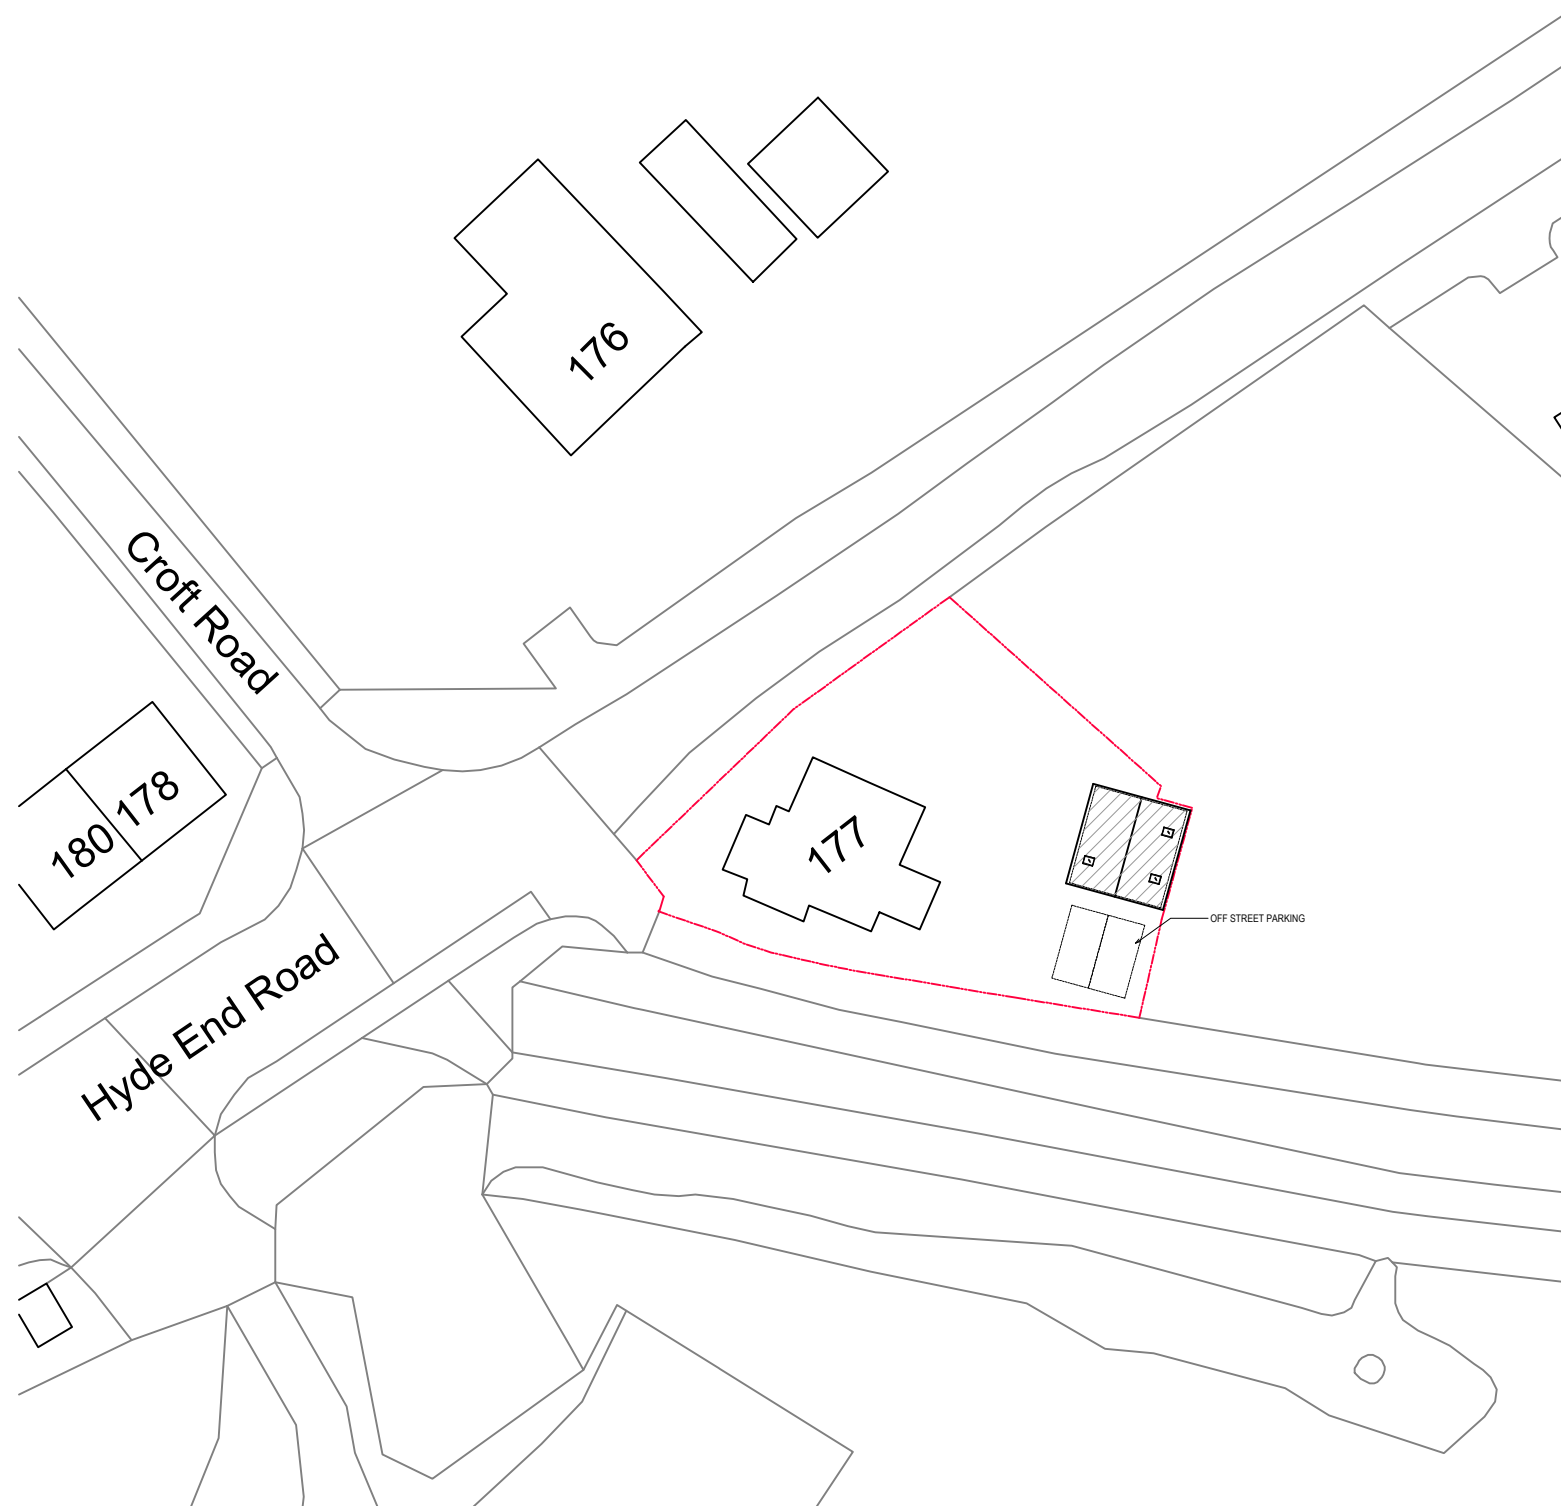

BLOCK PLAN
SCALE 1:500

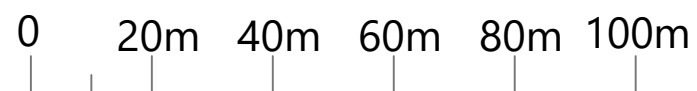

PROJECT	177 Hyde End Road Shinfield, Reading RG2 9EP		DRAWING TITLE		LOCATION & BLOCK PLAN		CREATIVE DESIGN AND STRUCTURE		HENSON HOUSE NEWTOWN ROAD HENLEY-ON-THAMES RG9 1HG Tel 01491 411922		DRAWING NO.	15625-06	REV.	A
											DATE:	SEPTEMBER 2025	SCALE:	AS STATED
											DRAWN:	NI		