


50 Holmes Crescent

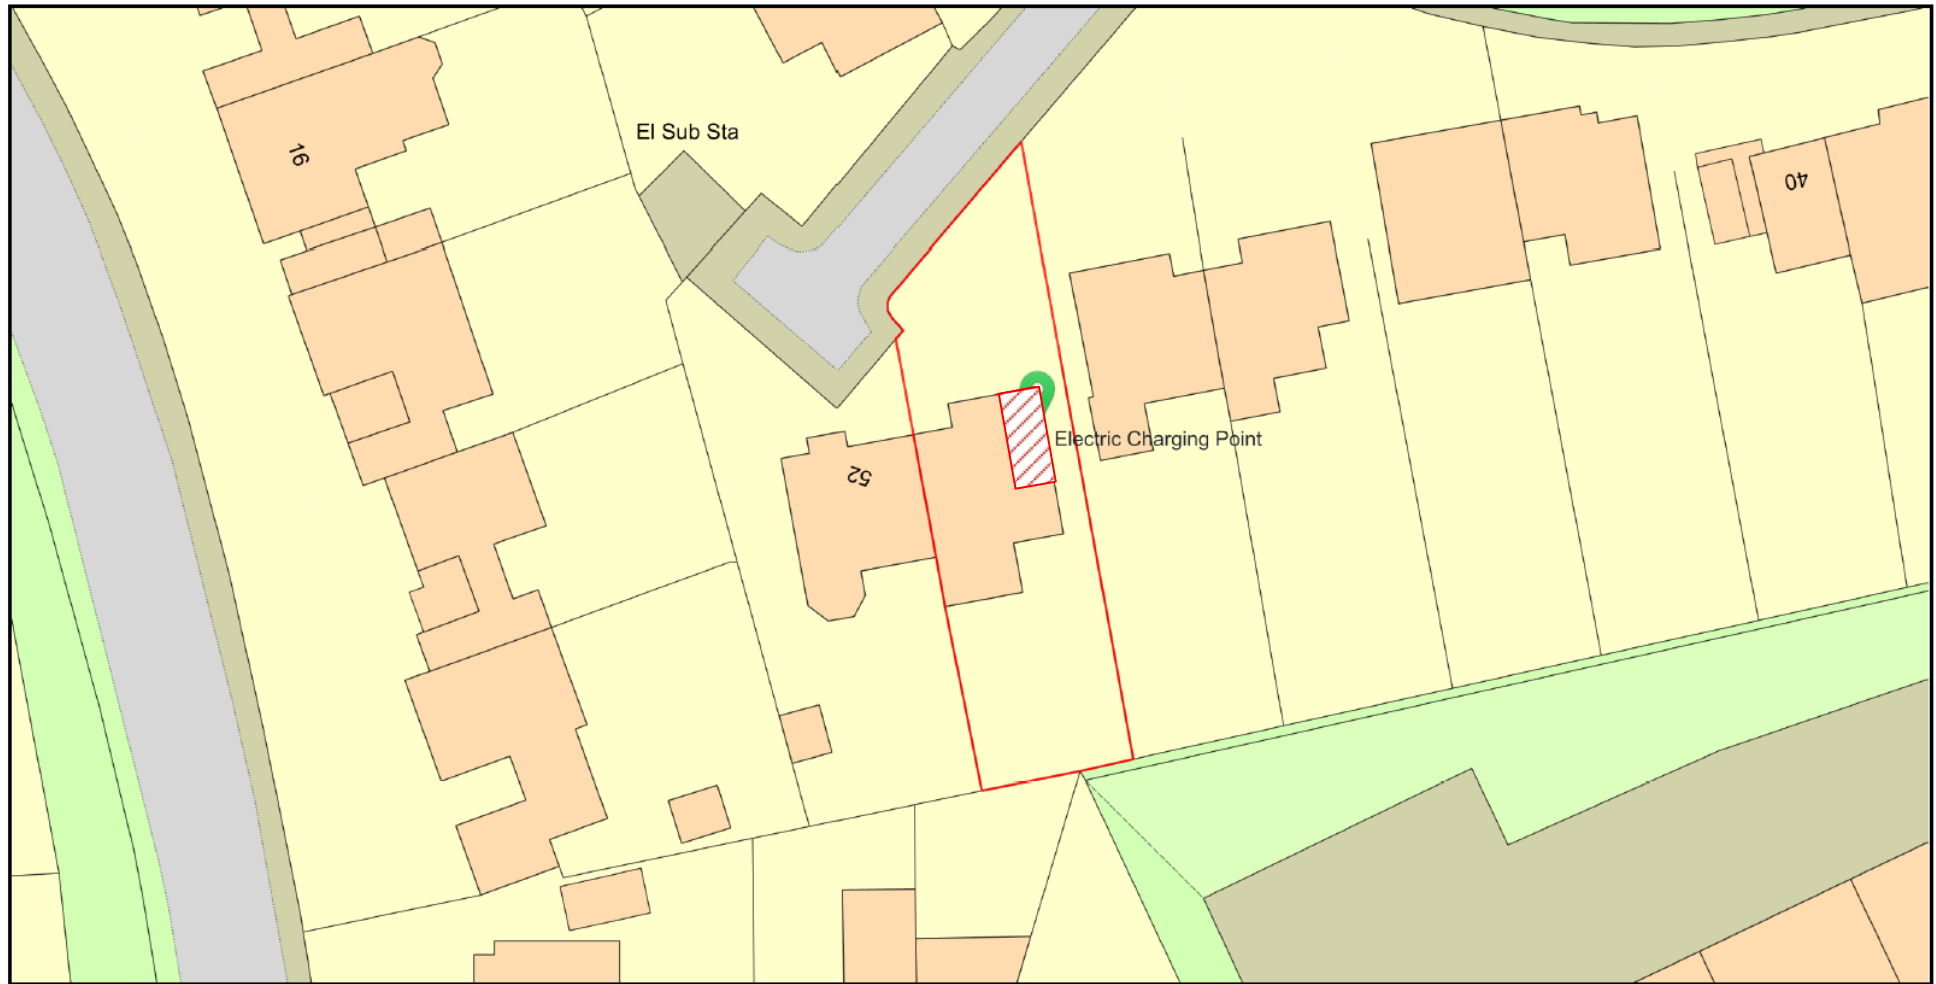

0 20
Metres



Plan Produced for: Kieran Fincken-Thorne

Date Produced: 31 Jan 2025

Plan Reference Number: TQRQM25031125311010

Scale: 1:500 @ A4

© Crown copyright and database rights 2023 OS 100042766

