


Notes

1. ALL DIMENSIONS ARE IN MILLIMETRES AND LEVELS IN METRES.
2. THIS DRAWING TO BE READ IN CONJUNCTION WITH RELEVANT ARCHITECT'S AND ENGINEER'S DRAWINGS AND SPECIFICATIONS.

**PROPOSED FRONT VIEW**

DESIGN TEAM
8 FARM VALE, BEXLEY, DAS INJ
ARCHITECTURAL/CIVIL & STRUCTURAL ENGINEERS

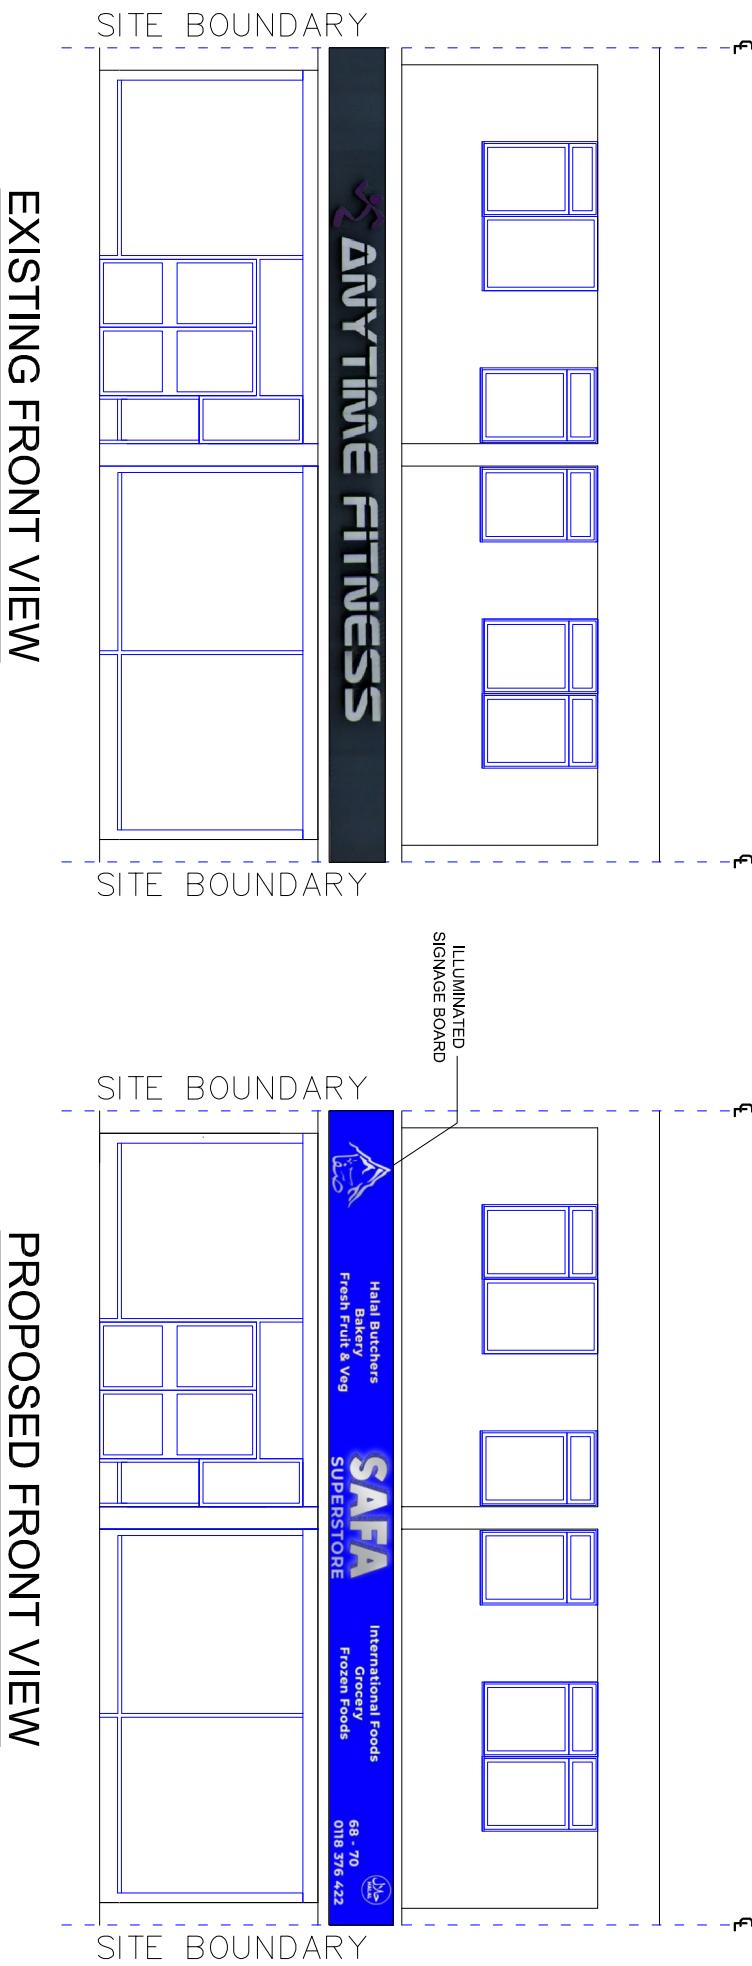

Status: PLANNING

Drawn by A3@Scales 1:100, 1:200

Date DEC 2024	Eng.	Chk.	App'd.
File Ref.			

Drawing No. 01/DT/12/2024

Sheet No. 1