



Services duct from store to external plant area to be installed at high level, supported via unistrut.

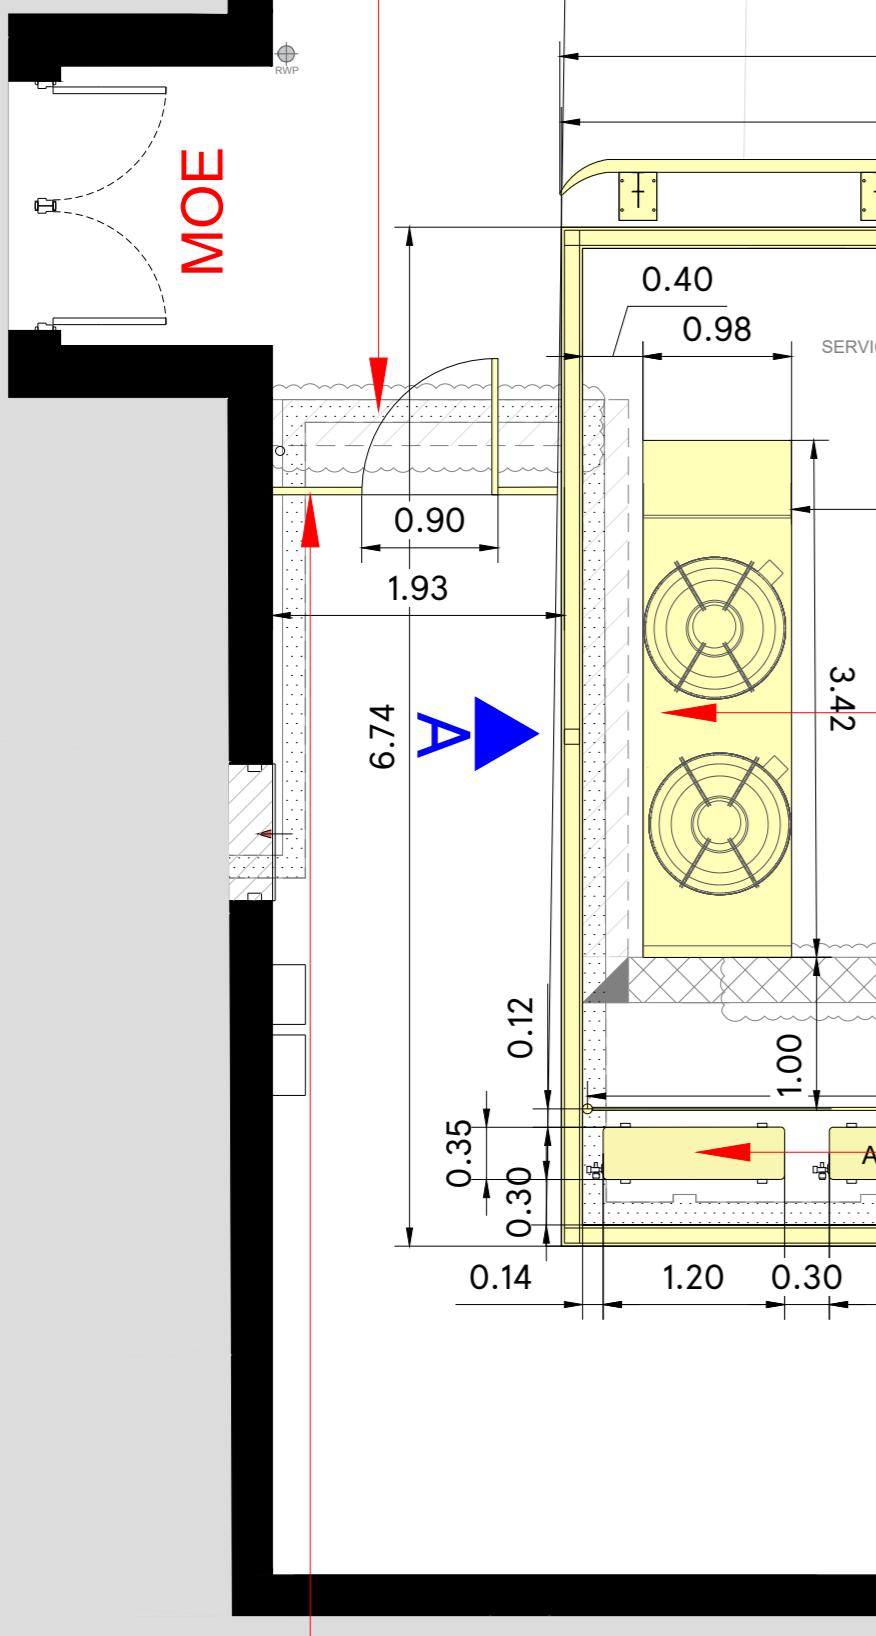

85

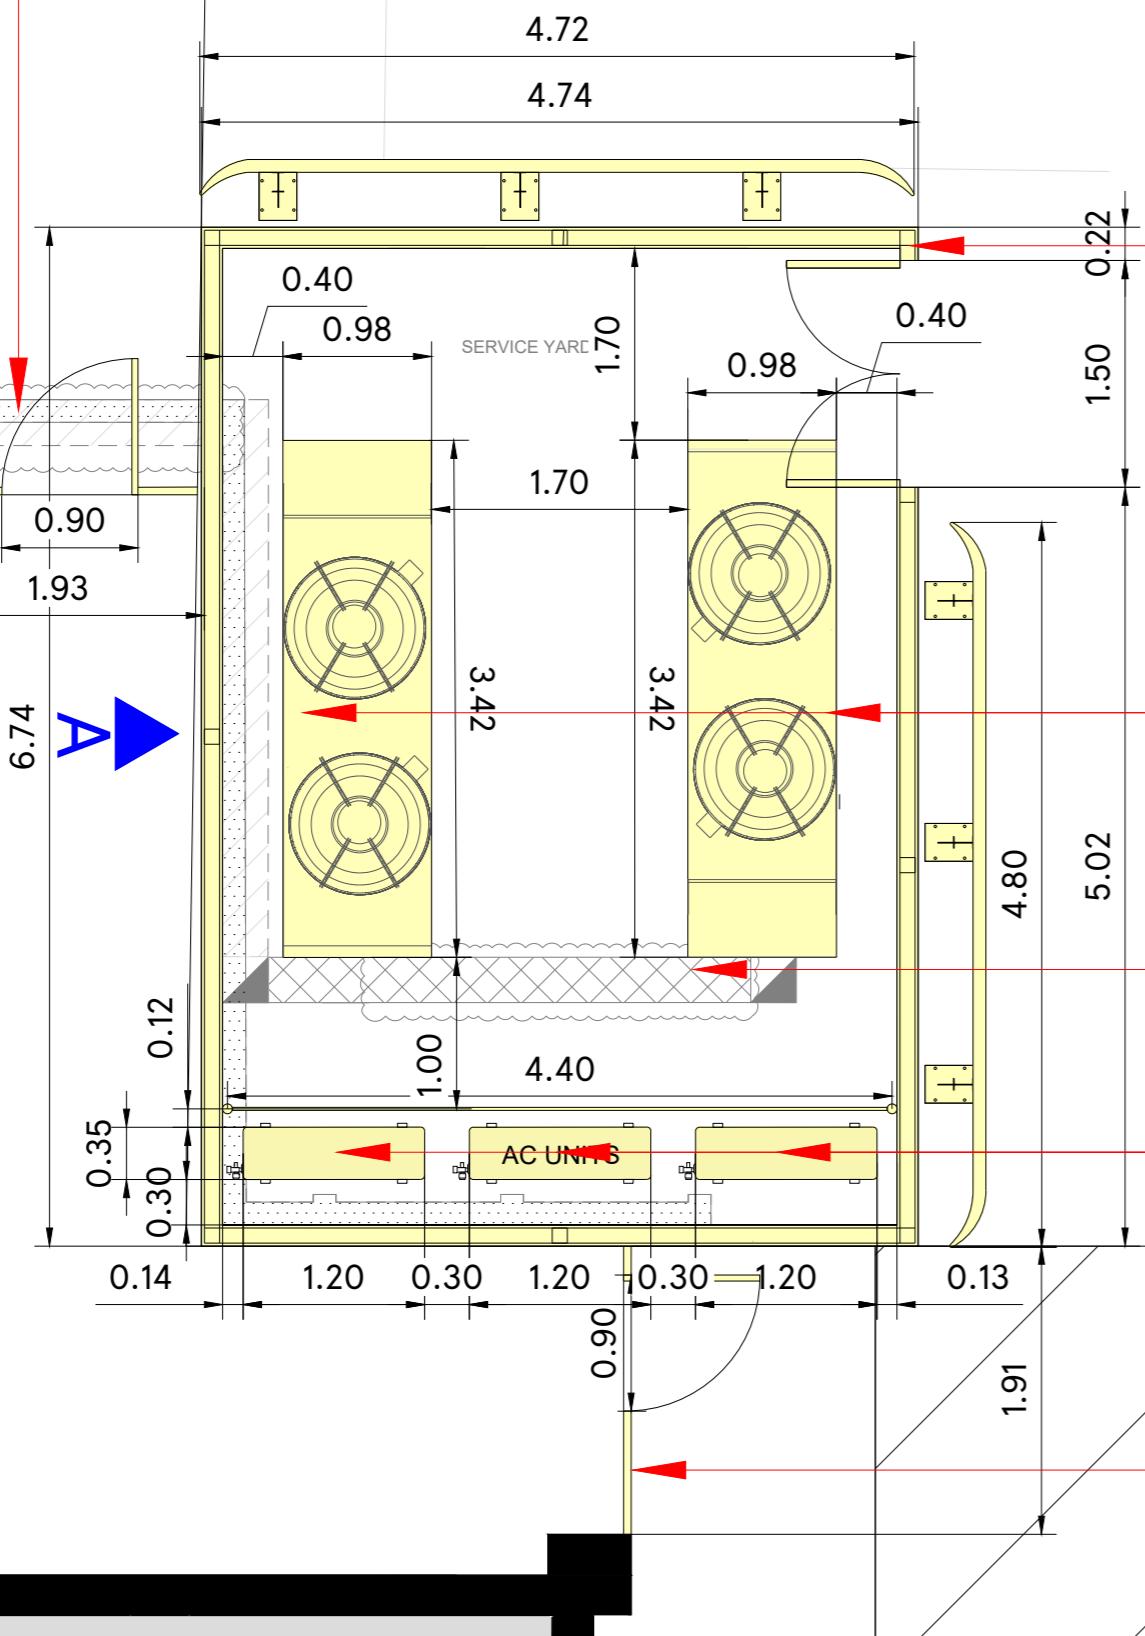

4.72

4.74

0.40

0.98

1.70

0.98

0.40

1.50

0.22

0.90

1.93

1.70

0.98

1.70

0.98

1.70

0.98

1.50

0.22

6.74

A

0.12

0.35

0.30

0.30

1.00

3.42

4.80

5.02

0.13

0.90

0.14

1.20

0.30

1.20

0.30

1.20

0.13

1.91

Proposed new 2.4m high hit and miss timber fence enclosure and access gate with Armco barrier on two side to be installed



Proposed new 2x Remote CO2 Gas Cooler to be installed

Low level services duct to be protected & to have step-over.

Proposed new 3x floor mounted AC units and one side surrounded with protection rail to be installed

Proposed new 2.4m high hit and miss timber fence and access gate to be installed

SCALE BAR

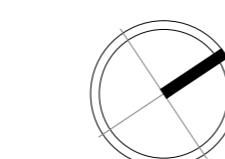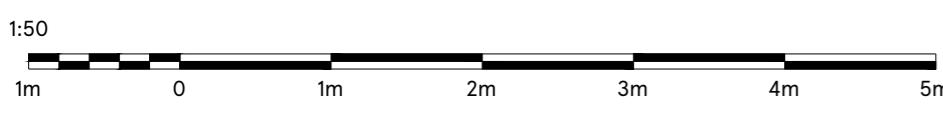

DRAWING NO
02_3450_02D_R1
SCALE
1:50@A2
DATE
23.01.2026
CHECKED BY
-
DRAWN BY
PRIYANKA

STORE TYPE
EXPRESS
STORE NAME
WOODLEY
CONTENT
PROPOSED PART PLAN_PLANT

TESCO
FEASIBILITY PLANNING
STORE PLANNING DEPARTMENT
PROPERTY SERVICES
HIGHWOODS BUILDING, KESTREL WAY
WELWYN GARDEN CITY, HERTFORDSHIRE, AL7 1GB UK
TELEPHONE: 01707 395150
THE COPYRIGHT AND ALL RIGHTS RESERVED IN THIS PUBLICATION
BELONG TO AND ARE THE SOLE PROPERTY OF TESCO STORES LIMITED
ALL RIGHTS ARE RESERVED. NEITHER THE WHOLE NOR ANY PART OF THIS
PUBLICATION MAY BE REPRODUCED, COPIED, TRANSMITTED, IN WHOLE OR IN PART,
IN ELECTRONIC OR MECHANICAL MEANS INCLUDING PHOTOCOPYING AND RECORDING
OR FROM ANY RETRIEVAL SYSTEM WITHOUT THE WRITTEN LICENCE FROM THE
OWNER. © 2027 TESCO STORES LIMITED