


All dimensions and levels to be checked on site by contractor prior to preparation of shop drawings and commencement of work on site.
Dimensions MUST NOT be scaled from this drawing.


This drawing is to be read in conjunction with all relevant consultants and/or specialist's drawings/documents and any discrepancies or variations are to be notified to the Architect before the affected work commences.

All works on site are to be carried out fully in accordance with current CDM regulations and recommendations, current Building Regulations, British Standards and Codes of Practice as appropriate.

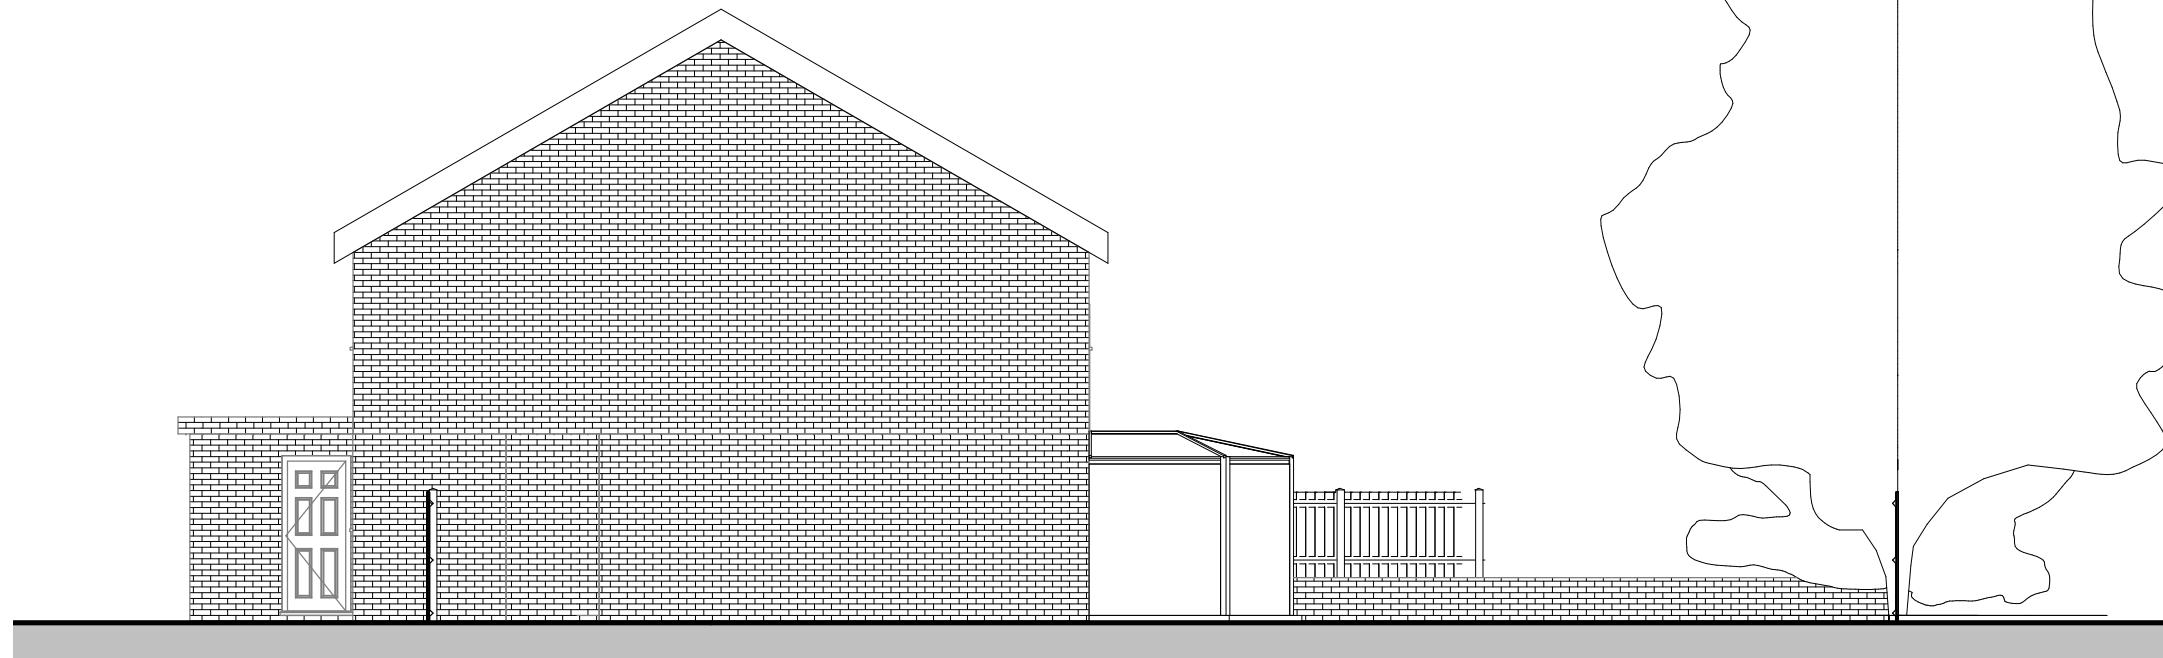


EXISTING SIDE 1 ELEVATION

1 : 100

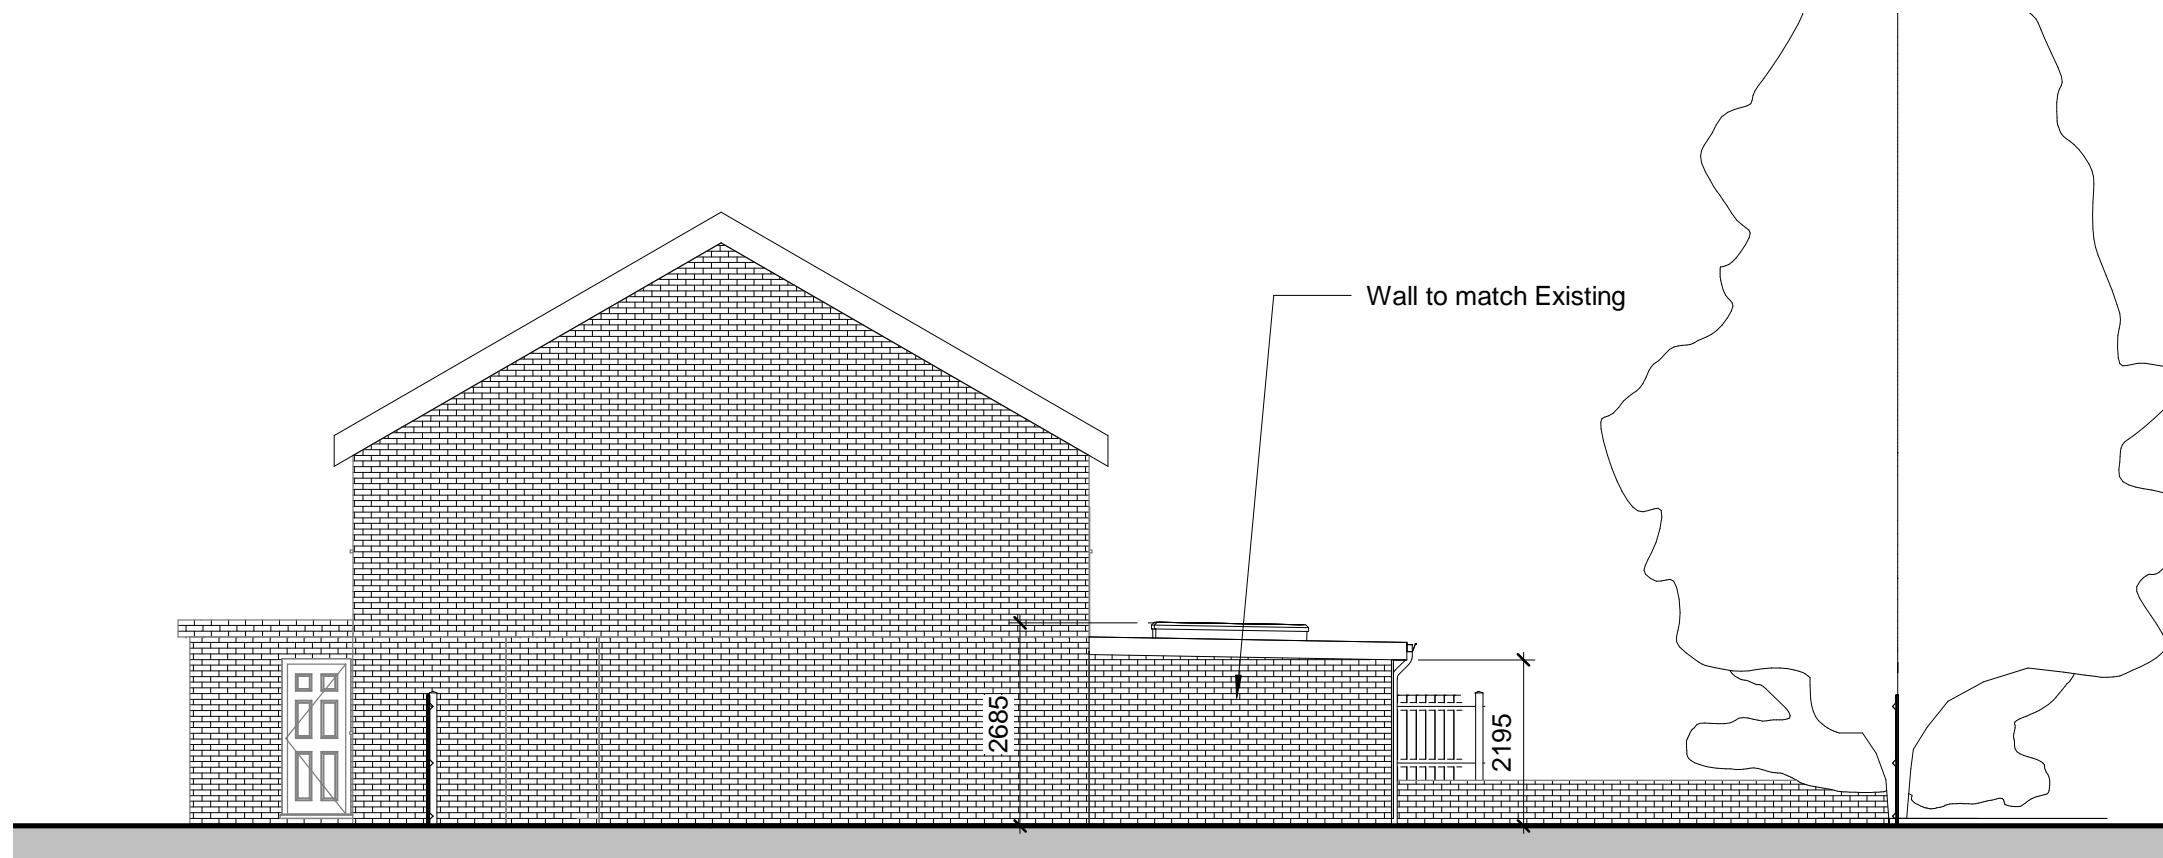

PROPOSED SIDE 1 ELEVATION

1 : 100

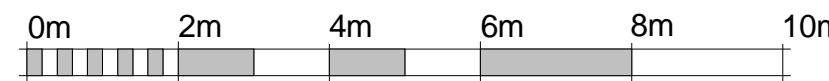

VISUAL SCALE 1:100 @ A3

A	Application for Removal of Condition 6 (Ref. 39117)	18.09.25	MH	PL
Revision Number	Revision Description	Revision Date	Issued by	Issued to
M Harrow				
SAXON AVENUE, HANWORTH, MIDDLESEX TW13 5JN				
ADDRESS				
21 WICKHAM ROAD, LOWER EARLEY READING RG6 3TE				
PROJECT STATUS				
PL				
DRAWING TITLE				
EXISTING AND PROPOSED SIDES ELEVATIONS				
DESIGN BY HM	DRAWN BY MM			
SCALE 1 : 100	DATE SEPT 2025			
DRAWING NO 005	REVISION A			