




1. The adopting authority's standard details, where they exist, shall be used in preference to this standard detail.
2. All adoptable highway works shall be carried out in accordance with the specific requirements of Wokingham Borough Council's specifications and the general arrangement drawings/specification. For Highway Works (GHW), Volume 1 of the Highways Agency's Manual of Contract Documents for highway works and arrangements shall apply.
3. This drawing is to be read in conjunction with all other relevant drawings/specifications.
4. Do not scale this drawing, use figured dimensions only. All dimensions are in meters.
5. All the requirements shall apply unless otherwise stated in the general arrangement drawings/specification. In the event of a contradiction the contract specific documents shall be deemed to prevail.
6. These drawings are to be read in conjunction with existing levels, including existing sewer invert levels and utilities, prior to start on site.
7. Positions of existing services/statutory undertakers apparatus adjacent to crossings shall be determined by the relevant utility company on site.
8. This drawing is to be read in conjunction with and checked against all engineering details, specifications, geotechnical and other relevant documents.
9. Where trees adjacent to highways or drainage are proposed, root barriers (type 1) shall be installed.
10. Any anomaly or contradictions between any of the above is to be reported immediately.
11. The contractor is to comply in all aspects with the current British standards, building regulations and building legislation etc.

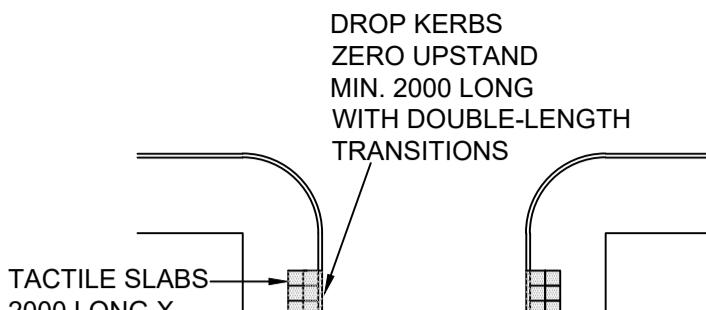


UNCONTROLLED CROSSING AT
SIDE ROAD

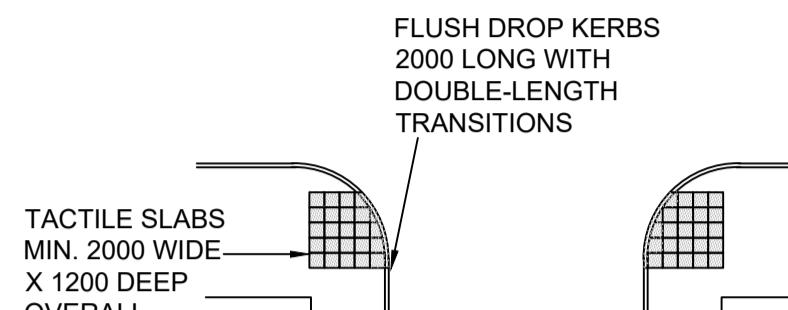

IN-LINE UNCONTROLLED CROSSING AT
SIDE ROAD

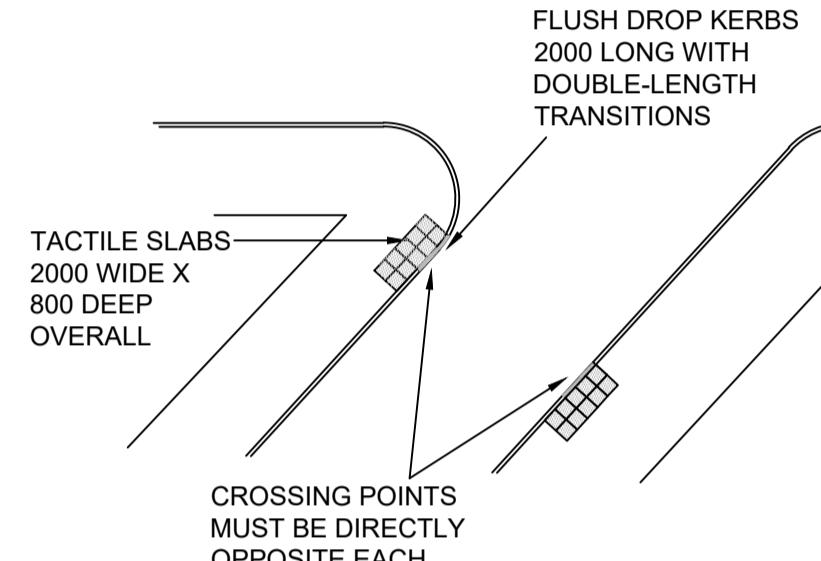

UNCONTROLLED CROSSING AT
ACUTE-ANGLED SIDE ROAD

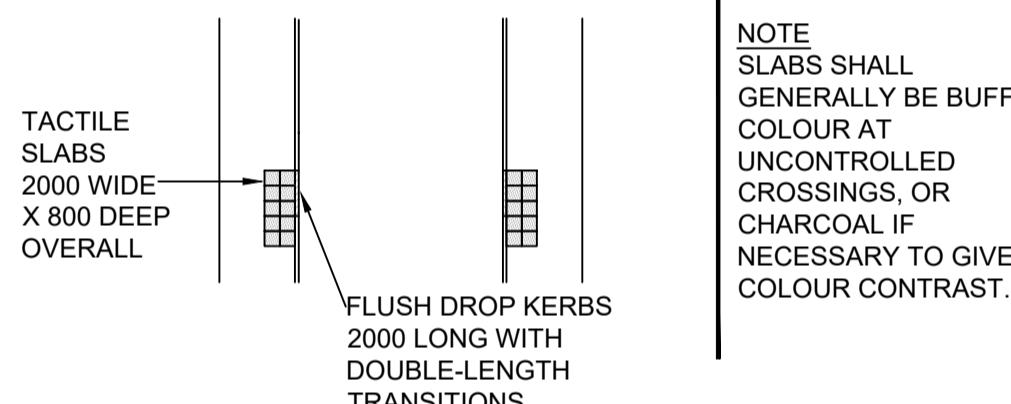

UNCONTROLLED CROSSING AWAY FROM
JUNCTION

TACTILE PAVING - UNCONTROLLED CROSSING

SCALE 1:20

T01 03.06.25 First Issue
Rev Date Description By

Client

Vistry Thames Valley

Project
Finchwood Park, Parcel 13
Finchampstead

Title
Construction Details
Sheet 2

Drawing Status
Tender
Drawn Checked Approved Date Scale @ A1
OT NT JUN 2025 As Shown
Project No. Drawing No. Revision
138053 138053-MCS-XX-DR-C-6001 T01

Morgan
Civil + Structural

www.morgancs-consult.com | enquiries@morgancs-consult.com
Company Registered in England and Wales No. 8146644