


document and its design content is copyright ©. It shall be read in conjunction with all other associated project information including models, schedules and related consultants' documents. Do not scale from documents. All dimensions to be checked on site. Immediately report any anomalies, errors or omissions on this document to the Originator.

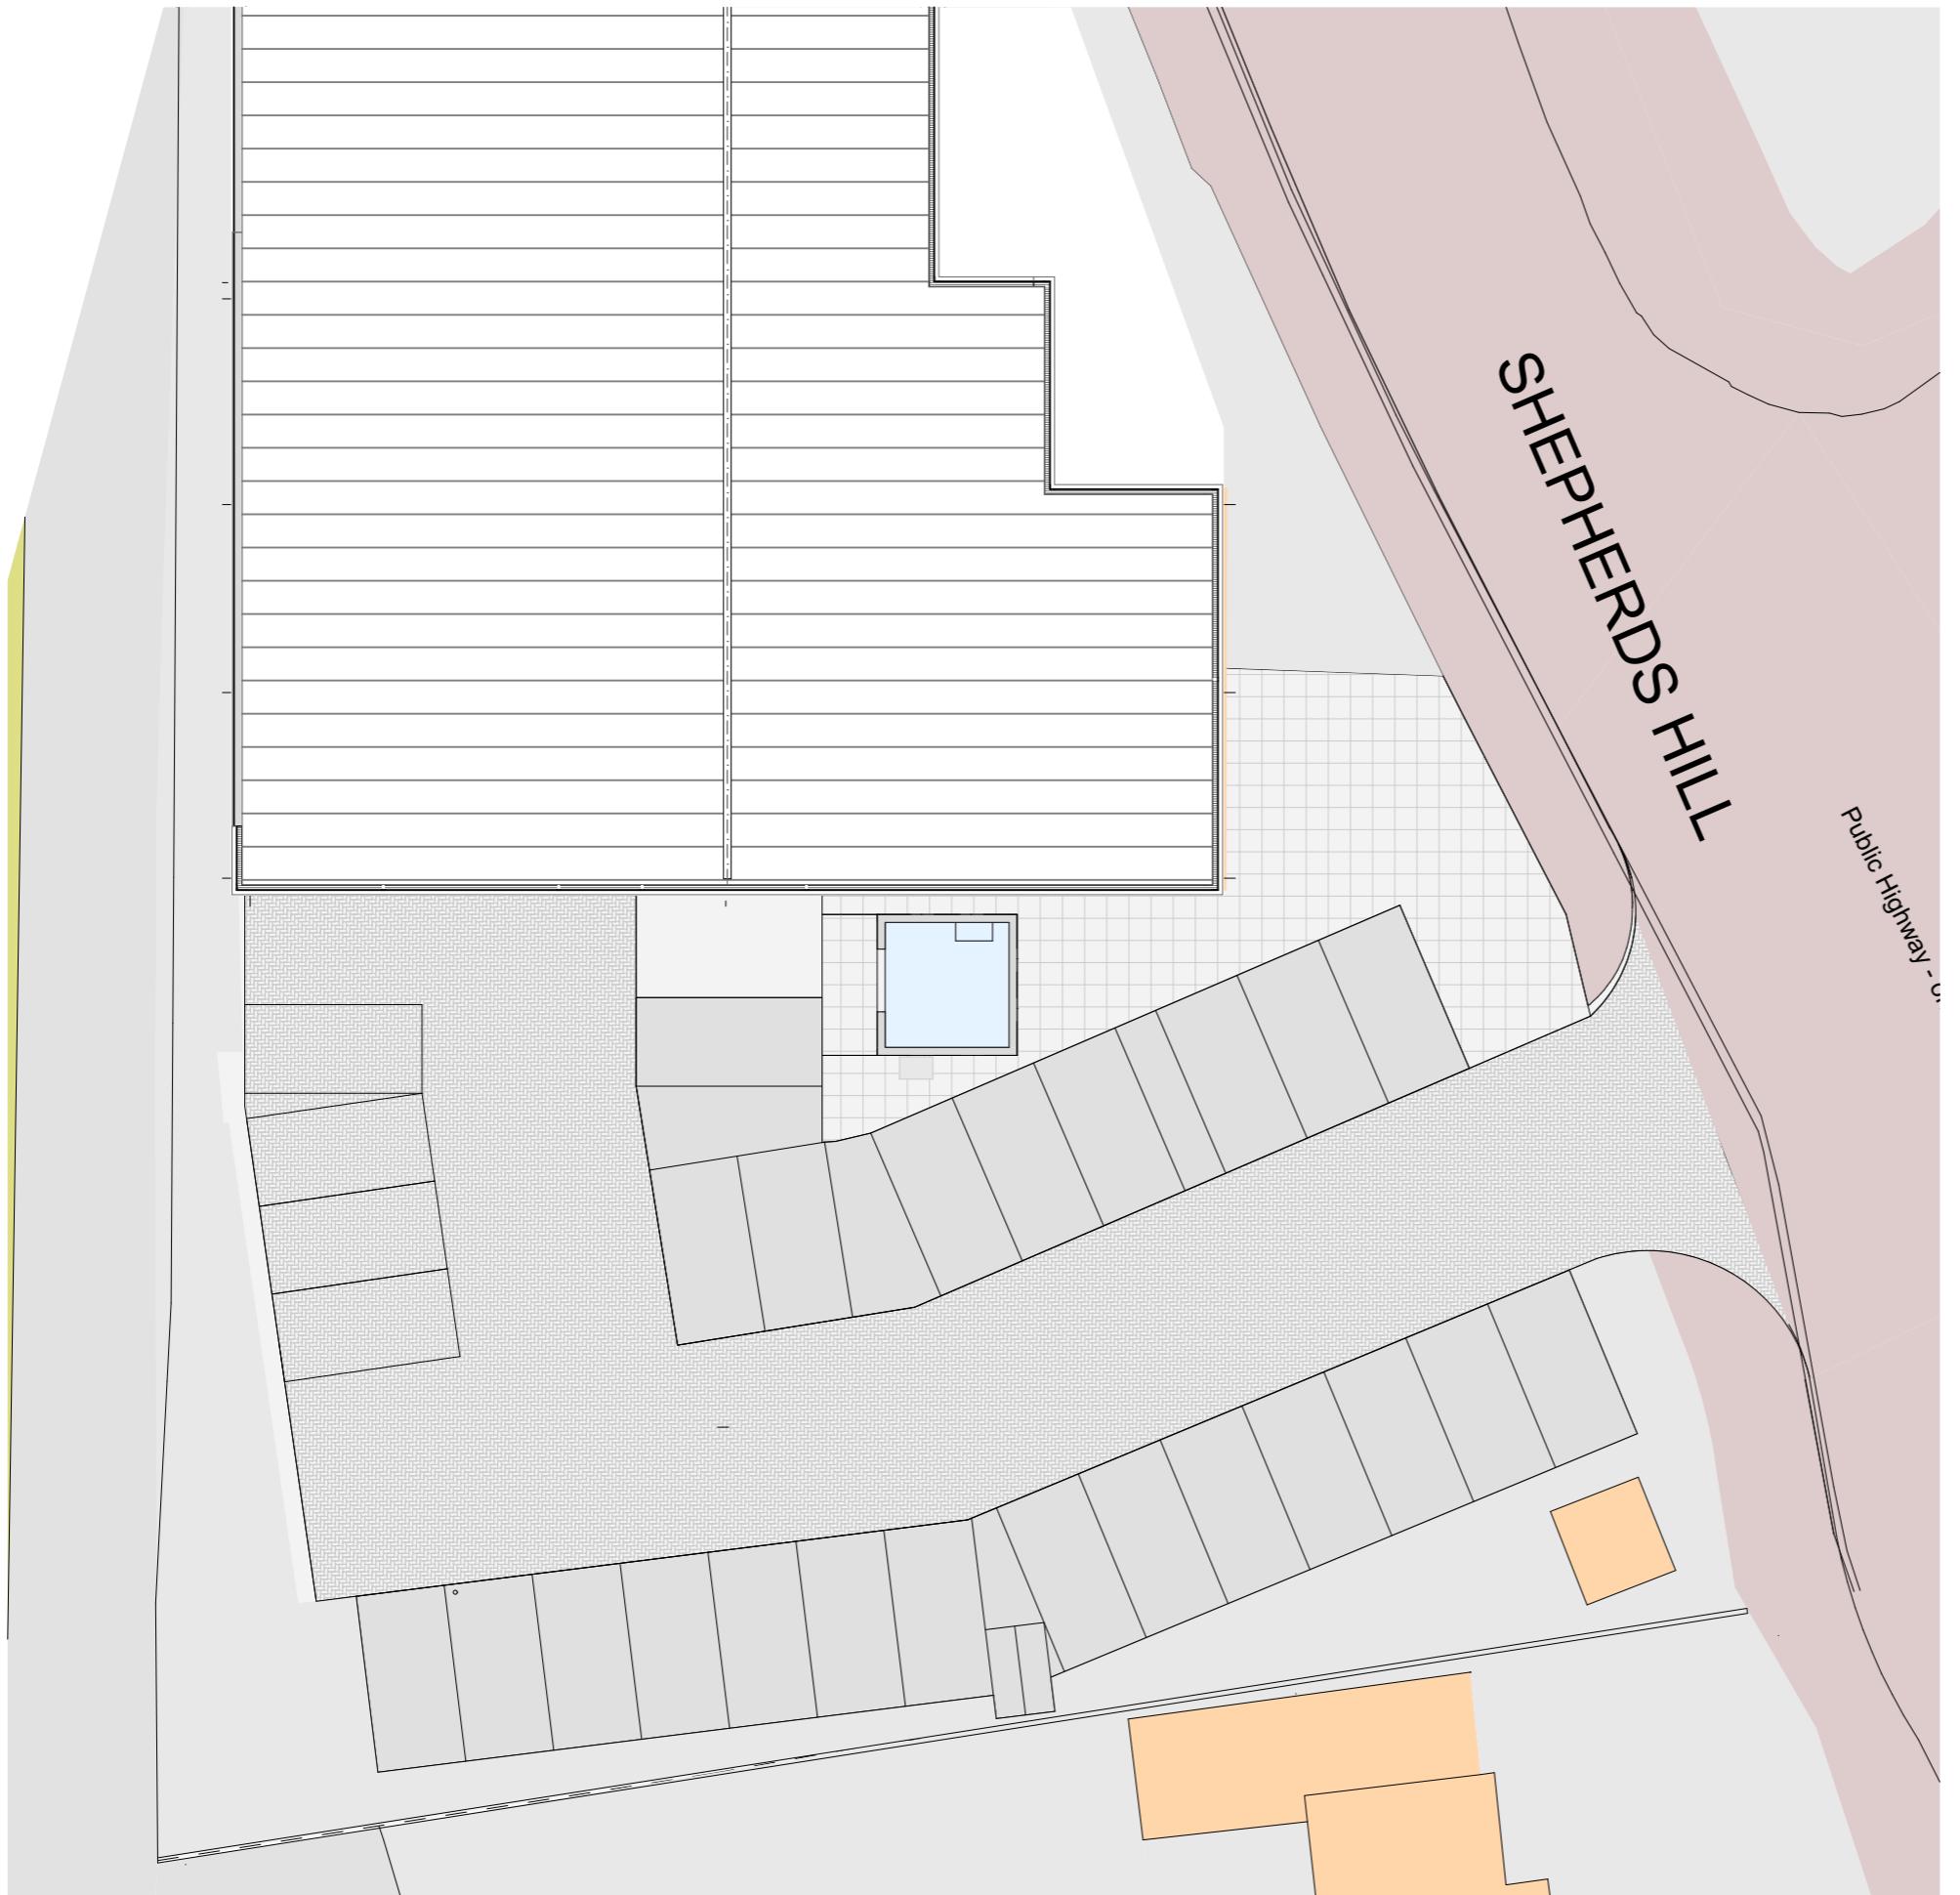

Existing Site Plan



WA ARCHITECTS

CHARTERED ARCHITECTS

31 DIPPERS CLOSE
MSING | KENT | TN15 6QD

01959 565065
info@waarchitects.co.uk

le
nsion to clinic, Unit 5
Lambeth Hill, Basingstoke RG6 1EE

Using Title Using Site Plan

ng Status
Renovation-Existing

by Date Checked by
: 01-05-2010 JAW

Paper size
A3
420,0x297,0

 waarchitects.co.uk