
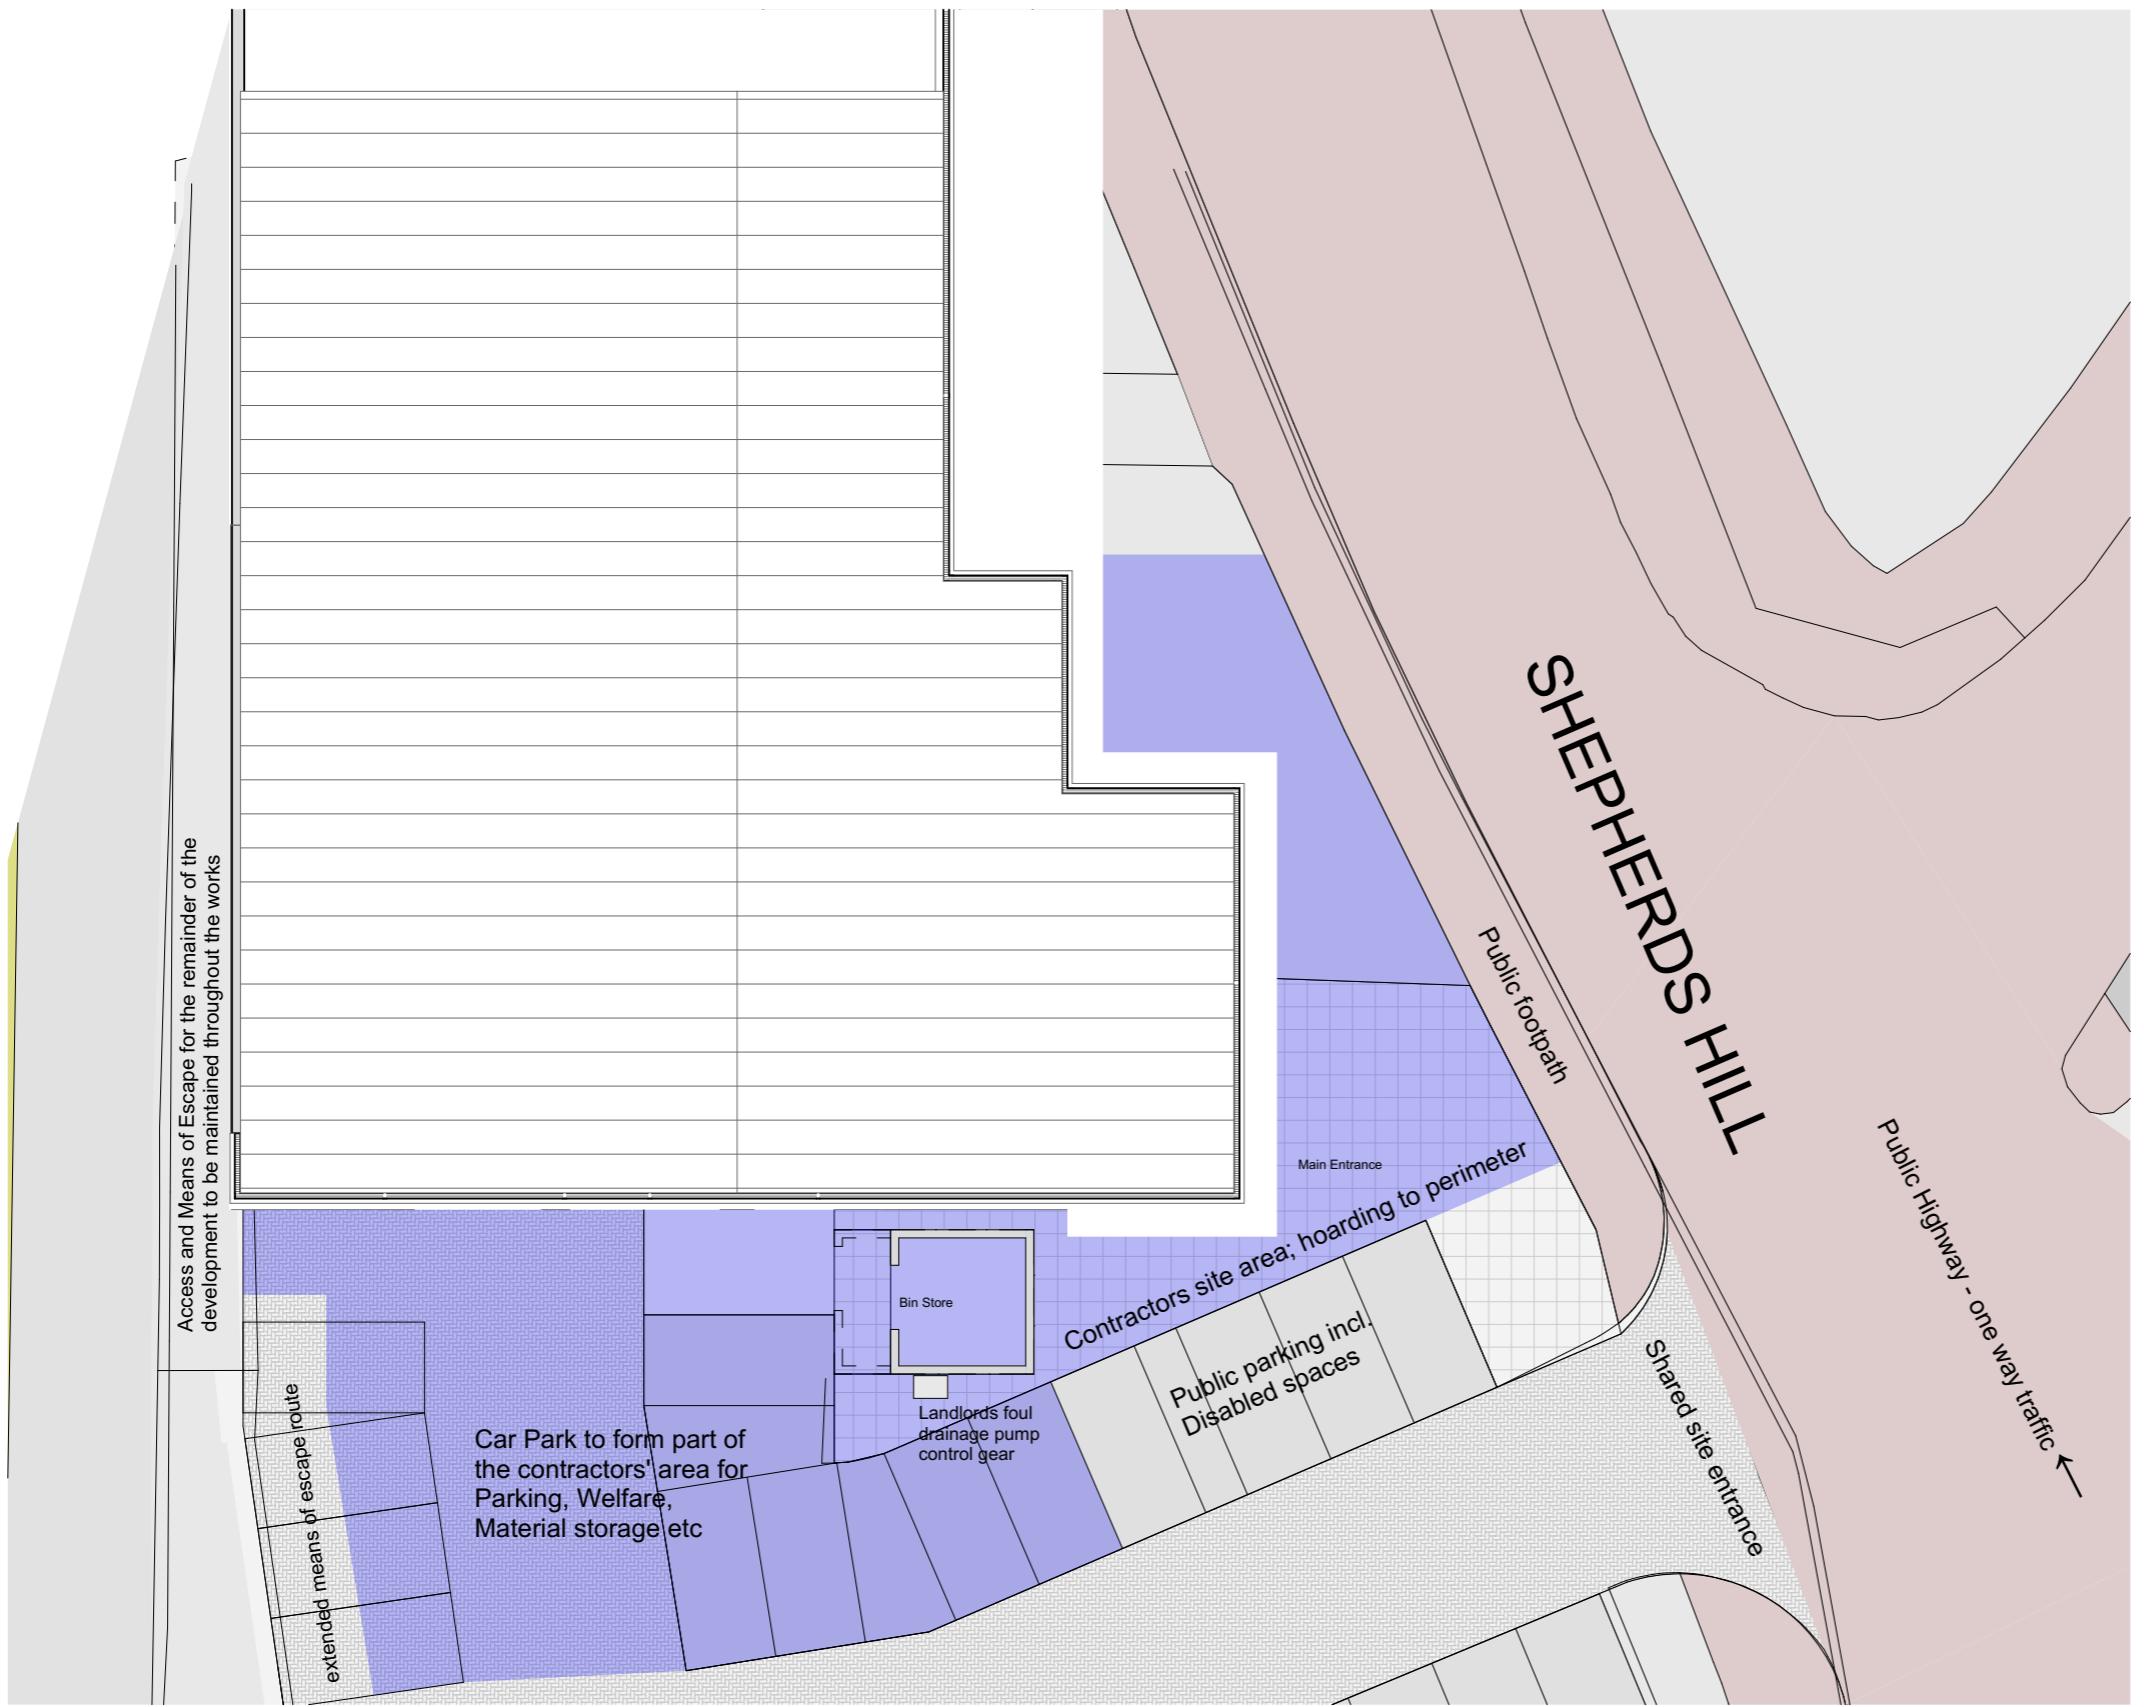


A horizontal number line representing distance in metres. The line starts at 0 and ends at 50, with major tick marks at intervals of 10 units (0, 10, 20, 30, 40, 50). Between each major tick mark, there are five smaller tick marks, dividing each 10-unit interval into 6 equal segments of 2 units each. The word "metres" is written in a bold, black, sans-serif font, centered above the line at approximately the 25 mark.

3

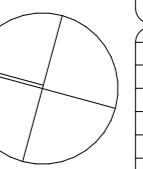

## Proposed Site Plan - showing Contractors Area

1



## CHARTERED ARCHITECTS

31 DIPPERS CLOSE  
MSING | KENT | TN15 6QD

01959 565065  
info@waarchitects.co.uk

nt  
ERMA

Title  
tension to clinic, Unit 5

owing Title  
proposed Site Plan - showing Contractors  
area

---

wing Status  
-Renovation-Proposed, 01-

## Innovation-Existing

Wm by Date Checked by  
Woodward 01.05.2019 LAW

les Paper size

A3  
420.0x297.0

ject N° Drawing N° Revision

694 A.03

waarchitects.co.uk

Waarom kiezen voor...



 waarchitects.co.uk