


Location Plan

Site Address: Valois, Range Road, Finchampstead, RG40 3NR



Date Produced: 26-Oct-2025

Scale: 1:1250 @A3

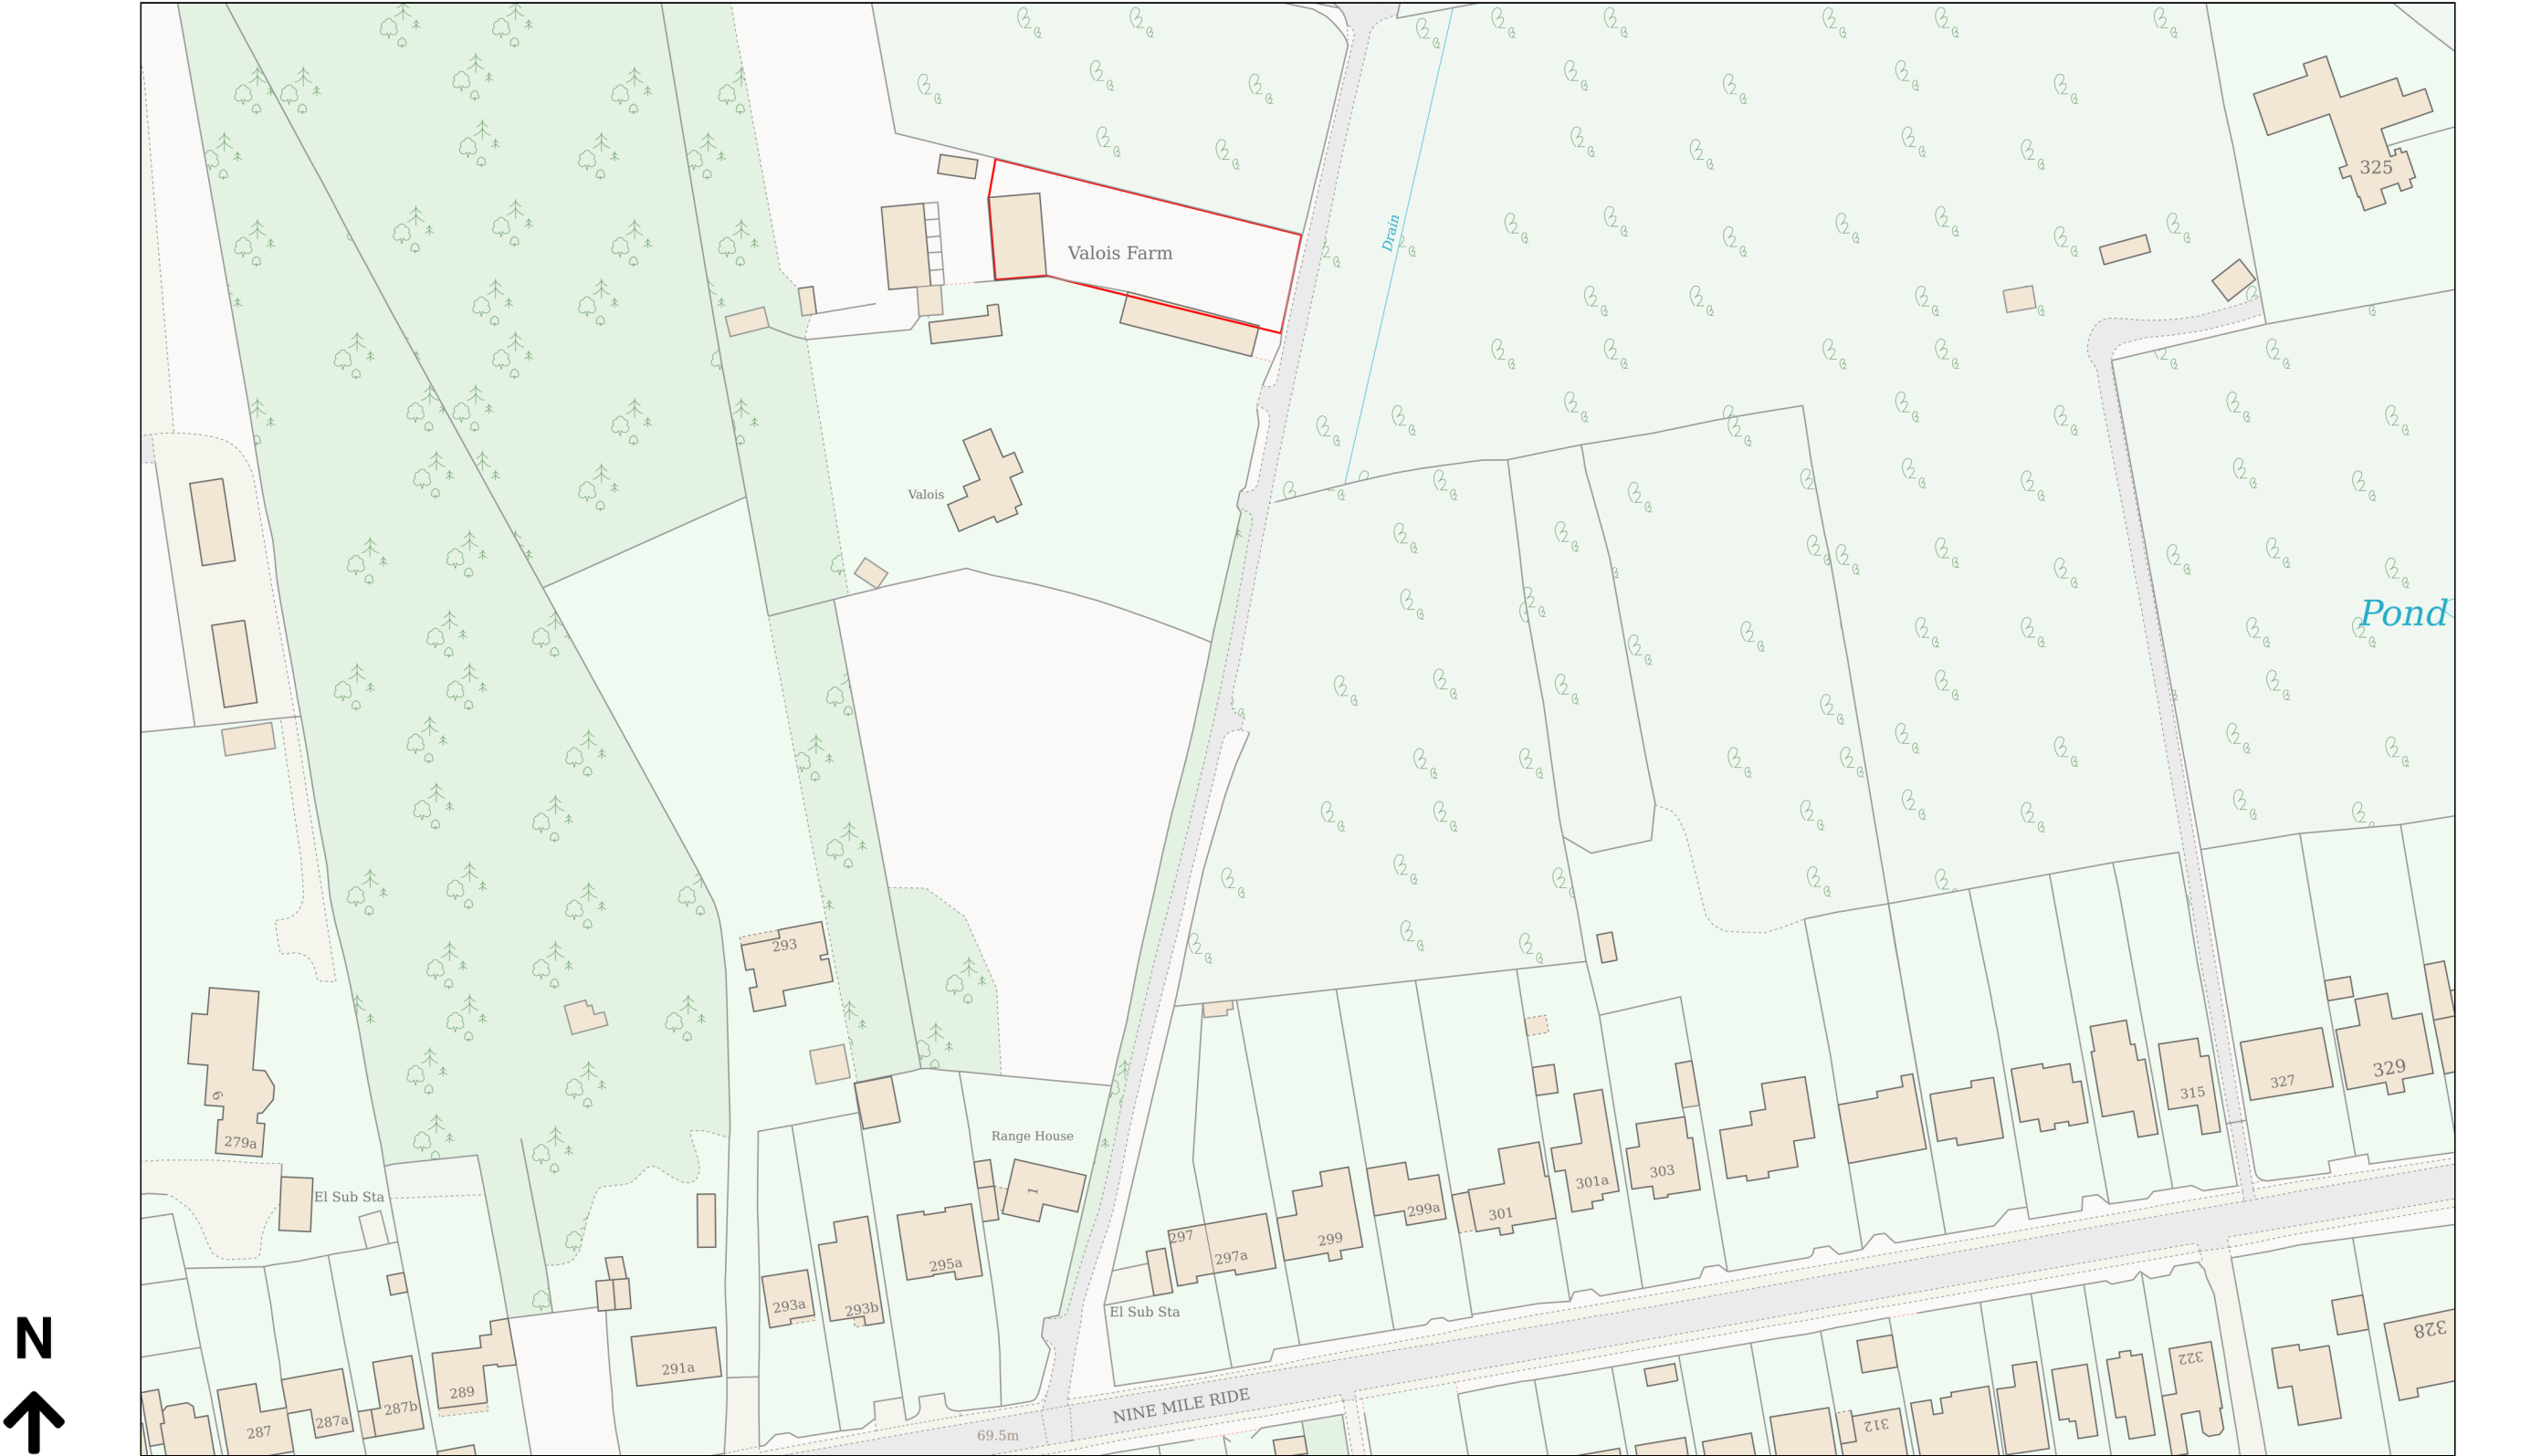

Planning Portal Reference: PP-14392213v1