


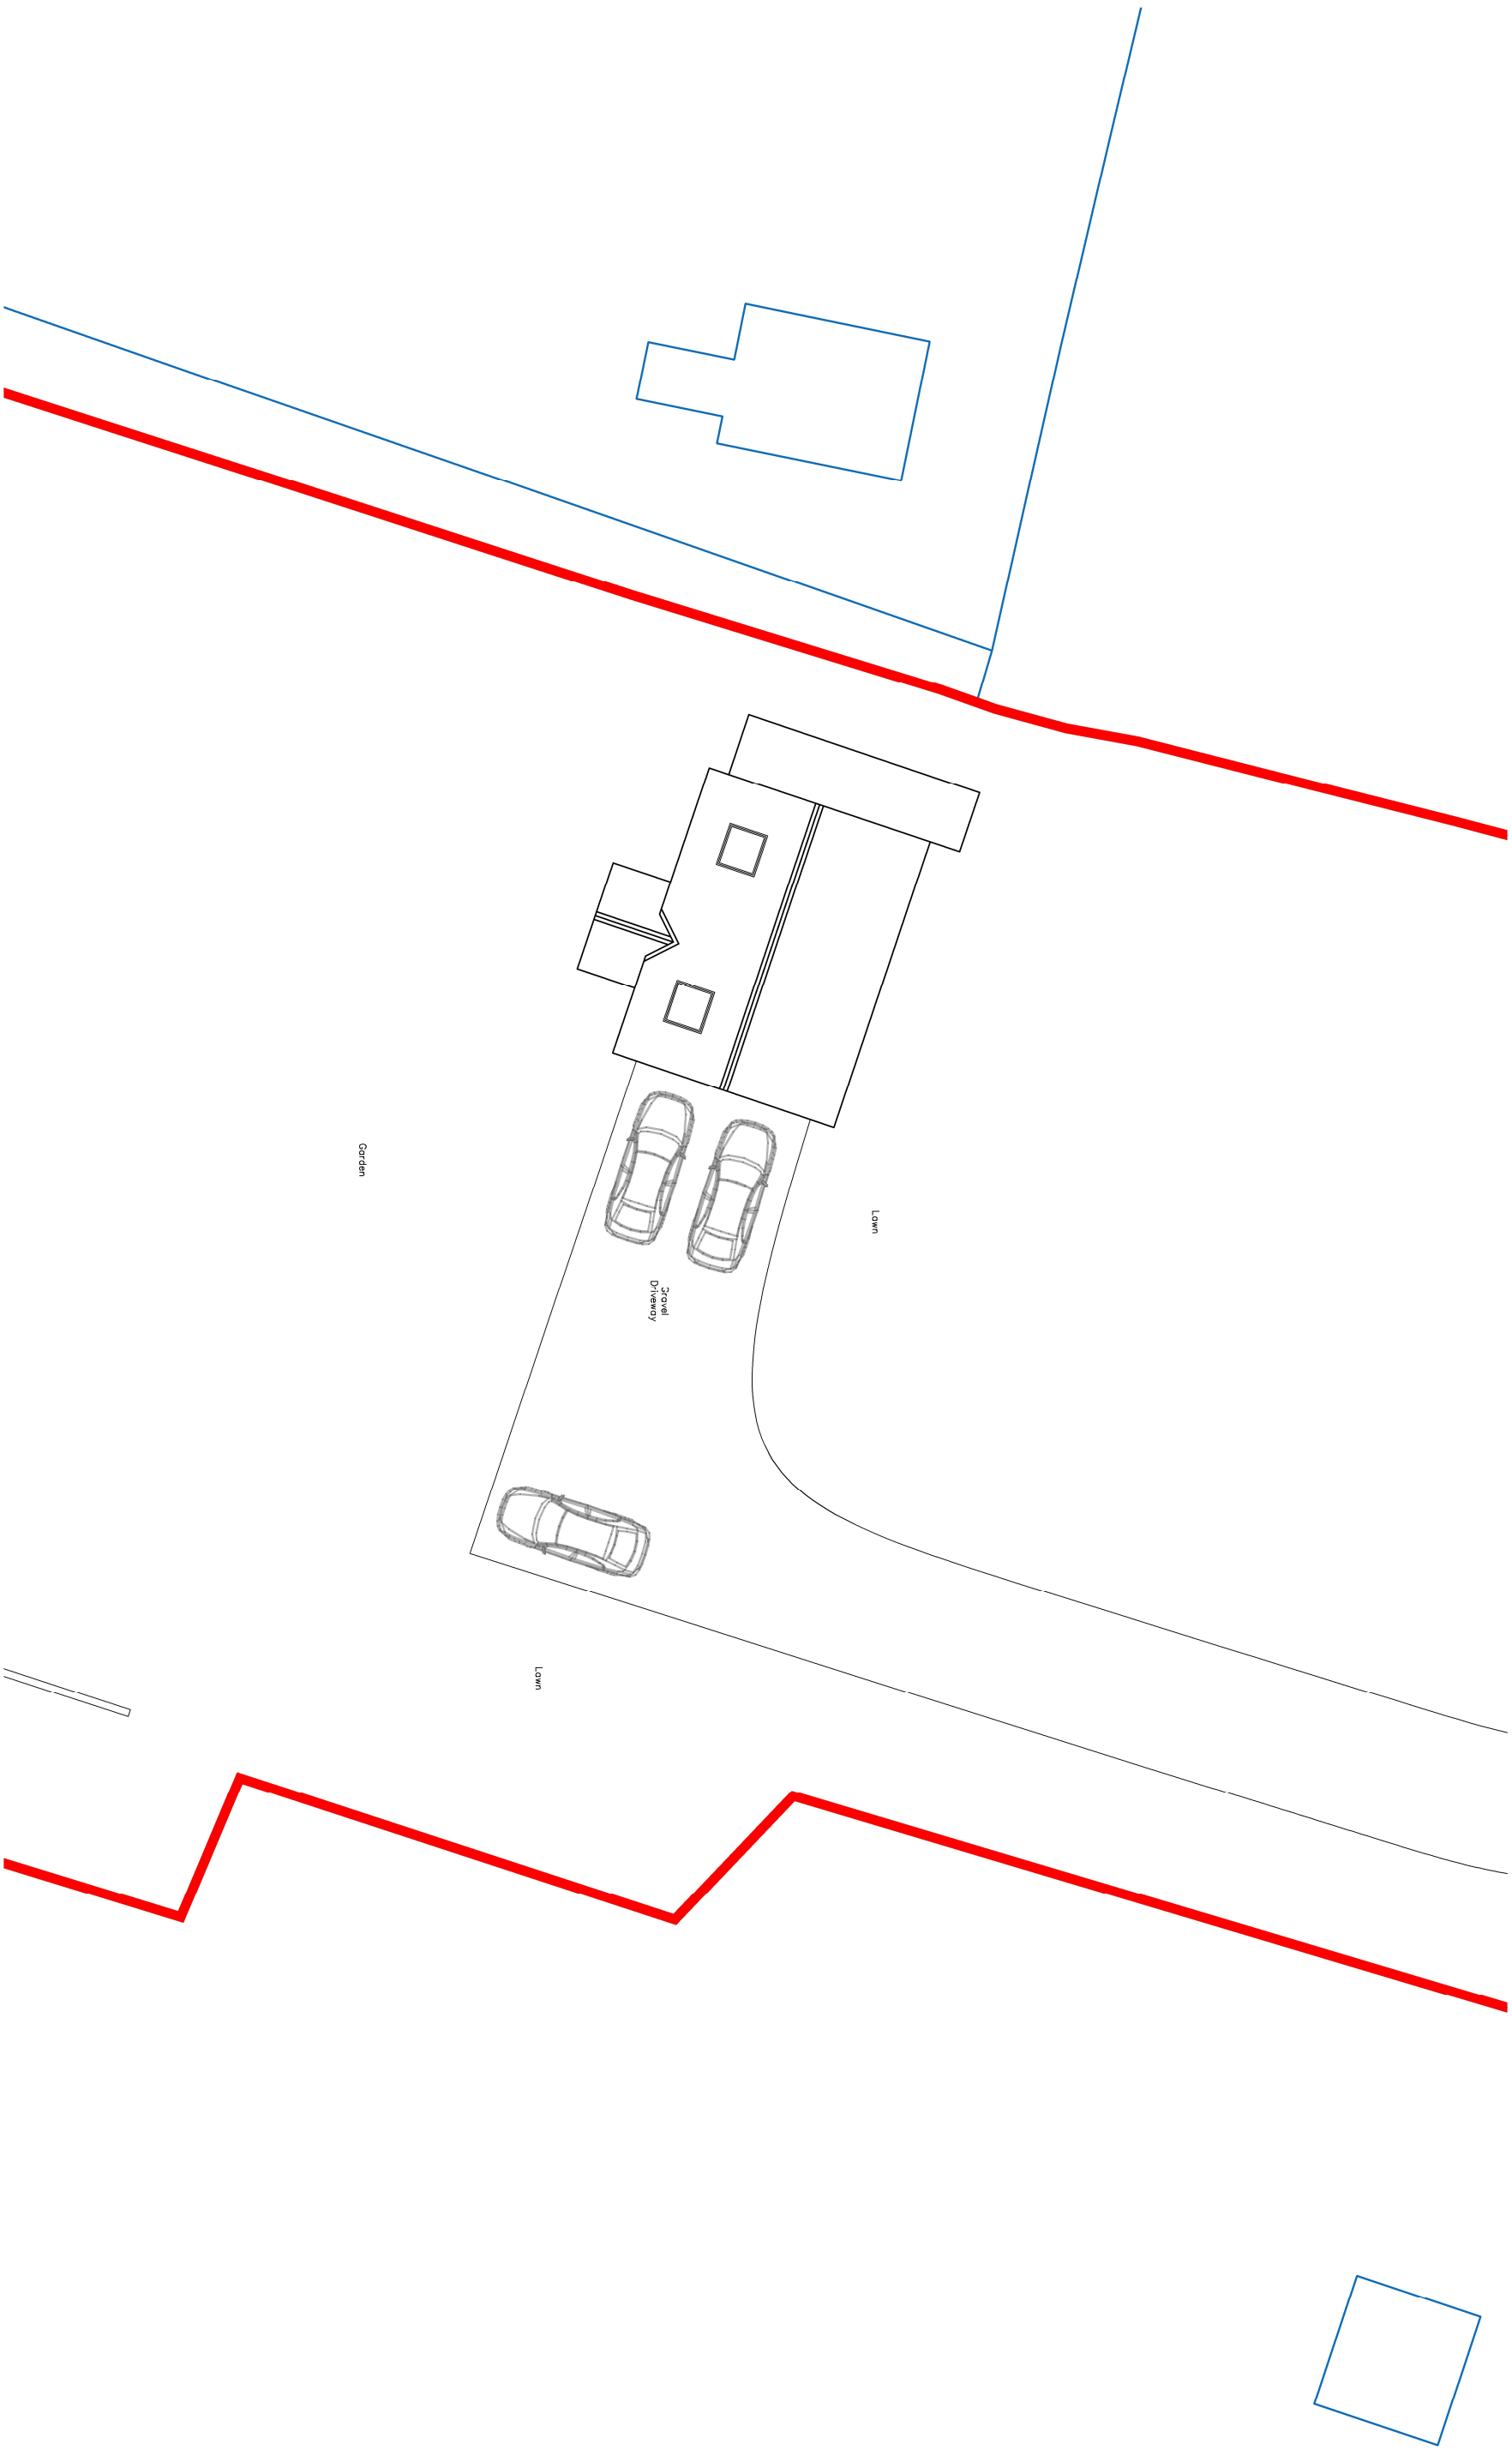

Project Address: Moor Green Barn, Finchampstead, RG40 3TJ
Drawing Number: MGB_SE
Drawing Name: Existing Site Layout Plan
Scale: 1:200 @ A3

