

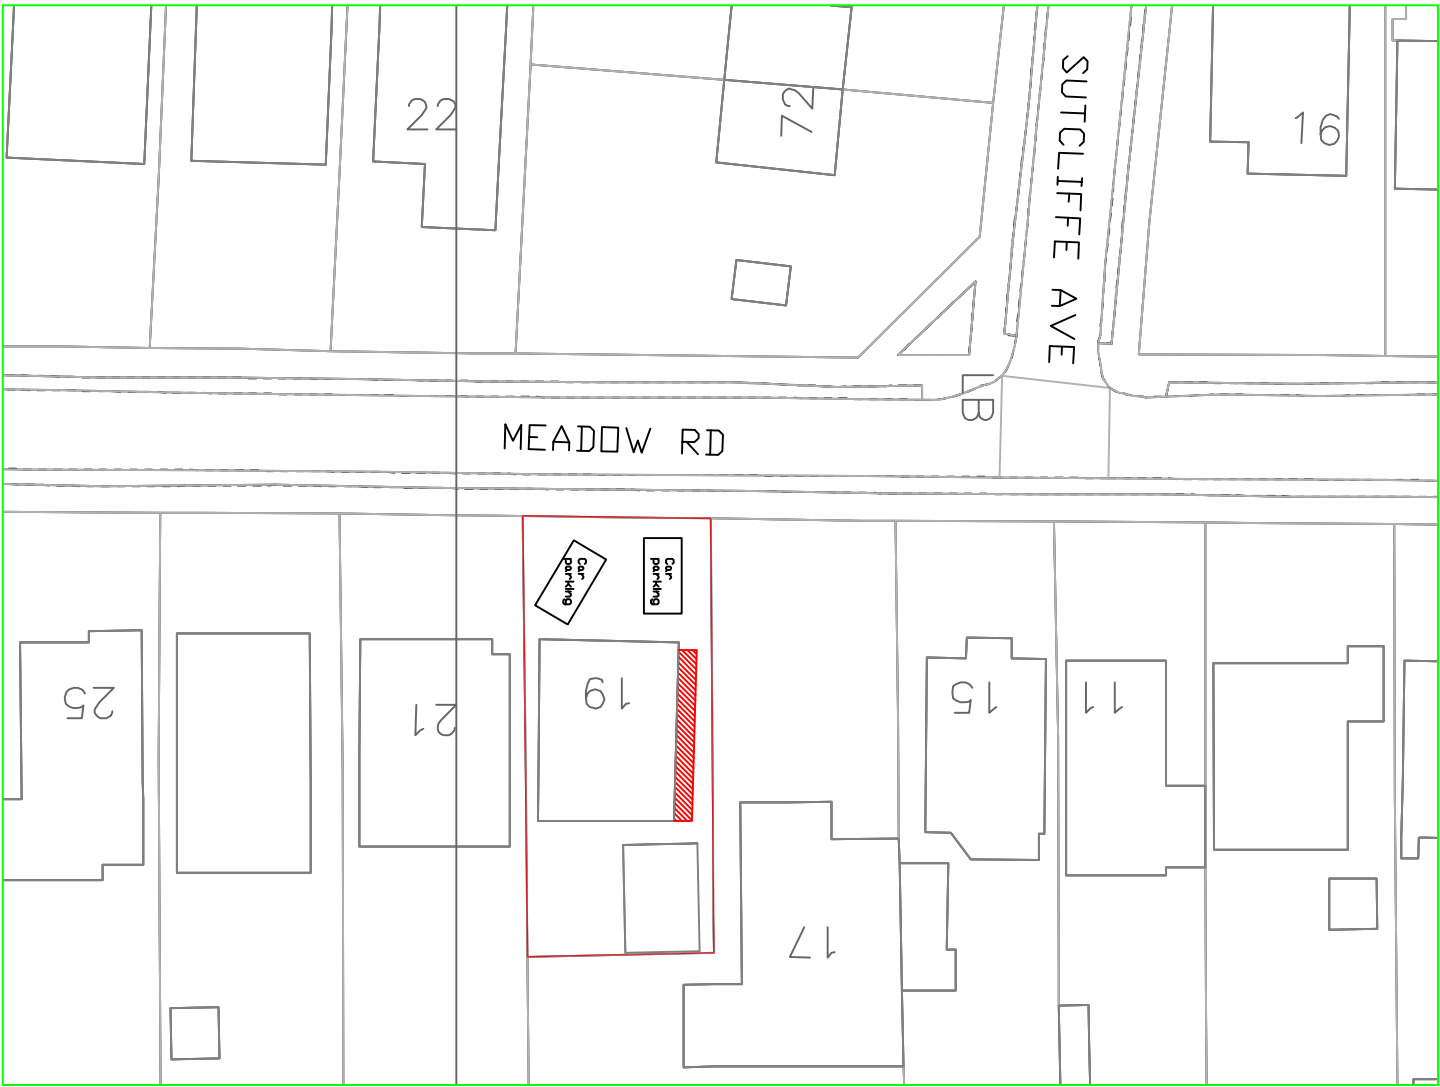


General Notes:  
All dimensions are in millimeters unless noted otherwise.  
All dimensions to be verified on site.  
For any discrepancies and omissions, it is recipient's responsibility to verify the same specifically with the designer.  
The copyright of this drawing is held by JCleng Solutions. No unauthorized use or copies are permitted without our consent.

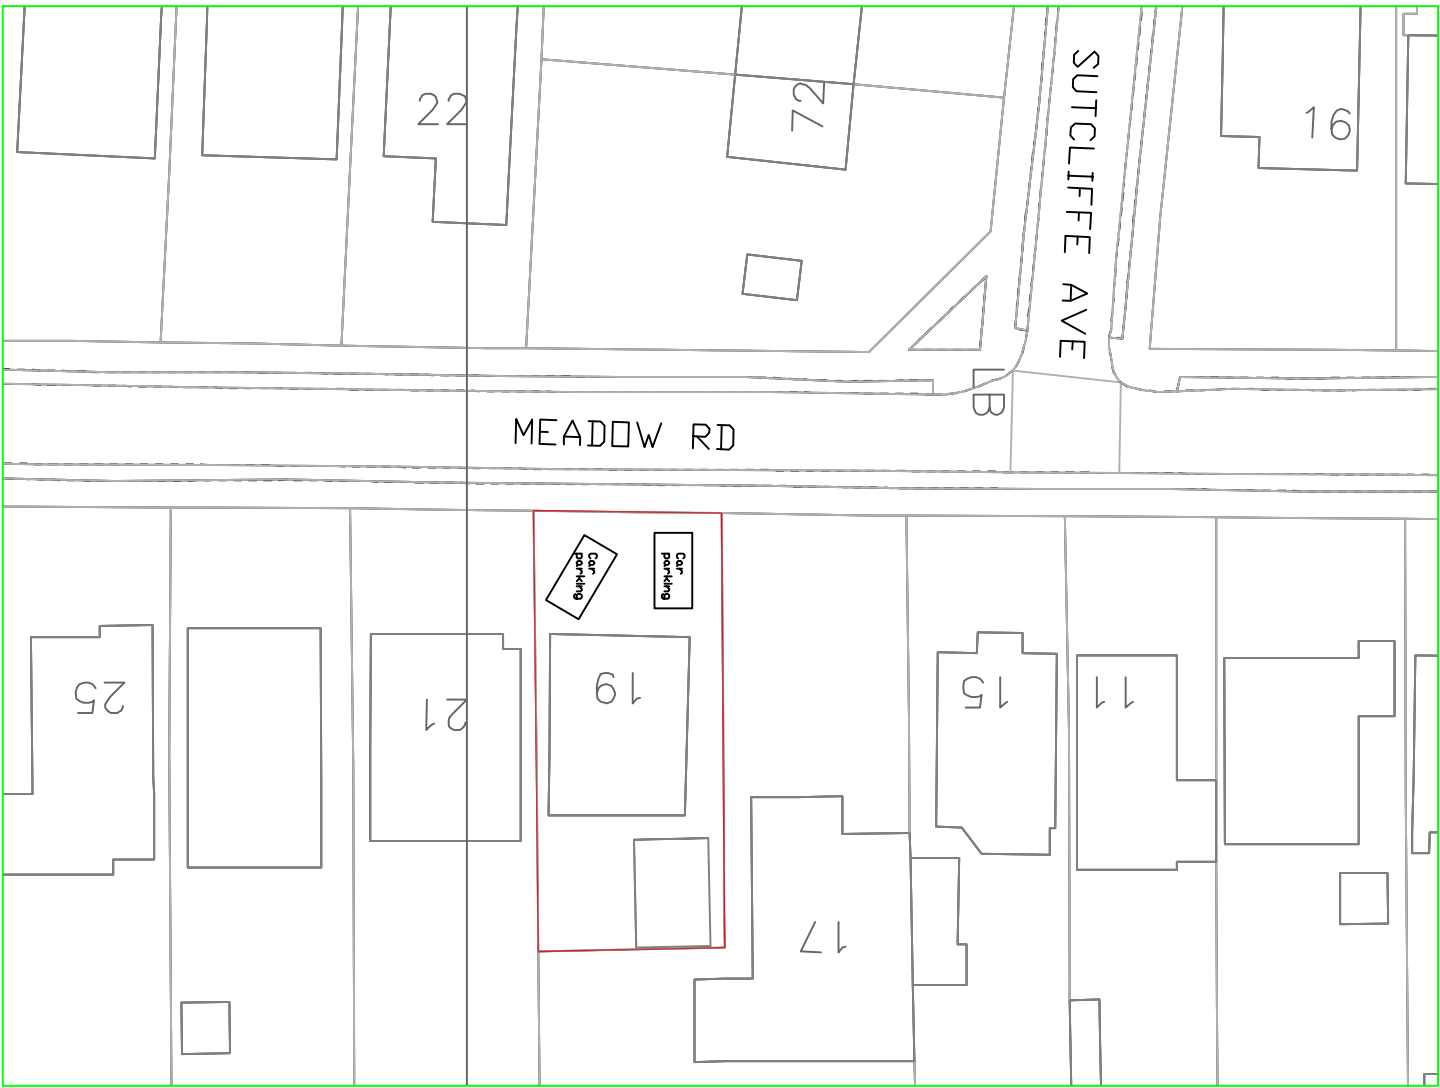

1 EXISTING BLOCK PLAN

2 PROPOSED BLOCK PLAN

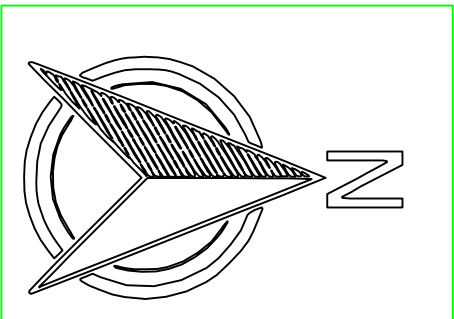

Client:  
Mrs Zubaida Ahmed

Project Title:  
Existing & Proposed Block Plan

Project Address:  
19 Meadow Road, Earley  
Reading RG6 7EX

Client ID:  
-

Drawing Title: BLOCK PLAN  
Date: 08.01.2025

Scale: 1:500  
A3  
Drawn By: JC  
Checked By: RB  
Revisions: 00  
Drawing No. PP-171-RG-03