
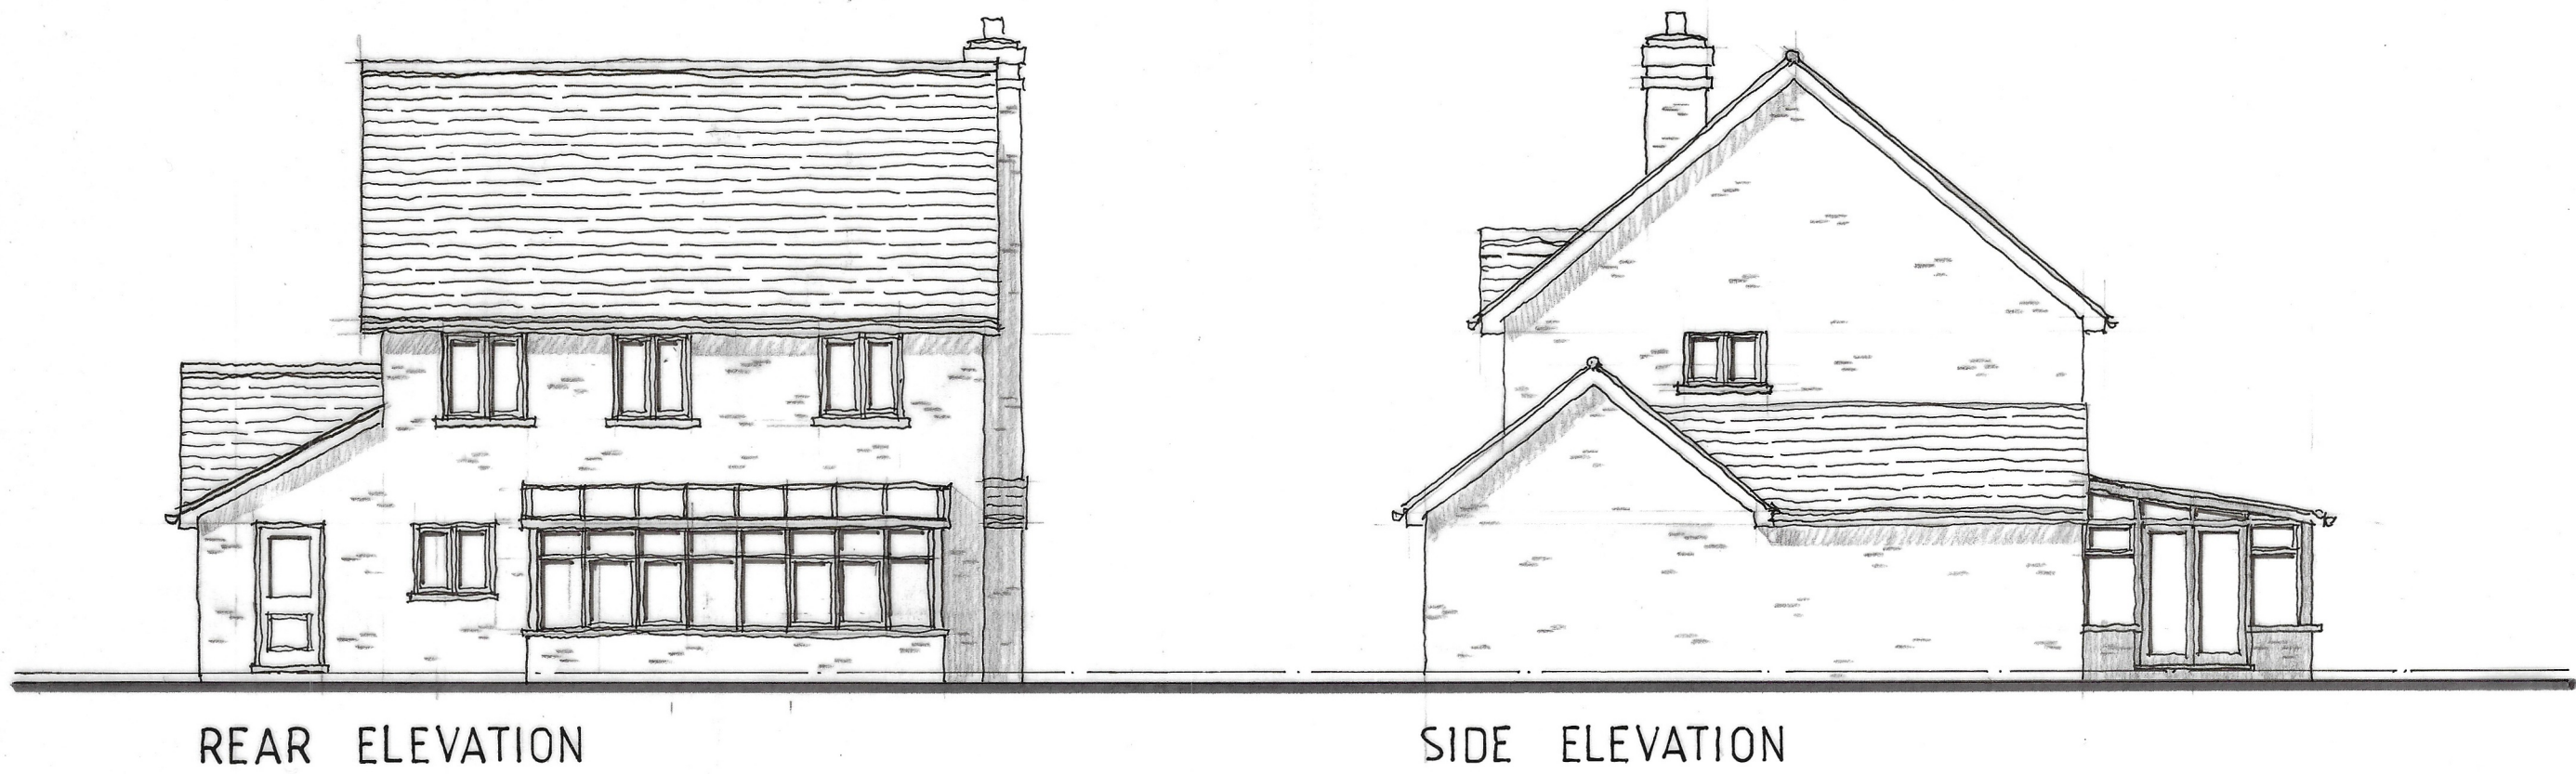


Notes

All dimensions and levels on site are to be checked prior to commencement of work.




This drawing is the copyright of Paul Edwards Architecture

SCALE
0 1 2 3 4 5 6 8 10

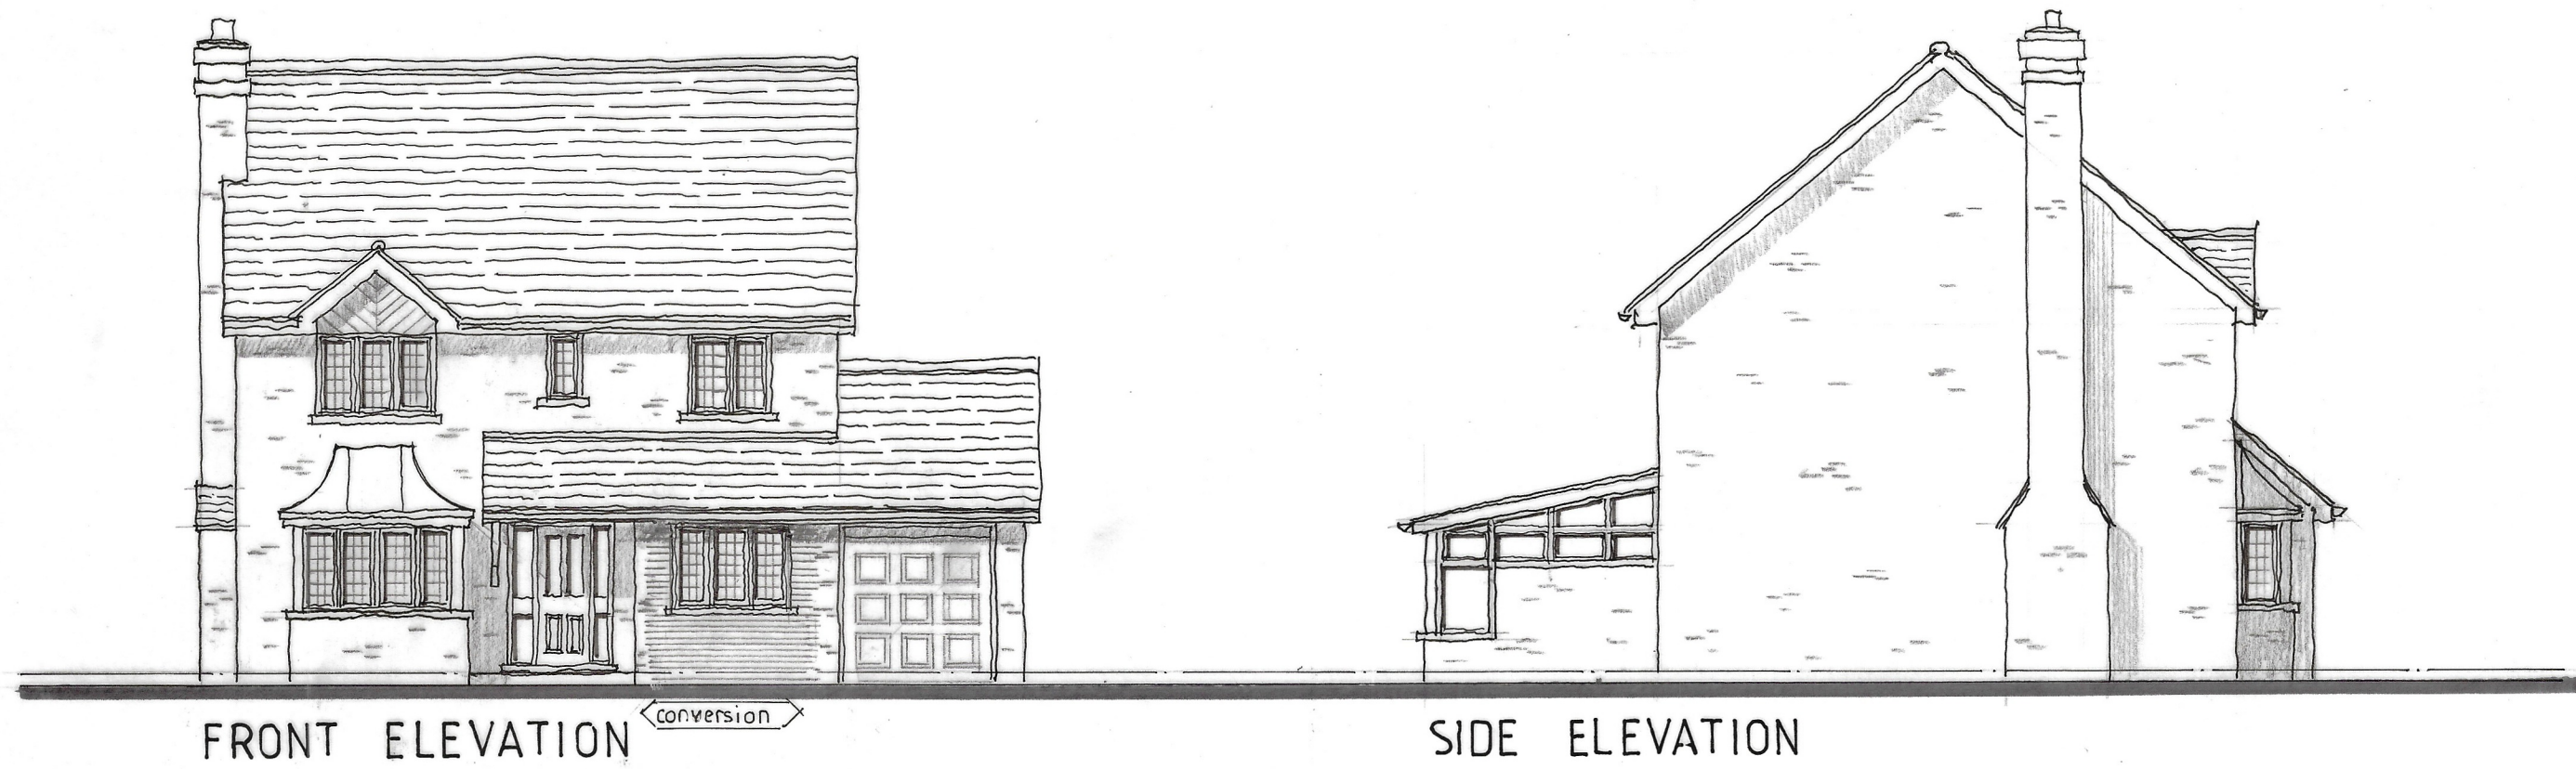

© Crown copyright and database rights, 2025. Ordnance Survey
AC0000808122 Created using Plans by Emapsite

LOCATION PLAN 1:1250

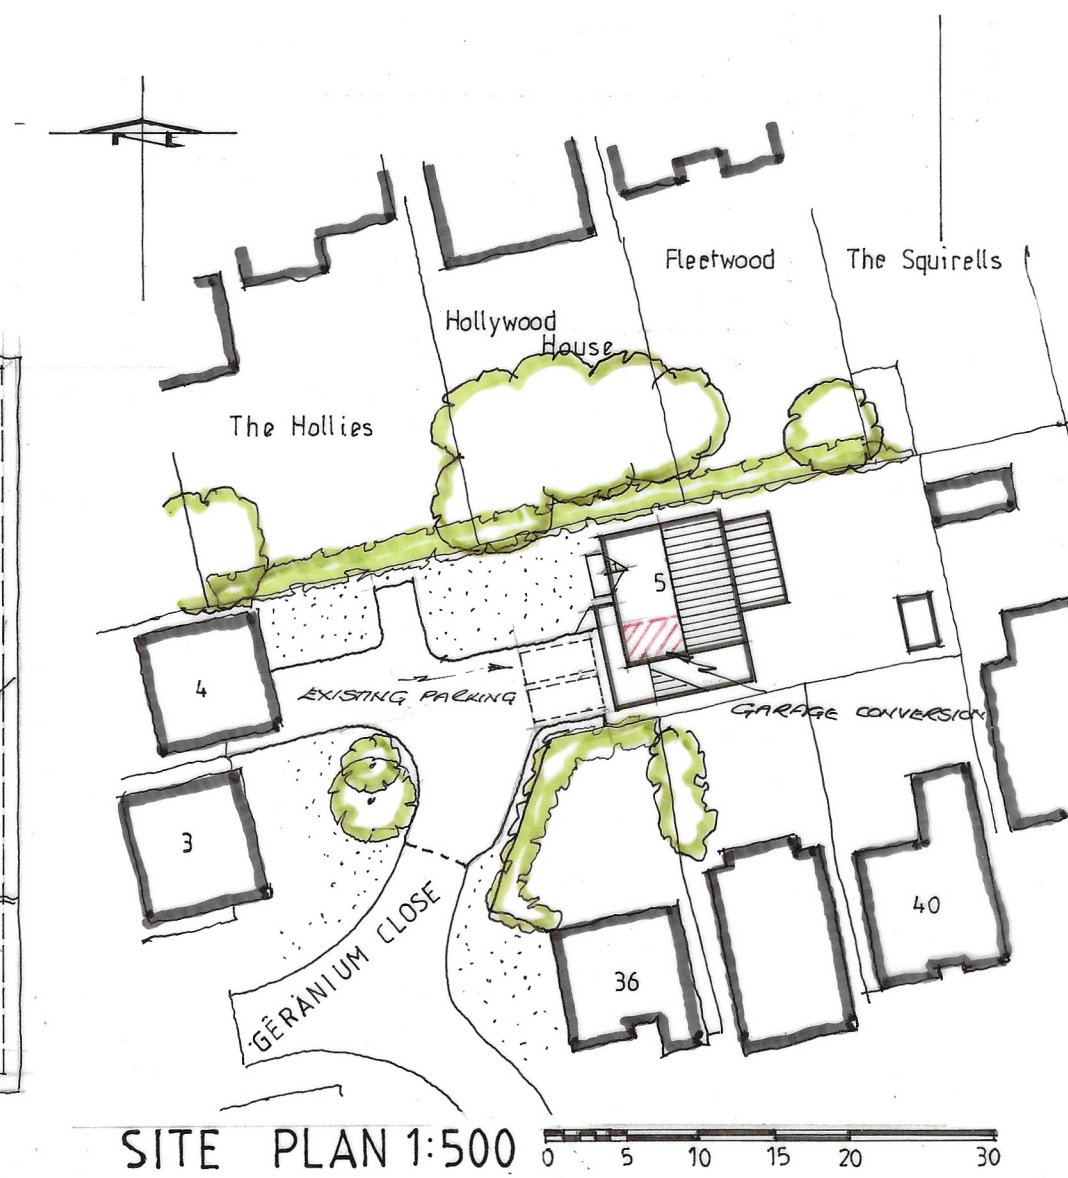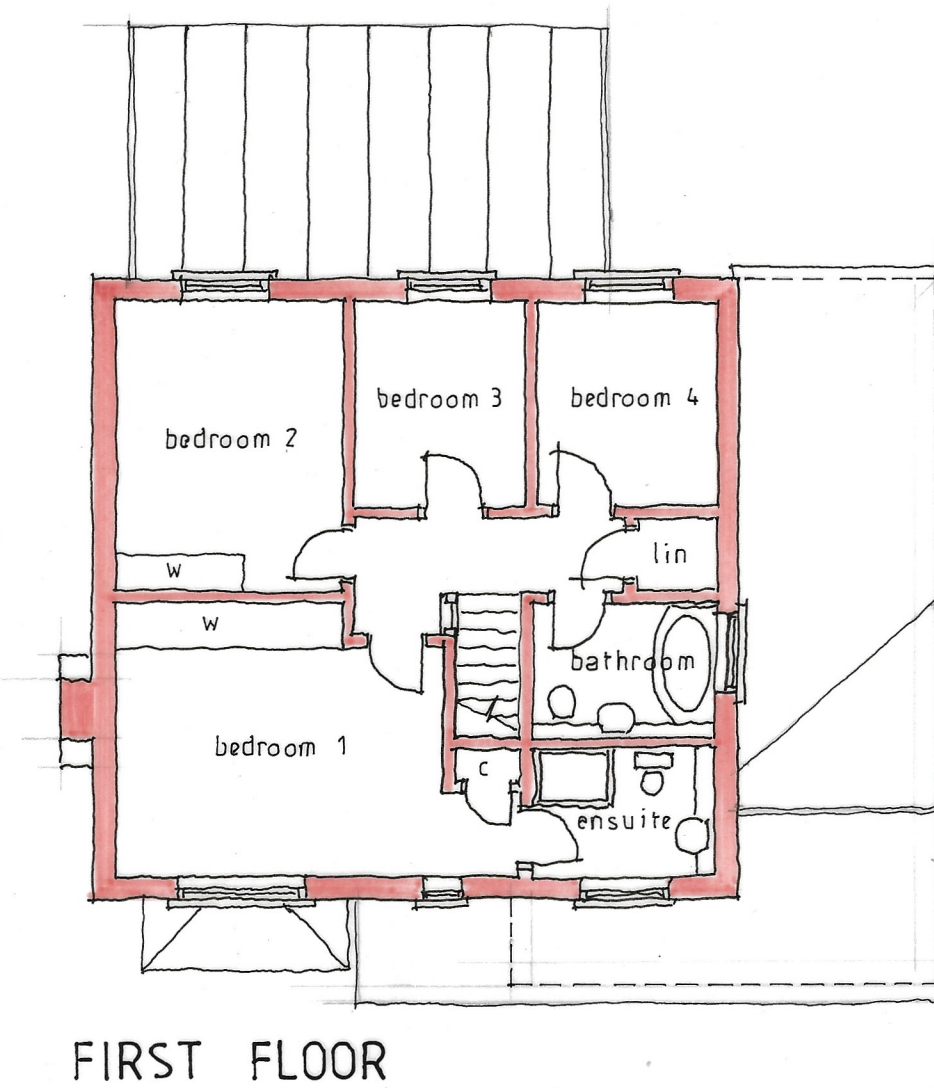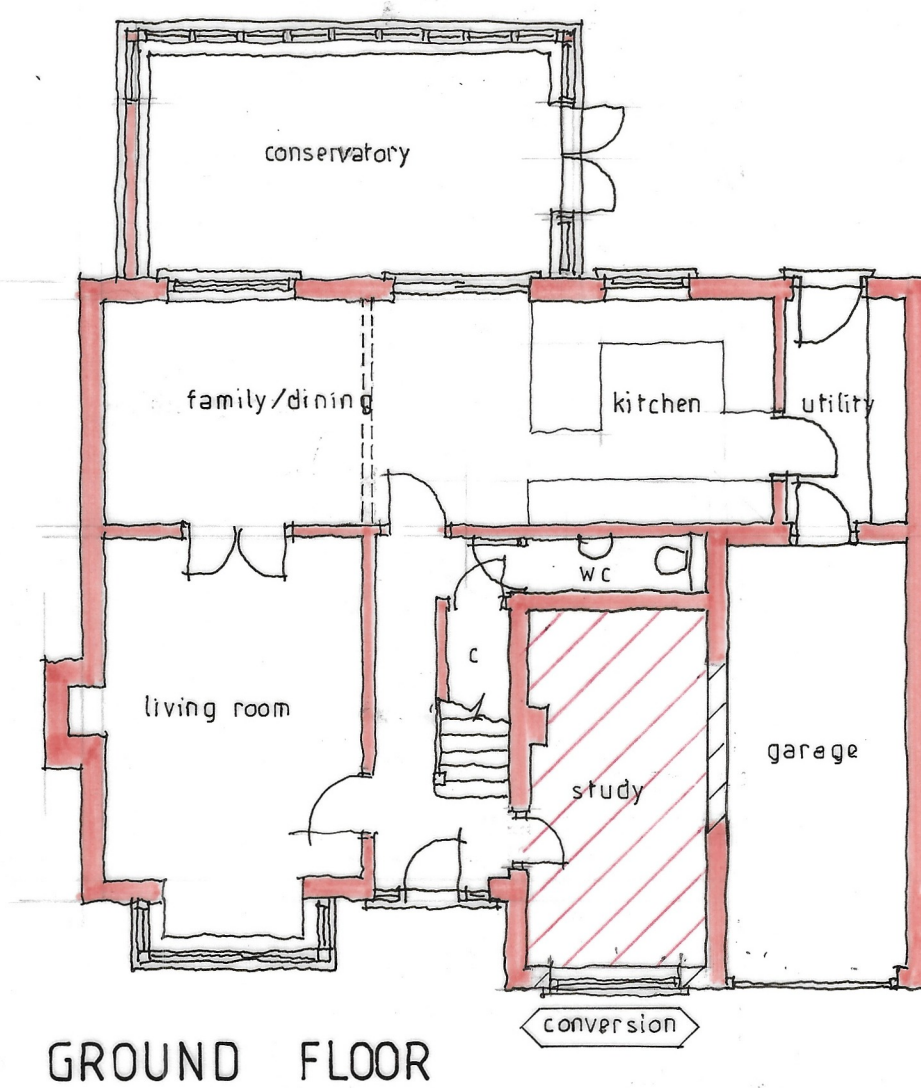

Project **Garage conversion**
5 Geranium Close
CROWTHORNE
Berks

Client
Mr and Mrs M Cox

Drawing **PLANS and ELEVATIONS**
as PROPOSED

Scale **1:100 at A2** Date **January 2025**

Paul Edwards Architecture
12 Sandy Lane, Barkham, Wokingham, Berks RG41 4DB
Tel: 01189772925 Mob: 07831837415 E-mail: paul@paulledwardsarchitecture.co.uk

Job **2712** Dwg. **03**