

| Shrubs |              |                                 |          |
|--------|--------------|---------------------------------|----------|
| Number | Abbreviation | Species                         | Pot Size |
| 77     | Sa pn        | Salix purpurea 'Nana'           | 3L       |
| 82     | Co sk        | Cornus stolonifera 'Kelseyi'    | 3L       |
| 6      | Co sf        | Cornus stolonifera 'Flaviramea' | 3L       |

| Herbaceous |              |                                        |          |
|------------|--------------|----------------------------------------|----------|
| Number     | Abbreviation | Species                                | Pot Size |
| 97         | Ph ru        | Phlomis russeliana                     | 2L       |
| 87         | Ge jb        | Geranium 'Johnson's Blue'              | 3L       |
| 174        | Si st        | Sisyrinchium striatum                  | 3L       |
| 118        | Se au        | Selseria autumnalis                    | 3L       |
| 50         | Hy me        | Hylotelephium spectabile 'Meteor'      | 2L       |
| 53         | As fm        | Aster x frikartii 'Mönch'              | 3L       |
| 46         | Ac te        | Achillea millefolium 'Terracotta'      | 2L       |
| 95         | Ru go        | Rudbeckia fulgida 'Little Goldstar'    | 2L       |
| 24         | Ve vf        | Veronicastrum virginicum 'Fascination' | 3L       |
| 66         | Ce gi        | Cephalaria gigantea                    | 3L       |
| 145        | Sa ot        | Sanguisorba officinalis 'Tanna'        | 2L       |
| 138        | Ve bo        | Verbena bonariensis                    | 5L       |
| 71         | Ir bk        | Iris 'Blue King'                       | 3L       |
| 48         | He ni        | Helleborus niger                       | 3L       |
| 22         | Pe af        | Persicaria amplexicaulis 'Firetail'    | 3L       |
| 38         | Ne wl        | Nepeta racemosa 'Walker's Low'         | 3L       |

| Conifers |              |            |          |
|----------|--------------|------------|----------|
| Number   | Abbreviation | Species    | Pot Size |
| 21       | PIN MUG      | Pinus mugo | 5L       |

| Bulbs  |              |                        |
|--------|--------------|------------------------|
| Number | Abbreviation | Species                |
| 804    | ALL SPH      | Allium sphaerocephalon |
| 804    | GAL NIV      | Galanthus nivalis      |
| 484    | LEUC         | Leucojum aestivum      |
| 804    | NEC SIC      | Nectaroscordum siculum |

| Grasses |              |                                            |          |
|---------|--------------|--------------------------------------------|----------|
| Number  | Abbreviation | Species                                    | Pot Size |
| 29      | Lu ni        | Luzula nivea                               | 3L       |
| 106     | St te        | Stipa tenuissima                           | 1L       |
| 94      | Pe sp        | Perovskia 'Little Spire'                   | 5L       |
| 236     | An Le        | Anemanthele lessoniana                     | 3L       |
| 214     | Am ta        | Amsonia tabernaemontale                    | 5L       |
| 140     | De ce        | Deschampsia cespitosa                      | 3L       |
| 107     | Mo at        | Molinia caerulea arundinacea 'Transparent' | 3L       |
| 107     | Ca fo        | Calamagrostis Acutiflora 'Karl Foester'    | 2L       |
| 93      | Eu ca        | Eupatorium cannabinum                      | 3L       |
| 115     | Pa hm        | Panicum virgatum 'Heavy Metal'             | 3L       |
| 62      | Bi su        | Bistorta officinalis 'Superba'             | 3L       |
| 31      | Li gr        | Libertia grandiflora                       | 3L       |
| 32      | Ar ms        | Armeria maritima 'Splendens'               | 1L       |
| 7       | He se        | Helictotrichon sempervirens                | 3L       |

- NOTES:
- a.

Drawings are issued for Tender and not for Construction.
- b.

Drawings should be read in conjunction with other consultants information and cross referenced.
- c.

Full fabrication drawings are required for submittal.
- d.

Written approval must be received from the Contract Administrator prior to commencement.
- e.

Drawings to be read in conjunction and cross referenced with Stantec NBS Specification.
- f.

For full details on planting schedules, refer to 333101463-RG-LD-400 Series Drawings

Project  
Shinfield Park

Drawing Title  
Detailed Planting Areas

Date  
24.04.2025

Scale  
1:200 @A1  
1:400 @A3

Drawn by  
FP

Check by  
DS

Project No  
333101463

Drawing No  
RG-LD-405


Revision  
T2




Stantec UK Limited  
The Blade  
Abbey Square  
Reading  
RG1 3BE  
T: 0118 9430 000




stantec.com\uk

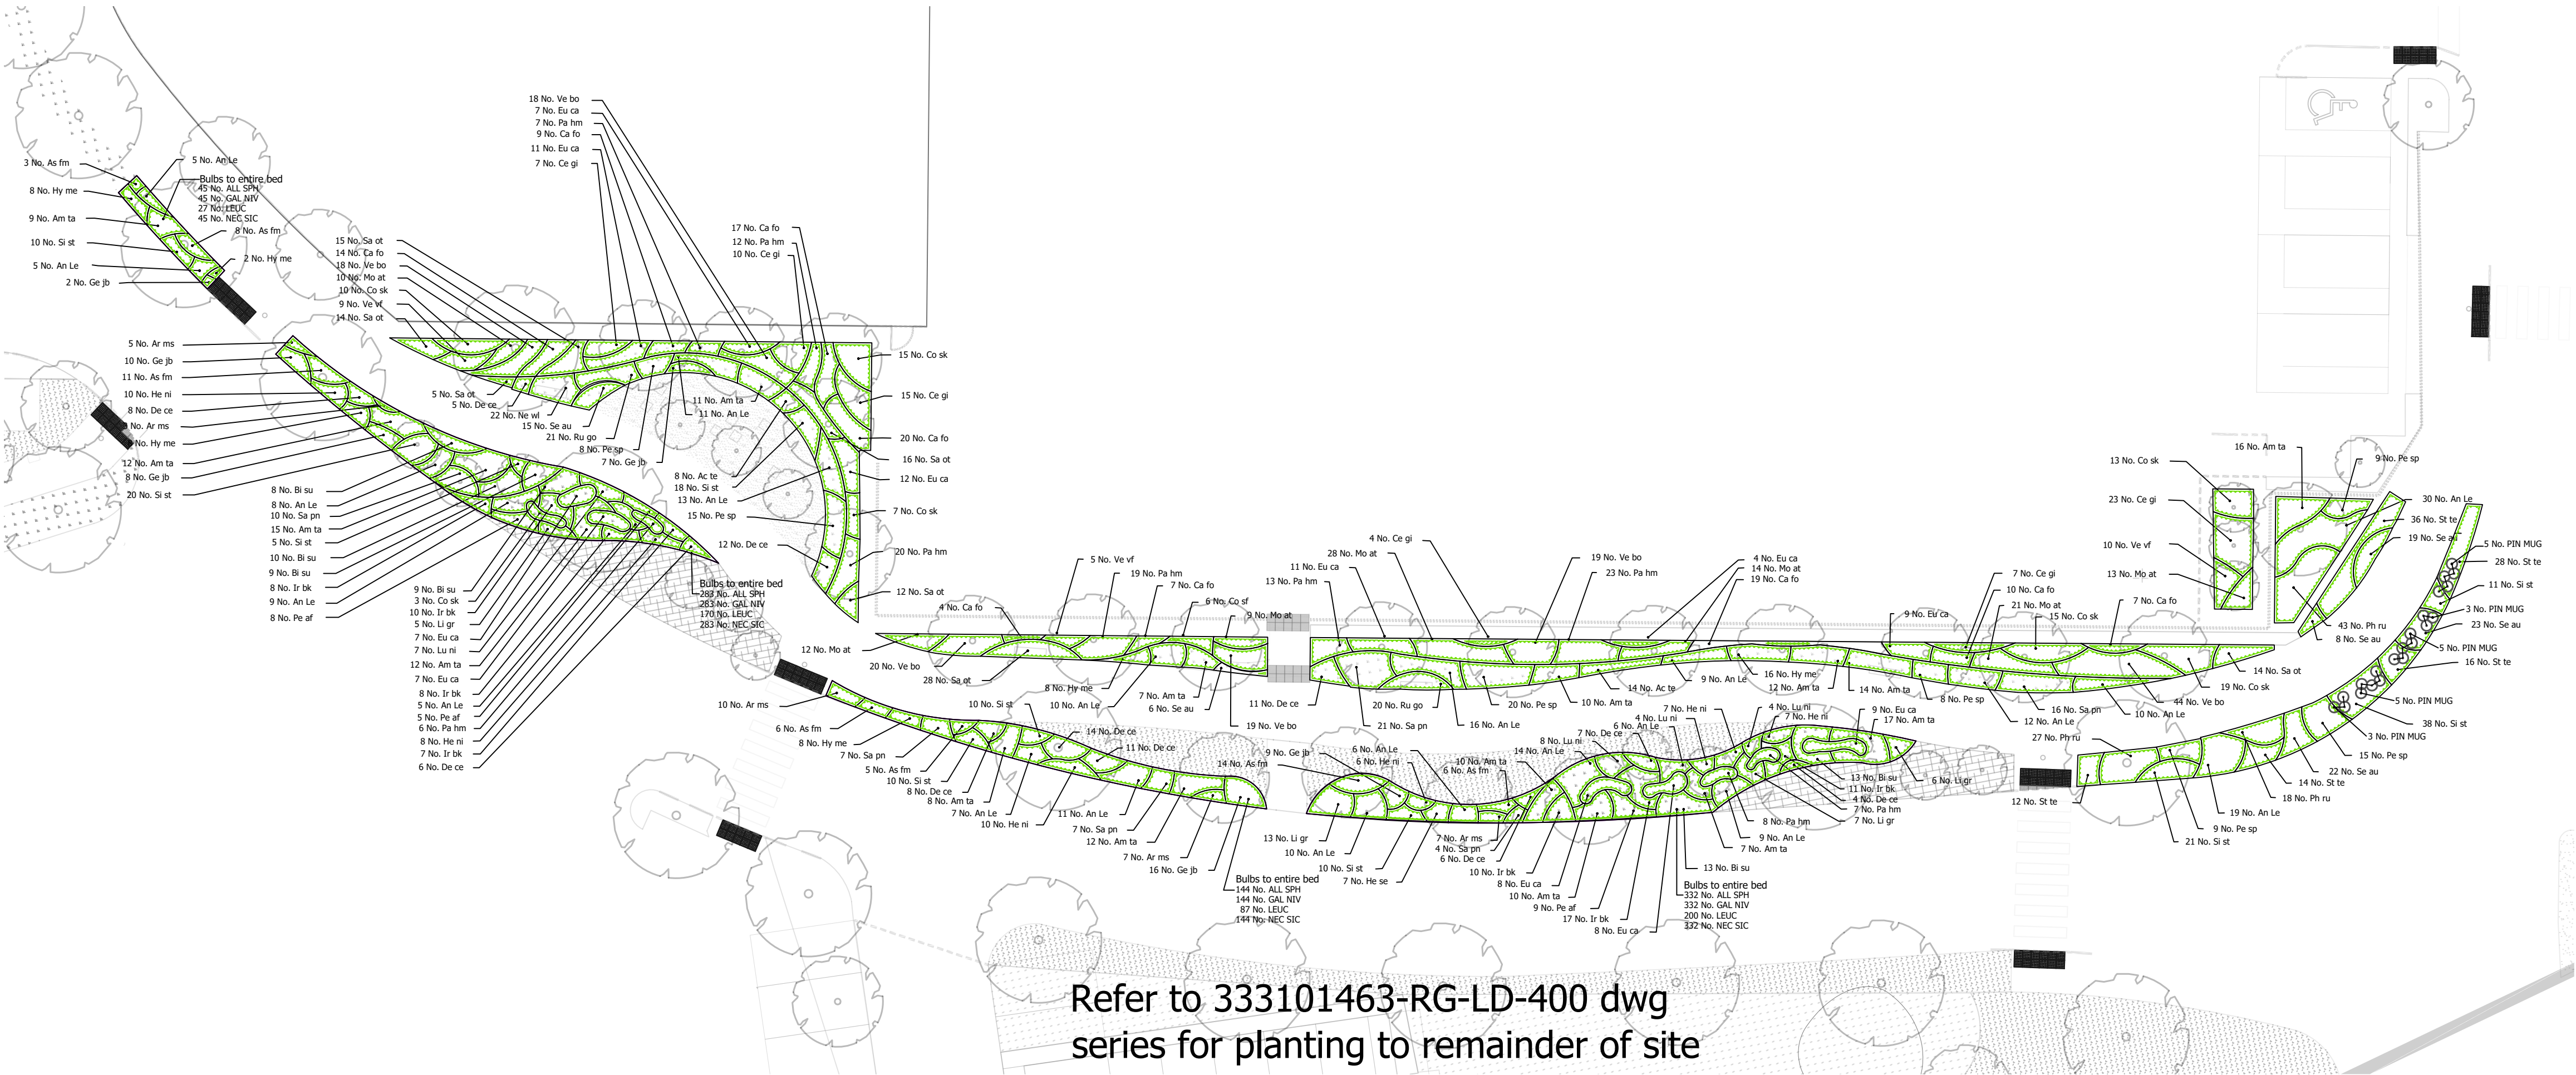

Access road linear park, Scale 1:200

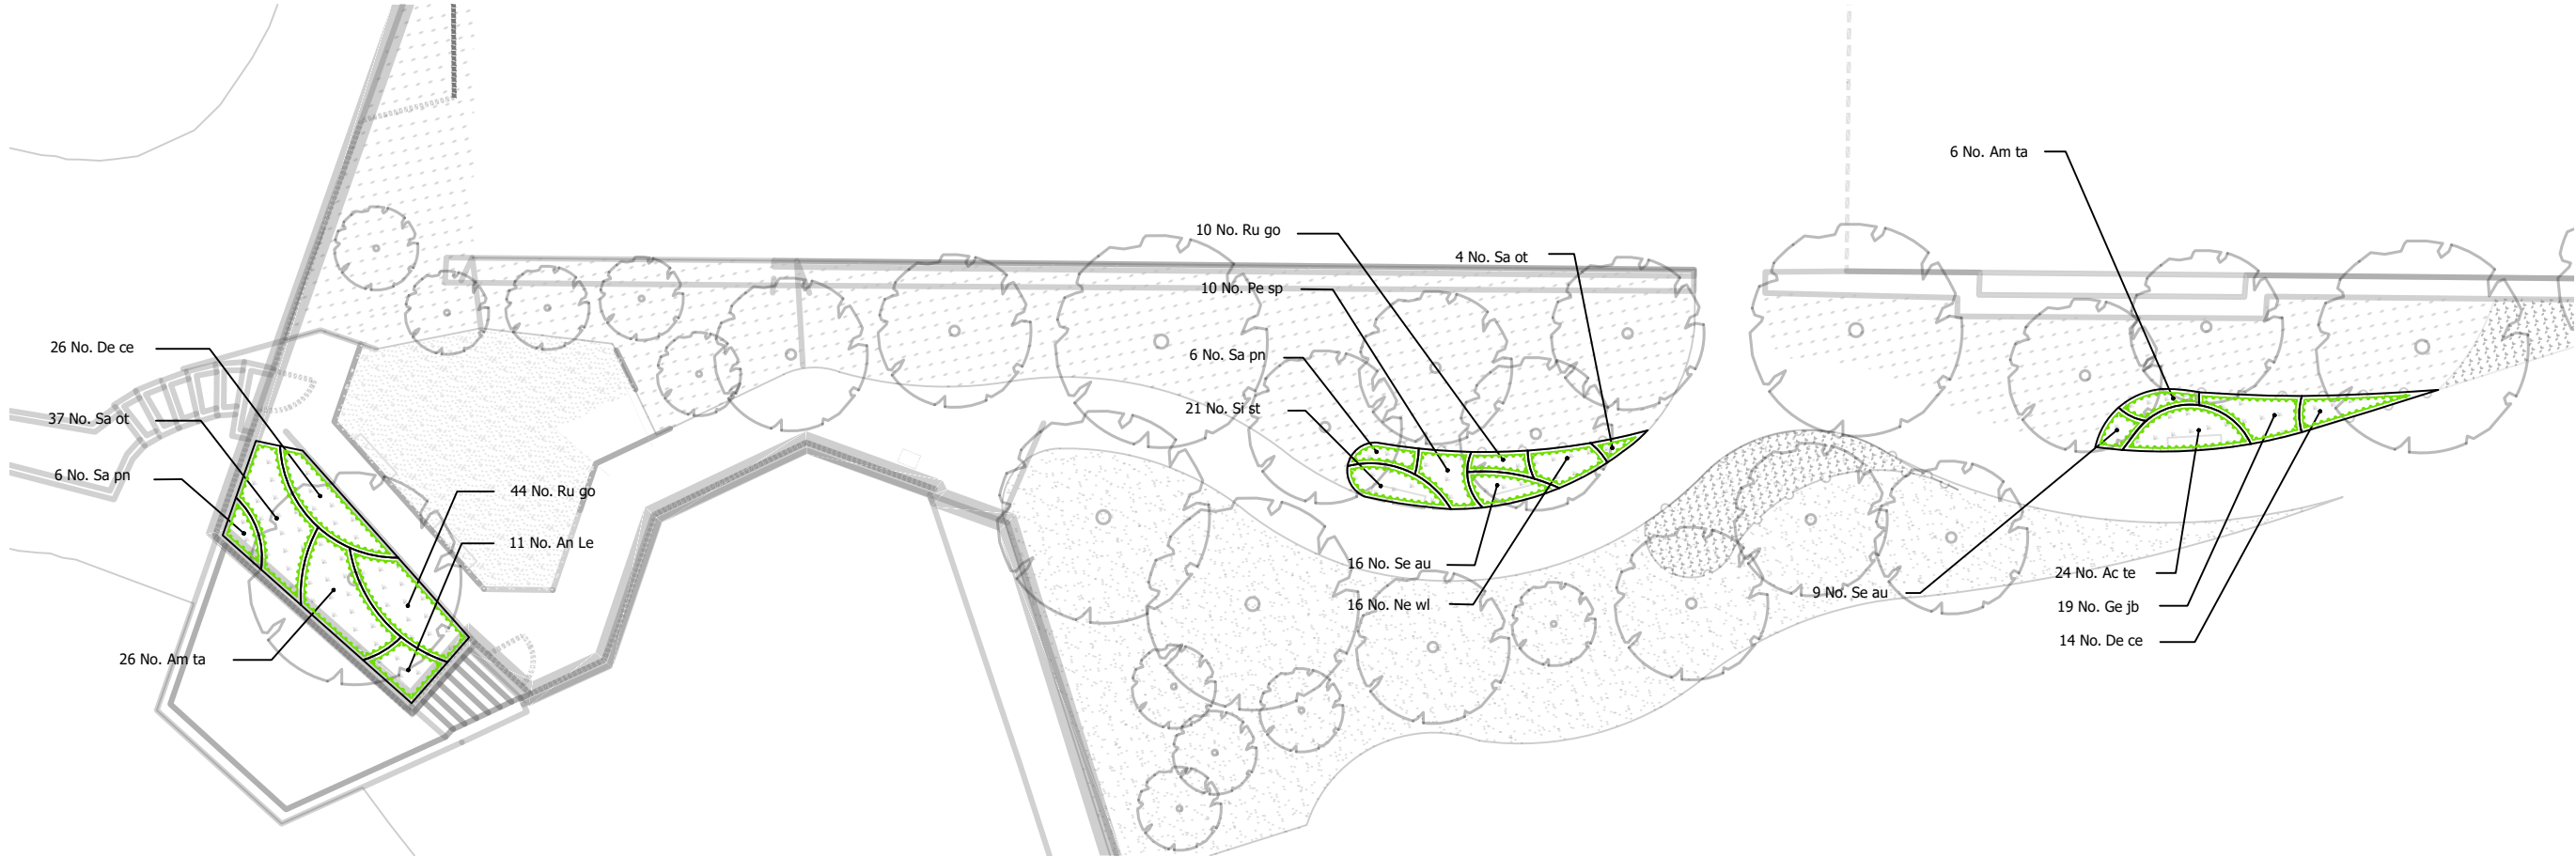

Western linear park, Scale 1:200

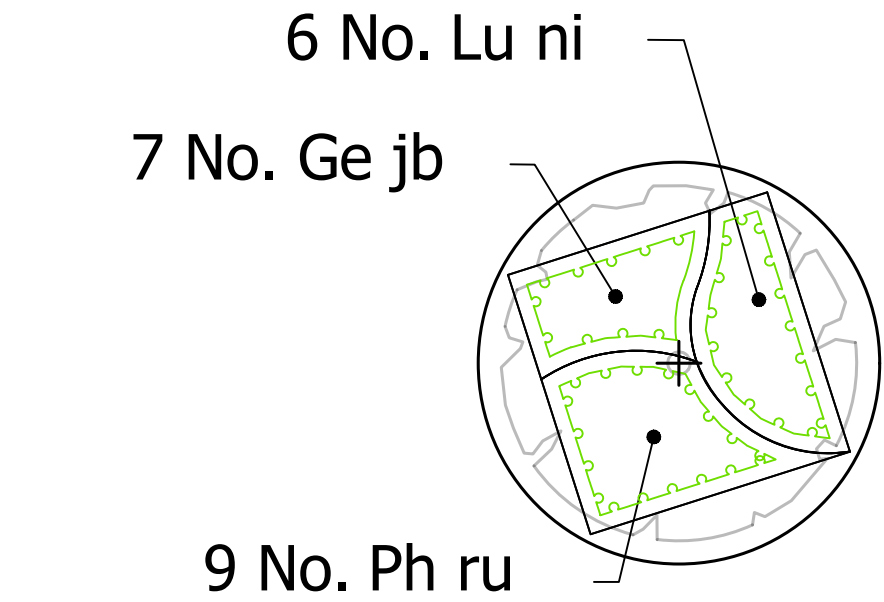

Southern Tree planter, Scale 1:50