
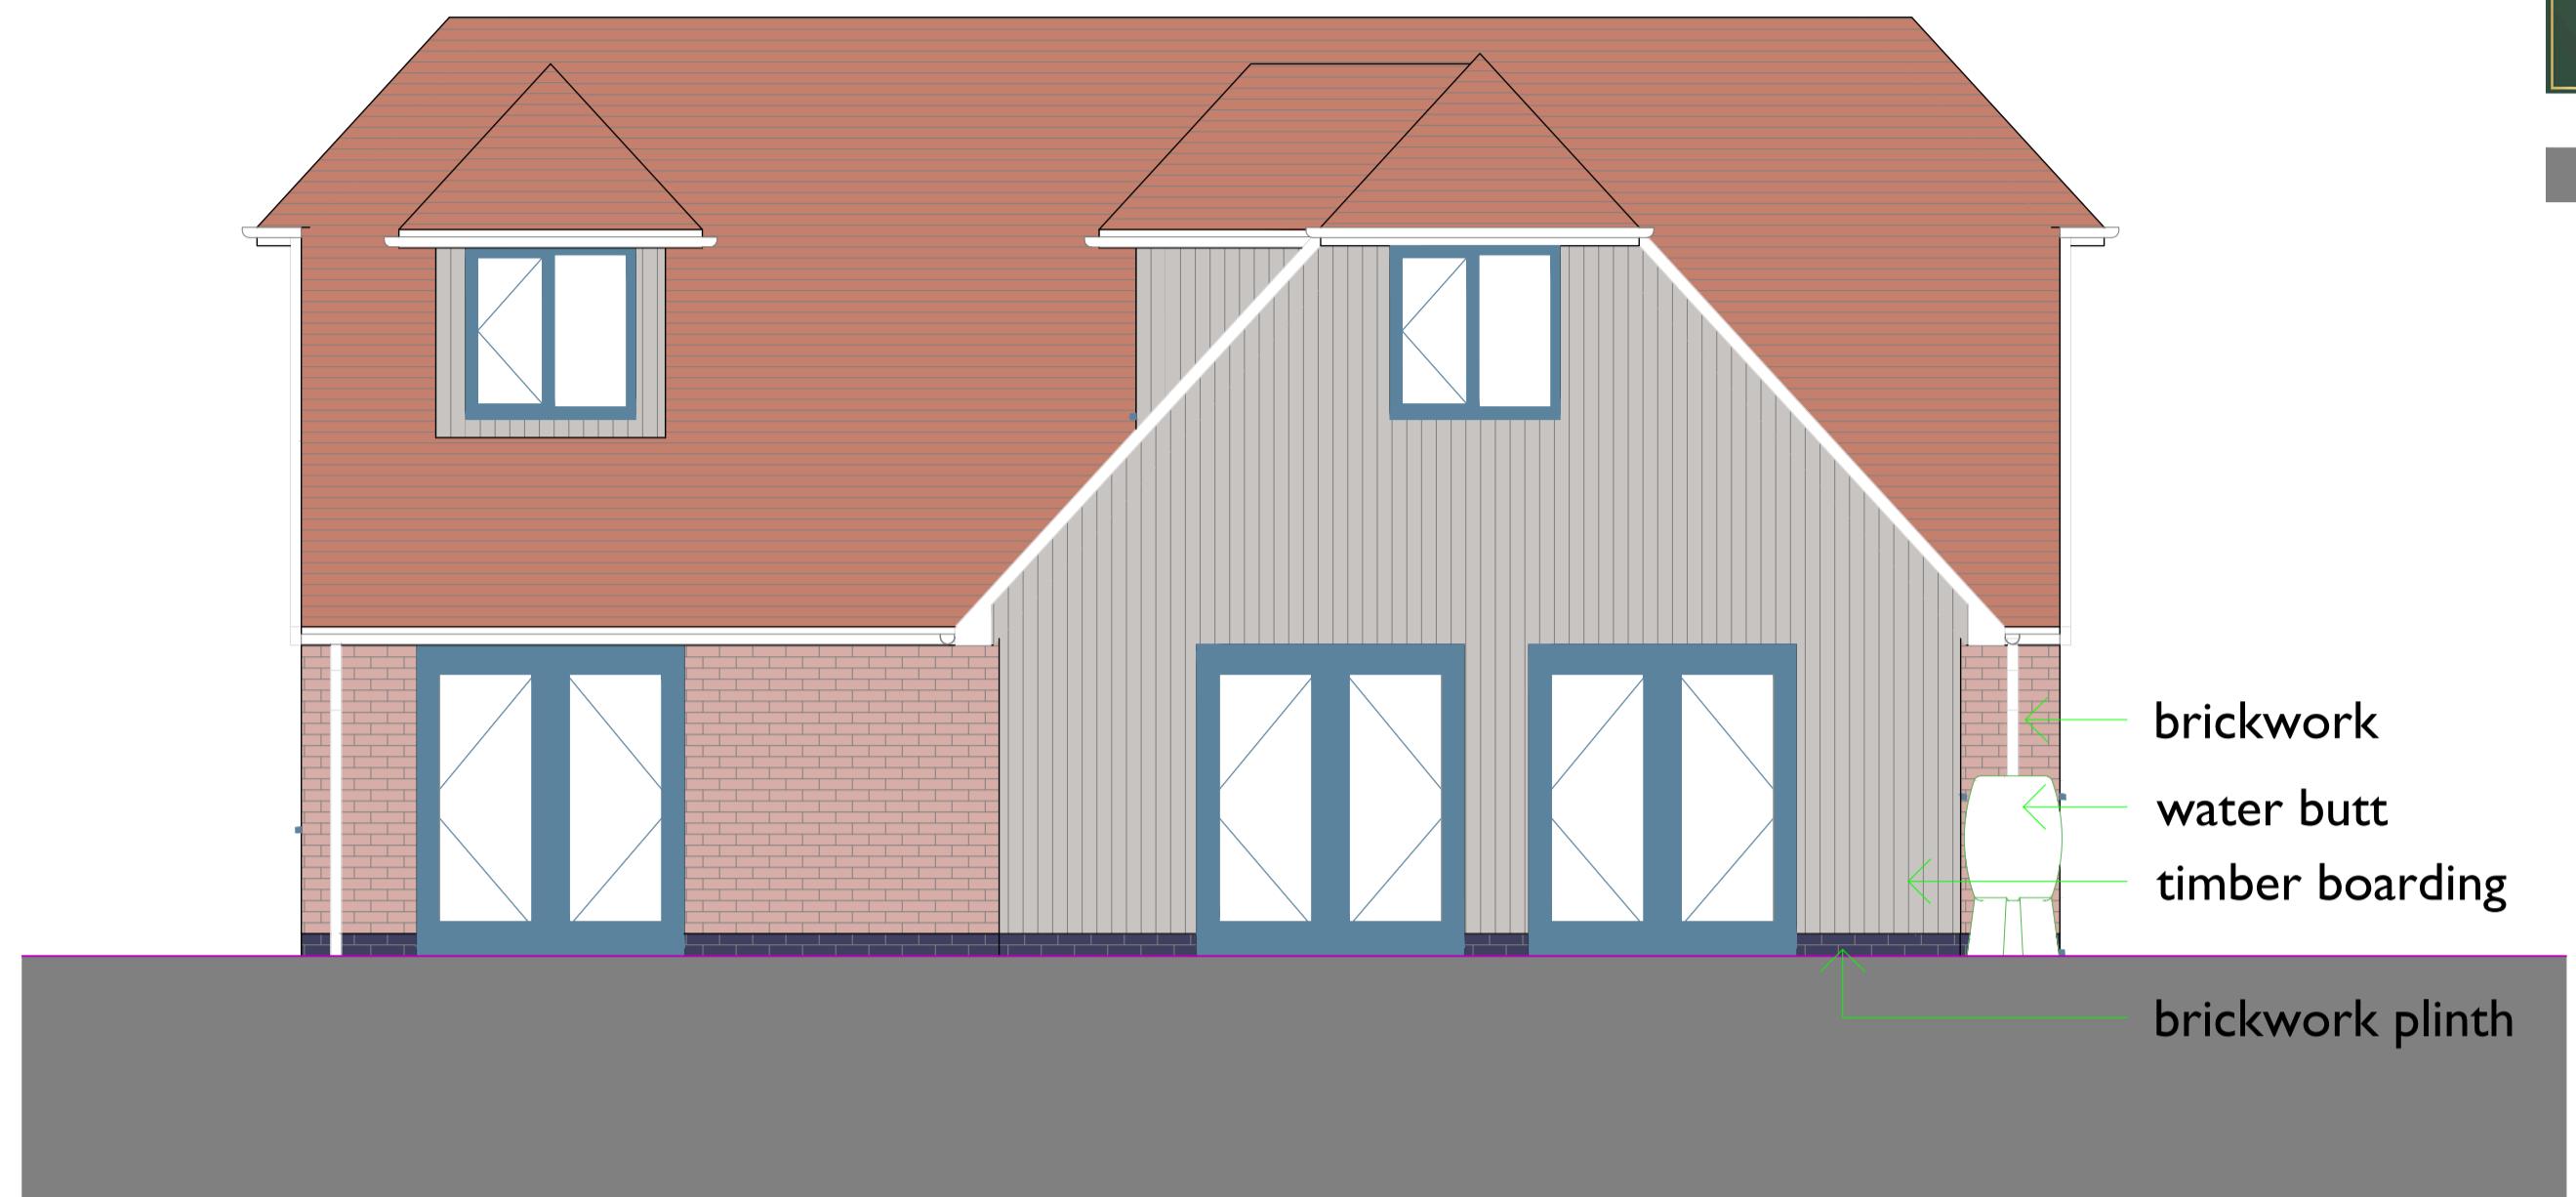


NOTES:

1.

CONTACT@FORESTGATEARCHITECTURE.CO.UK TEL:07737448478

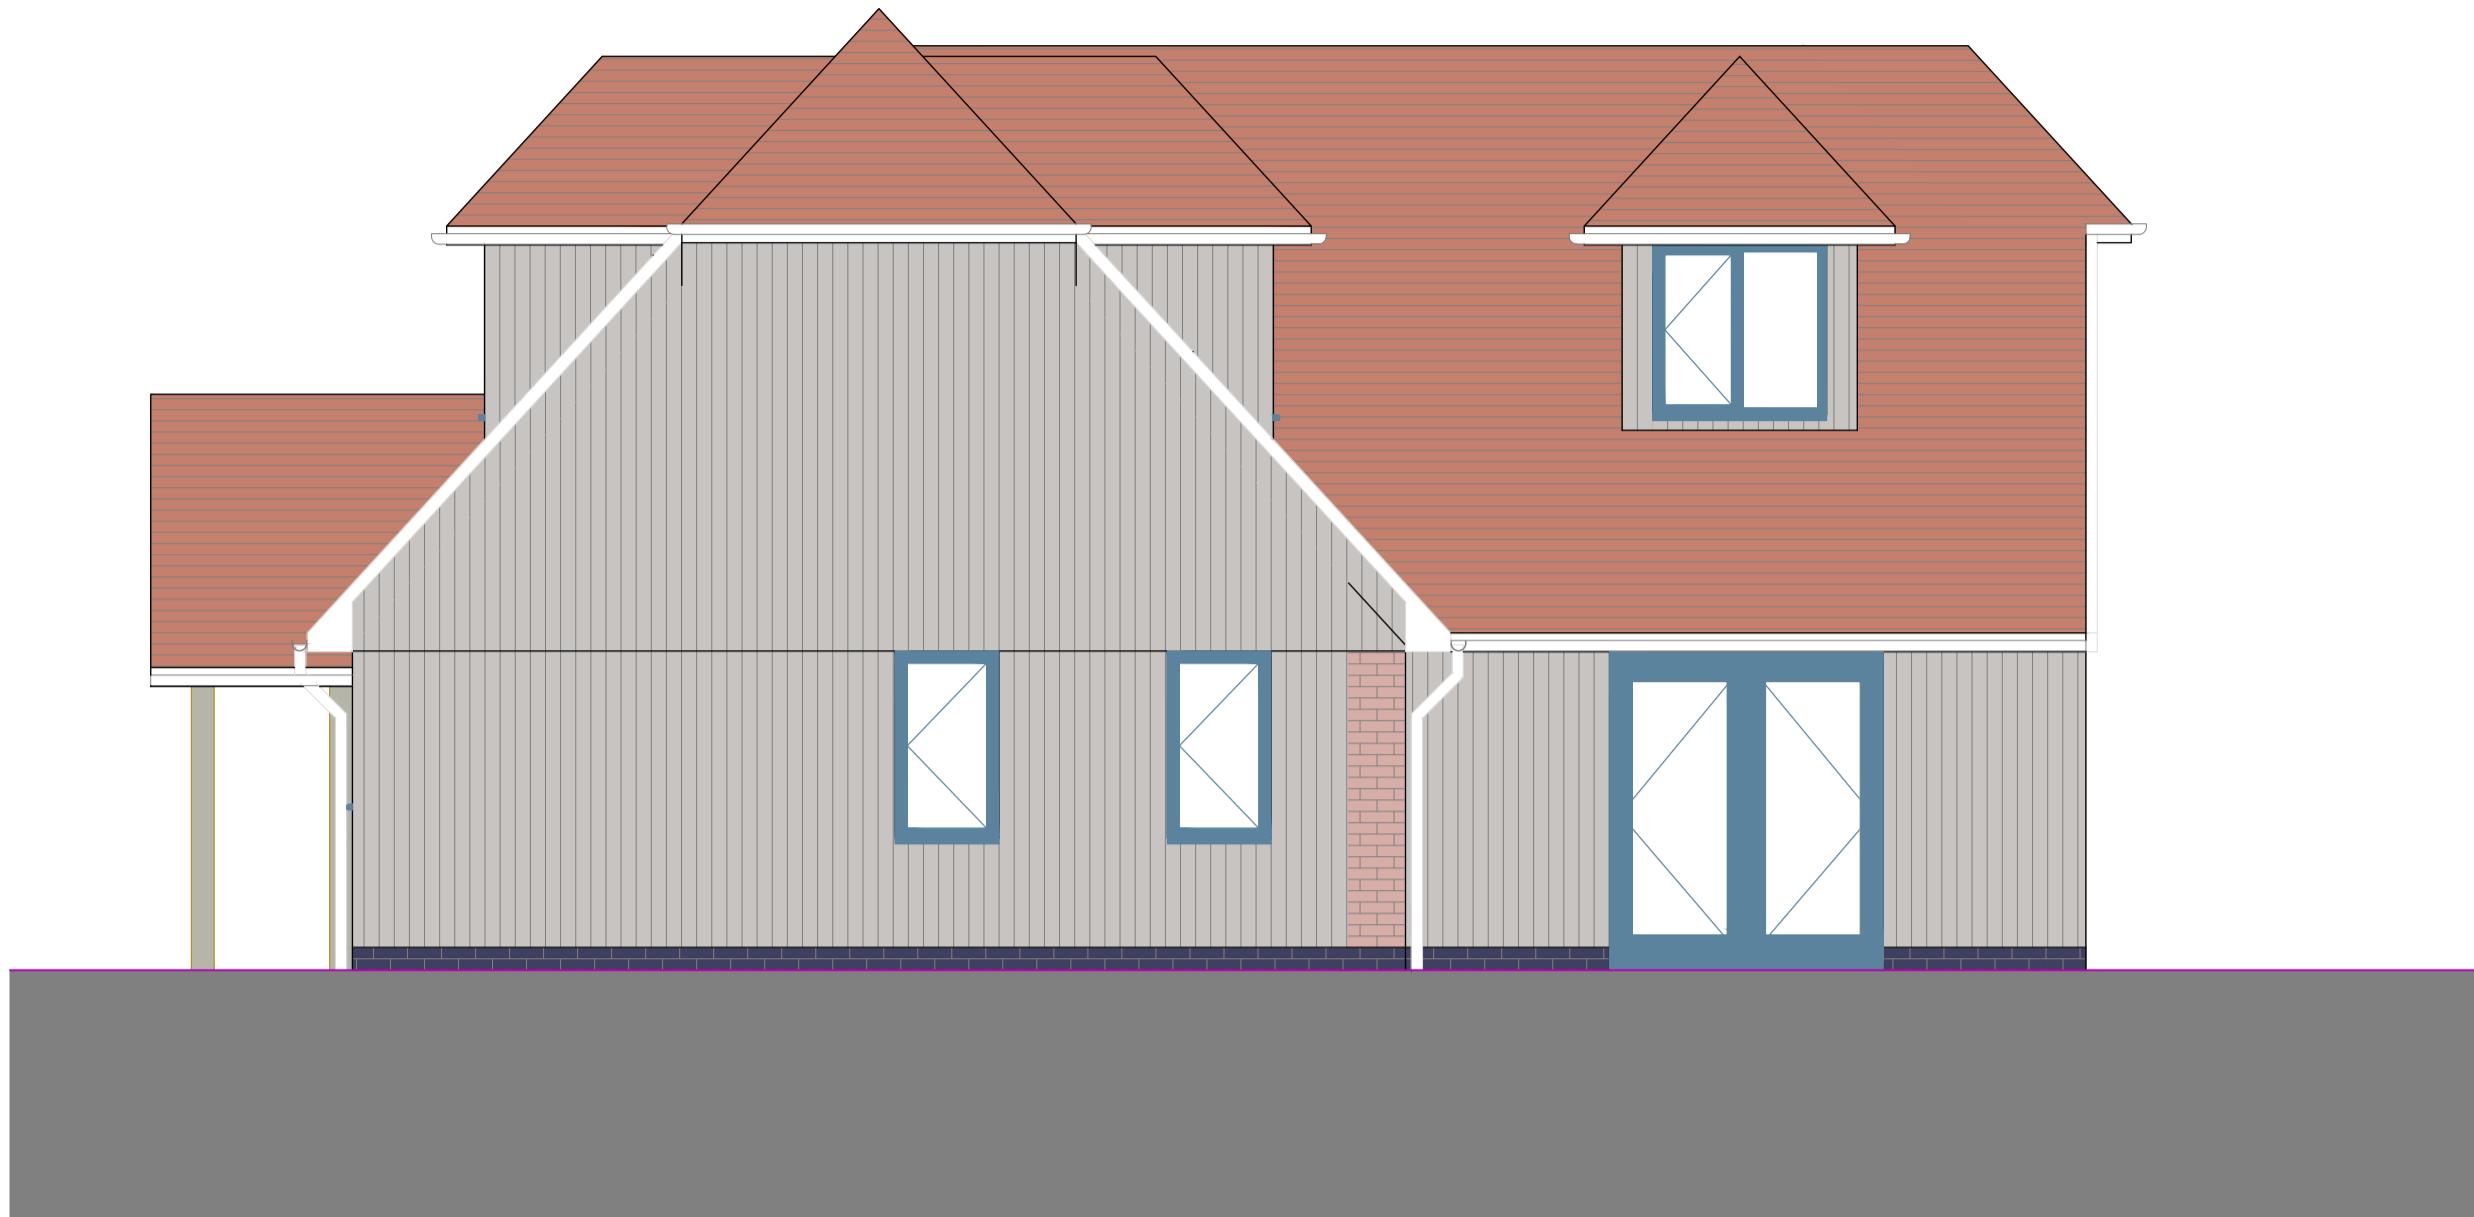

9 SILVER FOX  
CRESCENT

FG.24009.P01 OPT.EXISTING REV-

DESIGN PROPOSAL  
CLIENT:  
MR T TAYLOR  
SITE ADDRESS:  
9 SILVER FOX CRESCENT

1:50 - A1  
OCTOBER 2024  
KC  
FOREST GATE  
ARCHITECTURE AND DESIGN

1. ALL CONTRACTORS MUST CHECK DIMENSIONS ON SITE PRIOR TO COMMENCEMENT OF WORK.  
2. ANY DISCREPANCIES OR UNCERTAINTIES MUST BE RESOLVED BY THE LOCAL AUTHORITY.  
3. NON-SPECIFIED MATERIALS MUST BE CONSULTED AND APPROVED BY ALL INVOLVED PARTIES PRIOR TO INSTALLATION.  
4. DESIGN DRAWINGS MUST BE ASSUMED ON SITE, CLARIFICATION AND CONFIRMATION OF DESIGN DRAWINGS MUST BE MADE UP WITH THE APPROPRIATE LOCAL PARTY.  
5. ALL DRAWINGS ARE TO BE CHECKED AND APPROVED BY THE LOCAL AUTHORITY, OR AN ALLOCATED INSPECTOR, PRIOR TO COMMENCEMENT OF WORK.  
SURVEYOR AND APPROVED BEFORE COMMENCEMENT OF WORK.  
6. ANY UNSPECIFIED USAGE OR INFORMATION CONTAINED IN THESE DRAWINGS ARE THE PROPERTY OF FOREST GATE ARCHITECTURE & DESIGN LTD AND COPYRIGHT LAYS AND MUST BE APPROVED BY THE LOCAL AUTHORITY.  
7. STRUCTURAL ELEMENTS AND SUPPORTS MUST BE DESIGNED BY A REGISTERED STRUCTURAL ENGINEER, THAT HAS PROVIDED THE LOCAL AUTHORITY WITH APPROVALS FOR THE DESIGN. CONSTRUCTION AND USE. APPROVALS TO BE APPROVED BY THE LOCAL AUTHORITY BEFORE INSTALLATION.



0 1 2 3 4 5  
SCALE 1:50