
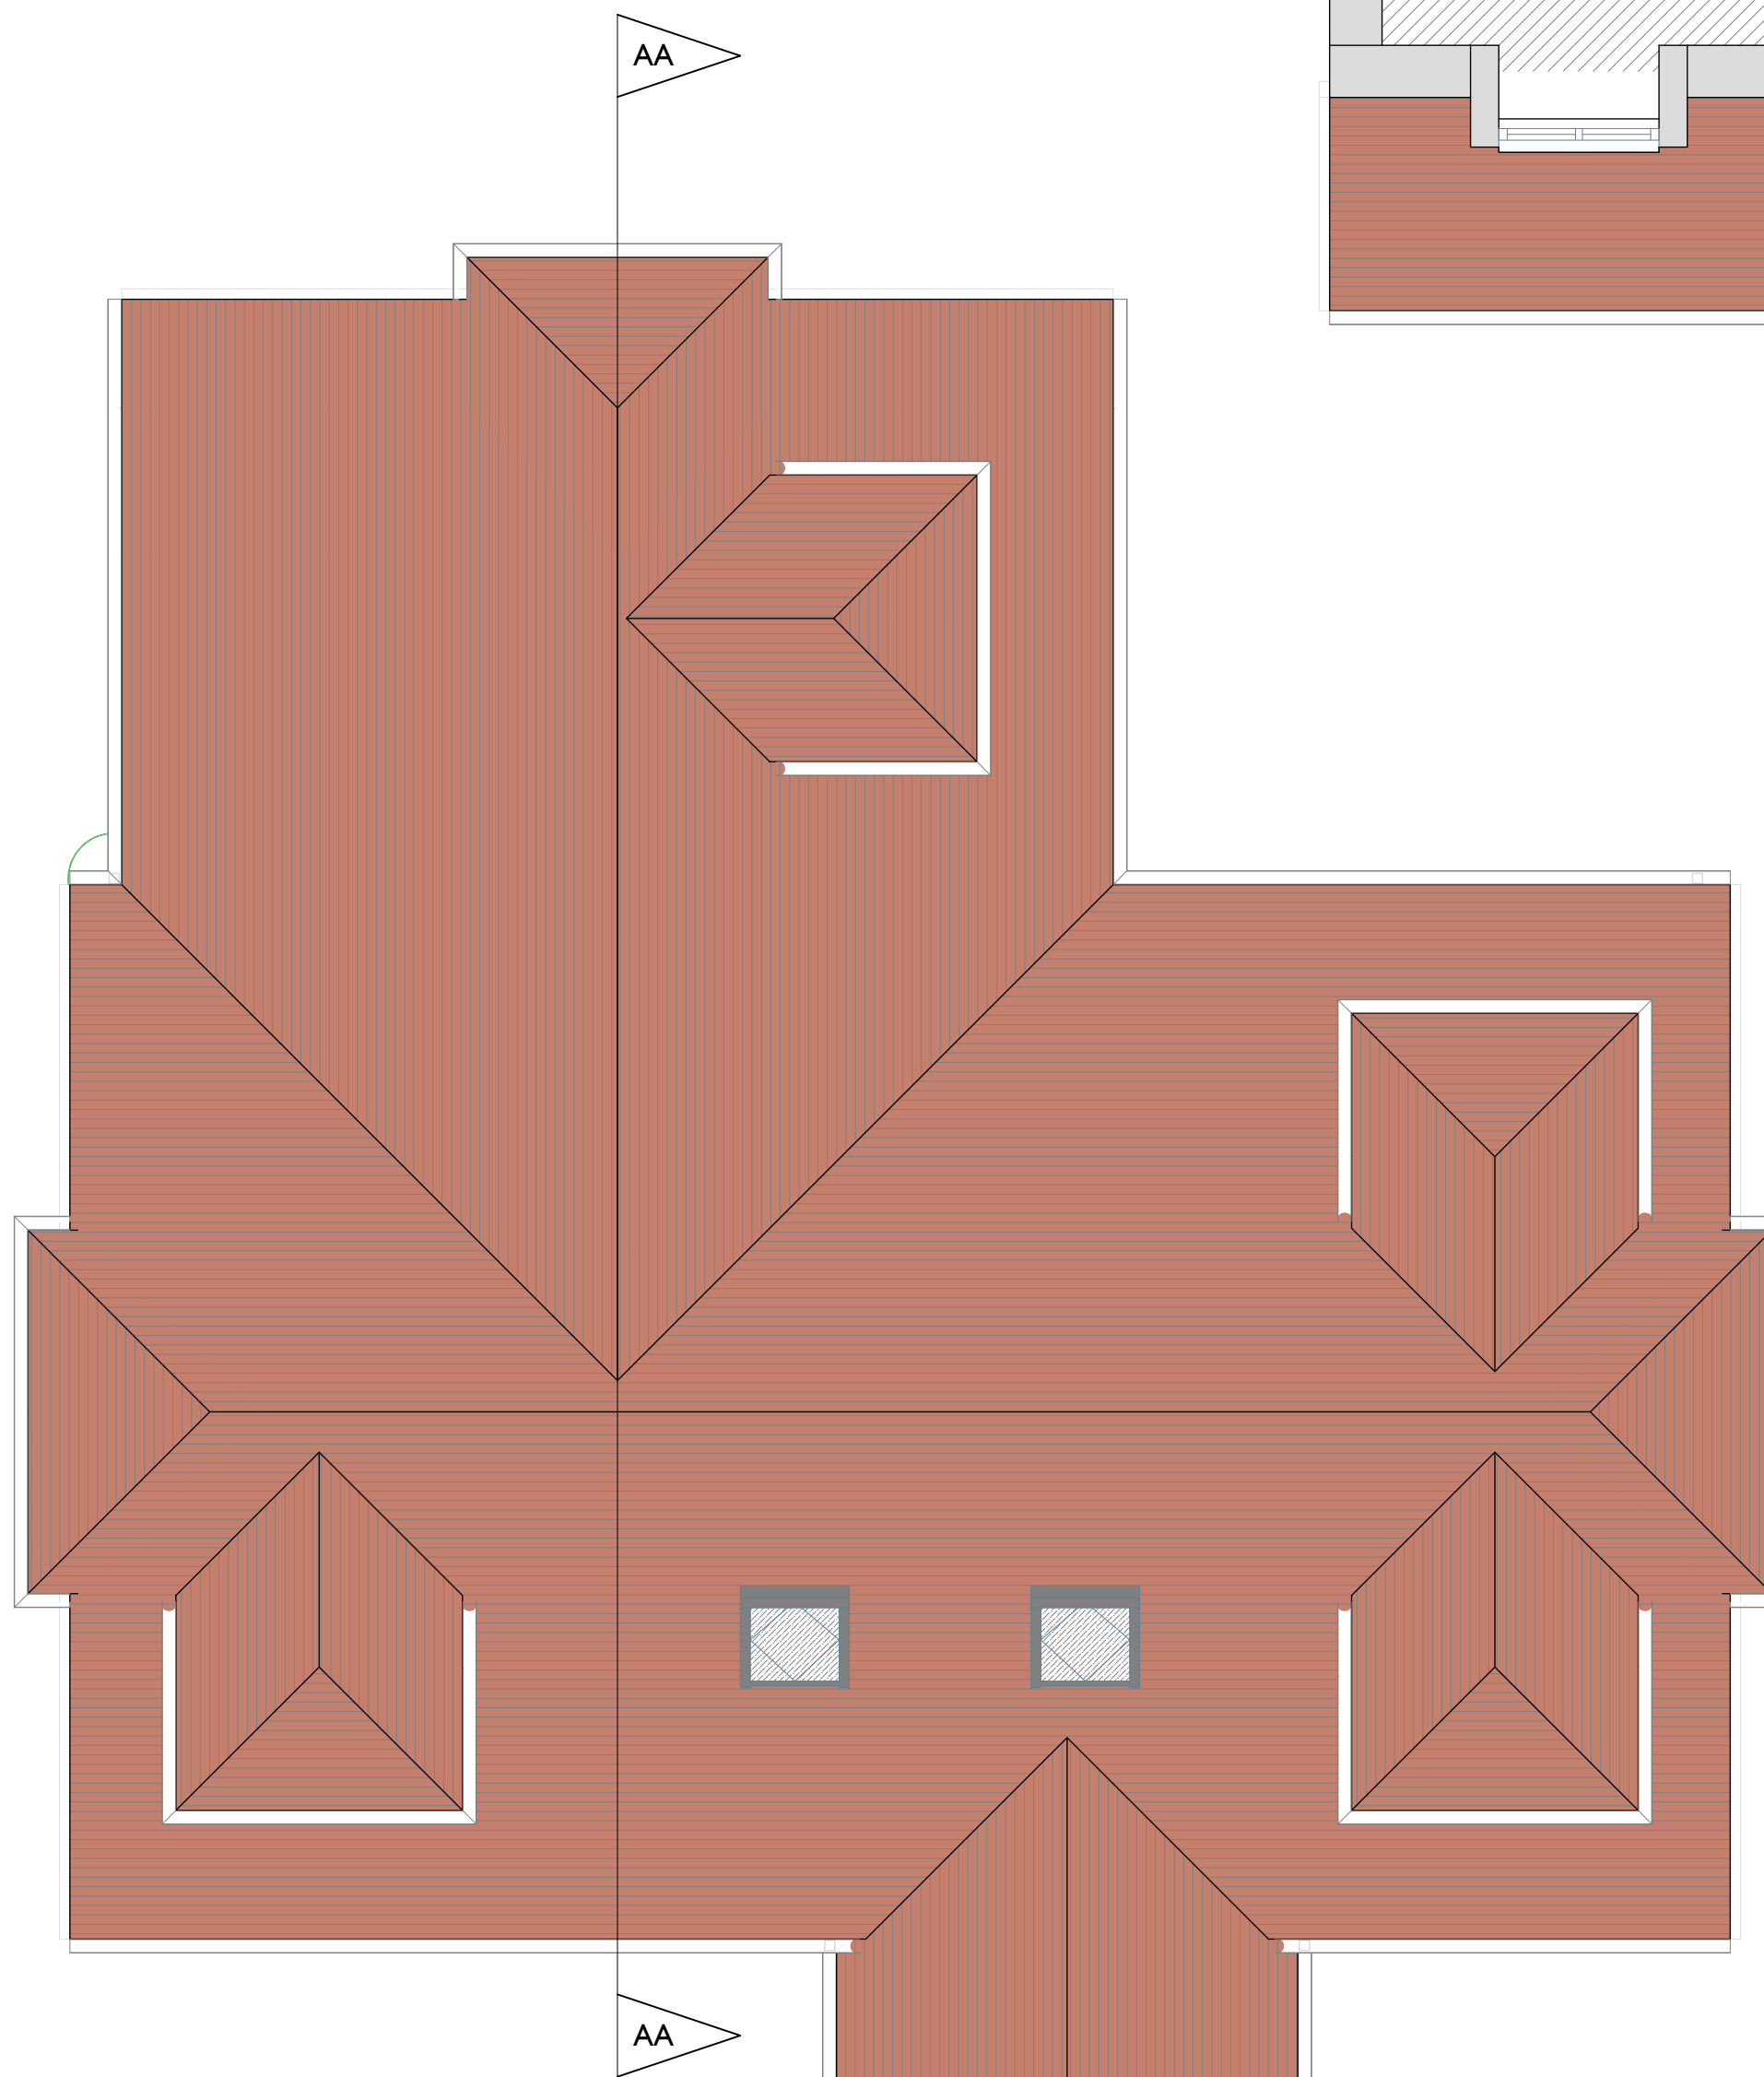
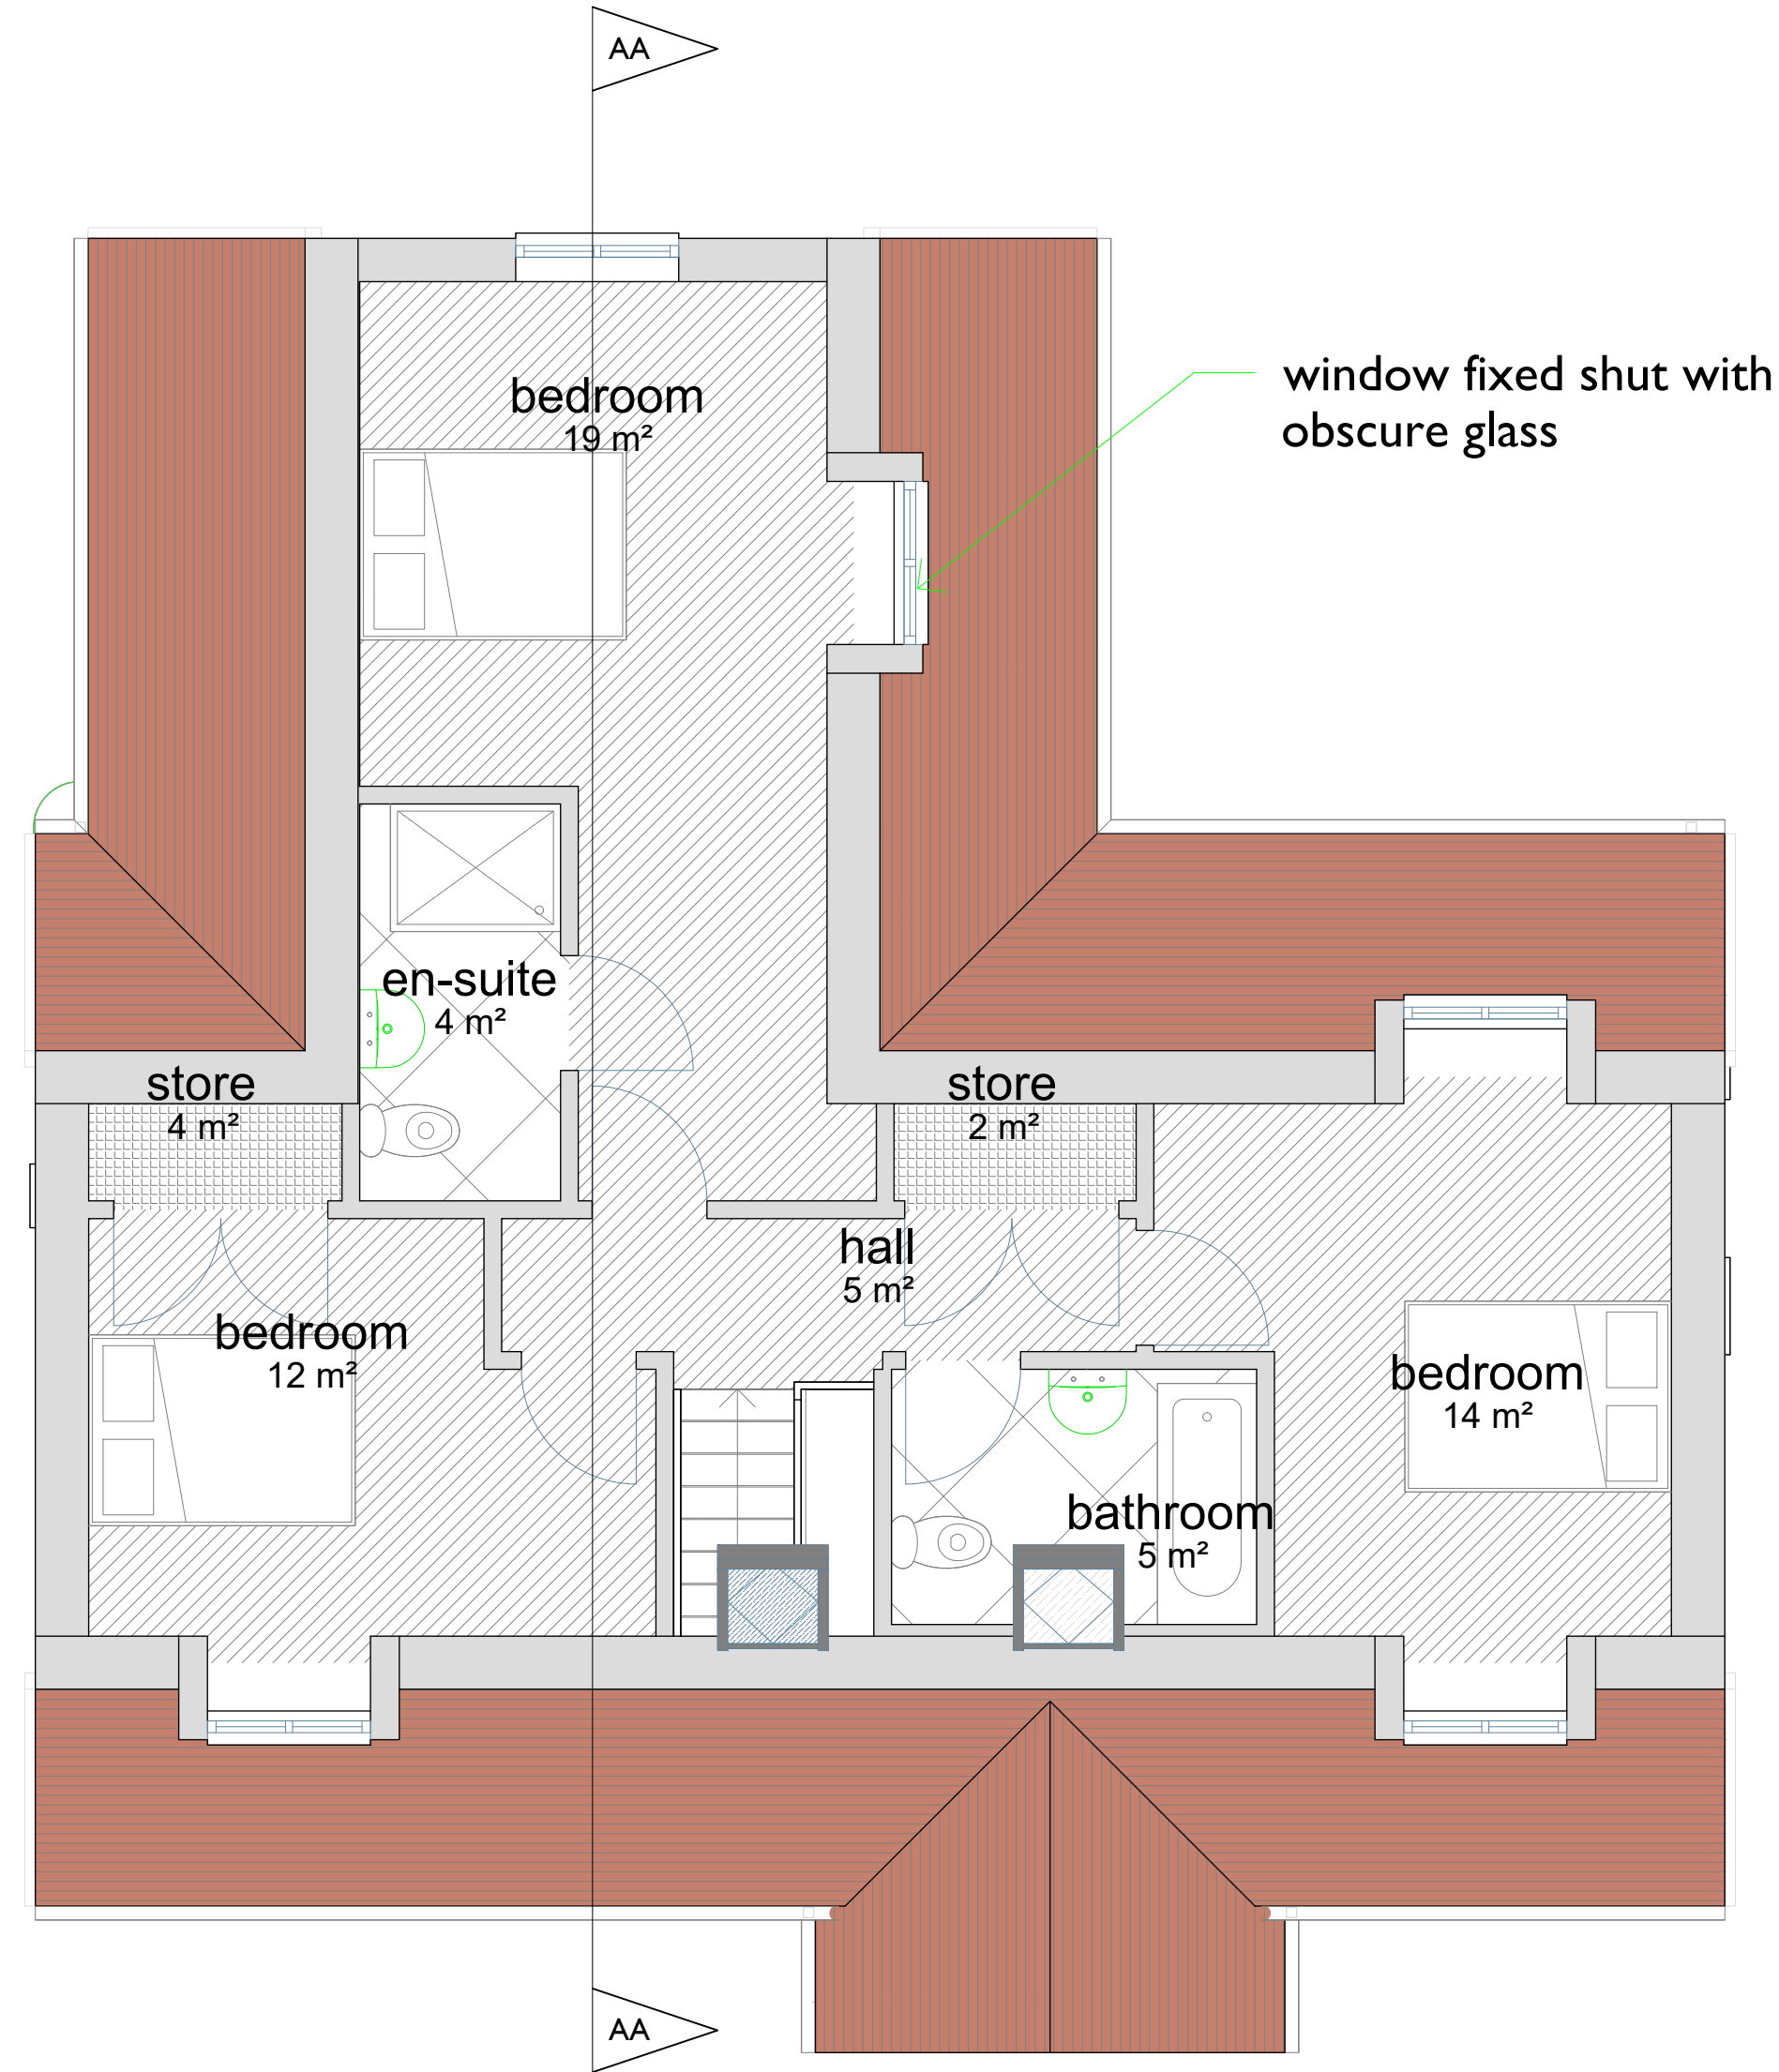


NOTES:

1.

CONTACT@FORESTGATEARCHITECTURE.CO.UK TEL.07737448478

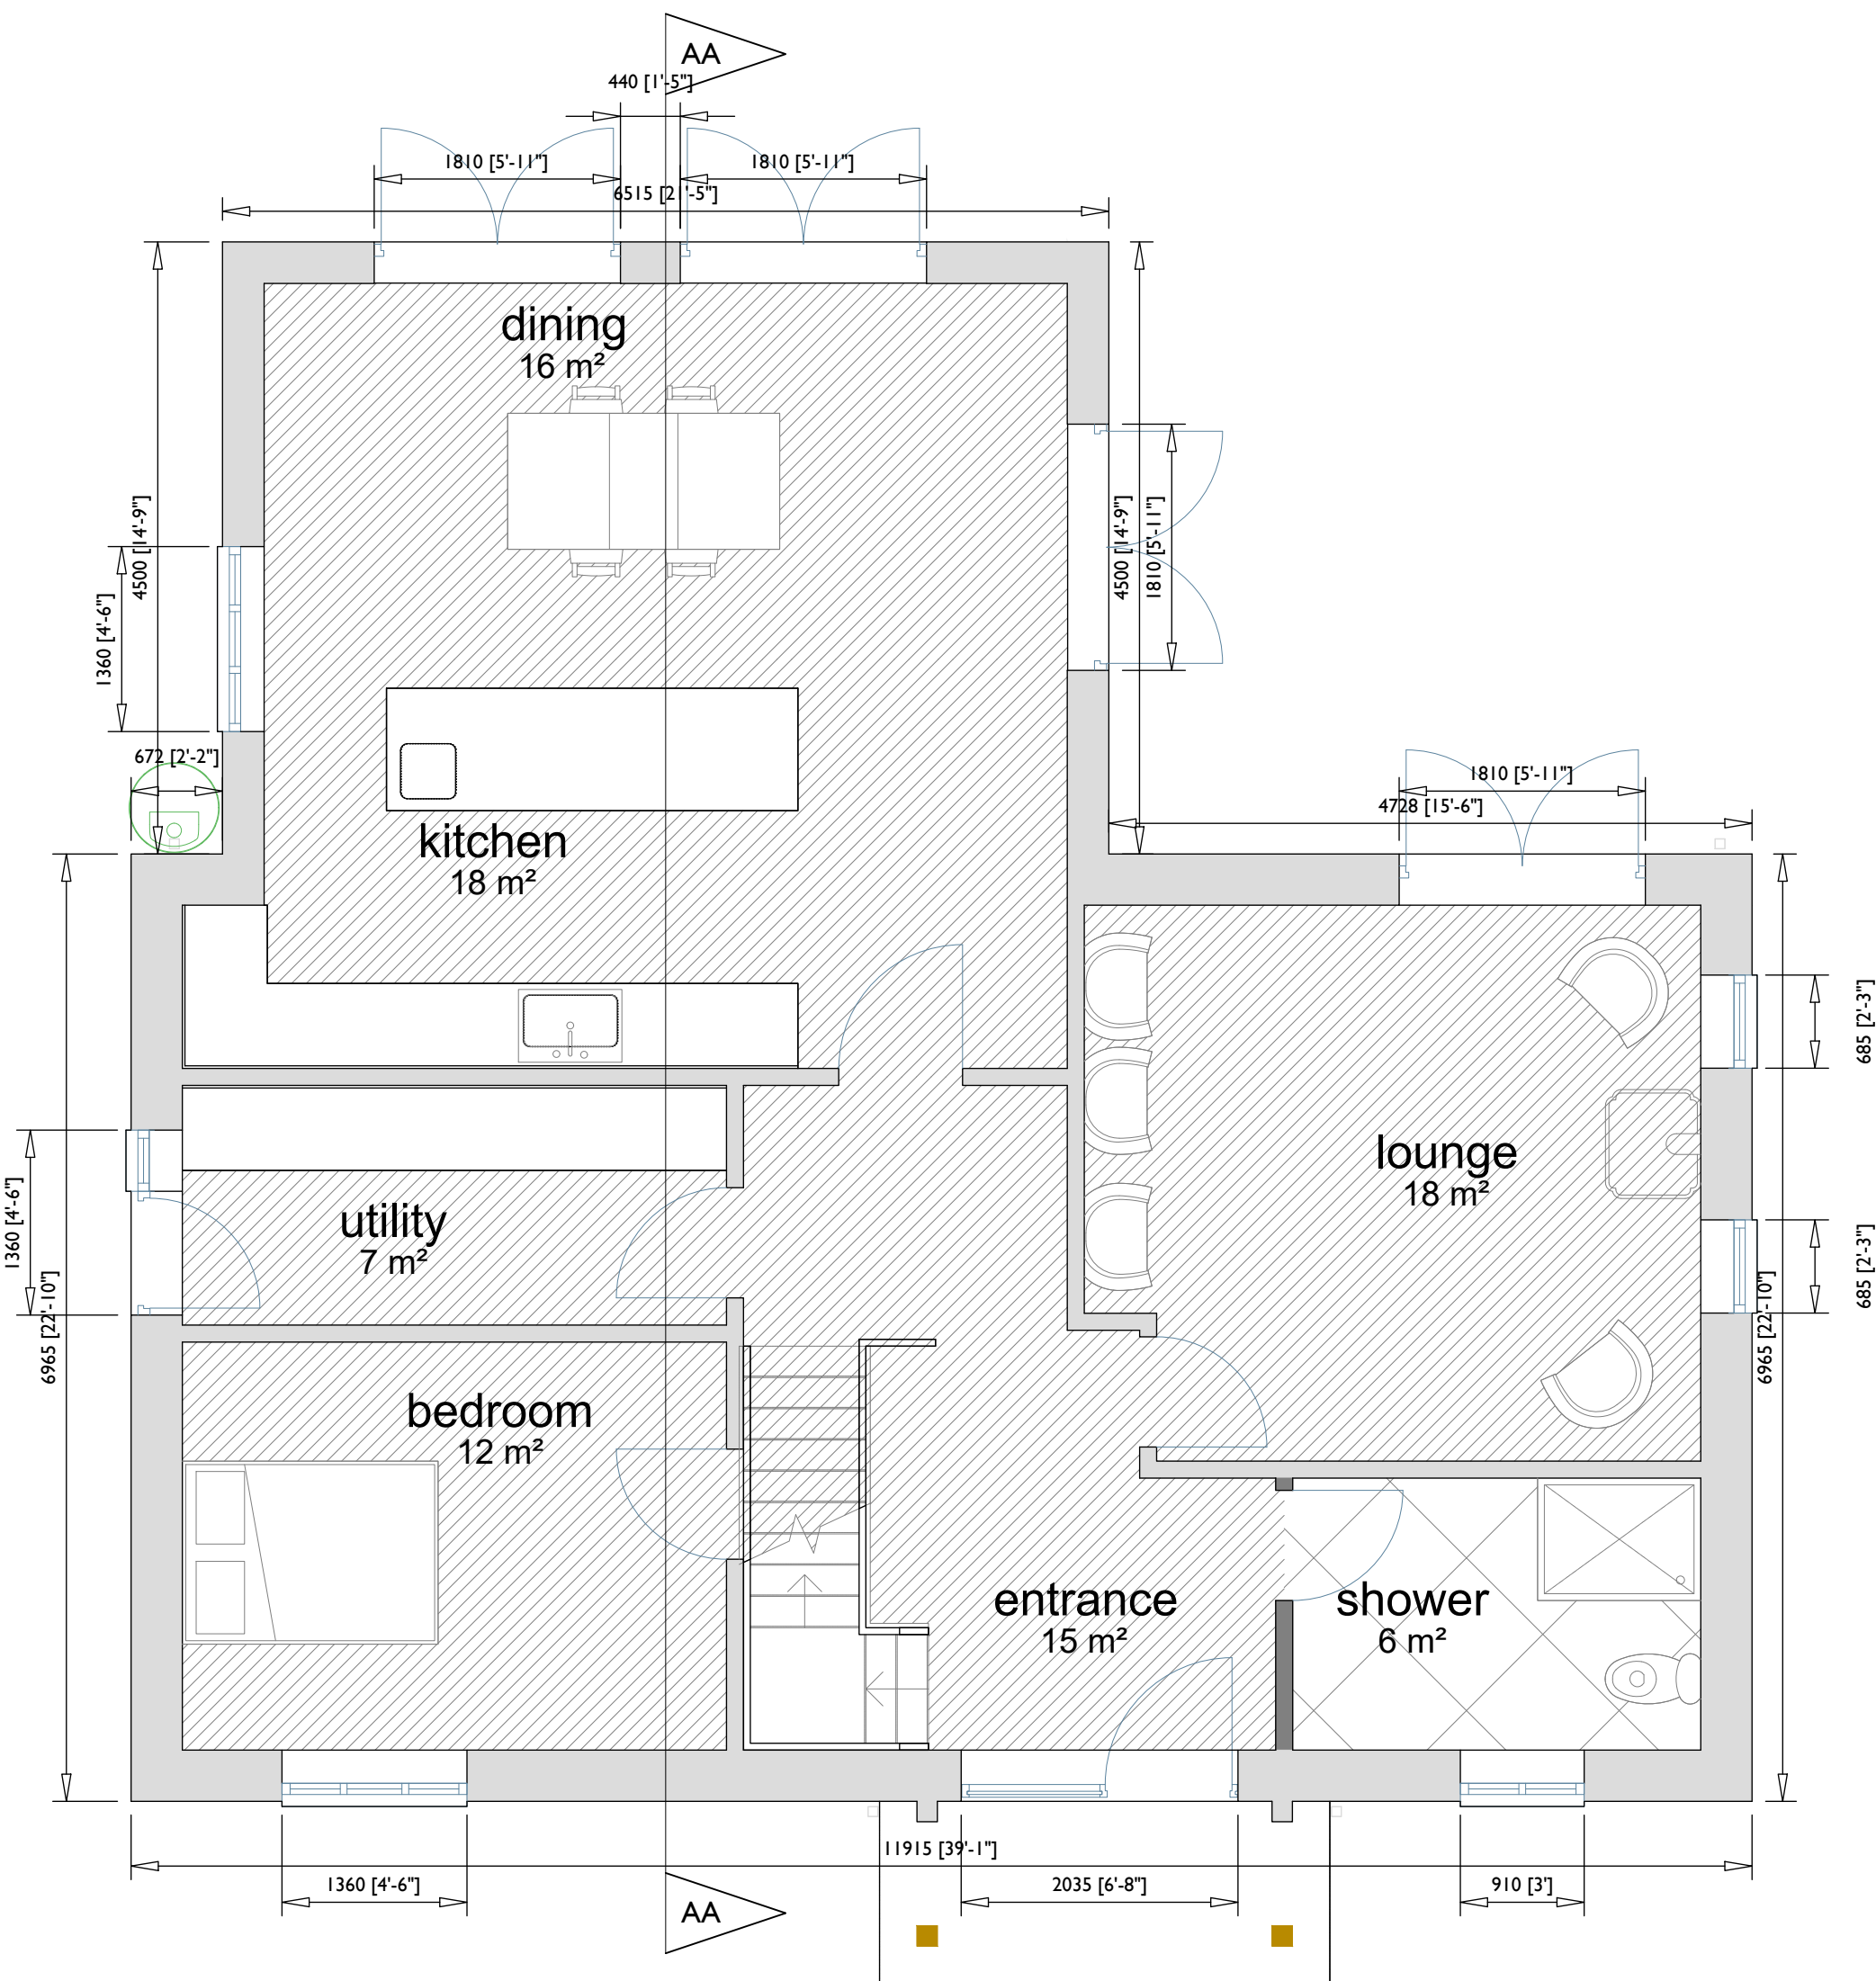

1. ALL CONTRACTORS MUST CHECK DIMENSIONS ON SITE PRIOR TO COMMENCEMENT OF WORKS.
2. ANY DISCREPANCIES OR UNCERTAINTIES MUST BE NOTIFIED TO THE PRINCIPAL DESIGNER.
3. NON-SPECIFIED MATERIALS MUST BE CONSULTED AND APPROVED BY ALL RELEVANT PARTIES PRIOR TO INSTALLATION.
4. BOUNDARIES HAVE BEEN ASSUMED ON SITE. CLARIFICATION AND CORROBORATION OF BOUNDARY PLOTS BE TAKEN UP WITH THE APPROPRIATE LEGAL PARTY.
5. ALL DRAWINGS ARE TO BE CHECKED AND GIVEN APPROVAL BY THE LOCAL AUTHORITY OR AN ALLOCATED INDEPENDENT BUILDING CONTROL SURVEYOR AND APPROVED BEFORE COMMENCEMENT OF CONSTRUCTION.
6. ANY UNBROKEN GLASS OR REPRODUCTION OF FOREST GATE ARCHITECTURE & DESIGN LTD. DRAWINGS ARE SUBJECT TO INTELLECTUAL PROPERTY AND COPYRIGHT LAWS AND MUST BE APPROVED BY PRIOR WRITTEN CONSENT.
7. STRUCTURAL ELEMENTS AND SUPPORTS MUST BE DESIGNED BY A CERTIFIED STRUCTURAL ENGINEER THAT HAS PROVIDED SUPPORTIVE CALCULATIONS TO BE APPROVED BY THE LOCAL AUTHORITY BEFORE INSTALLATION.



SCALE 1:50

9 SILVER FOX CRESCENT

DESIGN PROPOSAL
CLIENT:
MR T TAYLOR
SITE ADDRESS:
9 SILVER FOX CRESCENT

1:50 - AI
OCTOBER 2024
KC
FOREST GATE
ARCHITECTURE AND DESIGN

OPT.EXISTING REV-
FG.24009.P02